



AREAL

DRAWN: LG
CHECKED: CPZ
DATE:
SCALE: 3" = 1'-0"
PROJECT NO. Project
Number
SHEET:



SP-000.



CHRIS P. ZIMMERMAN, A.I.A.
REGISTERED ARCHITECT NO.
10,995
STATE OF FLORIDA

DATE: _____

C:\Users\CPZUser\Documents\20100 - MC Hobe Sound Beach Ocean Rescue_jerry9\WYD.rvt
12/6/2024 1:36:19 PM

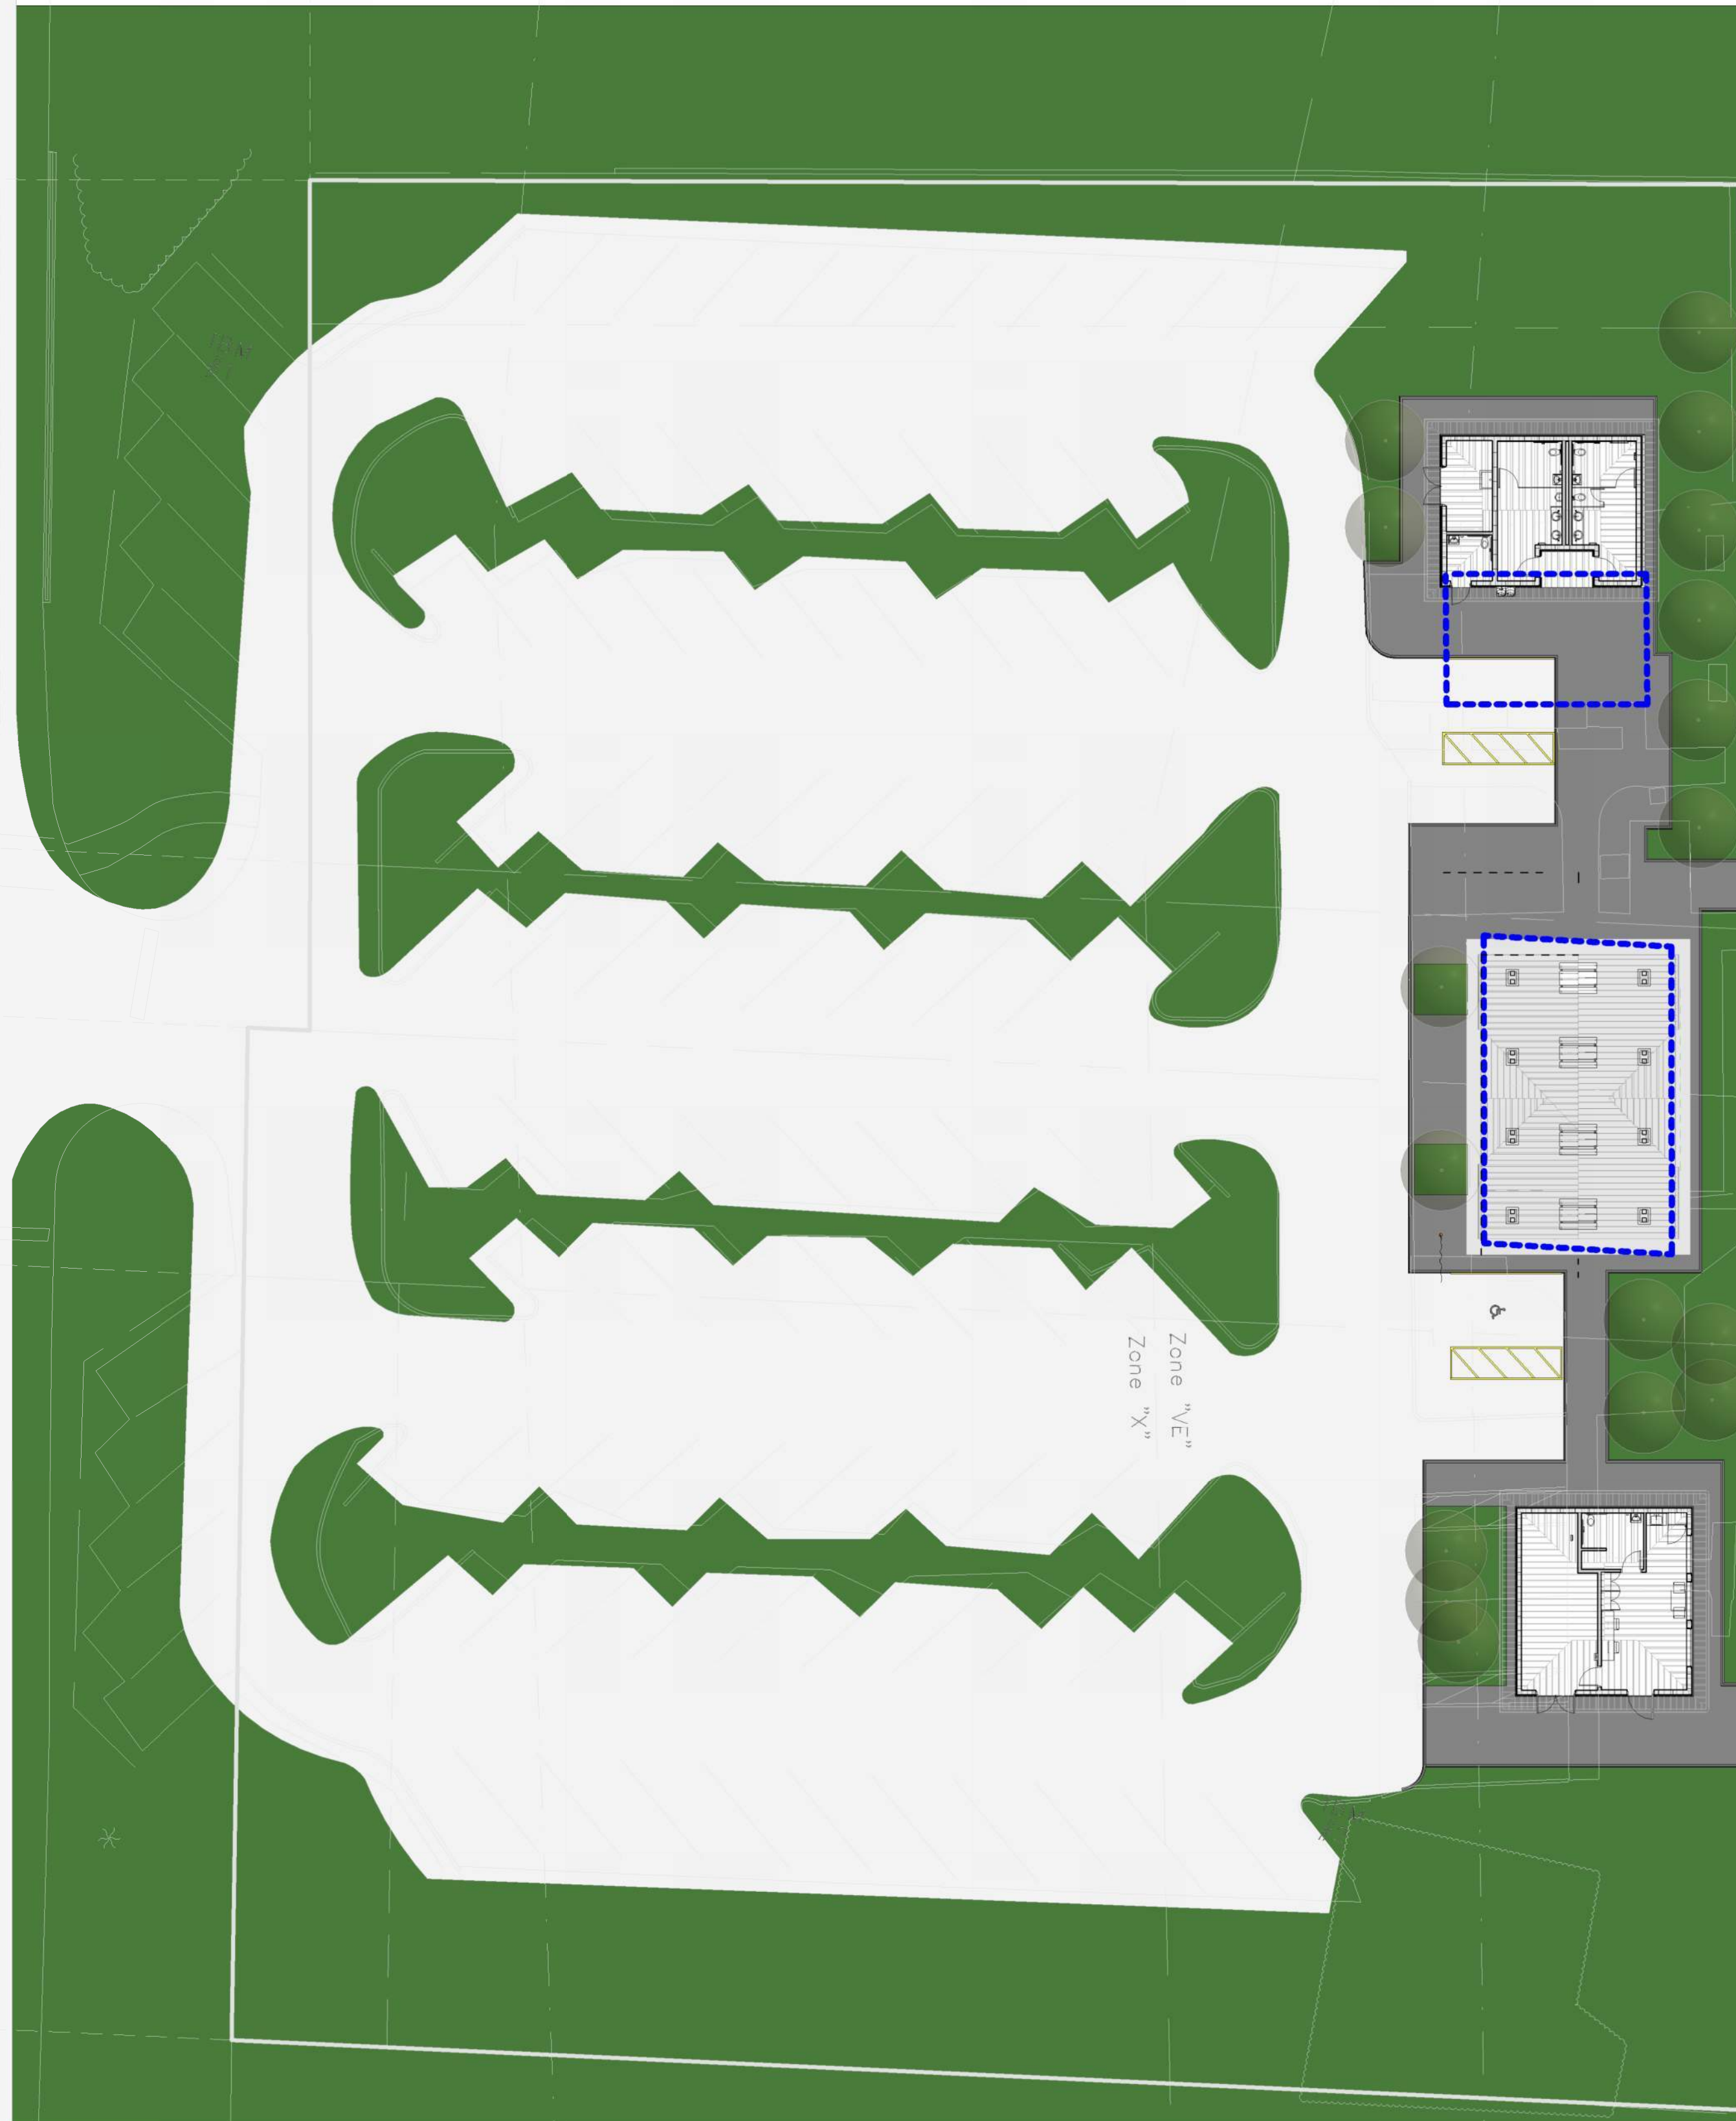 

SITE PLAN LEGEND

	DENOTES EXISTING BUILDING AREA TO BE REMOVED +/- 1,672 S.F. (PAVILION) +/- 926 S.F. (RESTROOM)
	DENOTES NEW BUILDING AREA +/- 2,580 S.F.

TOTAL EXISTING BUILDING(S) SF = 2,598 SF

TOTAL PROPOSED BUILDING SF = 2,580 SF

[illegible]

CONSULTANT:

MC HOBE SOUND BEACH OCEAN
RESCUE

Hobe Sound Beach, Jupiter Island, FL 33455

CPZ ARCHITECTS, INC.

4316 WEST BROWARD BOULEVARD
PLANTATION, FLORIDA 33317
PHONE: (954) 792-8525 FAX: (954) 337-0359
A.A.#76000695 WWW.CPZARCHITECTS.COM



DRAWING TITLE:

SITE SURVEY OVERLAY

DRAWN: HL
CHECKED: Checker

SCALE: 1" = 20'-0"


PROJECT NO. Project
Number

SHEET:

SP-100

CHRIS P. ZIMMERMAN, A.I.A.
REGISTERED ARCHITECT NO.
10,995
STATE OF FLORIDA

DATE: _____

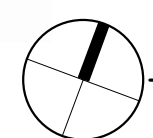

SITE PLAN SURVEY OVERLAY OPT 1

SCALE: 1" = 20'-0"

