


Electronic signature


PRELIMINARY

M.A. CORSON & ASSOCIATES, INC.
ARCHITECTURE * STRUCTURAL DESIGN
412 Colorado Ave. Stuart, FL 34994
(772) 223-8227
Visit us on the web @ macorsonarchitect.com

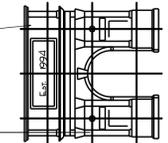

KRILL RESIDENCE
1065 NE DOUBLOON DR.
STUART, FL.
(LOT #11 GALLEON BAY)

DATE :	3/15/24
DRAWN BY :	ES
CHECKED :	ES
REVISIONS :	

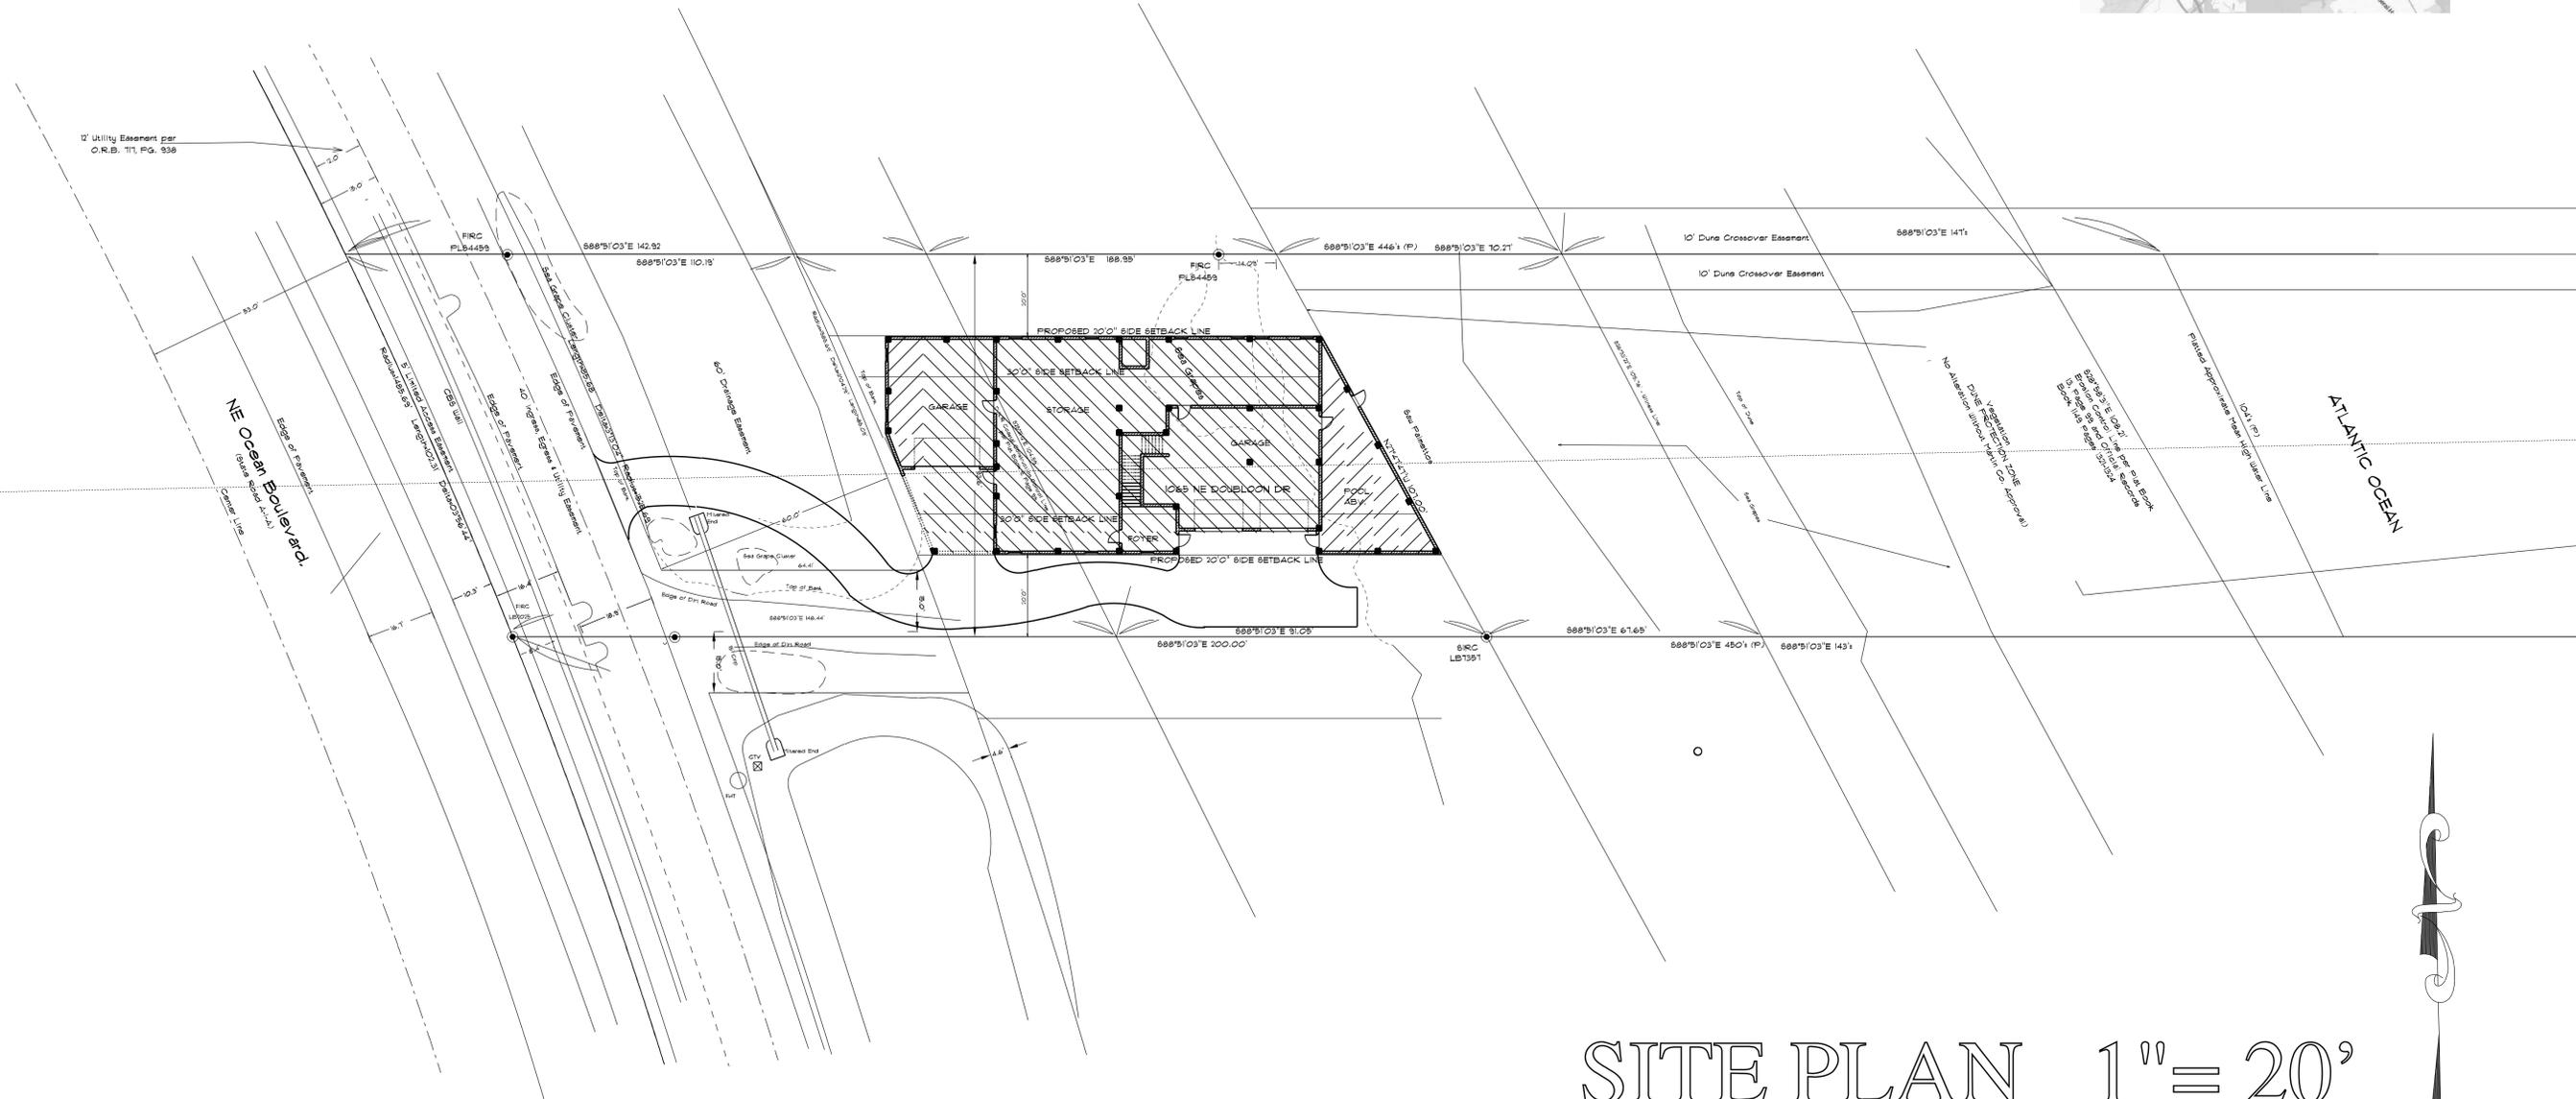

SITE PLAN 1" = 20'