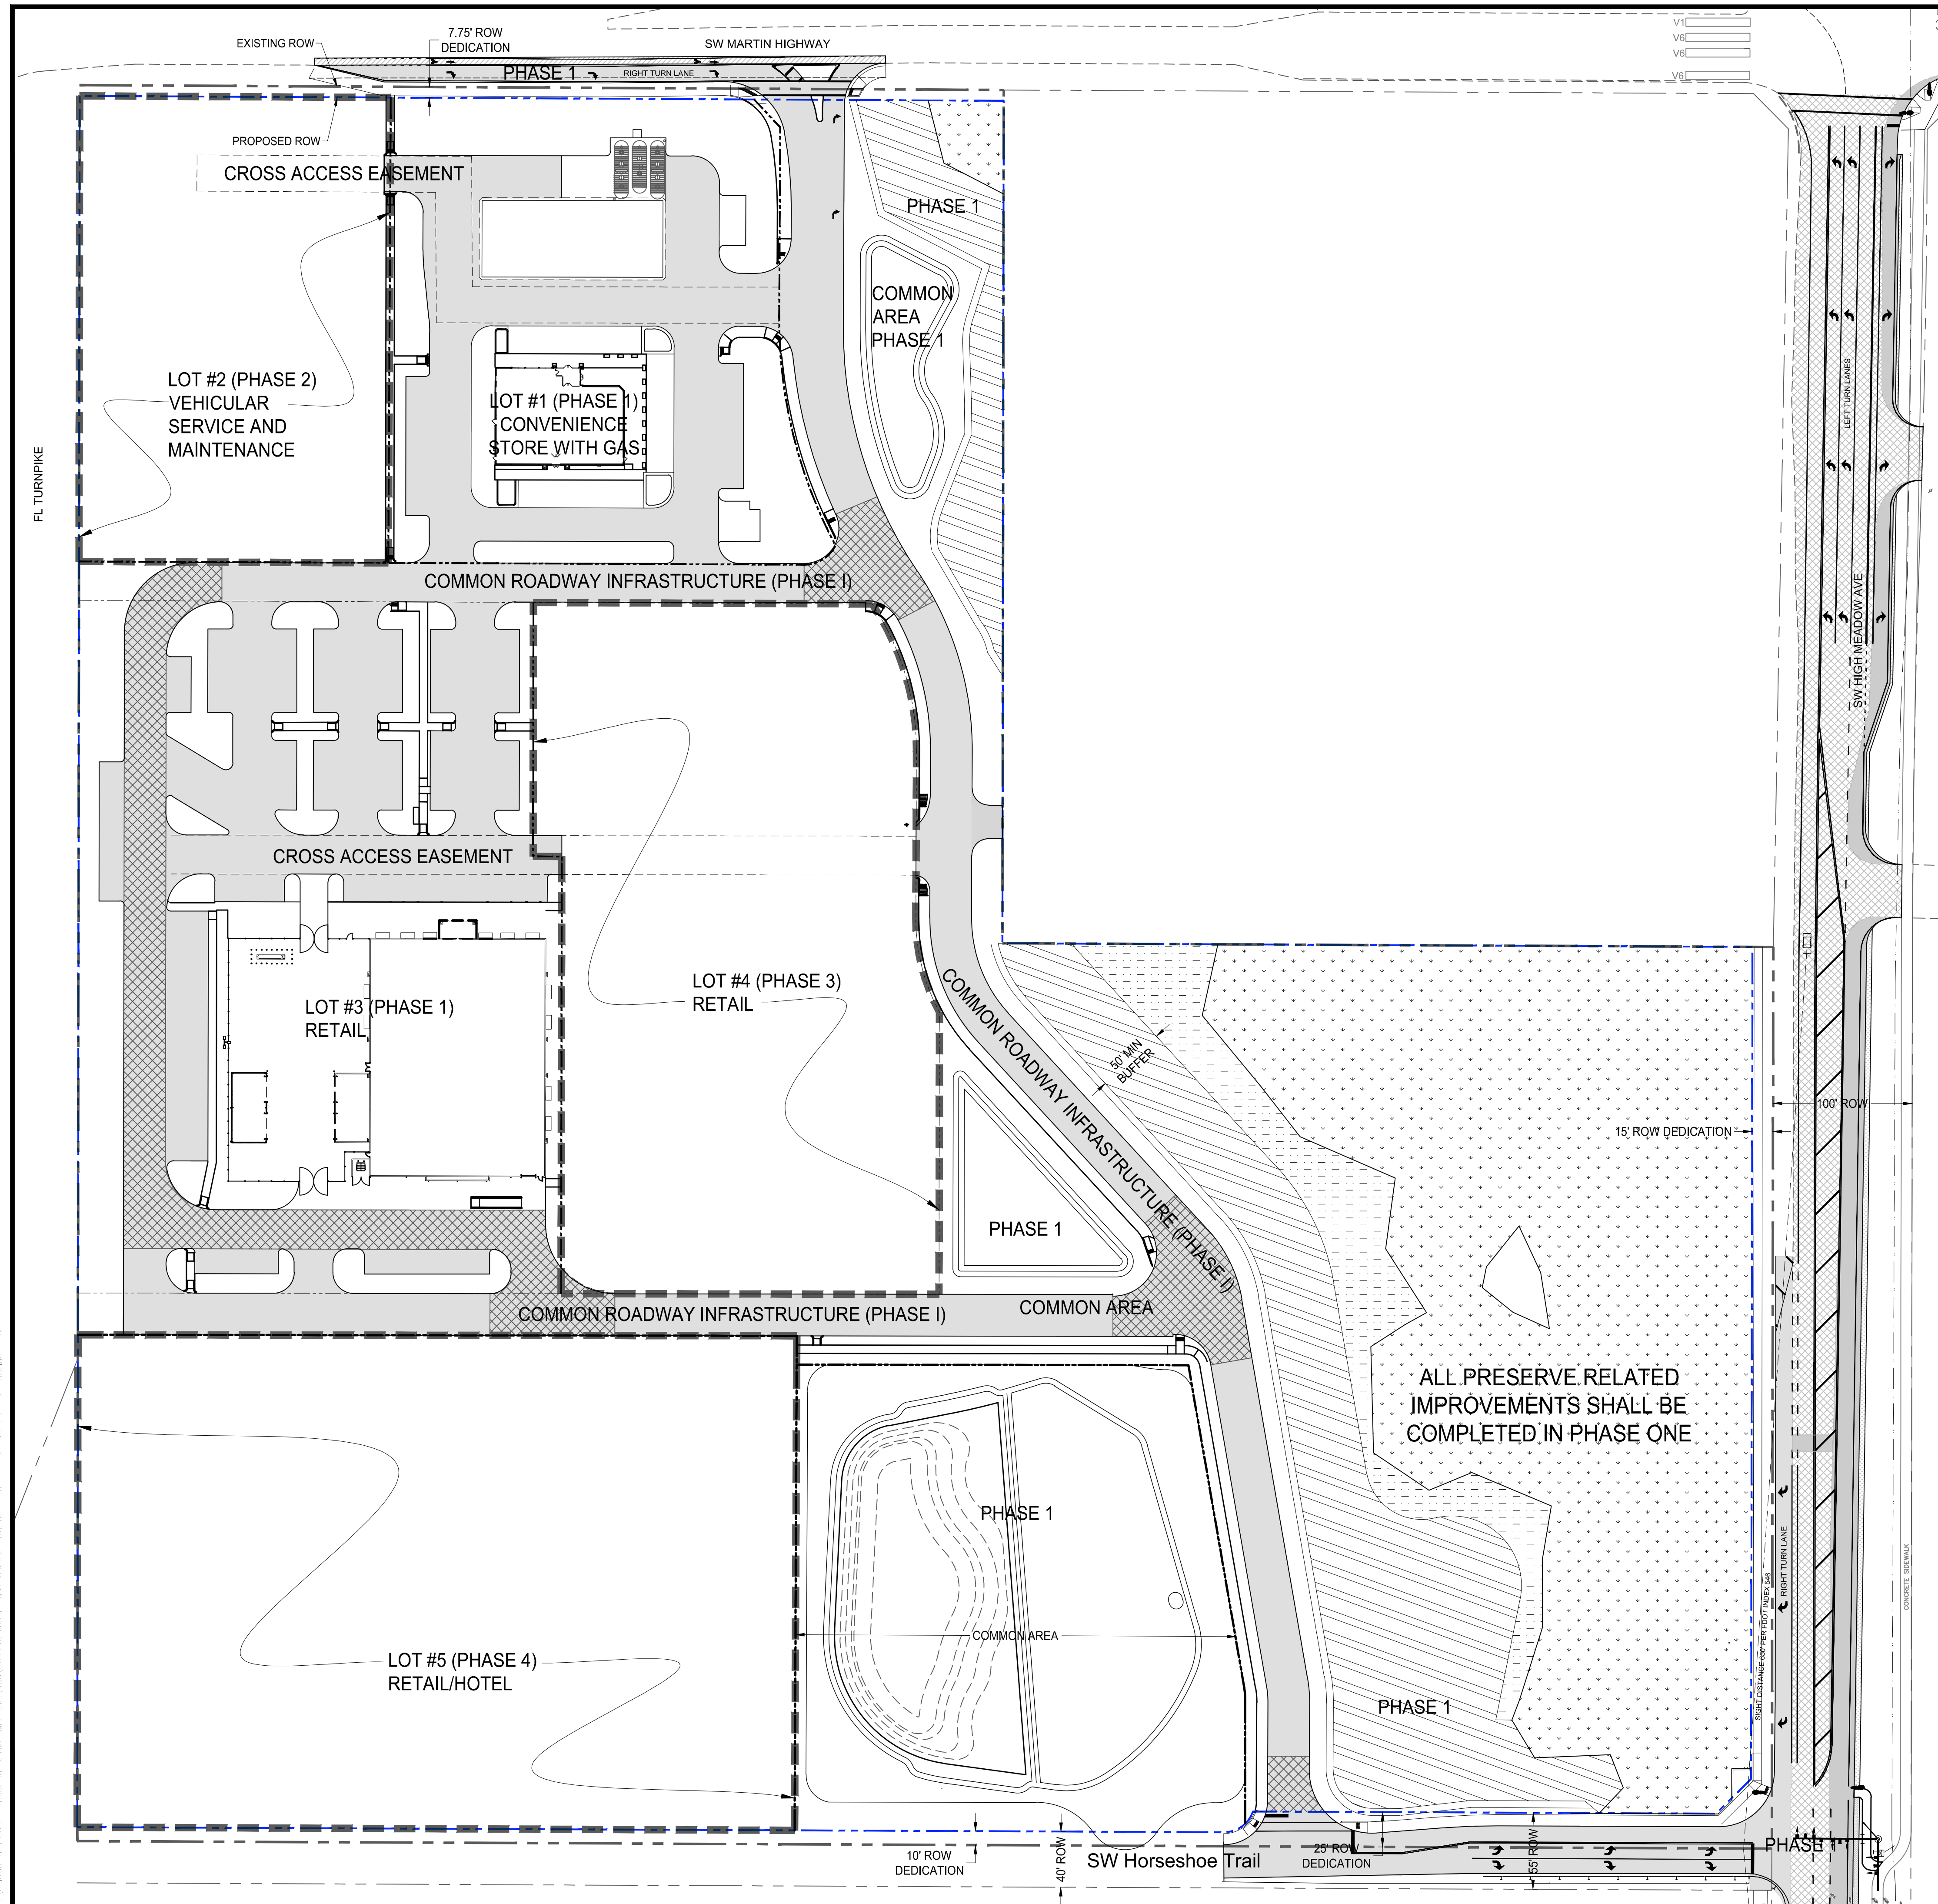


WIL ENGINEERS • PROJECT MANAGERS • LAND PLANNING • LANDSCAPE ARCHITECTS

 6300 NW 31ST AVENUE SUITE 206
FT. LAUDERDALE, FL 33309
P. 954-202-7000
P. 954-202-7503

 4950 W. KENNEDY BLVD. SUITE 600
TAMPA, FL 33609
P. 813-379-4100
P. 813-207-7503

THE INFORMATION PROVIDED ON THIS LISTING IS THE PROPERTY OF THE FIRM AND IS NOT TO BE REPRODUCED OR TRANSMITTED IN ANY FORM OR BY ANY MEANS, ELECTRONIC OR MECHANICAL, WITHOUT PERMISSION FROM THOMAS HUNTERGROUP GROUP, LLC. ANY REPRODUCTION, STORAGE OR RETRIEVAL OF ANY INFORMATION, SERVED AND SAVED PAGES, MAY BE FILED IN CONSTRUCTION FIRMWARE. © 2015 THOMAS HUNTERGROUP GROUP, LLC.

[illegible]

KNOW WHAT'S BELOW
ALWAYS CALL 811
BEFORE YOU DIG

It's fast. It's free. It's the law.

callsunshine.com

PROJECT No.:	FJ190010
DRAWN BY:	MJL
CHECKED BY:	BMU
DATE:	3/29/2021
CAD I.D.:	FJ190010-PHASING_PLAN

SITE PLAN SET

Martin County Project #P175-001


— FOR —

**PALM PIKE
CROSSING, LLC**

PALM CITY
FLORIDA



PEBWORTH PROFESSIONAL PLAZA
125 W. INDIANTOWN RD. SUITE 206
JUPITER, FL 33458
PH: (561) 203-7503
FX: (561) 203-7721
www.ThomasEngineeringGroup.com

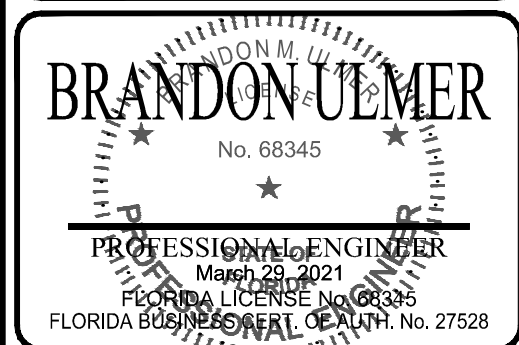

SHEET TITLE:

PHASING PLAN

SHEET NUMBER:

PH-01

- ALL REQUIRED PRESERVE WORK SHALL BE COMPLETED IN PHASE I AND SHALL FOLLOW THE PAMP
- ALL EXOTIC VEGETATION SHALL BE REMOVED AS PART OF PHASE I DEVELOPMENT