



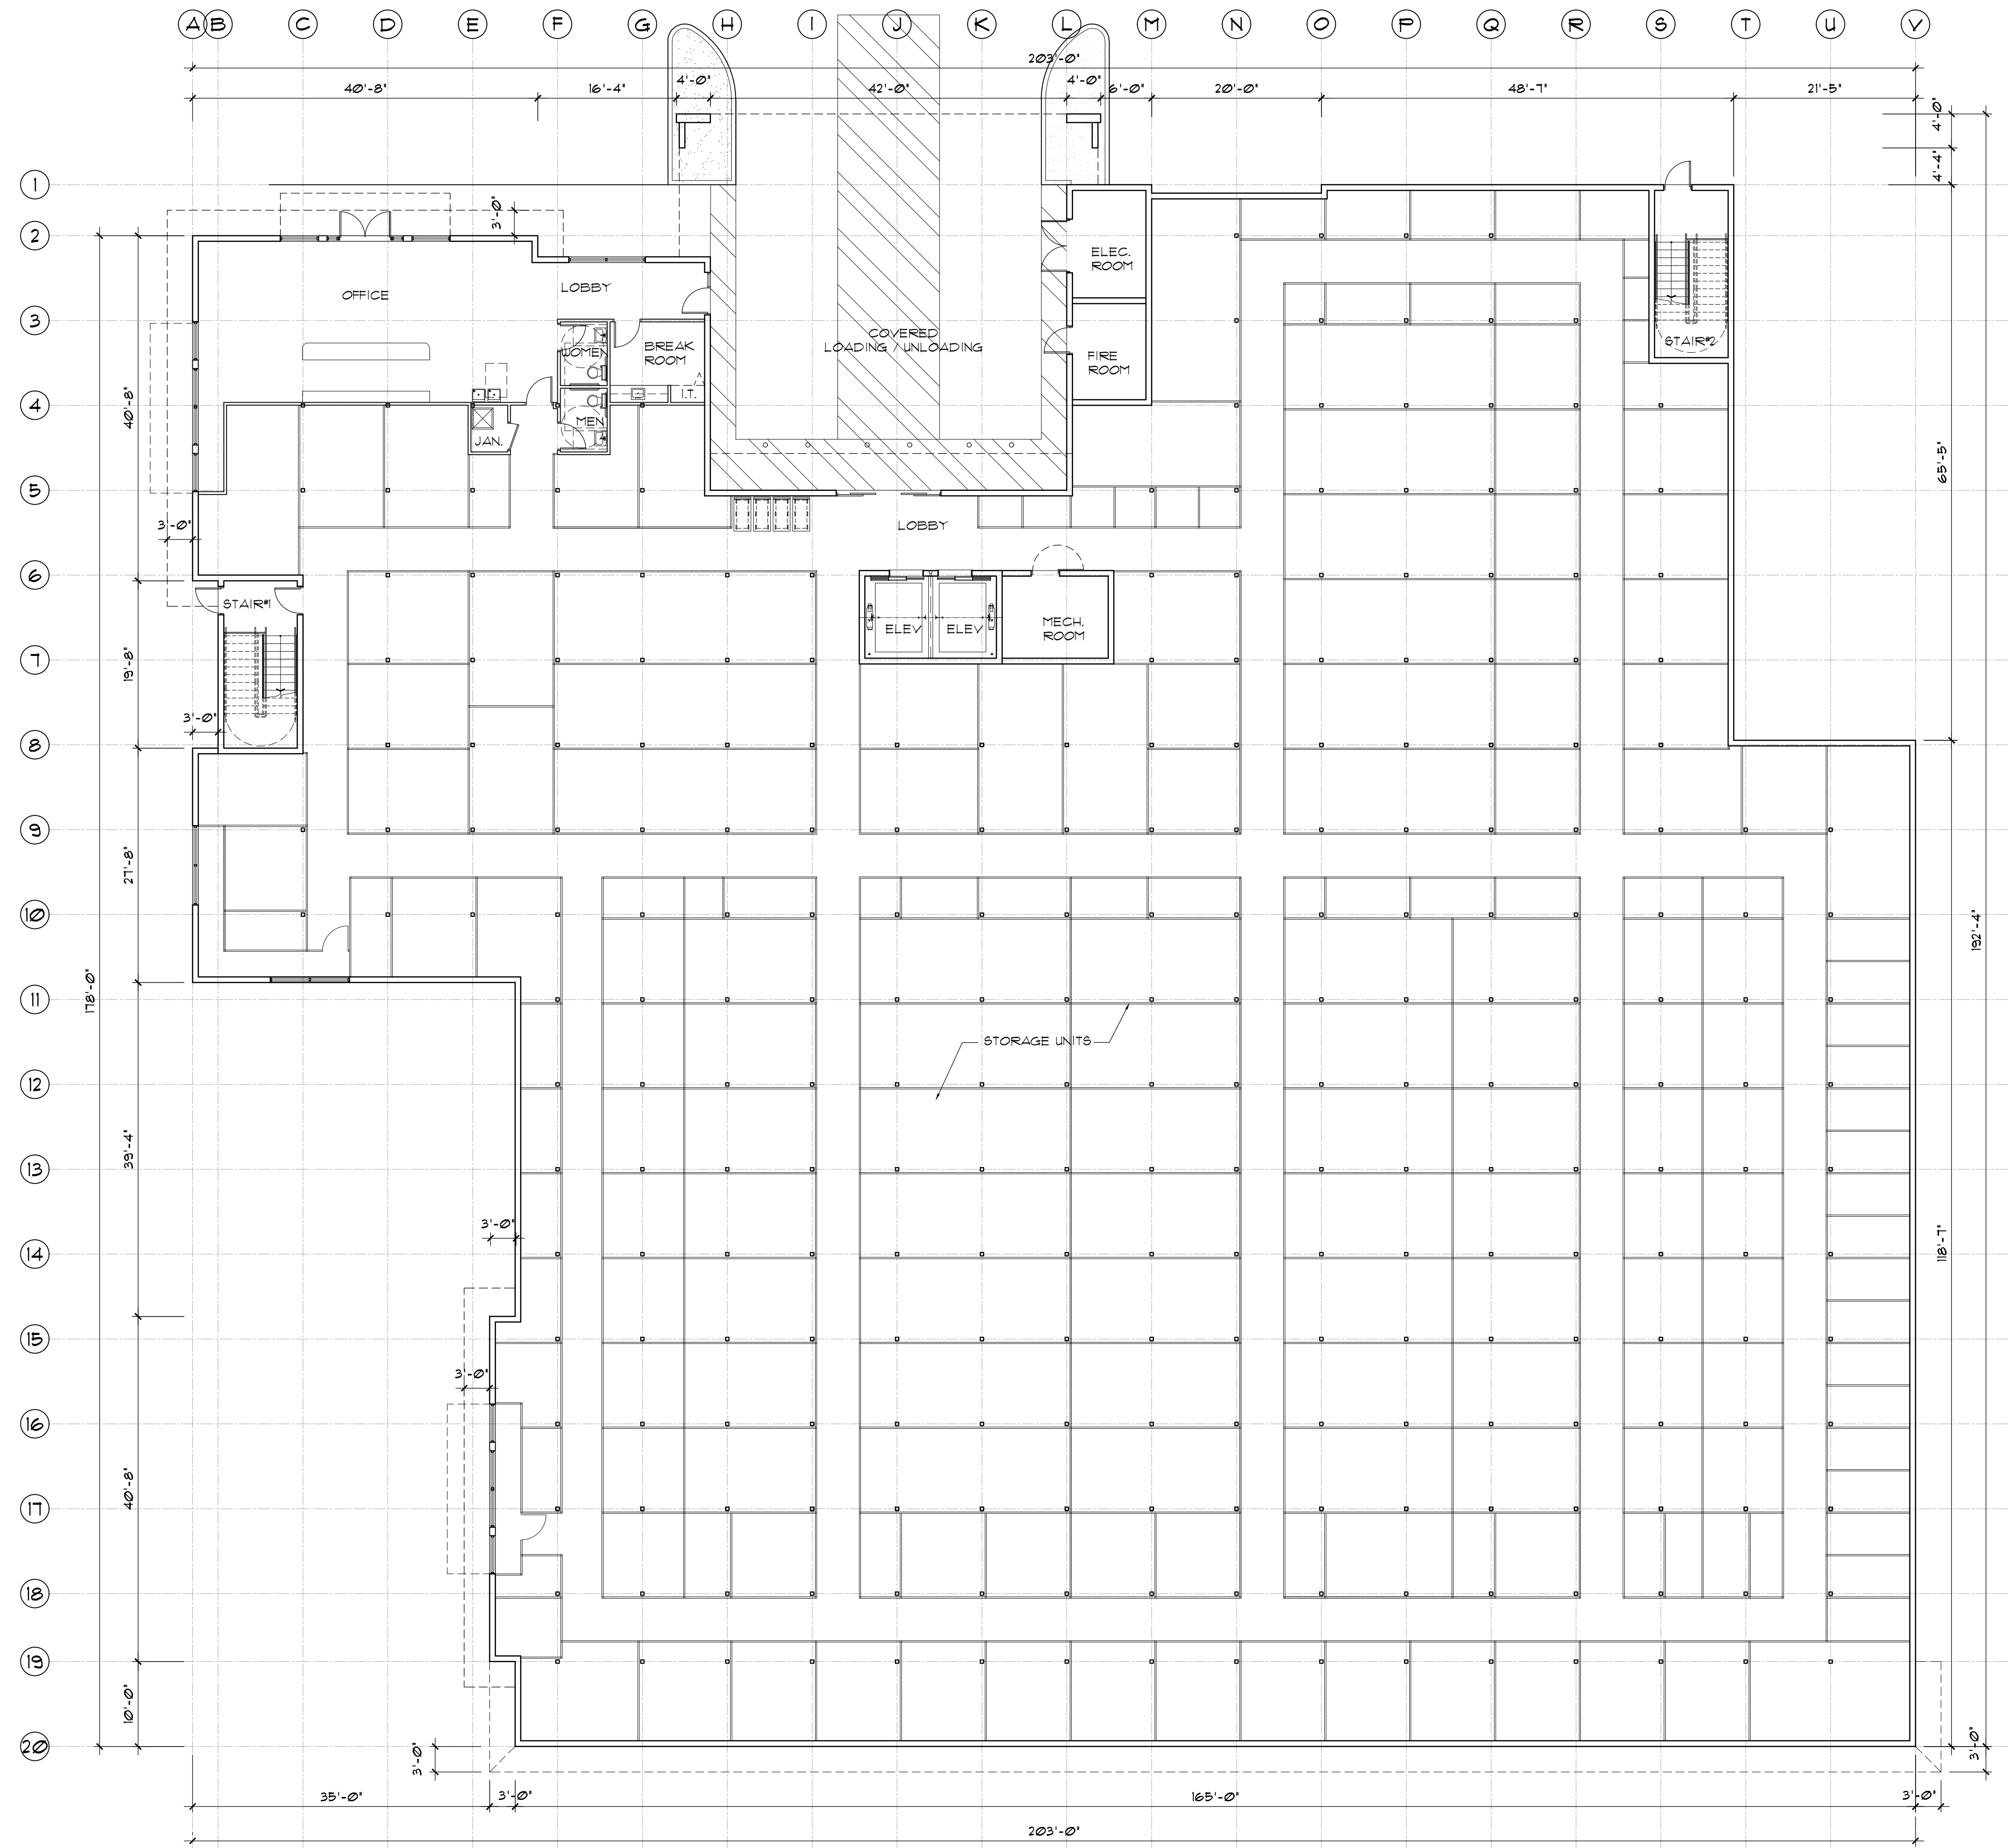

1
A4.0 GROUND FLOOR PLAN
3/32"=1'-0"

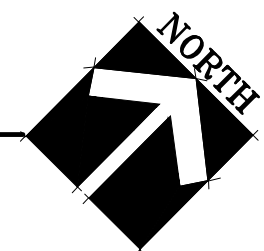


HOBE SOUND STORAGE
U.S. HIGHWAY NO. 1
HOBE SOUND, FLORIDA, 33455

KENNETH R. CARLSON - ARCHITECT, P.A.
1166 W. NEWPORT CENTER DR., SUITE #311
DEERFIELD BEACH, FLORIDA 33442
P.H. (954) 421 - 8848 FAX (954) 421 - 9929
e-mail: krc@krcarlson.com


Revisions:
△
△
△
△
△

DRAWN BY: FS	CHECKED BY: KRC
DATE: 04/10/2012	SCALE: AS NOTED
PROJECT #: 21128	CAD FILE: A4.0


KENNETH R. CARLSON
AR/2546

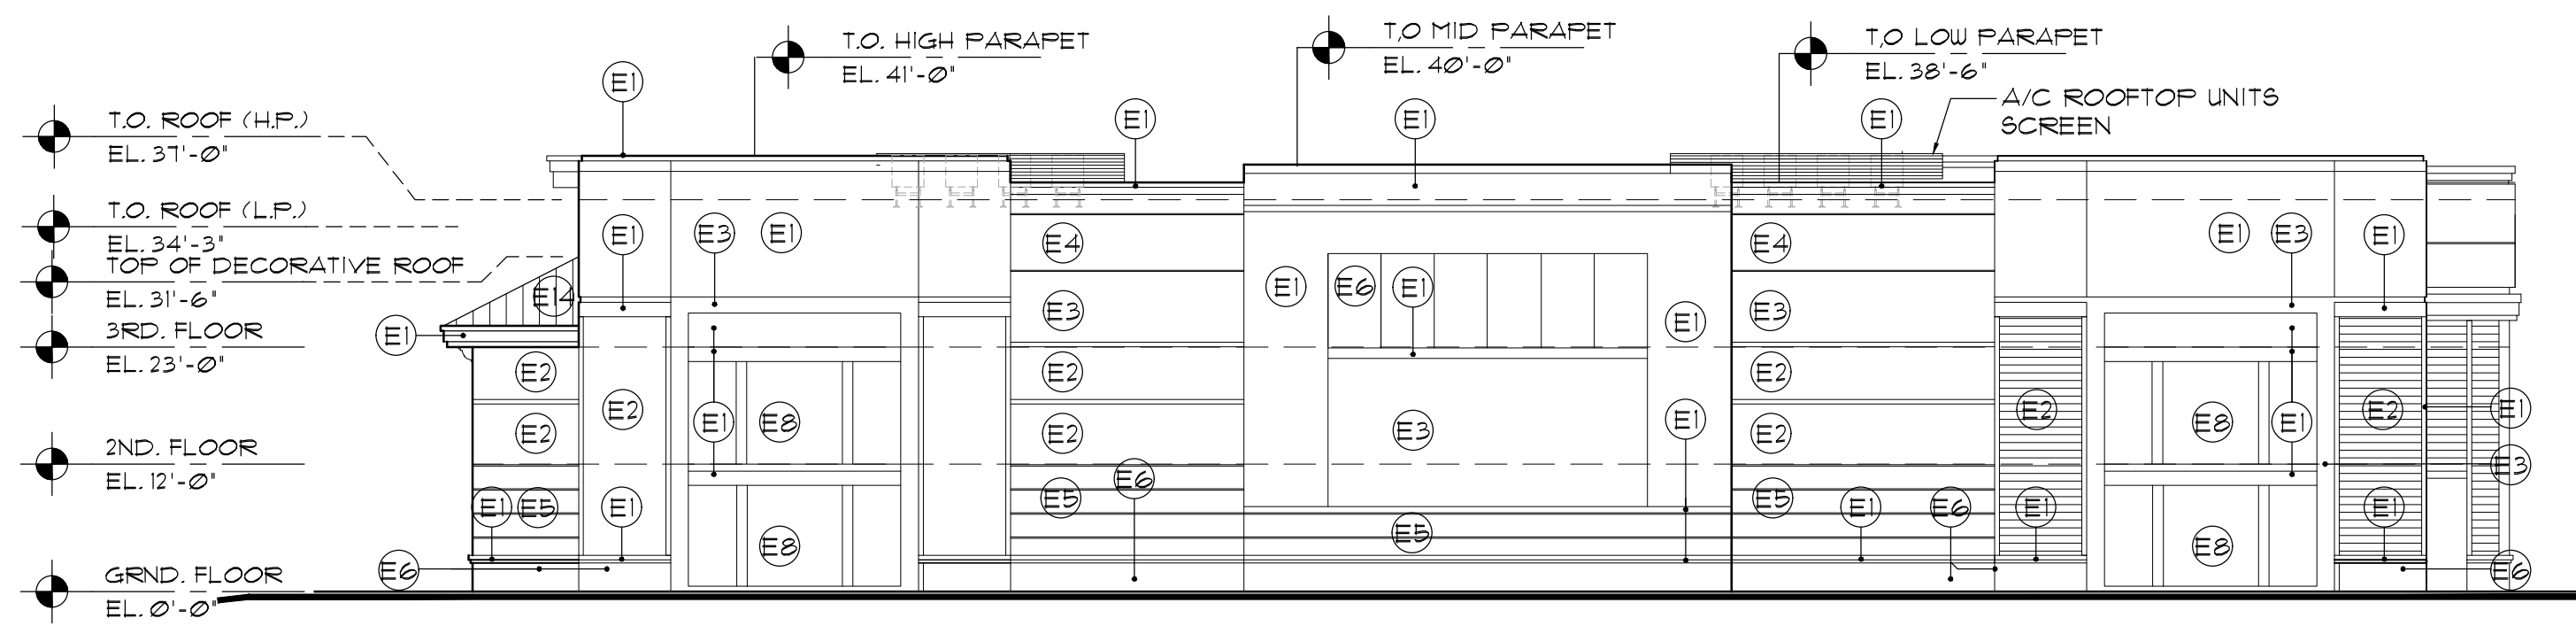


3 NORTH-EAST ELEVATION
A5.0 1/16"=1'-0"

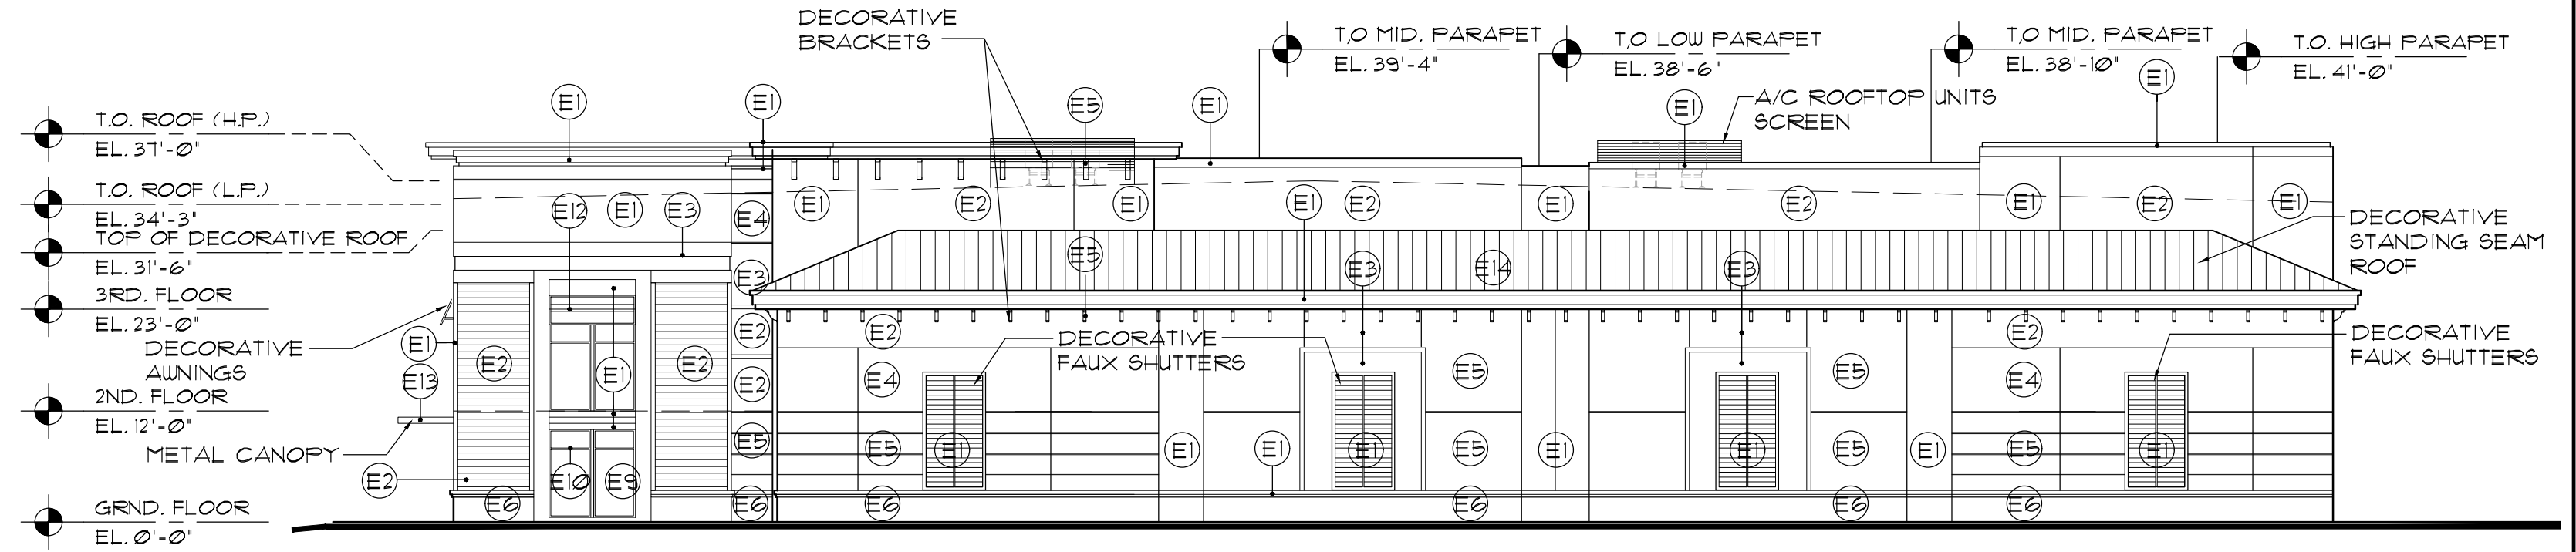

4 SOUTH-EAST ELEVATION
A5.0 1/16"=1'-0"

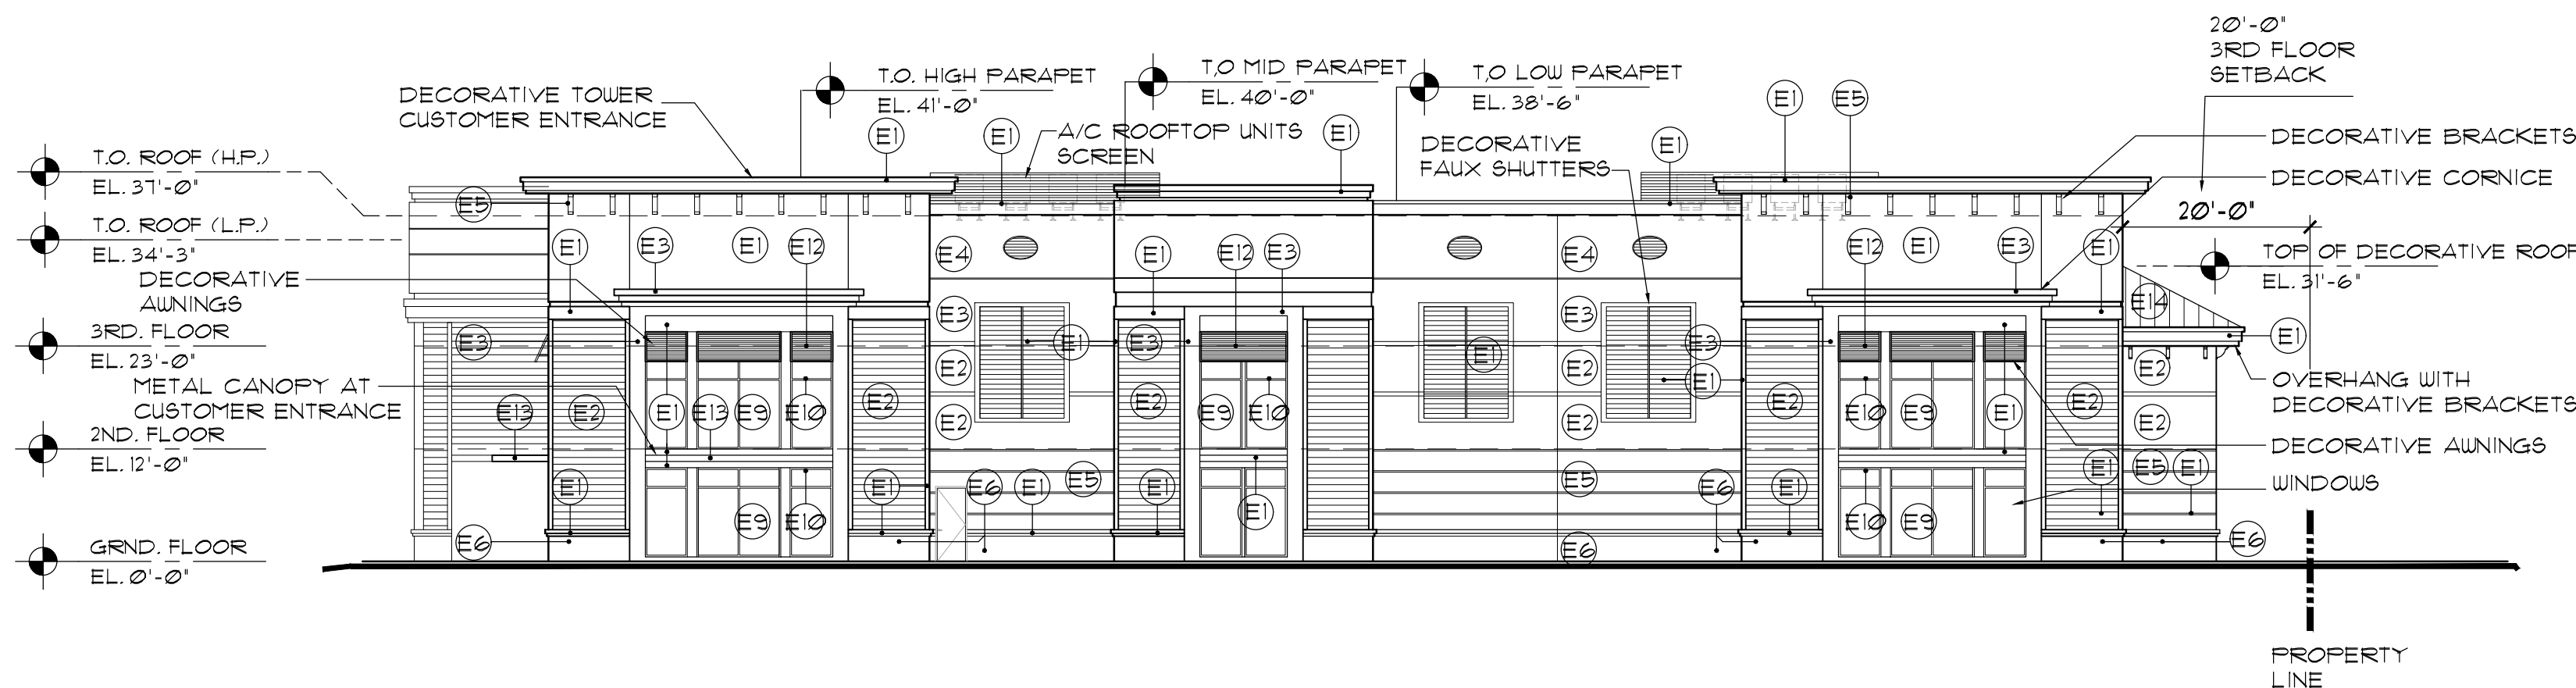


1 SOUTH-WEST ELEVATION
A5.0 1/16"=1'-0"

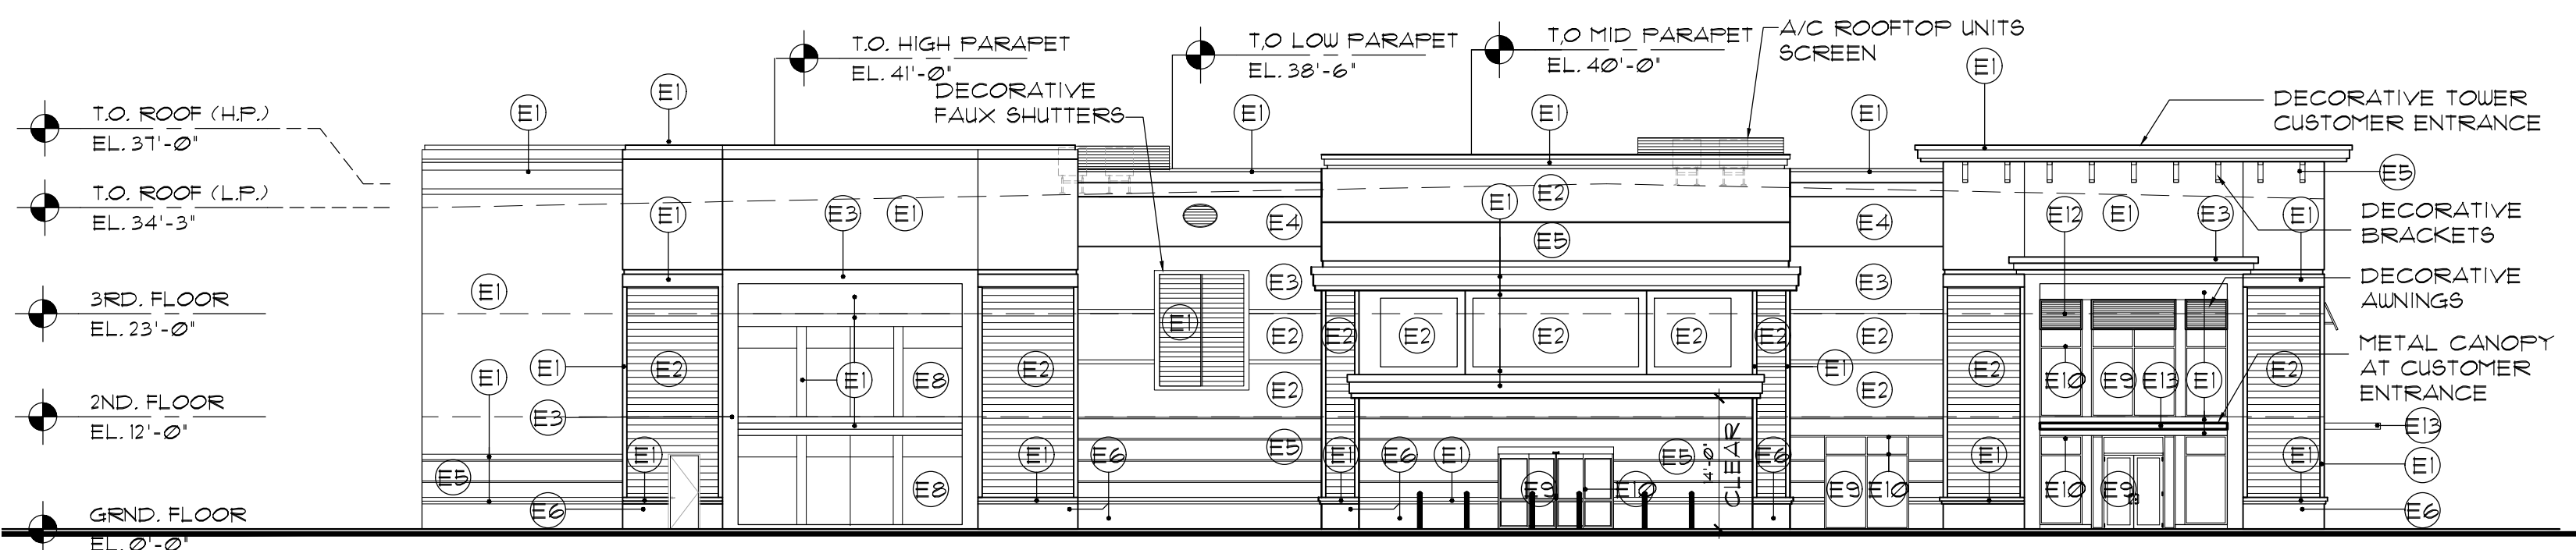

2 NORTH-WEST ELEVATION
A5.0 1/16"=1'-0"

MARK	DESCRIPTION	MATCH MANUF.	CATALOG NO.	COLOR	TYPE	FINISH	COATS	NOTE:	COMMON NAME
E1	PAINTED MEDIUM TEXTURE	SHERWIN WILLIAMS	SW 1006	EXTRA WHITE	EXTERIOR ACRYLIC	FLAT	2 OVER 1 PRIMER	TEX-COTE XL10 ON TEX-COTE PRIMER - SOLVENT BASED	WHITE
E2	PAINTED MEDIUM TEXTURE	SHERWIN WILLIAMS	SW 6511	SNOWDROP	EXTERIOR ACRYLIC	FLAT	2 OVER 1 PRIMER	TEX-COTE XL10 ON TEX-COTE PRIMER - SOLVENT BASED	LIGHT GRAY
E3	PAINTED MEDIUM TEXTURE	SHERWIN WILLIAMS	SW 6203	SPARE WHITE	EXTERIOR ACRYLIC	FLAT	2 OVER 1 PRIMER	TEX-COTE XL10 ON TEX-COTE PRIMER - SOLVENT BASED	WHITE
E4	PAINTED MEDIUM TEXTURE	SHERWIN WILLIAMS	SW 1010	SITE WHITE	EXTERIOR ACRYLIC	FLAT	2 OVER 1 PRIMER	TEX-COTE XL10 ON TEX-COTE PRIMER - SOLVENT BASED	WHITE
E5	PAINTED MEDIUM TEXTURE	SHERWIN WILLIAMS	SW 6001	GRAYISH	EXTERIOR ACRYLIC	FLAT	2 OVER 1 PRIMER	TEX-COTE XL10 ON TEX-COTE PRIMER - SOLVENT BASED	LIGHT GRAY
E6	PAINTED MEDIUM TEXTURE	SHERWIN WILLIAMS	SW 1053	UNUSUAL GRAY	EXTERIOR ACRYLIC	FLAT	2 OVER 1 PRIMER	TEX-COTE XL10 ON TEX-COTE PRIMER - SOLVENT BASED	GRAY
E7	PAINTED MEDIUM TEXTURE	SHERWIN WILLIAMS	SW 6701	MOONRAKER	EXTERIOR ACRYLIC	FLAT	2 OVER 1 PRIMER	TEX-COTE XL10 ON TEX-COTE PRIMER - SOLVENT BASED	YELLOW
E8	PAINTED MEDIUM TEXTURE	SHERWIN WILLIAMS	SW 1061	CITYSCAPE	EXTERIOR ACRYLIC	FLAT	2 OVER 1 PRIMER	TEX-COTE XL10 ON TEX-COTE PRIMER - SOLVENT BASED	DARK GRAY
E9	STOREFRONT GLAZING	YKK	LIGHT GRAY	LIGHT GRAY	IMPACT	-	-	IMPACT RATED	LIGHT GRAY
E10	STOREFRONT FRAMES	YKK	WHITE	WHITE	ANODIZED	-	BY MANUF.	BY MANUF.	WHITE
E11	SPANDREL GLAZING	YKK	BLACK	BLACK	TEMP	FLOAT	-	-	DARK GRAY
E12	ALUMINUM SILVER POWDER COATED LOUVERED AWNING	YKK	TO MATCH SW 1061	CITYSCAPE	ANODIZED	-	BY MANUF.	PREFINISHED	DARK GRAY
E13	PREFAB METAL CANOPY	-	TO MATCH SW 6701	MOONRAKER	ANODIZED	BY MANUF.	BY MANUF.	PREFINISHED	YELLOW
E14	STANDING SEAM METAL ROOF	-	-	GRAY	PREFINISHED	GLOSS	BY MANUF.	PREFINISHED	GRAY

5 FINISH SCHEDULE
A5.0

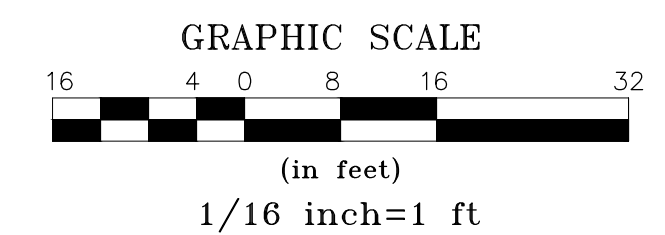

HOBBS SOUND STORAGE

U.S. HIGHWAY NO. 1
HOBBS SOUND, FLORIDA, 33455

KENNETH R. CARLSON - ARCHITECT, P.A.

1166 W. NEWPORT CENTER DR., SUITE #311
DEERFIELD BEACH, FLORIDA 33442
P.H. (954) 421 - 8848
FAX (954) 421 - 9929
e-mail: krc@krcarlson.com

Revisions:

DRAWN BY: FS

CHECKED BY: KRC

DATE: 04/10/2012

SCALE: AS NOTED

PROJECT #: 2128

CAD FILE: A5.0

KENNETH R. CARLSON

SHEET

OF

A5.0

PAGE

OF