



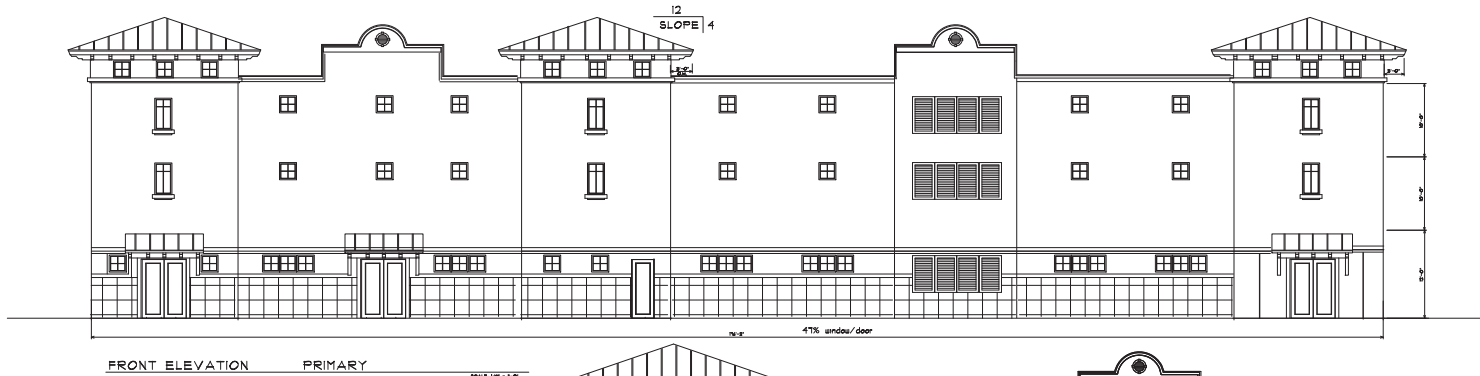


FRONT ELEVATION PRIMARY

 


CORNICE DETAIL

PITCHED ROOFS
OUTRIGGERS
SHUTTERS
STEPPED PARAPETS
PATTERNED STUCCO BASE
SILLS AND BANDING


REQUESTING ALTERNATIVE COMPLIANCE
FOR SECTION 4.812.B5(a)

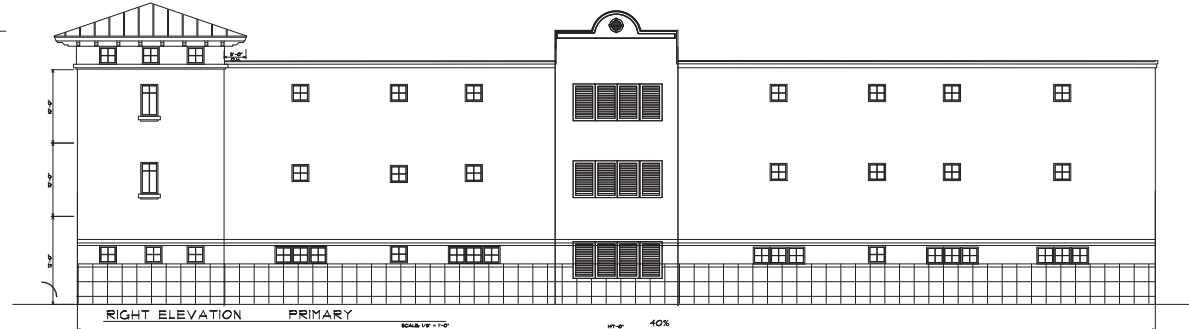


RIGHT ELEVATION PRIMARY

 

PARAPET DETAIL

 


OUTRIGGER DETAIL

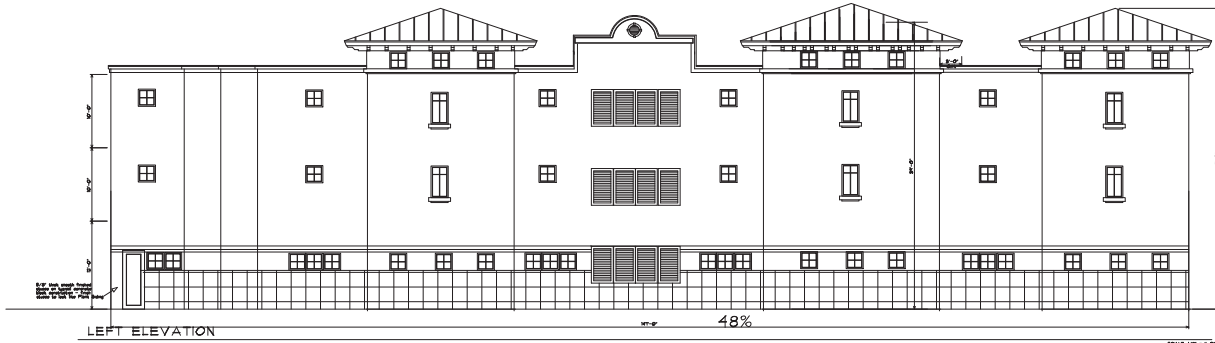


LEFT ELEVATION

6" SMOOTH STUCCO SILL
2" SMOOTH STUCCO

FINISH SCHEDULE
LIGHT TEXTURED PINK STUCCO
WHITE VINYL WINDOWS
WHITE TRIM AND FASCIA
WHITE METAL ROOF

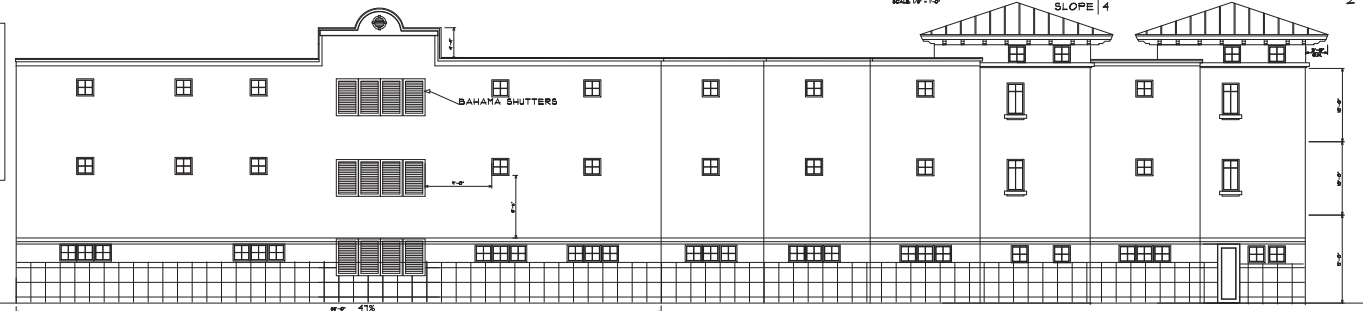

REAR ELEVATION

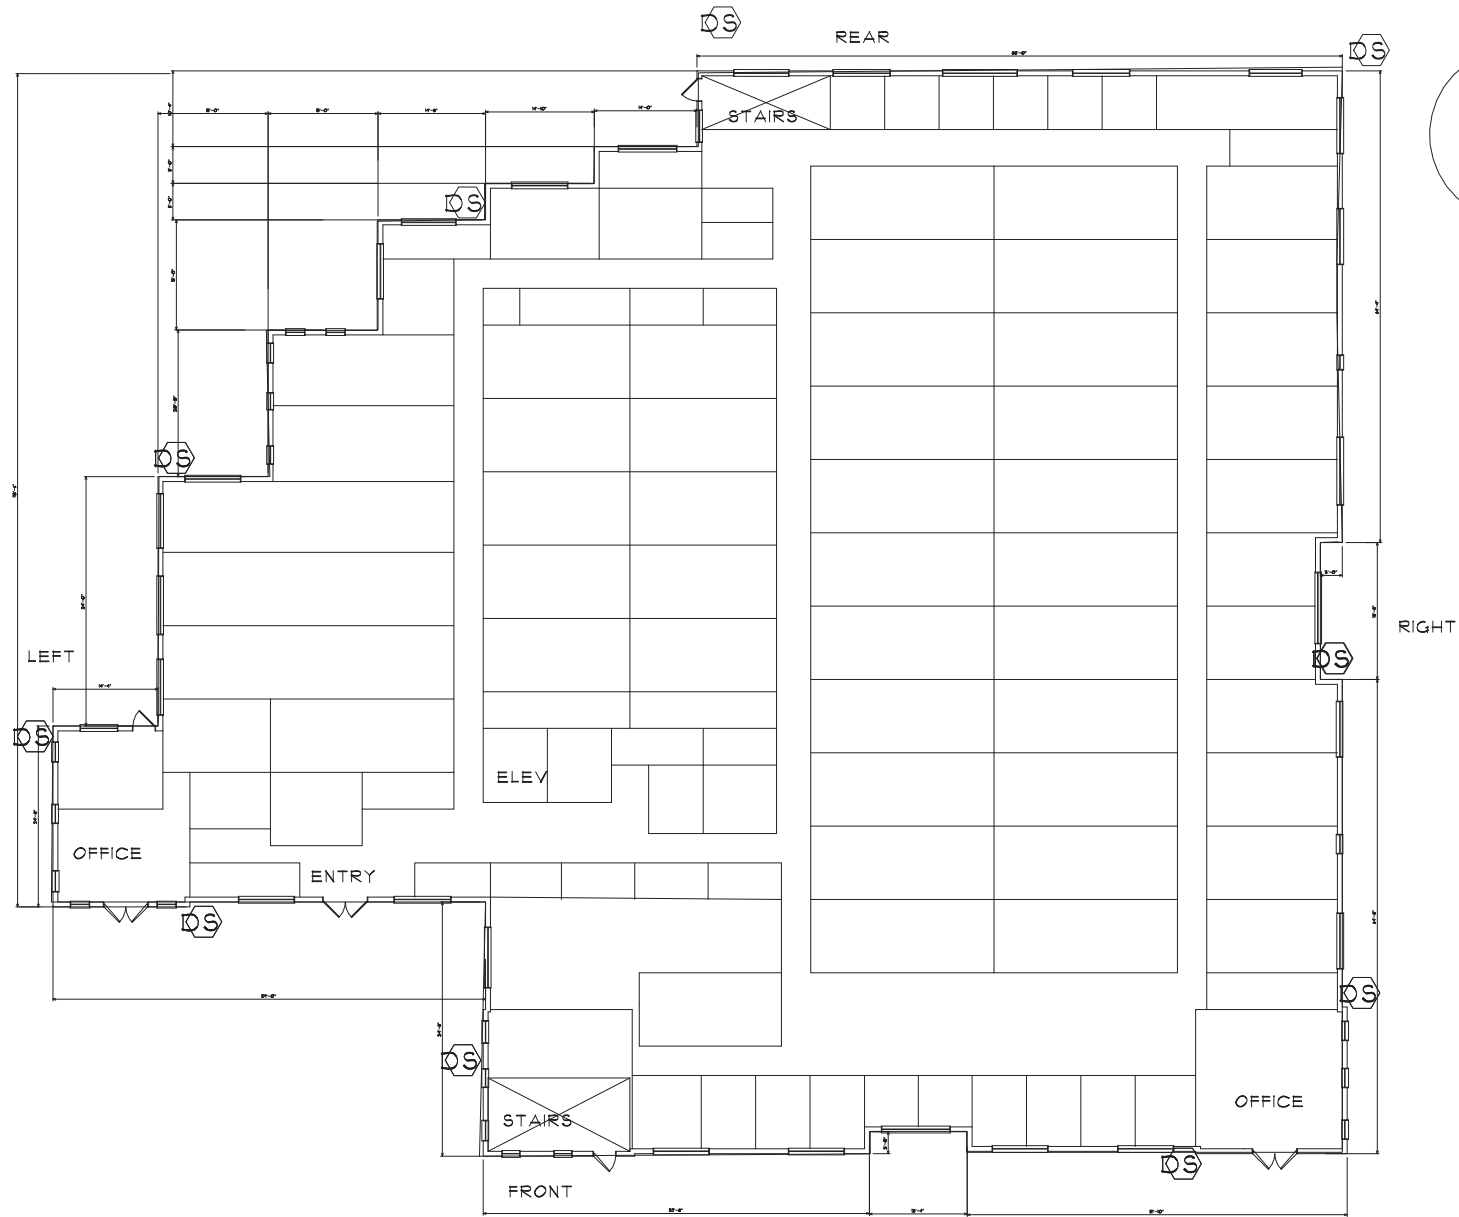

FLOOR PLAN

AC SQUARE FEET 21,420 PER FLOOR 64,260 TOTAL

Date Drawn : 4/25/24
 Drawn by: DRB
 Checked by: D.R.B.
 Reviewer : march 11, 2025

Heritage Ridge PUD Parcel C-4 Lot 2B
 STORAGE PLACE HOBE SOUND
 Martin County Florida

Braden & Braden, AIA, P.A.
 Architects - Planners
 411 Coconut Avenue
 Ft. : (112) 281-8239
 E-mail: braden@concept.net
 Stuart, FL 34997 #AACC000092



Sheet

OF

Comm #

24-135