


DATES AND REVISIONS	
No.	Date/Description
	9/15/17 OWNER REVIEW
1	3/5/18 ADDENDUM #1
	4/4/18 FOR BID
2	

DOLLAR GENERAL.

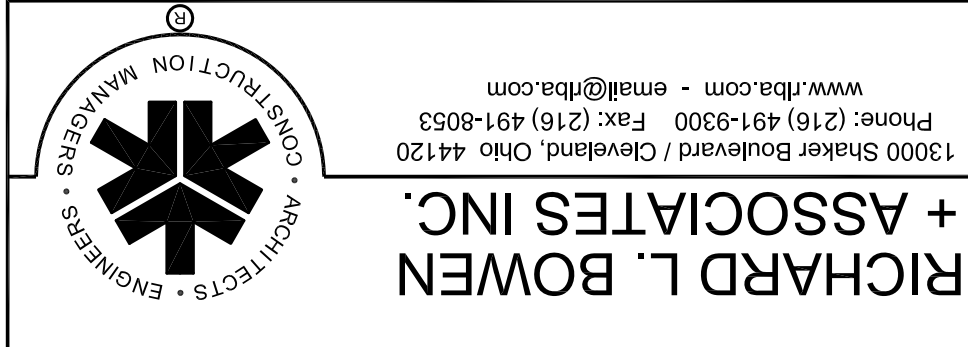

NOTICE

THIS ARCHITECTURAL AND
ENGINEERING DRAWING IS GIVEN
IN CONFIDENCE. NO USE OR
DISSEMINATION MAY BE MADE
WITHOUT PRIOR WRITTEN
CONSENT OF THE ARCHITECT. ALL
RIGHTS ARE HEREBY
SPECIFICALLY RESERVED.

RICHARD L. BOWEN + ASSOCIATES INC.
COPYRIGHT YEAR 2016

--	--

DOLLAR GENERAL
SE FEDERAL HIGHWAY
HOBE SOUND, FL

EXTERIOR ELEVATIONS

DRAWN BY:	CPW
CHECKED BY:	MILL
RLB NO.:	8785.14

DRAWING NO.
A02








ELEVATION KEYED NOTES

- | | |
|-----|---|
| 1 | SIGN CURBISHED AS NOTATED BY DOLLAR GENERAL CORP. - SIGN TO BE CENTERED ON FRONT OF BUILDING. CONTRACTOR IS TO PROVIDE ADEQUATE BLOCKING AS REQUIRED BY SIGN. LBS. EXTERIOR CANOPY SIGN SHALL BE SUPPORTED BY THE FACE OF THE CANOPY. COORDINATE THE PROPER SIGNAGE TO BE USED WITH DOLLAR GENERAL. |
| 2 | ADDRESS ABOVE DOOR MOUNTED ON CENTER PANE OF GLASS. ADDRESS TO BE 10" X 12" VINYL CUT NUMBERS. COLOR: BLACK. WHITE OUTLINES. |
| 3 | DECORATIVE LIGHTING FIXTURE. 16"X4" A.F.F. TO TOP OF WALL. REFER TO ELECTRICAL DRAWINGS FOR ADDITIONAL INFORMATION. |
| 4 | STANDING SEAM METAL ROOF. BRONZE FINISH. |
| 5 | CANOPY BY PRE-ENGINEERED METAL BUILDING MANUFACTURER. COLOR: BRONZE |
| 6 | FINISHED GRADE AT EXTERIOR WALLS SHALL BE A MINIMUM OF 1/2" BELOW FINISHED FLOOR AT ALL NON PAVED AREAS. REFER TO CIVIL SHEETS FOR ADDITIONAL INFORMATION ON GRADES BELOW BREAK LINE |
| 7 | TRIM/CORNERS/GLASSING - COLOR AS NOTED OR REFER TO EXTERIOR FINISH SCHEDULE FOR COLOR. |
| 8A | GUTTER AND DOWNSPOUT (MAIN). PROVIDE ADEQUATE STRAPPING TO STRUCTURE. REFER TO EXTERIOR FINISH TABLE FOR COLOR. |
| 8B | GUTTER AND DOWNSPOUT (CANOPY). PROVIDE ADEQUATE STRAPPING TO STRUCTURE. REFER TO EXTERIOR FINISH TABLE FOR COLOR. |
| 9 | ALUMINUM BAHAMA SHUTTER, AND HARDWARE KIT. REFER TO EXTERIOR FINISH SCHEDULE FOR COLOR |
| 10 | STANDING SEAM METAL ROOF. GALVALUME FINISH. |
| 11 | DOWNSPOUT (TIED INTO UNDERGROUND STORM PIPING) - DAYLIGHT AT PROPOSED STORM WATER MANAGEMENT AREA. REFER TO CIVIL SHEETS FOR DETAILS AND CONTINUATION. |
| 12 | NOT USED |
| 13 | VENT FOR BATHROOM EXHAUST. REFER TO M01 FOR ADDITIONAL INFORMATION. |
| 14 | DOOR BUZZER. REFER TO E013 FOR ADDITIONAL INFORMATION. |
| 15 | NOT USED |
| 16 | H/VAC UNITS MOUNTED ON ROOF- REFER TO MECHANICAL SHEET M1 FOR MORE INFORMATION. |
| 17 | OUTSIDE AIR TEMP. SENSOR MOUNTED OVER RECEIVING DOORS @ 8'-0" A.F.F. |
| 18 | MINIMUM EAVE HEIGHT IS 14'-0" A.F.F. |
| 19 | 4'-5" W x 6'-0" FT FOWIN BRAND WINDOWS. |
| 20 | 1X6 HARDTRIM VINYL. TRIM. COLOR: WHITE. |
| 21A | LARGE DECORATIVE EIFS CORNICE. COLOR: DARK BROWN. |
| 21B | SMALL DECORATIVE EIFS CORNICE. COLOR: DARK BROWN. |
| 22A | NICHIAH PANEL - SANDSTONE II. COLOR AUTUMN BROWN. |
| 22B | NICHIAH PANEL - VINTAGE WOOD. INSTALL HORIZONTALLY. COLOR: BARK. |
| 22C | NICHIAH PANEL - STUCCO. COLOR. PAINT COLOR: REWICK BEIGE. |
| 23 | NICHIAH STONE SILL - CHISELED. COLOR: TAN. |
| 24 | NOT USED |
| 25 | NOT USED |
| 26 | METAL FASCIA PANELS. BACK SIDE OF PARAPET. REFER TO EXTERIOR FINISH TABLE FOR ADDITIONAL INFORMATION |
| 27 | NOT USED |
| 28 | 1/2" DIAMETER X 6' LONG STAINLESS STEEL EYE BOLTS (CLOSED WITH 1" DIAMETER OPENINGS. DRILL AND EPOXY INTO BLOCK WALL. 4 BOLTS TO BE LOCATED AS SHOWN EACH SIDE OF ENTIRE. TOTAL OF 8 BOLTS. |
| 29 | 4"X4"10'-0" MAX. INTERIOR CONCRETE CURB. REFER TO DETAILS ON THIS SHEET. |
| 30 | HARD SURFACE AT EXTERIOR WALLS SHALL BE A MINIMUM OF 2' BELOW FINISHED FLOOR AT PAVED AREAS. REFER TO CIVIL DRAWINGS FOR LOCATION OF LANDSCAPE AREA |
- ### GENERAL NOTES




 - G.C. TO CALLK AND SEAL ALL PENETRATIONS.
 - G.C. TO CALLK ALL DISSEMIPLAR MATERIALS AND GAPS.
 - G.C. TO INSTALL ADDRESS NUMBERS ON STANSON GLASS ABOVE MAIN DOOR ENTRY AS SHOWN ON TRANSFORM ELEVATION AND PER LOCAL JURISDICTIONAL REQUIREMENTS. ADDRESS TO BE 10" X 12" VINYL CUT G.C. TO INSTALL KNOX BOX PER LOCAL JURISDICTIONAL REQUIREMENTS. SURFACE OR FLUSH MOUNT.

GENERAL NOTES

1. G.C. TO CAULK AND SEAL ALL PENETRATIONS.
2. C.C. TO CAULK ALL DISSIMILAR MATERIALS AND GAPS.
3. G.C. TO INSTALL ADDRESS NUMBERS ON TRANSOM GLASS ABOVE MAIN DOOR ENTRY AS SHOWN ON STOREFRONT ELEVATION AND PER LOCAL JURISDICTIONAL REQUIREMENTS. ADDRESS TO BE 10"-12" VINYL CUT NUMBERS. BLACK WITH WHITE OUTLINES.
4. G.C. TO INSTALL KNOX BOX PER LOCAL JURISDICTIONAL REQUIREMENTS. SURFACE OR FLUSH MOUNT.

 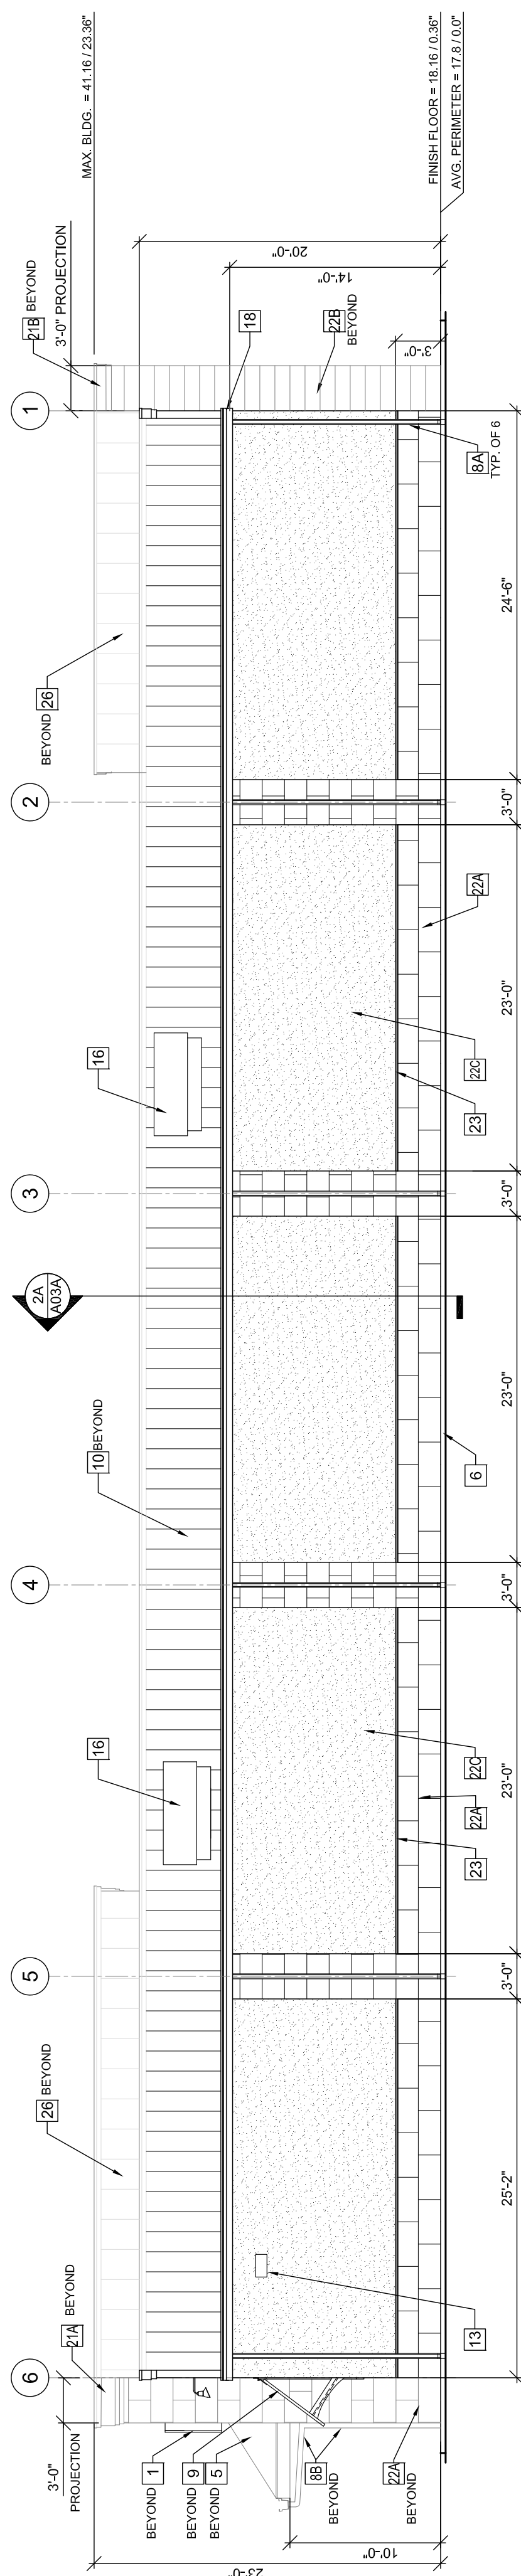 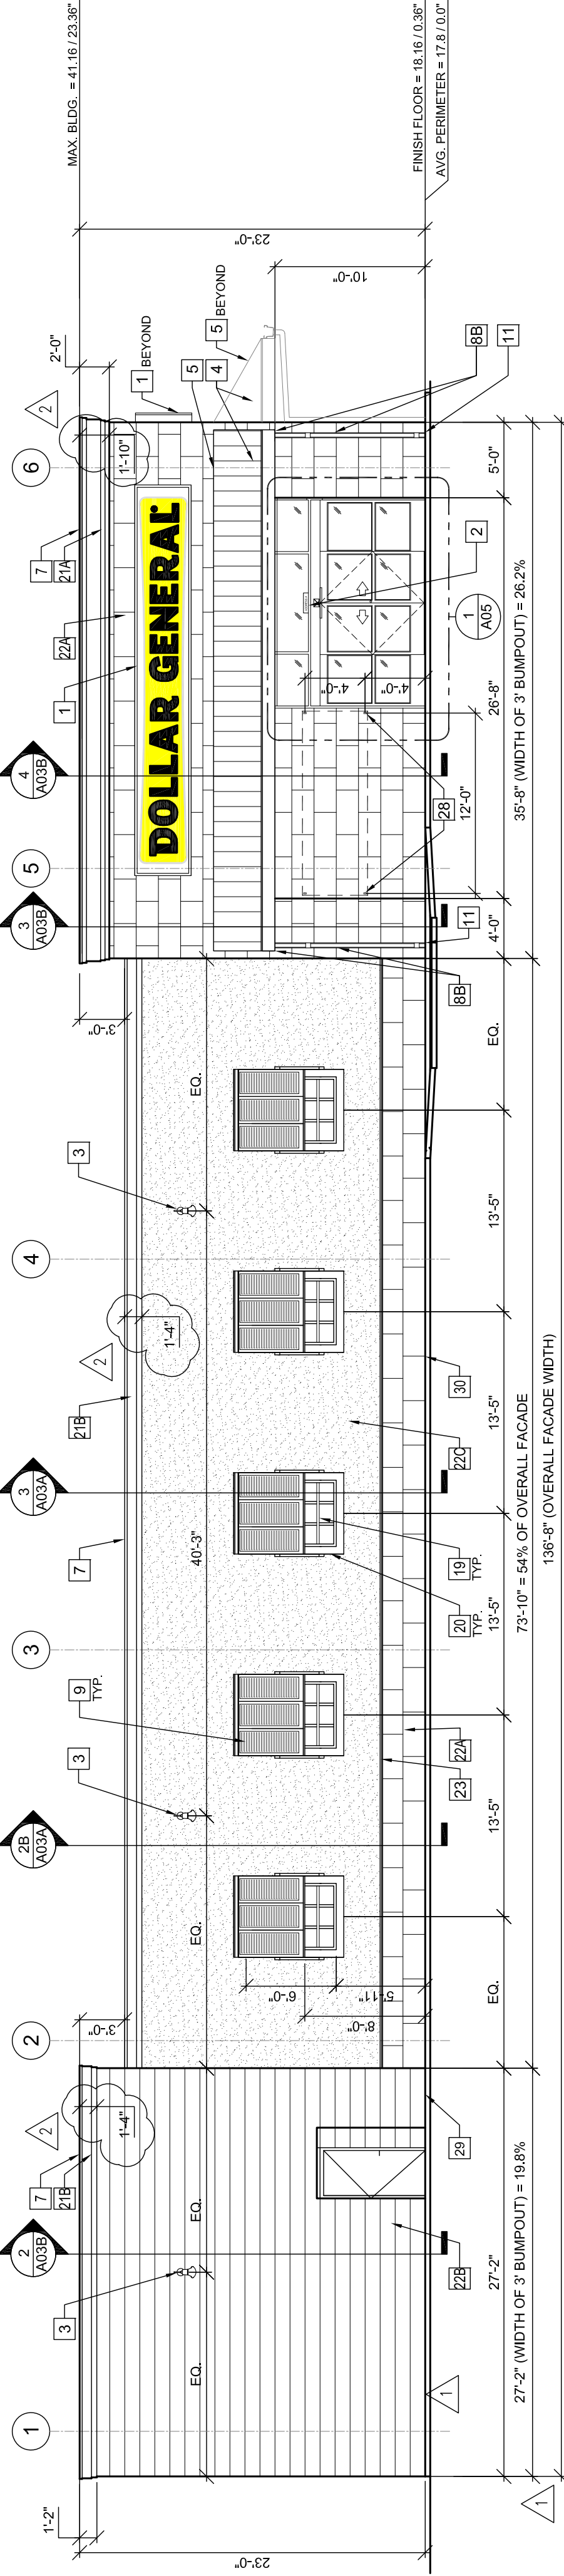  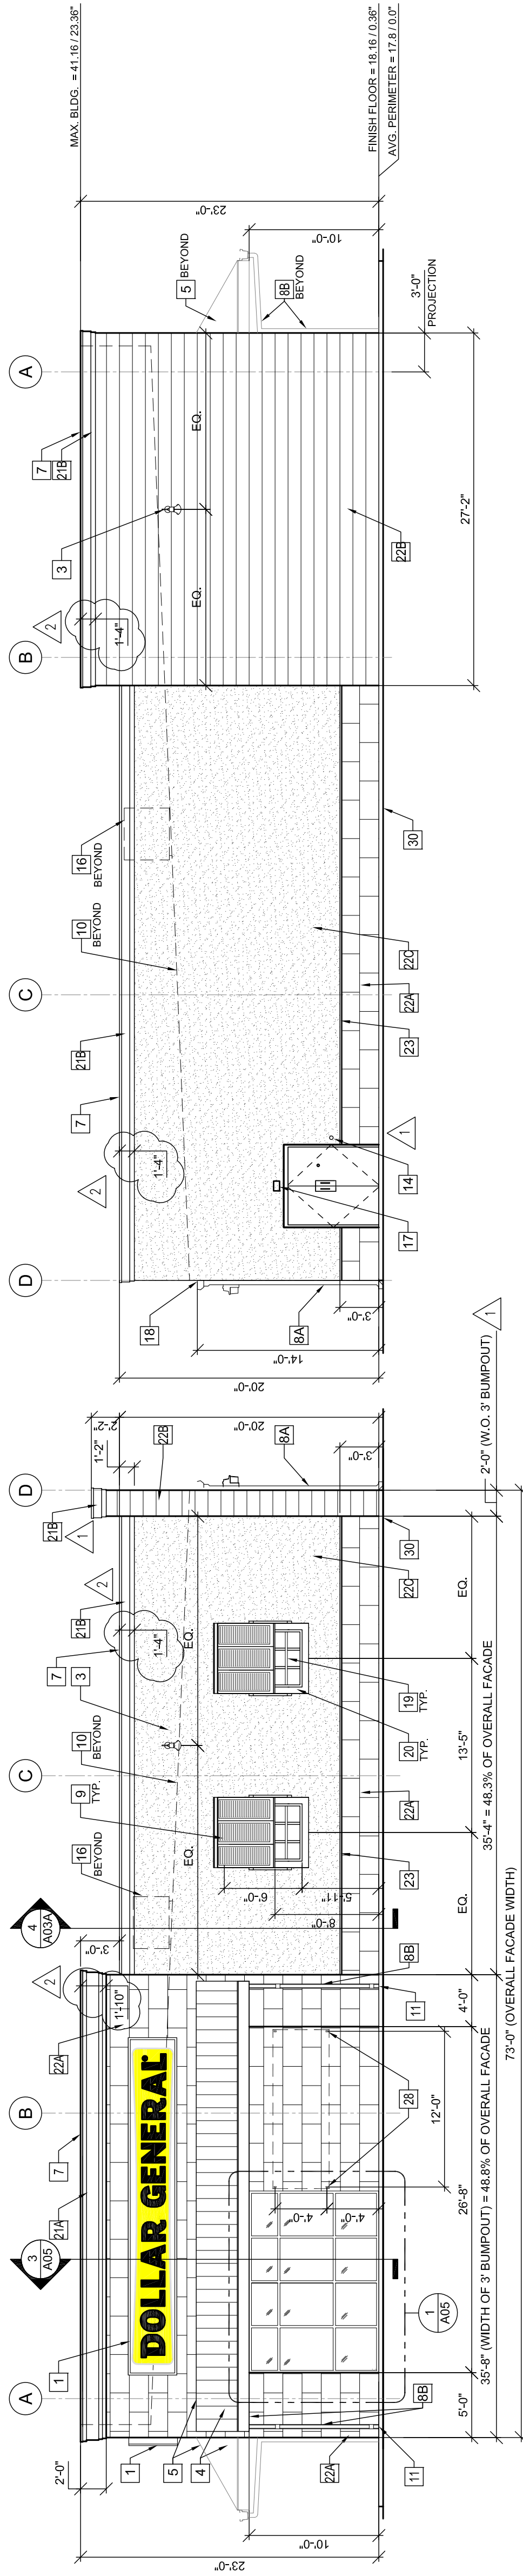

EXTERIOR FINISHES	PERM VENDOR: TBD	
	GUTTERS AND DOWNSPOUTS (MAIN)	LIGHT STONE
	GUTTERS AND DOWNSPOUTS (CANOPY)	BRONZE
	SIDE AND REAR METAL WALL PANELS & TRIM	SW #282656 RENWICK BEIGE
	RECEIVING & EMERGENCY EXIT DOORS	POLAR WHITE
	FLAT METAL SOFFIT AT STOREFRONT	MEDIUM BRONZE
	STOREFRONT CANOPY	BRONZE
	STANLEY STOREFRONT SYSTEM	BRONZE
	STANDING SEAM METAL ROOF PANELS (MAIN)	GALVALUME
	STANDING SEAM METAL ROOF PANELS (CANOPY)	LIGHT STONE
	METAL FASCIA PANEL - BACKSIDE OF PARAPET	PATIO BRONZE
	ALUMINUM BAHAMA SHUTTERS w/ HARDWARE	ANTHONY BROWN
	NICHIA PANEL - SANDSTONE II	BARK
	NICHIA PANEL - VINTAGE WOOD, INSTALL HORIZONTALLY.	SW #282656 RENWICK BEIGE
	NICHIA PANEL - STUCCO	TAN
	NICHIA STONE SILL - CHISELED	WHITE
	HARDIE TRIM (6")	DARK BROWN
	EIFS CORNICE	

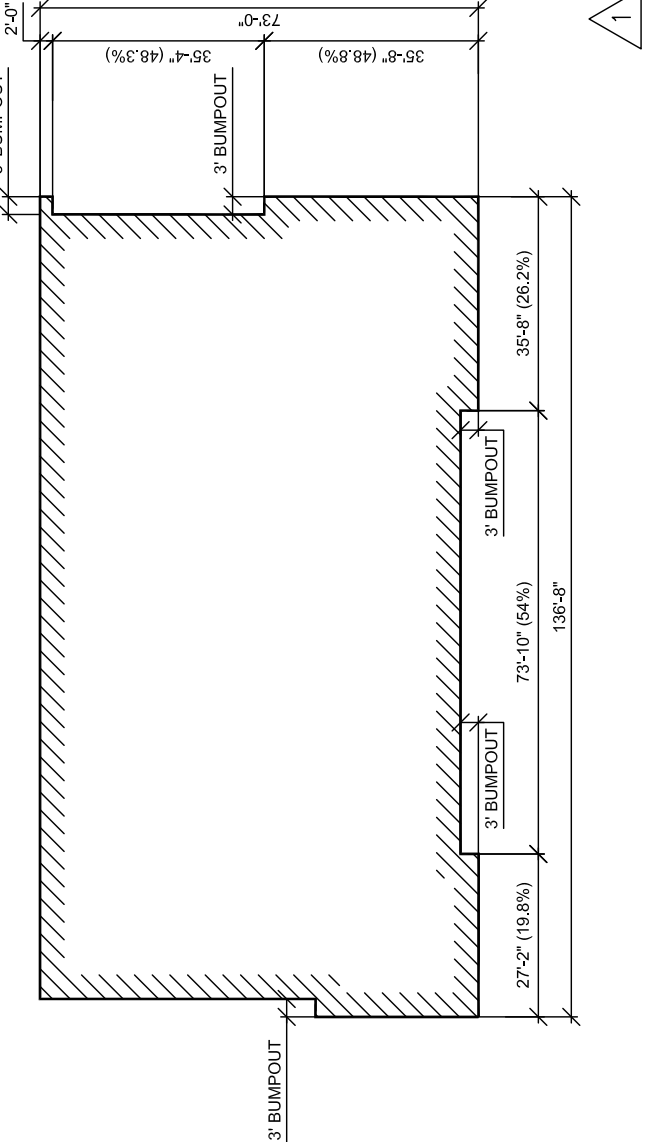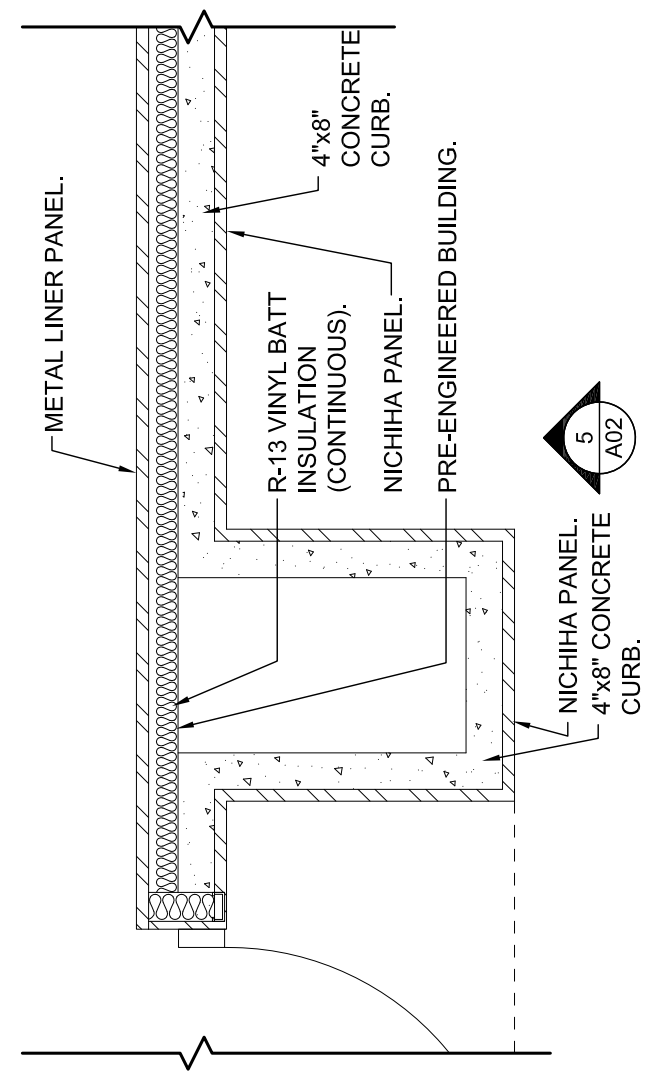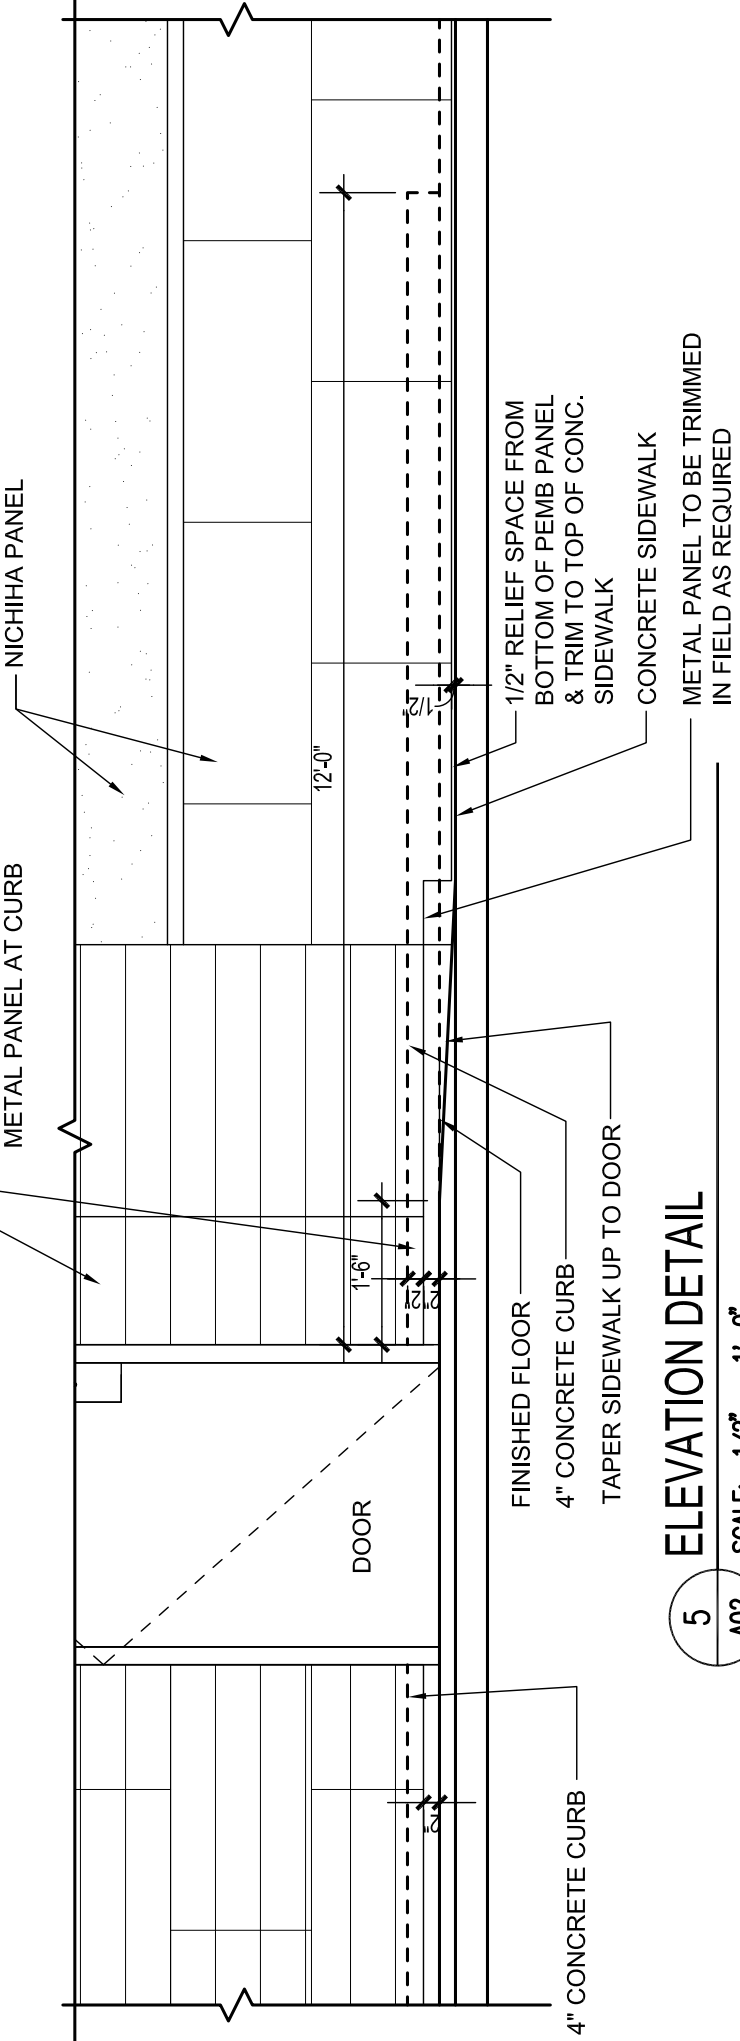

DOLLAR GENERAL

NOTICE

THIS ARCHITECTURAL AND
ENGINEERING DRAWING IS GIVEN
IN CONFIDENCE. NO USE OR
DISSEMINATION MAY BE MADE
WITHOUT PRIOR WRITTEN
CONSENT OF THE ARCHITECT. ALL
RIGHTS ARE HEREBY
SPECIFICALLY RESERVED.

RICHARD L. BOWEN • ASSOCIATES INC.
COPYRIGHT YEAR 2016

DOLLAR GENERAL
SE FEDERAL HIGHWAY
HOBE SOUND, FL
FLOOR PLAN, DETAILS
& INTERIOR PARTITIONS

DRAWING NO.
A01

6A
A01

TYPICAL PARTITION

SCALE: 1" = 1'-0"

3 ENLARGED MOP SINK DETAIL
A01 SCALE: 1/2" = 1'-0"

A01 SCALE: 1/2" = 1'-0"

A01 SCALE:

A01 SCALE: 1" = 1'-0"

A01 SCALE: 1" = 1'-0"