


NOTES:
1. REFER TO ENLARGED PLANS FOR ADD'L DIMS.



10175 Fortune Parkway, Suite 701
Jacksonville, FL 32254
p 904.683.9201 f 904.683.9702
www.kasperarch.com
FL License No.: AA2600802

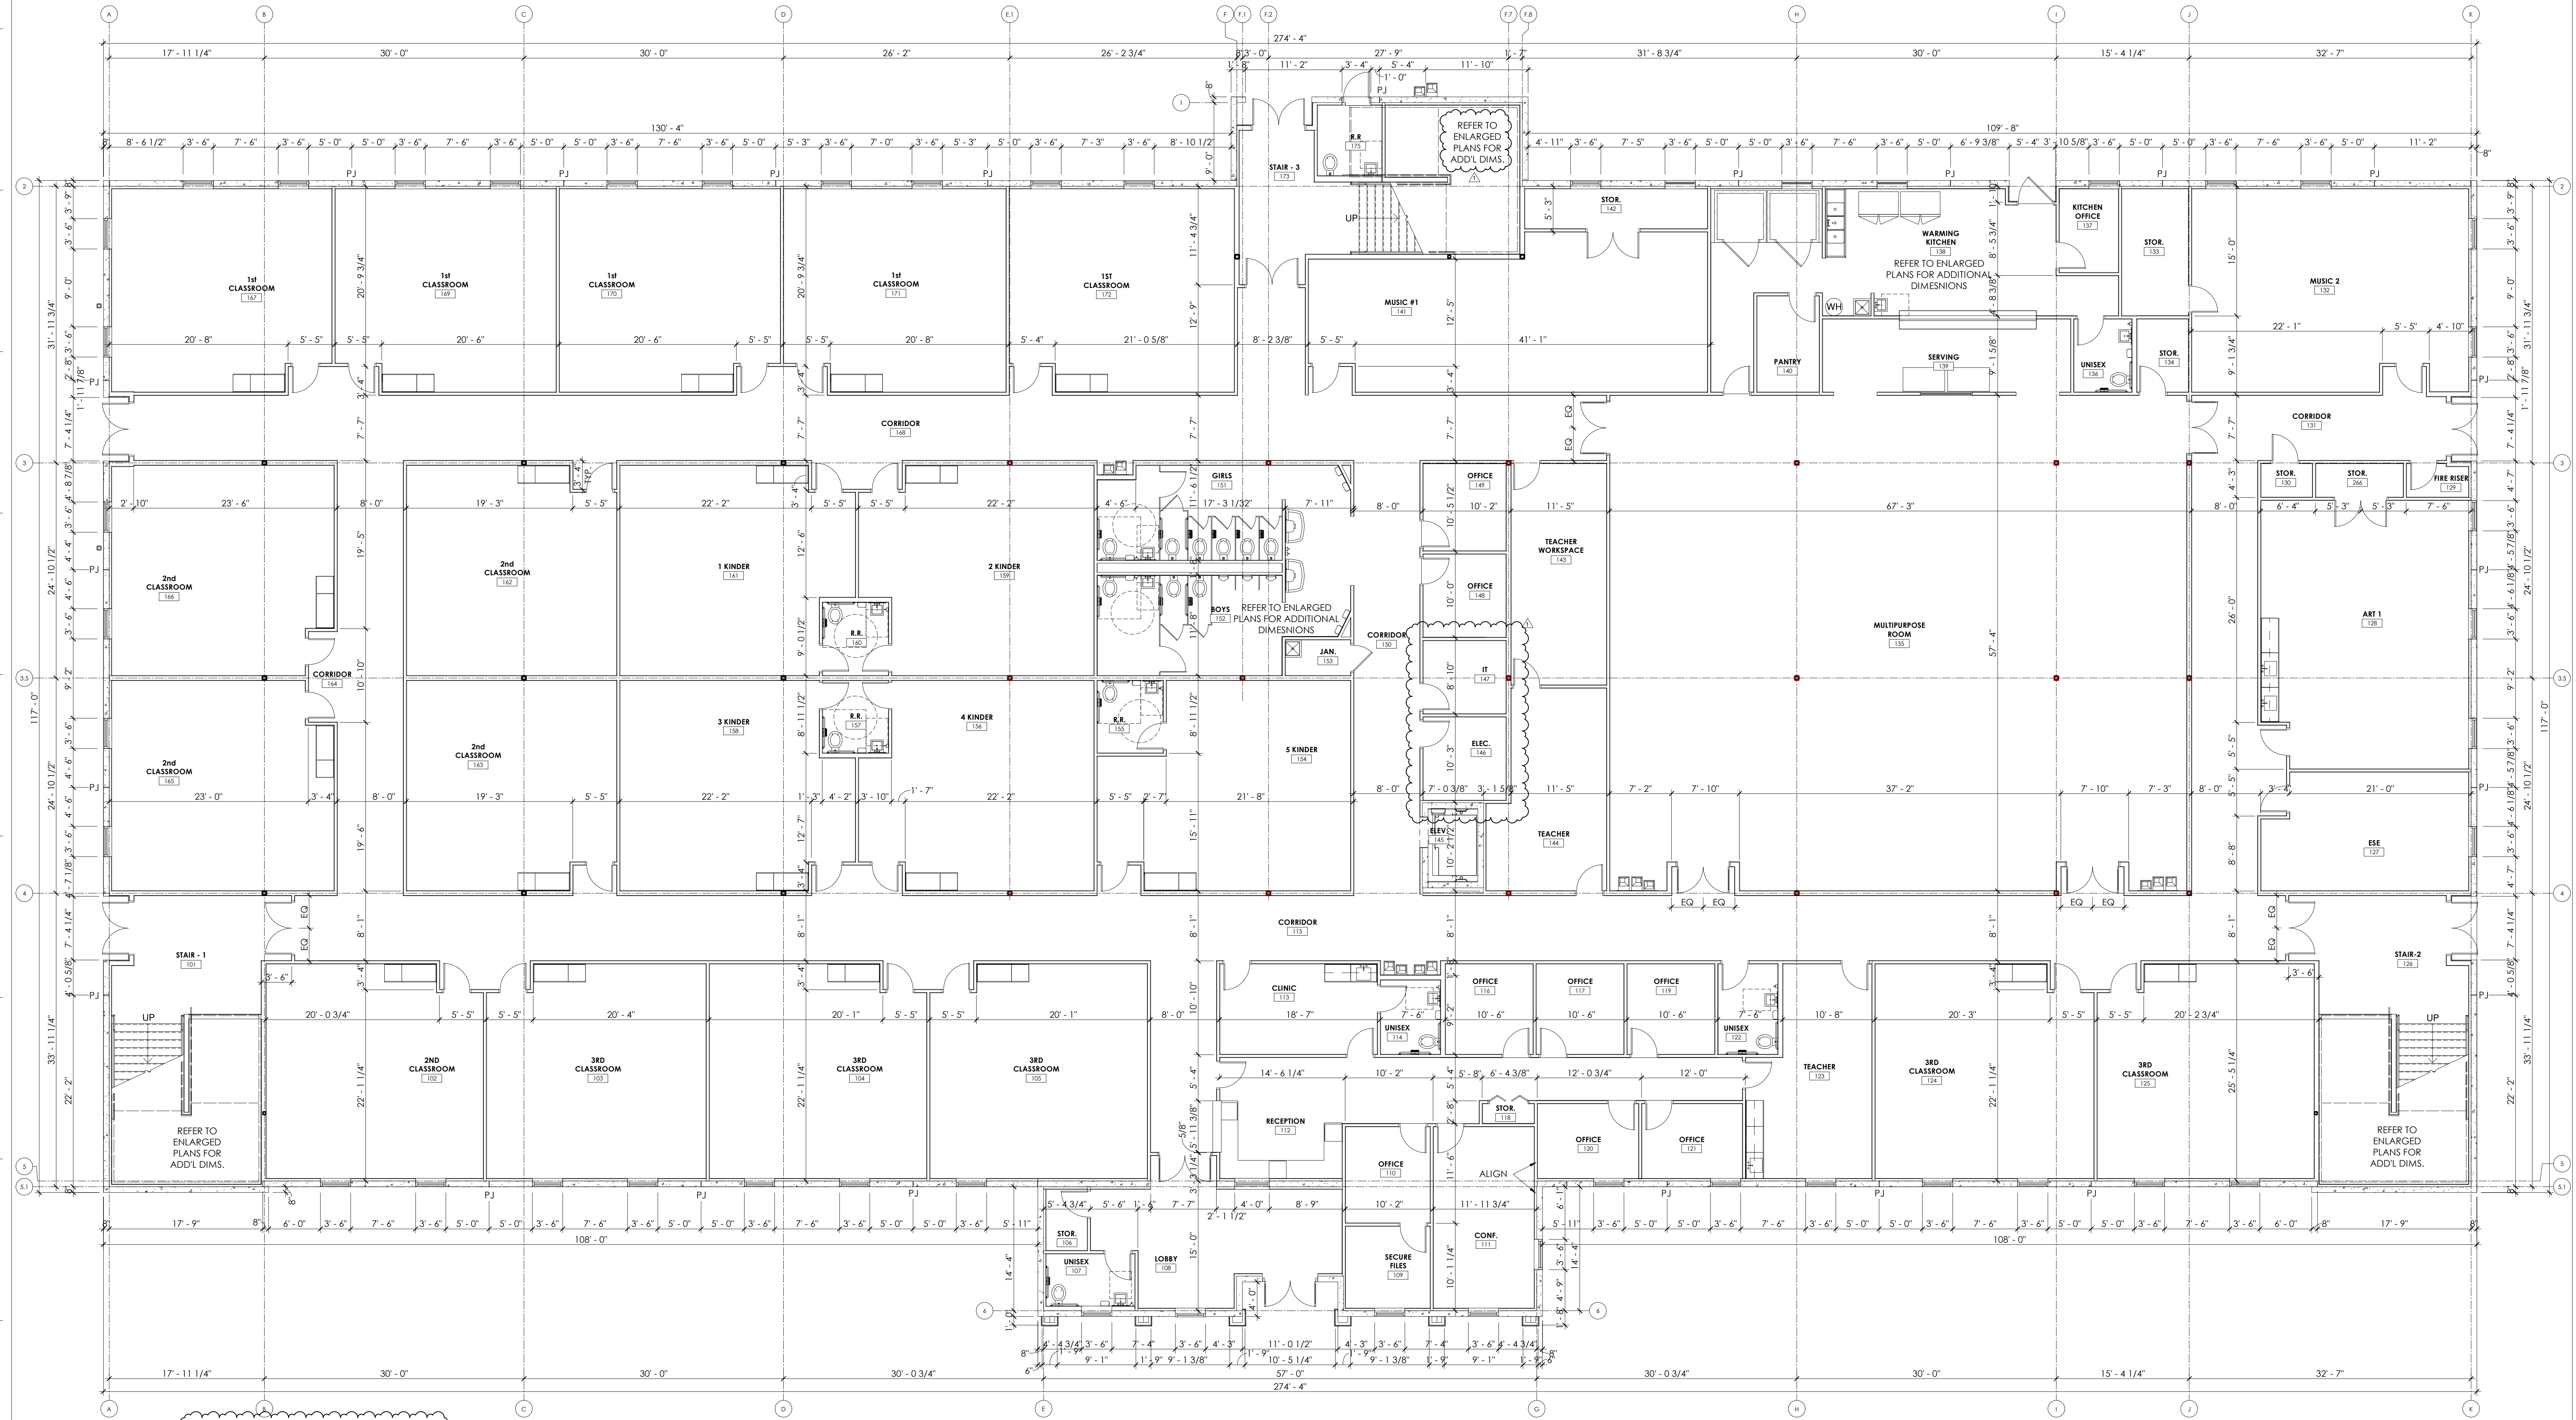

1 1ST FLOOR DIMENSION PLAN
1/8" = 1'-0"

ERIK C. KASPER AR00017162

TREASURE COAST CLASSICAL ACADEMY

1400 SE COVE ROAD,
STUART, FL 34997

PROJECT NO.: 18020

DATE: SEPTEMBER 28, 2018

PRIOR ISSUES:


1 10.24.18 / ASI 1

1ST FLOOR
DIMENSION PLAN


A2.3

DRAWN BY: DM
CHECKED BY: EK

PERMIT SET

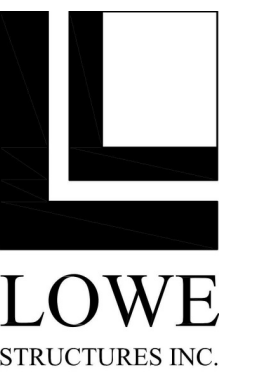

Gregory Engineering, Inc.
Innovative design solutions for
engineered building systems

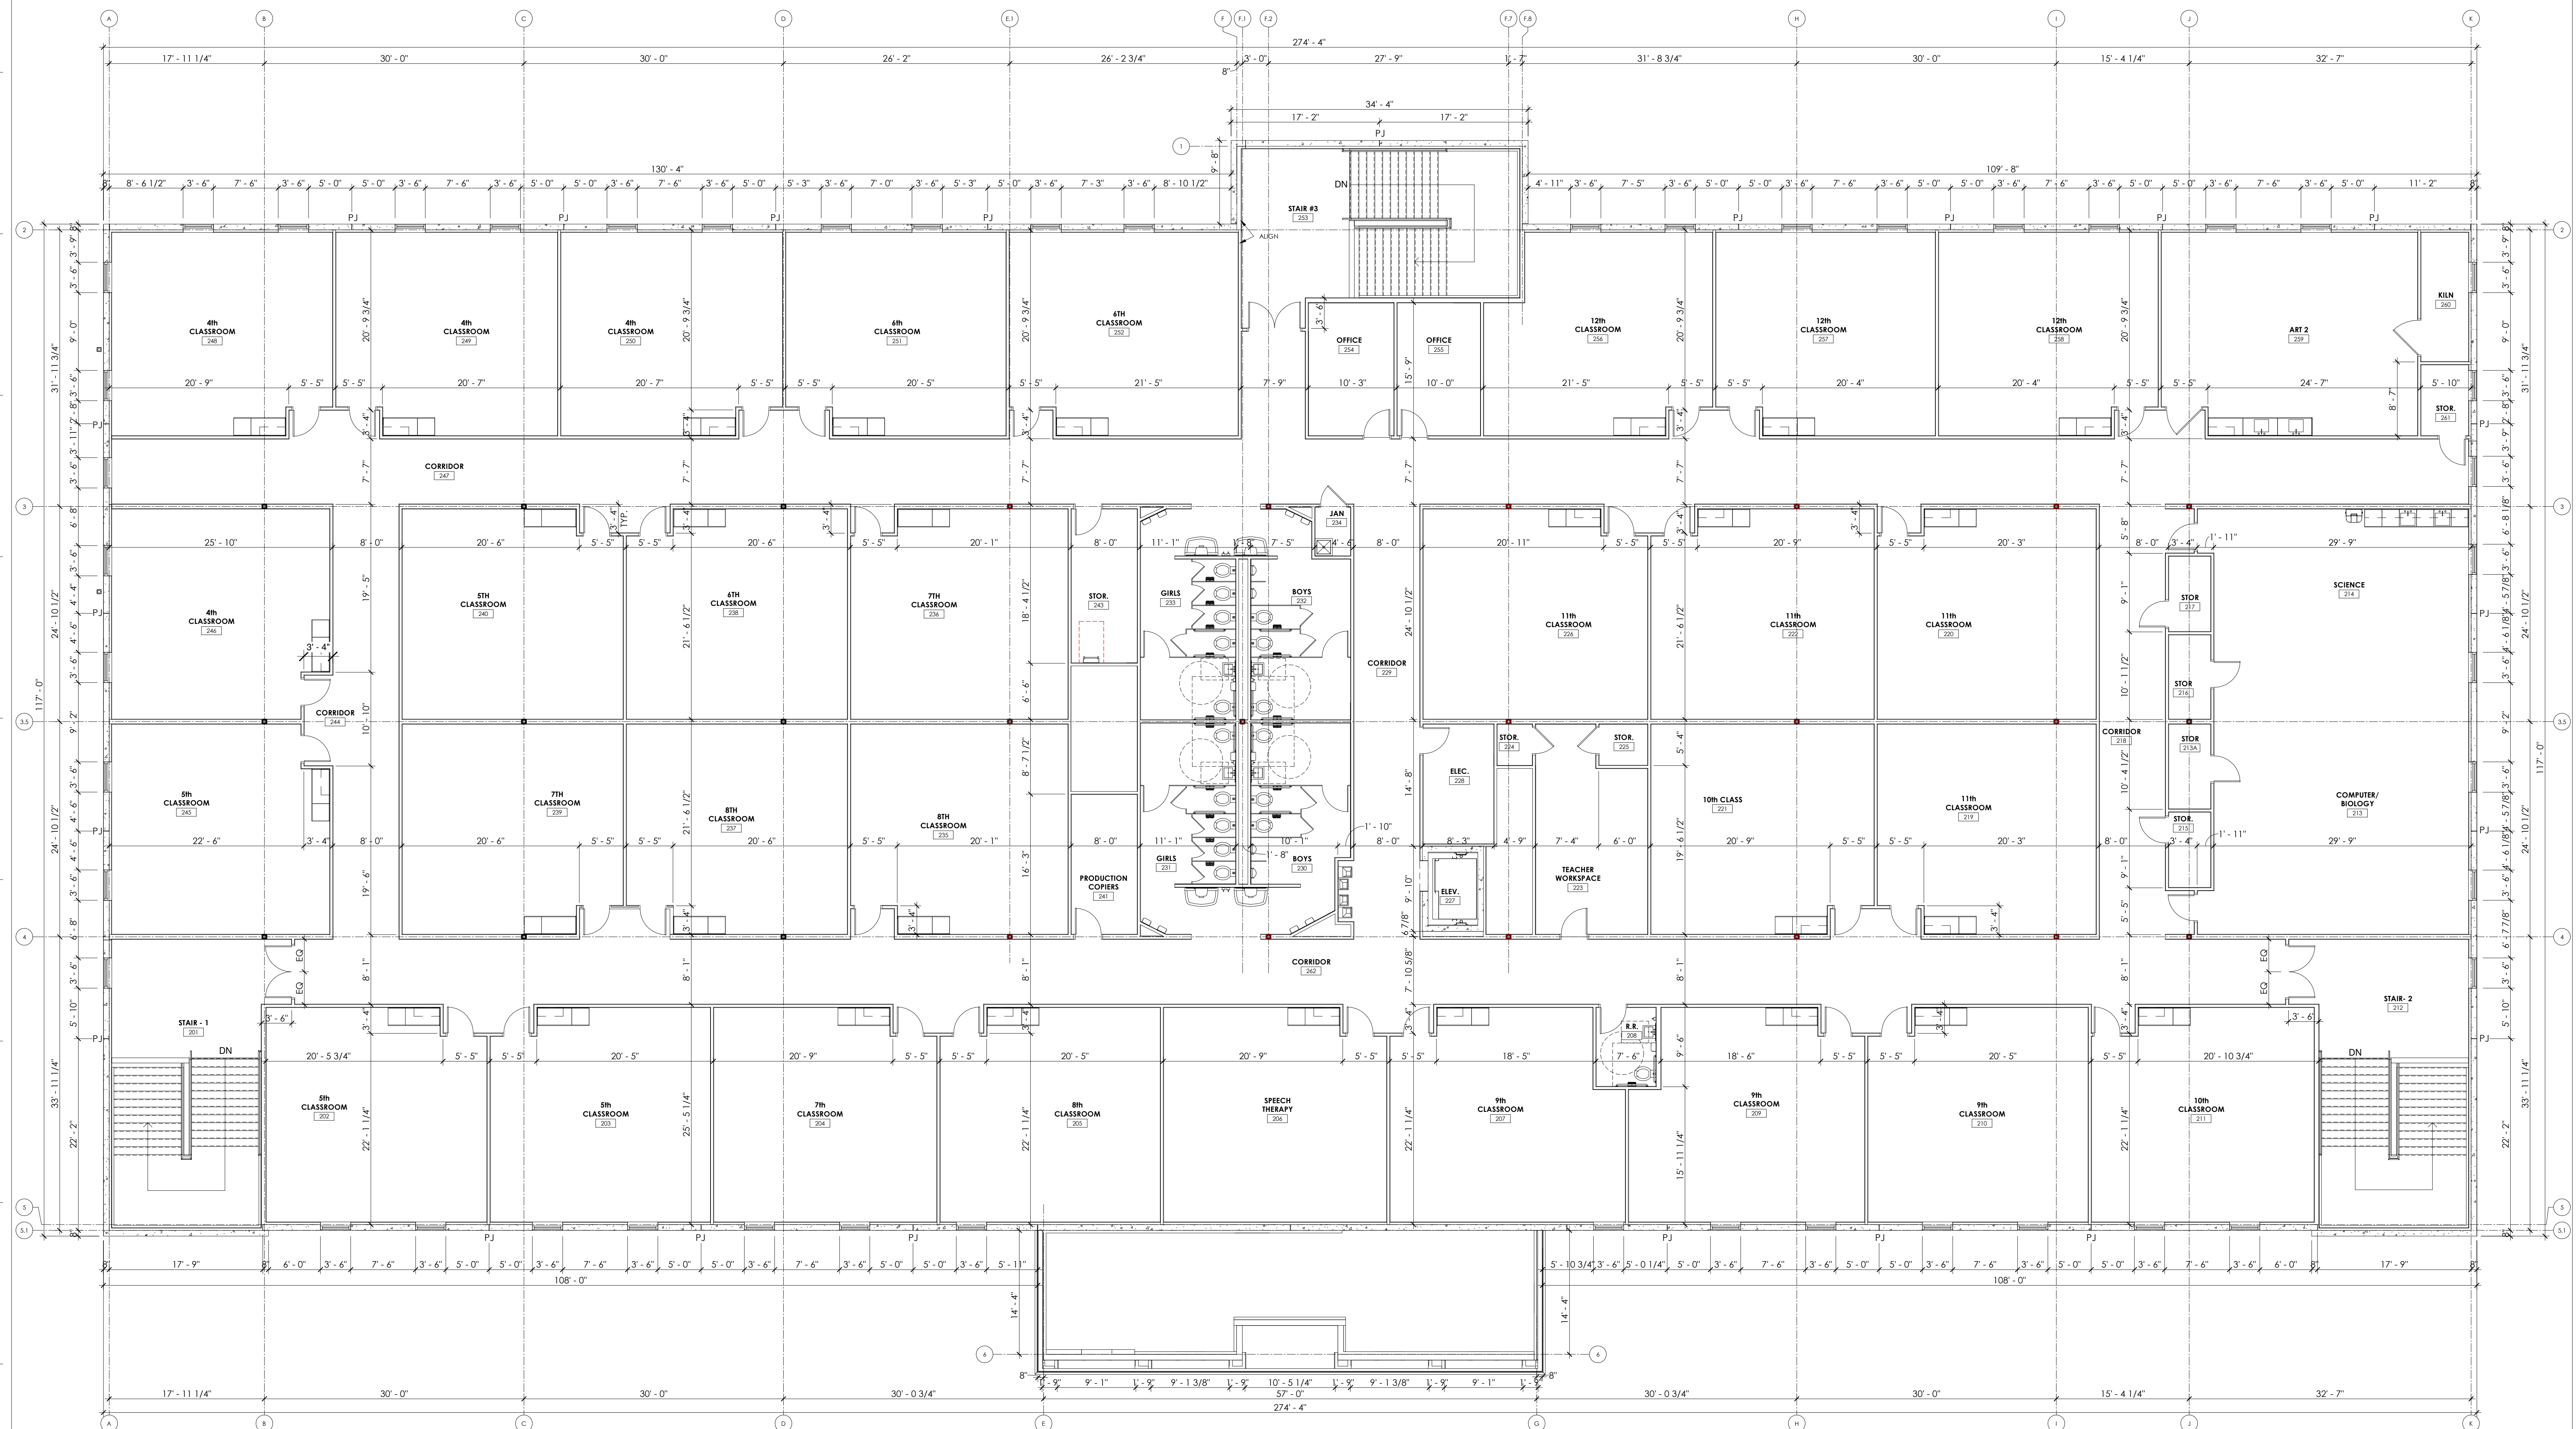

1 2ND FLOOR DIMENSION PLAN
1/8" = 1'-0"

RIK C. KASPER AR#0017162

TREASURE
COAST
CLASSICAL
ACADEMY

400 SE COVE ROAD,
STUART, FL 34997

PROJECT NO.: 18020

DATE: SEPTEMBER 28, 2018

PRIOR ISSUES:		
1	10.24.18	ASI 1

2ND FLOOR DIMENSION PLAN


A2.4

DRAWN BY:	DM
CHECKED BY:	EK


PERMIT SET

REVEALS:

REVEAL TYPE 1 (R1)
TYPICAL U.N.O.

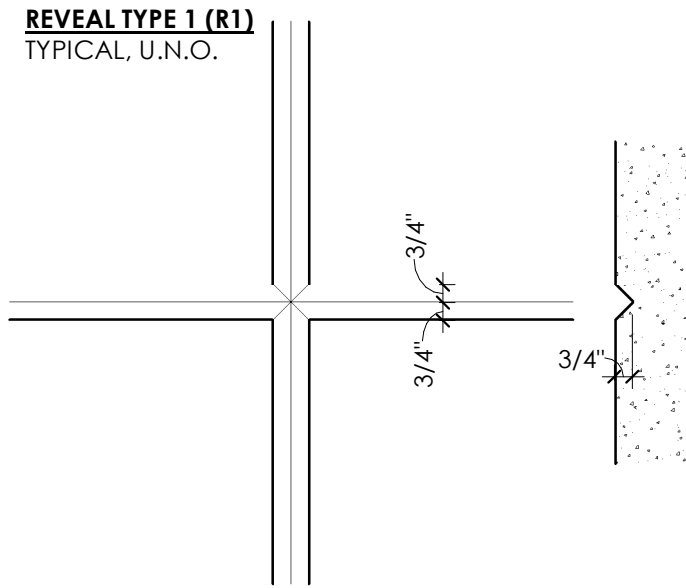

REVEAL TYPE 2 (R2)

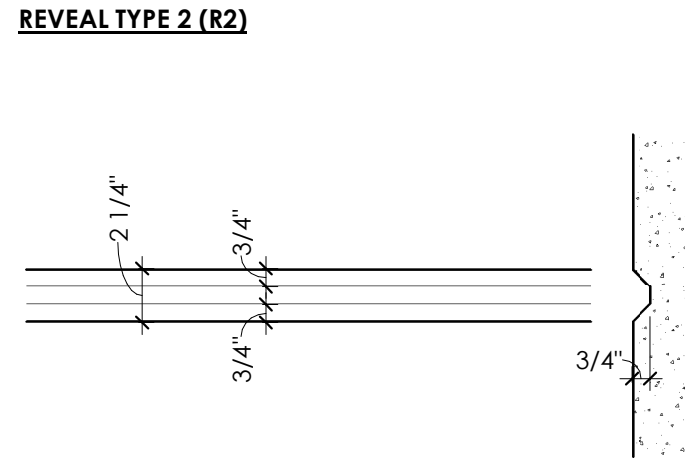


EXTERIOR PAINT COLORS:


- P-1
SHERWIN WILLIAMS: SW 7037 BALANCED BEIGE
- P-2
SHERWIN WILLIAMS: SW 6335 FIRED BRICK
- P-3
SHERWIN WILLIAMS: SW 7004 SNOWBOUND

ELEVATION KEYNOTES:

- TEXTURED COATING ON CONCRETE TILT PANEL, SEE WALL SECTIONS
- CEMENT STUCCO SYSTEM, SEE WALL SECTIONS
- ALUMINUM STOREFRONT SYSTEM, REFER TO GLAZING SCHEDULE FOR ADDL INFO
- PRE-FINISHED METAL COPING
- DECORATIVE FOAM TRIM, PAINT P-3
- LIGHT FIXTURE, REFER TO ELECTRICAL SHEETS FOR ADDL INFO
- PRE-FINISHED ALUMINUM GUTTER & DOWNSPOUT, COLOR TO BE SELECTED BY ARCHITECT
- ROOF ACCESS HATCH
- EXTERIOR ADA HI-LO DRINKING FOUNTAIN
- PRE-ENG. ALUMINUM CANOPY WITH WHITE FINISH
- ARCHITECTURAL ROOF SHINGLES
- ILLUMINATED BUILDING SIGNAGE, SEE ELECTRICAL DRAWINGS FOR MORE INFORMATION
- PAINTED CEMENT STUCCO PILASTER COLUMN, SQUARE PROFILE

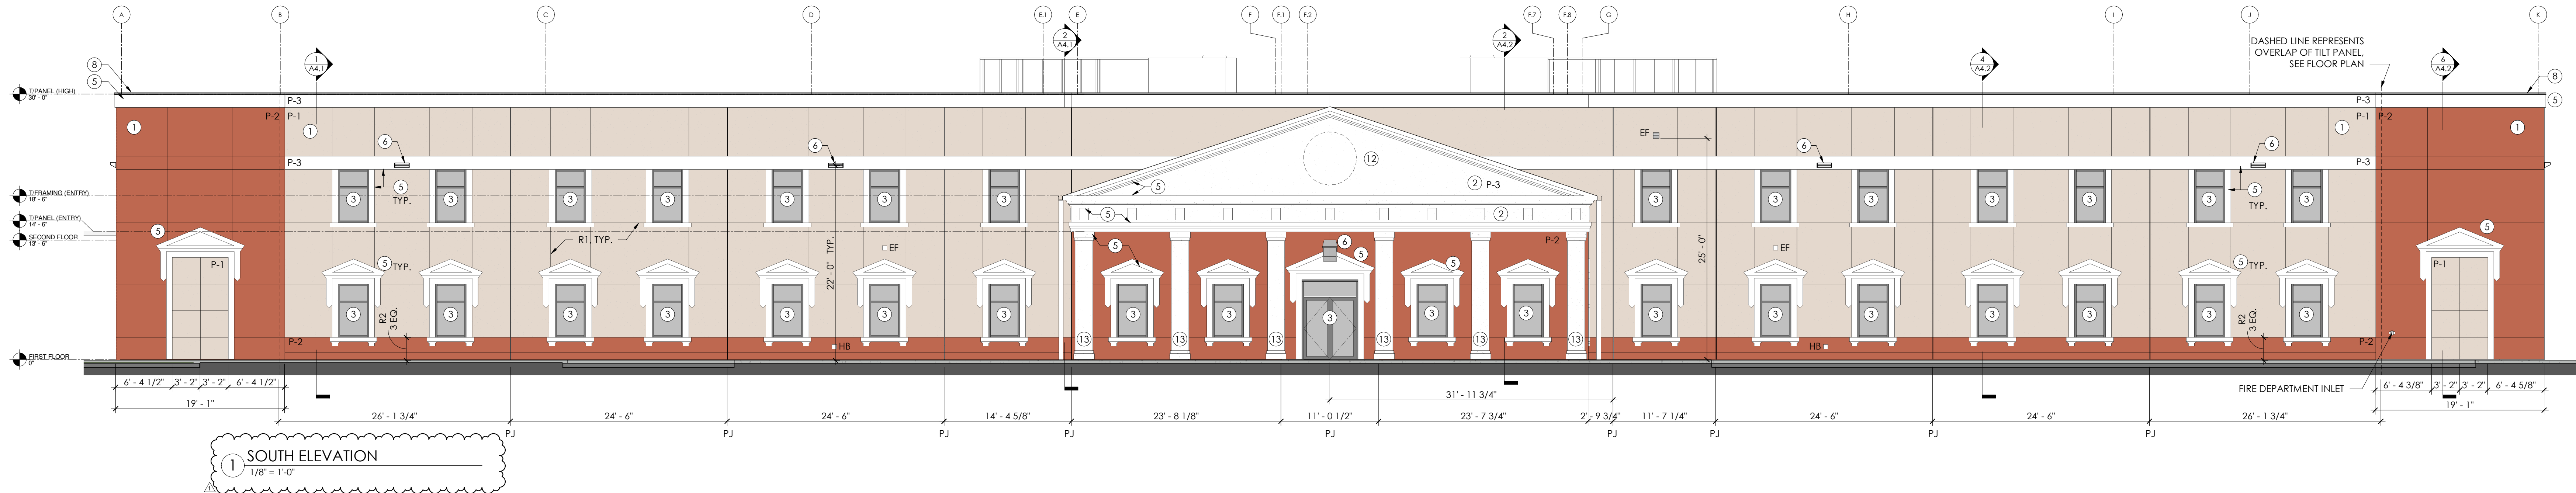


2 SOUTH PERSPECTIVE

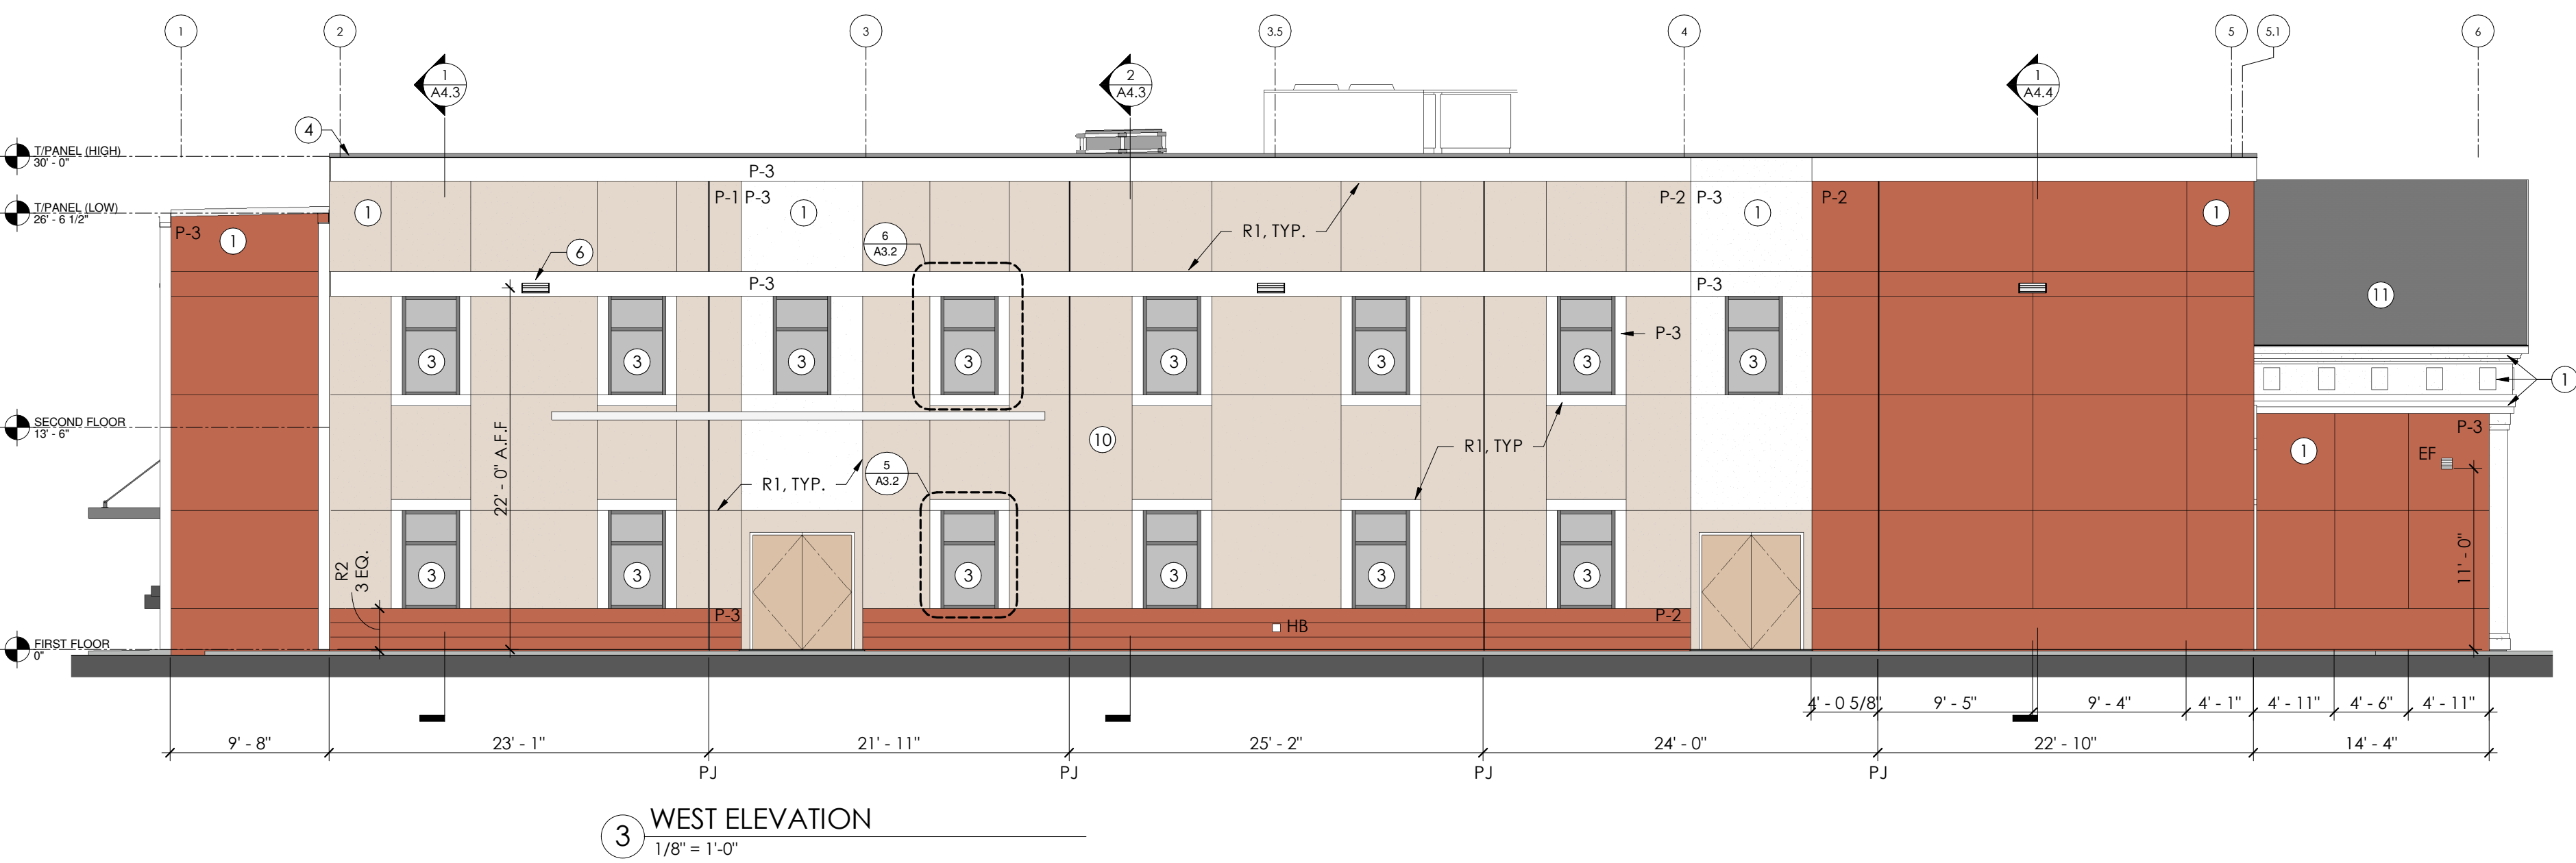

4 WEST PERSPECTIVE



10175 Fortune Parkway, Suite 701
Jacksonville, FL 32254
p 904.683.9201 f 904.683.9702
www.kasperarch.com
FL License No.: AA2600802

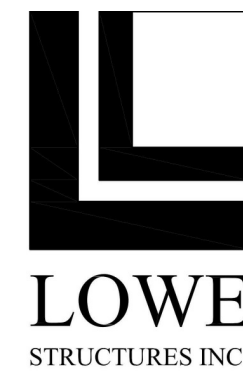

ERIK C. KASPER AR#0017162

TREASURE
COAST
CLASSICAL
ACADEMY

1400 SE COVE ROAD,
STUART, FL 34997

PROJECT NO.: 18020

DATE: SEPTEMBER 28, 2018


PRIOR ISSUES:
1 10.24.18 A3.1

EXTERIOR
ELEVATIONS

A3.1

DRAWN BY: DM
CHECKED BY: EK

PERMIT SET

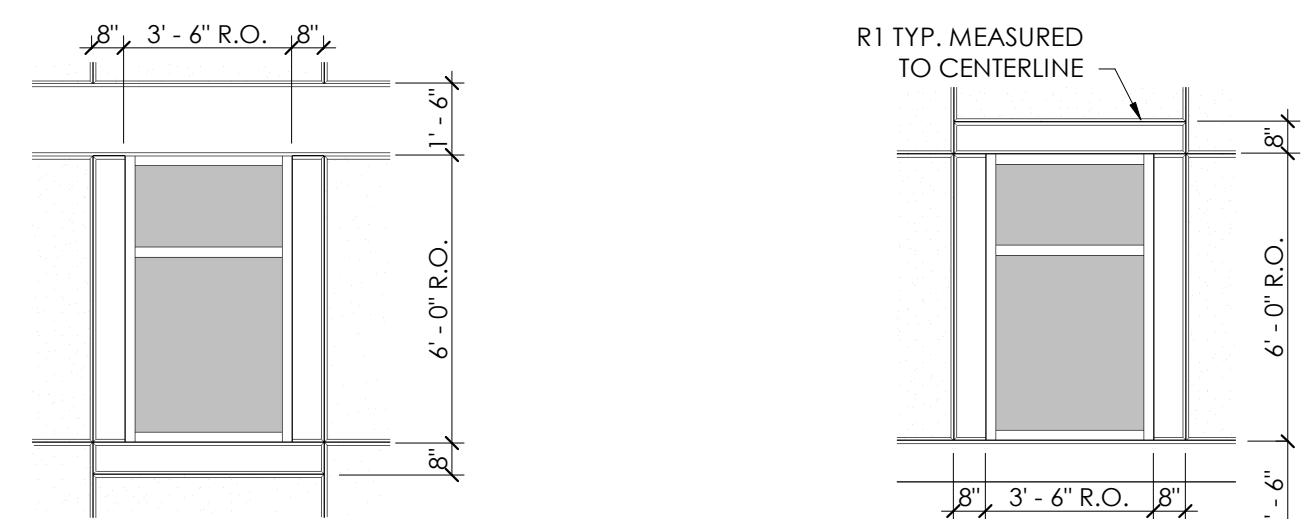

6 WINDOW REVEAL PATTERN - 2ND FLOOR
1/4" = 1'-0"


5 WINDOW REVEAL PATTERN - 1ST FLOOR
1/4" = 1'-0"

EXTERIOR PAINT COLORS:

- P-1 SHERWIN WILLIAMS: SW 7037 BALANCED BEIGE
- P-2 SHERWIN WILLIAMS: SW 6335 FIRED BRICK
- P-3 SHERWIN WILLIAMS: SW 7004 SNOWBOUND

ELEVATION KEYNOTES:


- 1 TEXTURED COATING ON CONCRETE TILT PANEL. SEE WALL SECTIONS
- 2 CEMENT STUCCO SYSTEM. SEE WALL SECTIONS
- 3 ALUMINUM STOREFRONT SYSTEM. REFER TO GLAZING SCHEDULE FOR ADD'L INFO
- 4 PRE-FINISHED METAL COPING
- 5 DECORATIVE FOAM TRIM. PAINT P-3
- 6 LIGHT FIXTURE. REFER TO ELECTRICAL SHEETS FOR ADD'L INFO
- 7 PRE-FINISHED ALUMINUM GUTTER & DOWNSPOUT. COLOR TO BE SELECTED BY ARCHITECT
- 8 ROOF ACCESS HATCH
- 9 EXTERIOR ADA HI-LO DRINKING FOUNTAIN
- 10 PRE-ENG. ALUMINUM CANOPY WITH WHITE FINISH
- 11 ARCHITECTURAL ROOF SHINGLES
- 12 ILLUMINATED BUILDING SIGNAGE. SEE ELECTRICAL DRAWINGS FOR MORE INFORMATION
- 13 PAINTED CEMENT STUCCO PILASTER COLUMN. SQUARE PROFILE

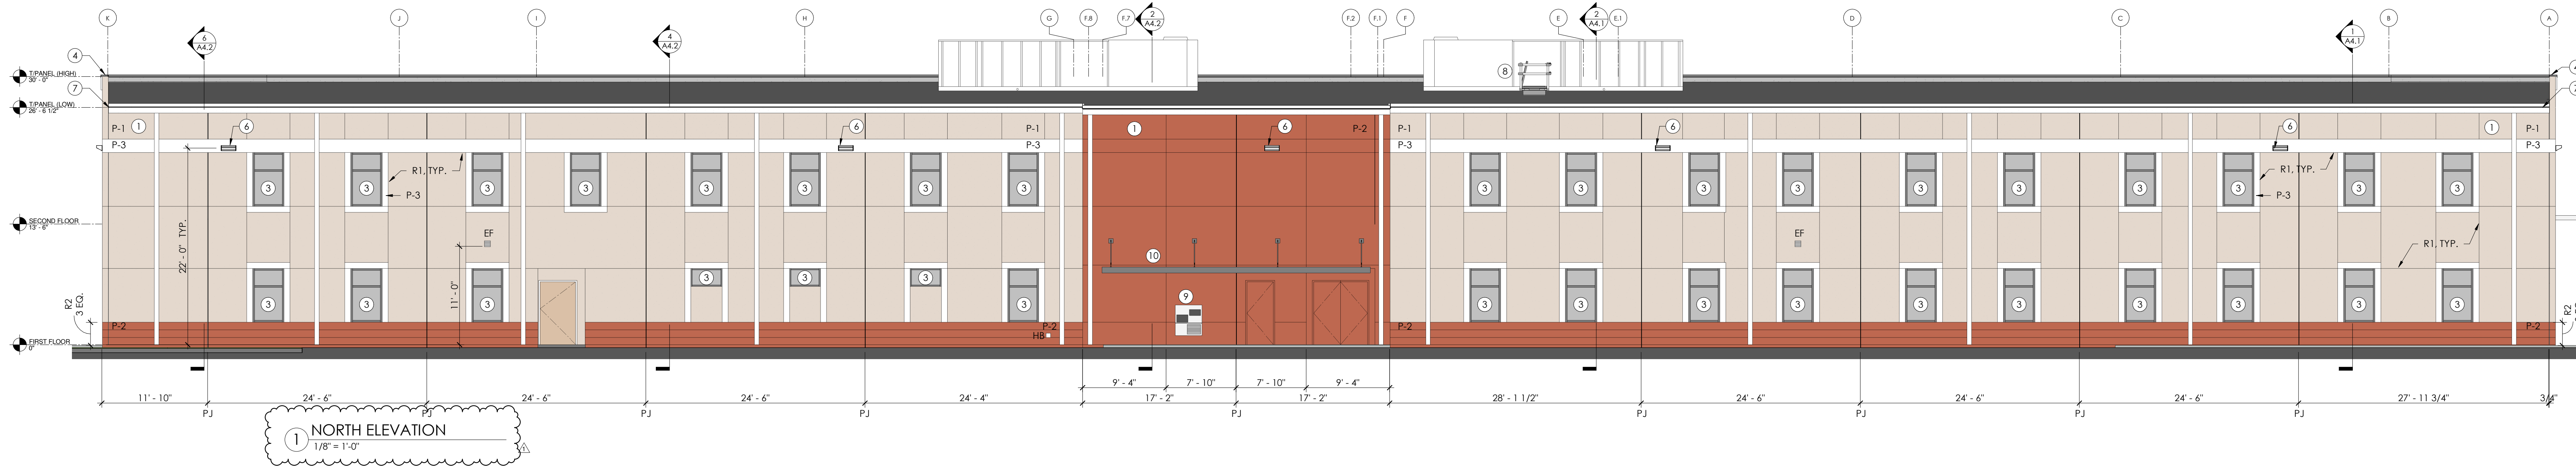

1 NORTH ELEVATION
1/8" = 1'-0"



3 NORTH PERSPECTIVE

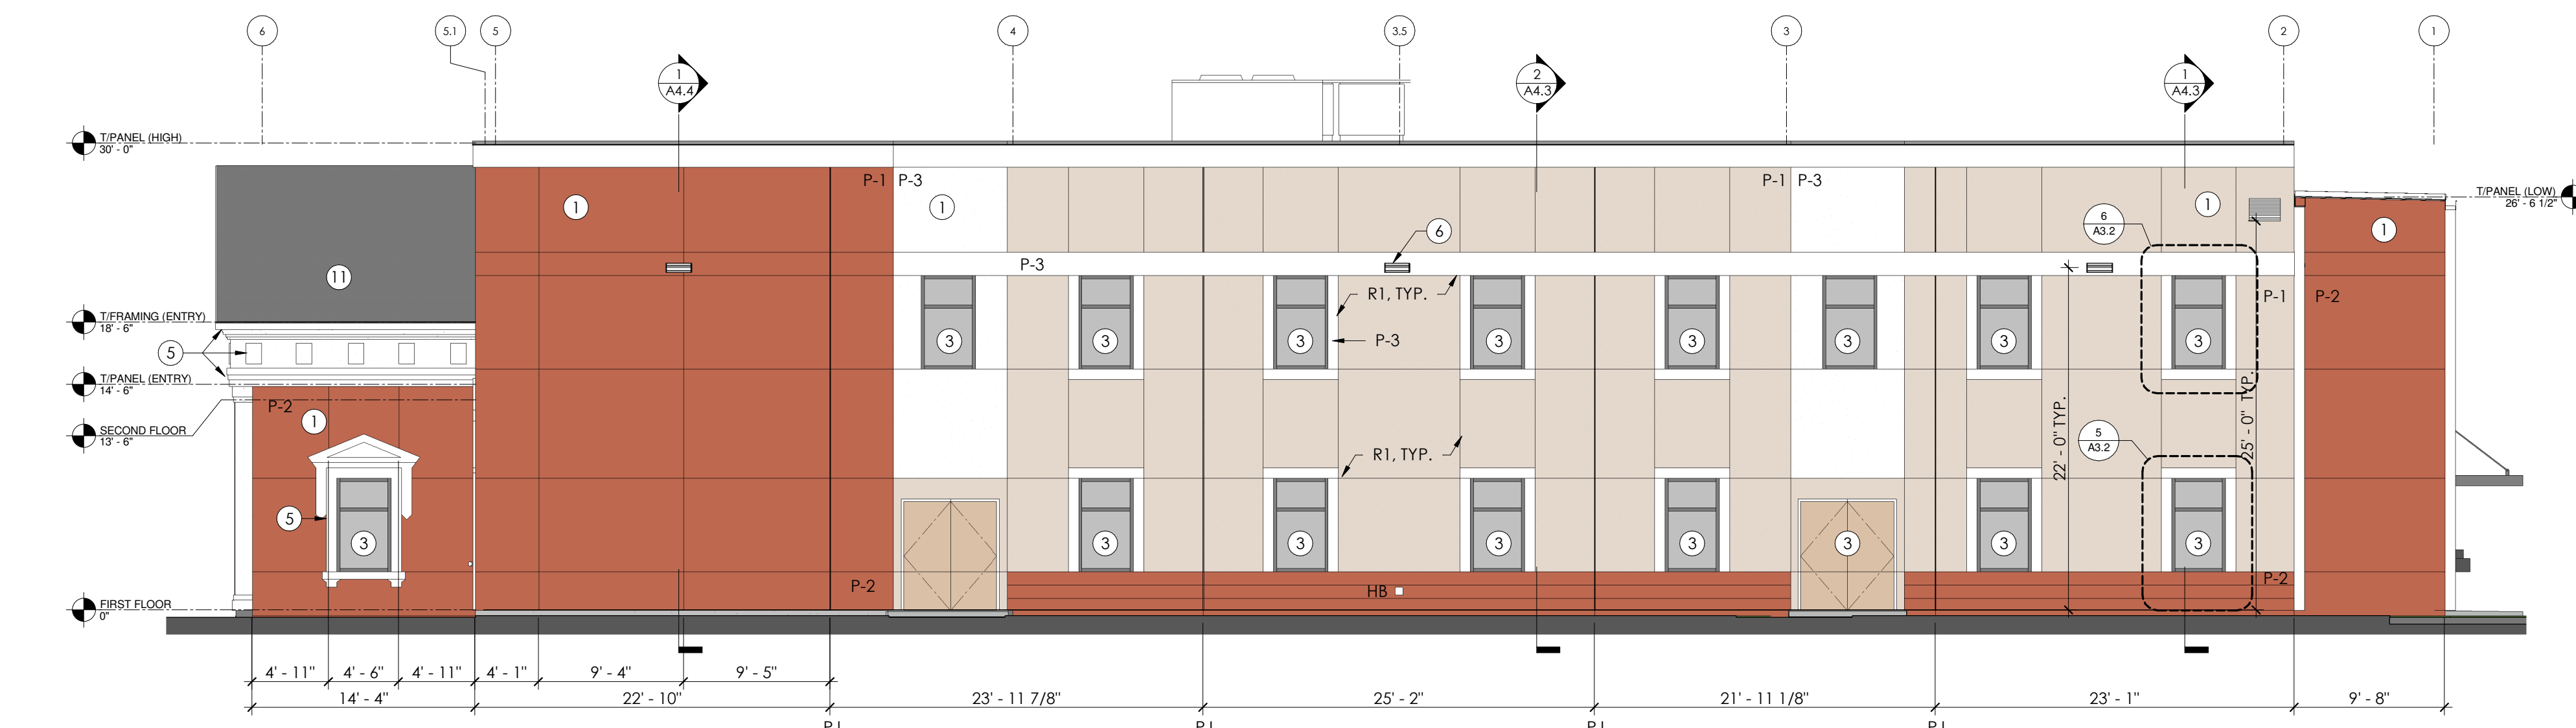

2 EAST ELEVATION
1/8" = 1'-0"



4 EAST PERSPECTIVE