


01 SOUTH EAST ELEVATION
1/8" = 1'-0"

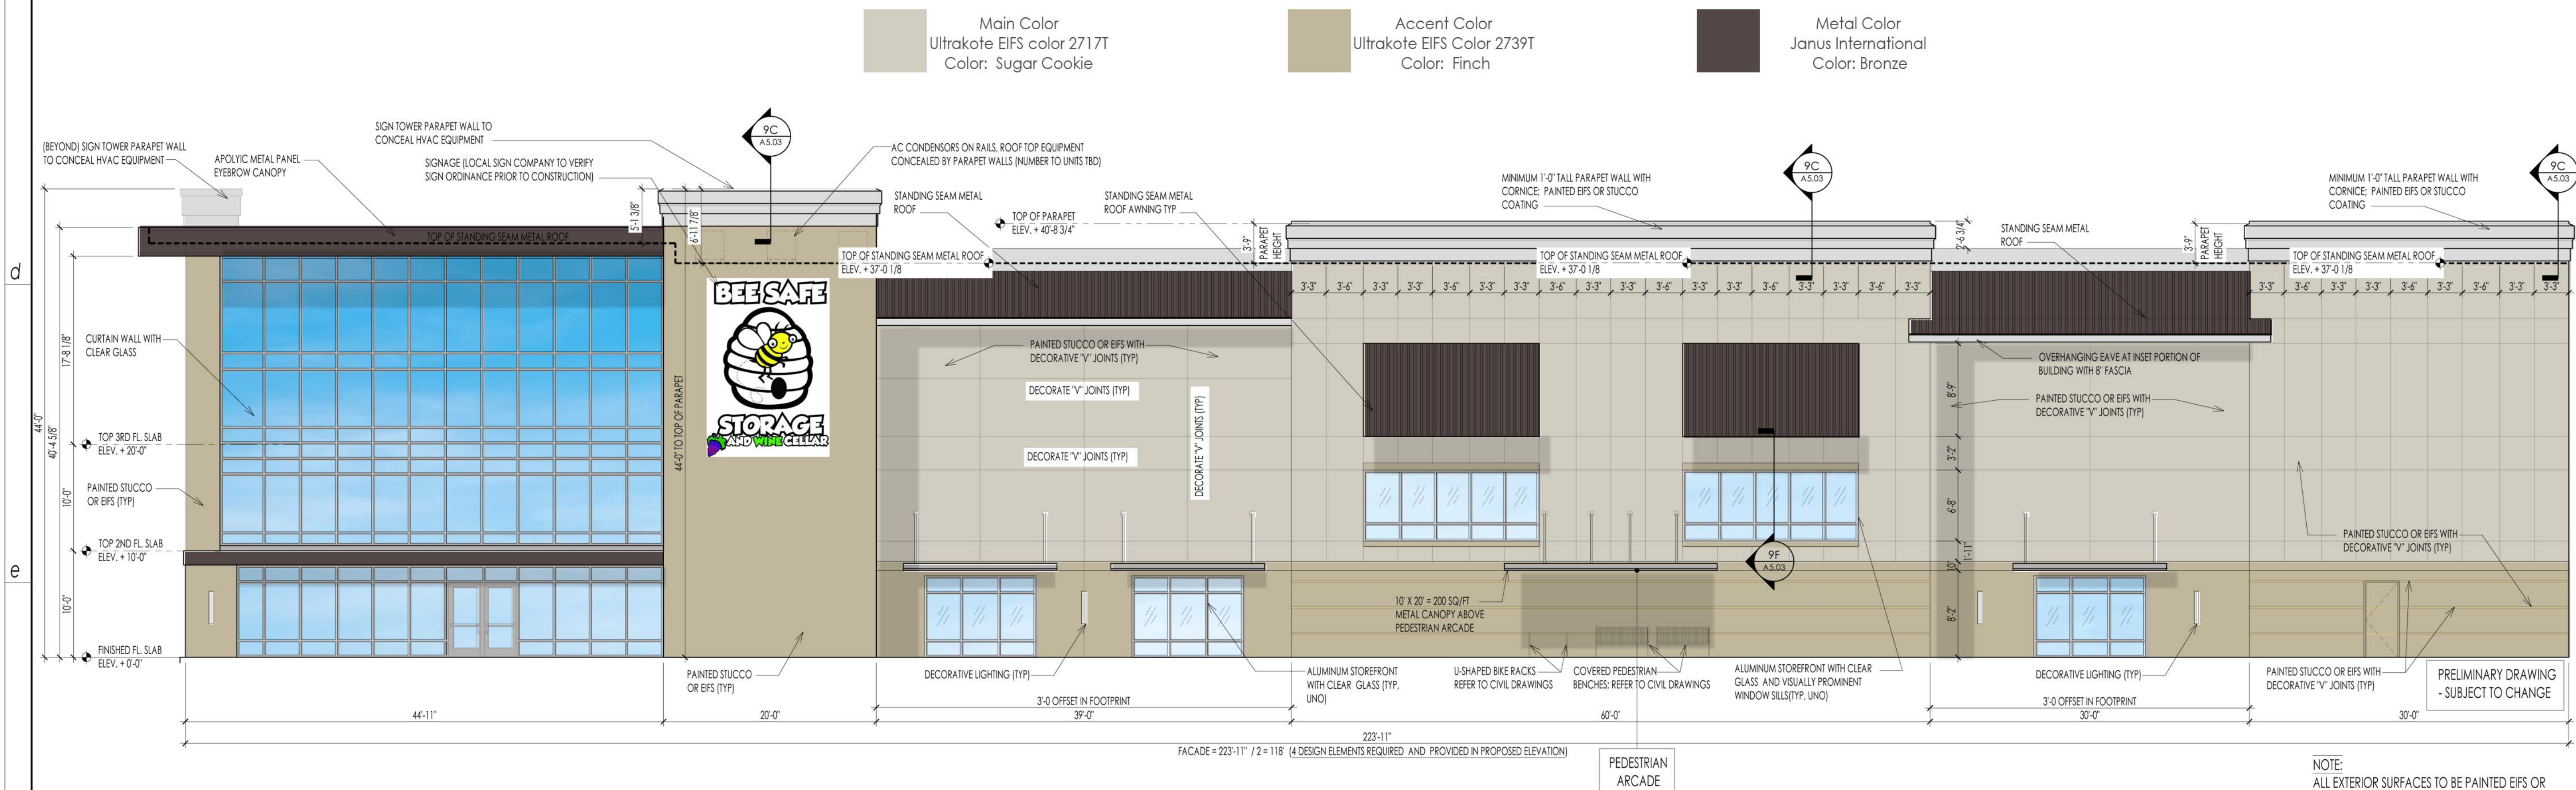

01 NORTH EAST ELEVATION
1/8" = 1'-0"

SITE SUBMITTAL ONLY
PRELIMINARY - NOT FOR
CONSTRUCTION



revisions

NEW BUILDING DRAWINGS FOR:

BEE SAFE STORAGE AND WINE CELLAR

MARINER VILLAGE
STUART, FLORIDA

Copyright 2019
West & Stem Architects, PLLC

EXTERIOR ELEVATIONS

sheet

A5.01

date: NOVEMBER 12, 2019
commission: 19C.0030
drawn by: RBS