



TRI-PLEX ELEVATIONS
(21 UNIT BUILDING)
◆ TRADEWINDS APARTMENTS ◆
HOBE SOUND, FLORIDA


SCALE: 1/8" = 1'-0"
#18037

JANUARY 16, 2019
MARCH 4, 2019
SEPTEMBER 21, 2019
OCTOBER 17, 2019
FEBRUARY 17, 2020
AUGUST 17, 2020

FEINBERG & ASSOCIATES P.C.


ARCHITECTURE/SITE DESIGN/INTERIOR DESIGN

One Echelon Plaza • 227 Laurel Road • Suite 201 • Voorhees, NJ 08043
Tel: 856.782.0100 • Fax: 856.782.8656
www.feinbergdesign.com

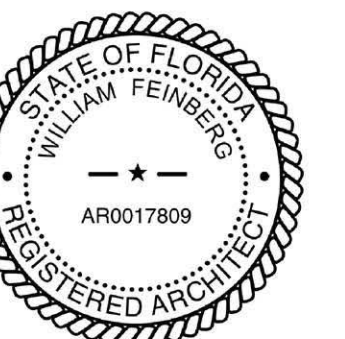

AR0017809

A-1

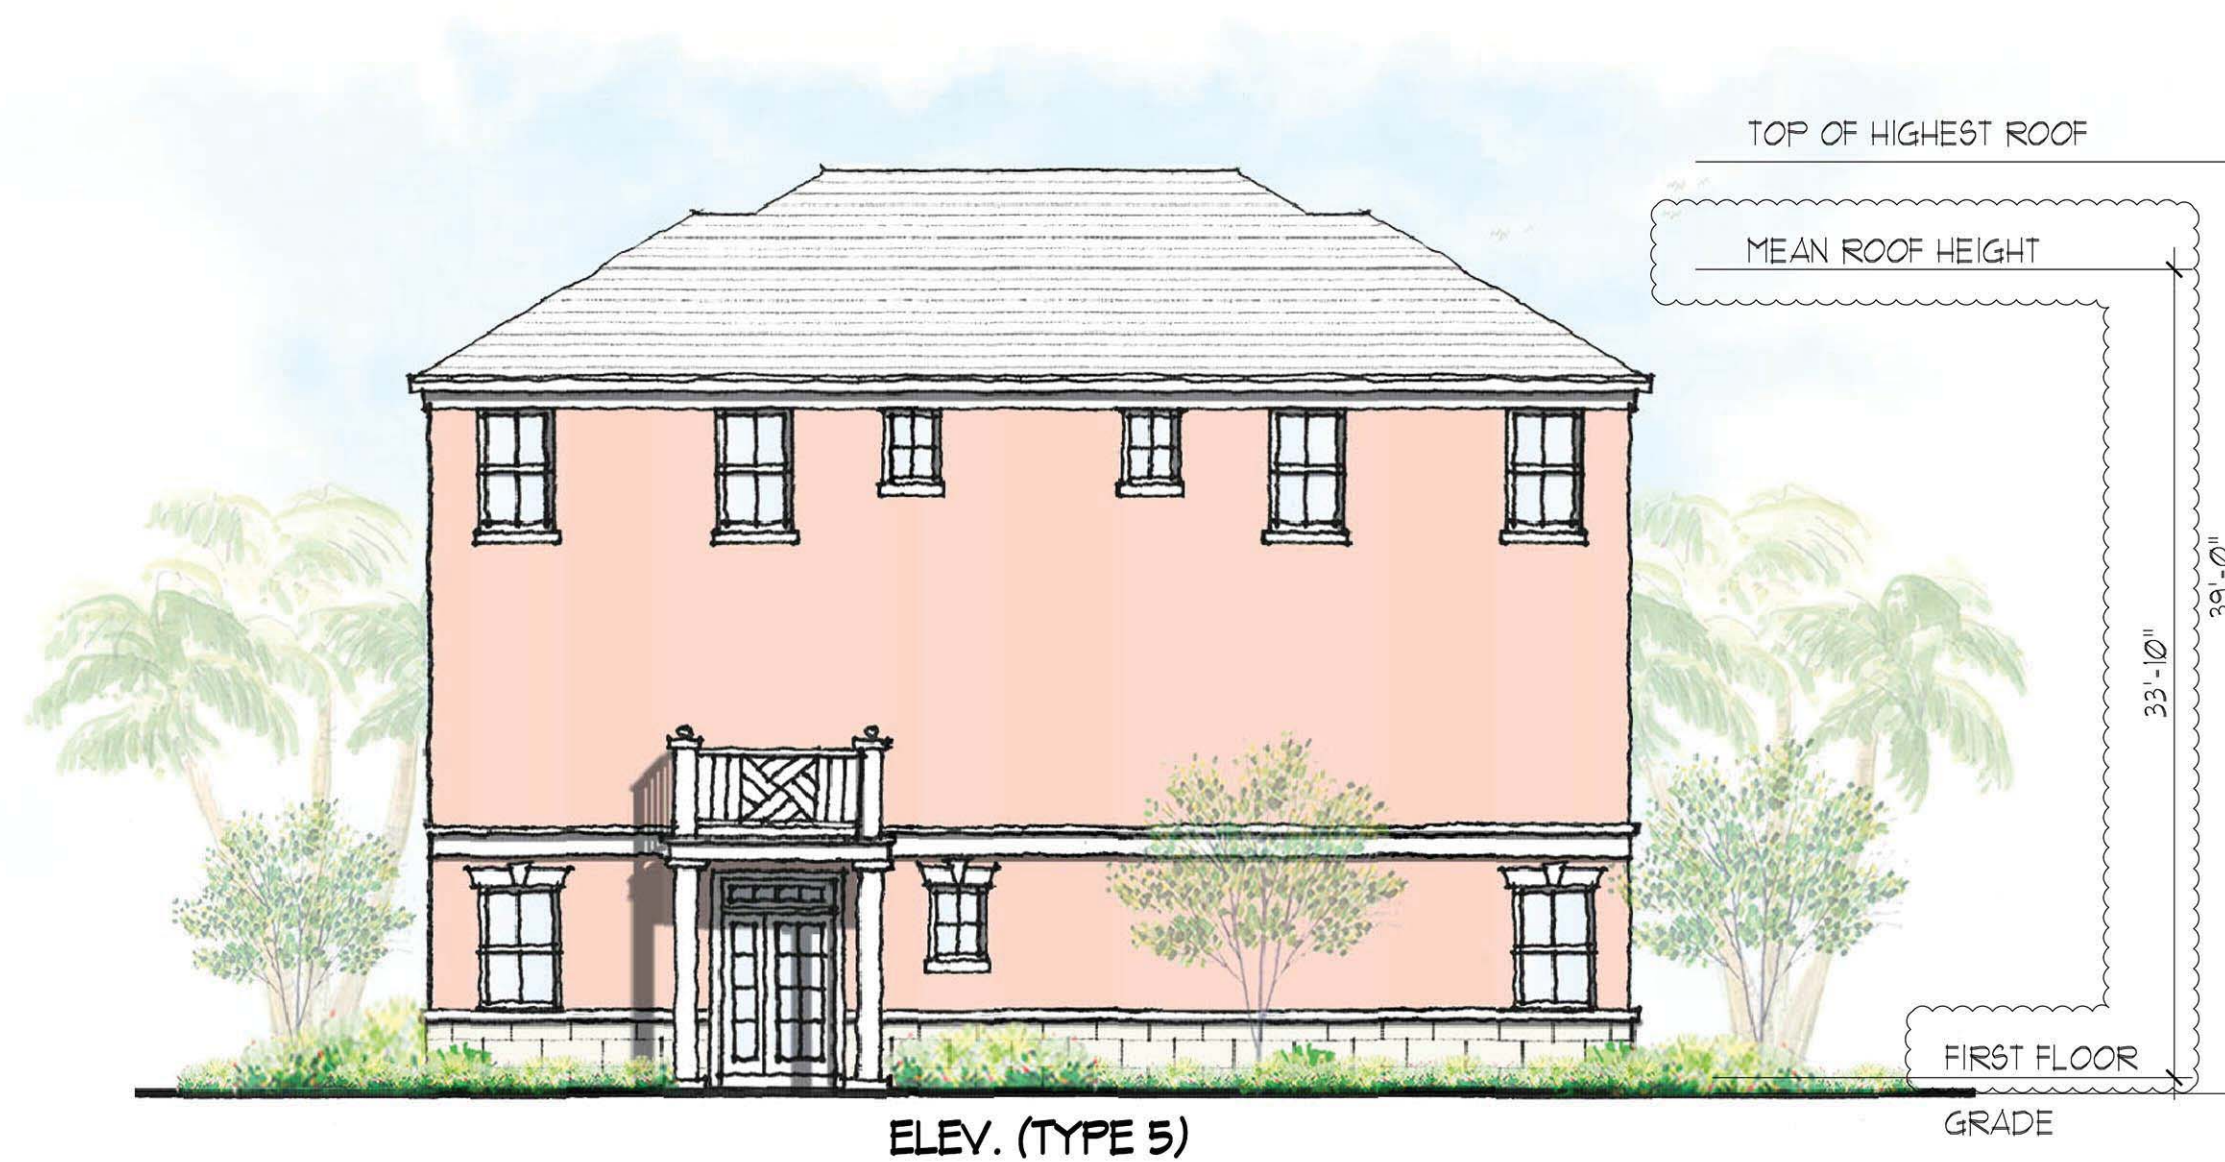

ELEV. (TYPE 5)

RIGHT SIDE ELEVATION


SCALE: 1/8" = 1'-0"



ELEV. (TYPE 1)


LEFT SIDE ELEVATION

SCALE: 1/8" = 1'-0"

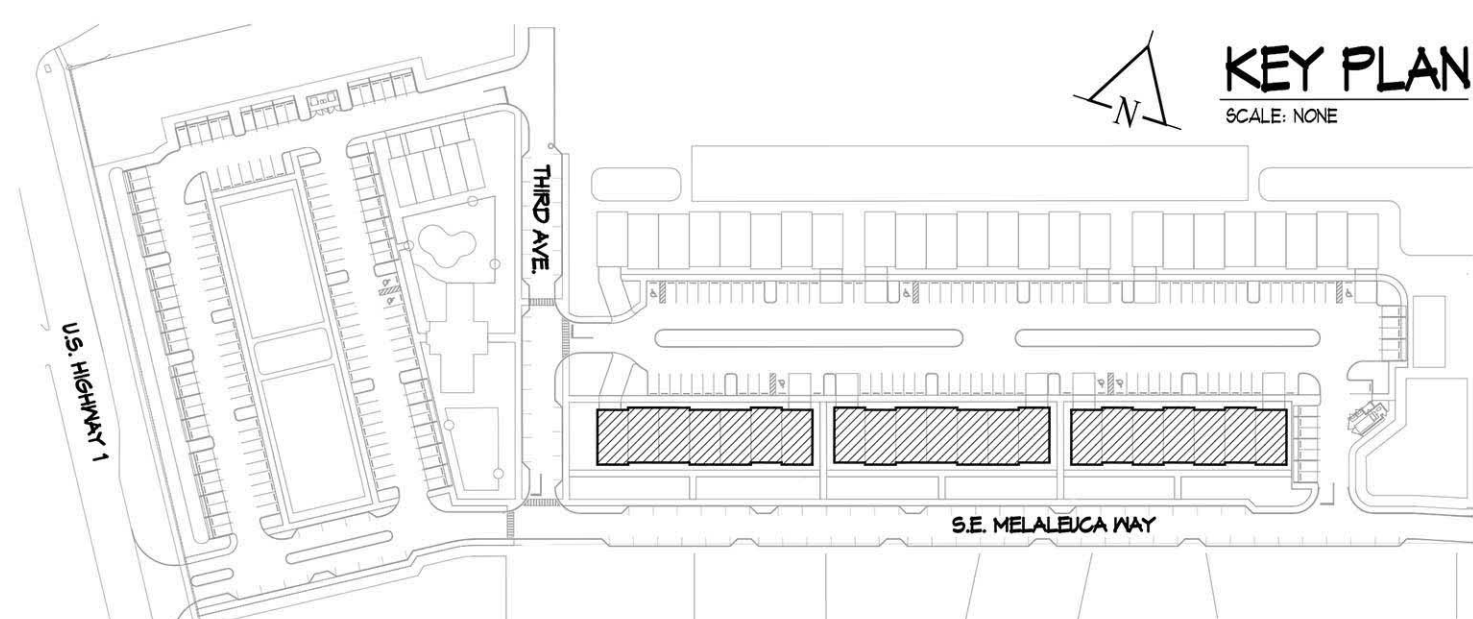

KEY PLAN
SCALE: NONE

TRI-PLEX ELEVATIONS (21 UNIT BUILDING) TRADEWINDS APARTMENTS HOBE SOUND, FLORIDA

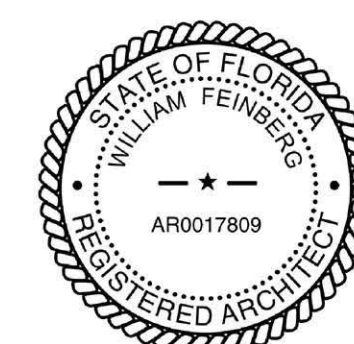

William Feinberg
AR0017809

SCALE: 1/8" = 1'-0"
#18037

JANUARY 16, 2019
MARCH 4, 2019
SEPTEMBER 21, 2019

OCTOBER 17, 2019
FEBRUARY 17, 2020
AUGUST 17, 2020

A-2


FEINBERG & ASSOCIATES P.C.

ARCHITECTURE/SITE DESIGN/INTERIOR DESIGN


One Echelon Plaza • 227 Laurel Road • Suite 201 • Voorhees, NJ 08043

Tel: 856.782.0100 • Fax: 856.782.8656

www.feinbergdesign.com

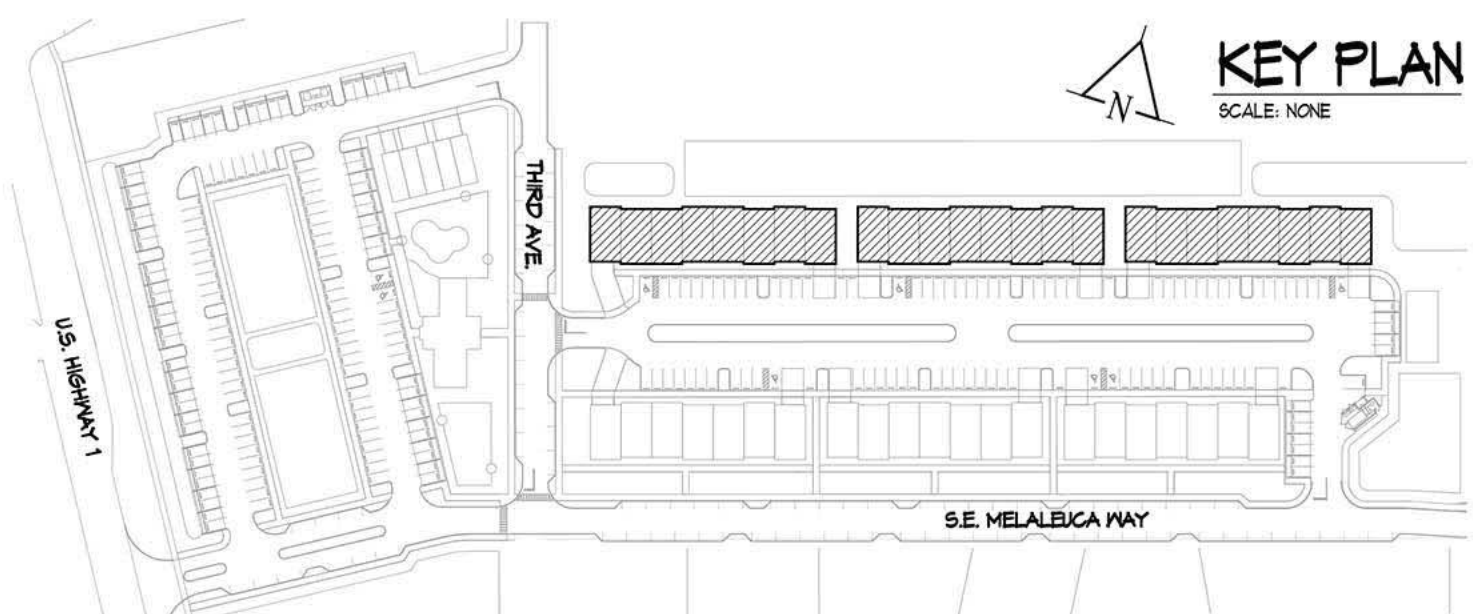

TRI-PLEX ELEVATIONS
(24 UNIT BUILDING)
◆ TRADEWINDS APARTMENTS ◆
HOBE SOUND, FLORIDA

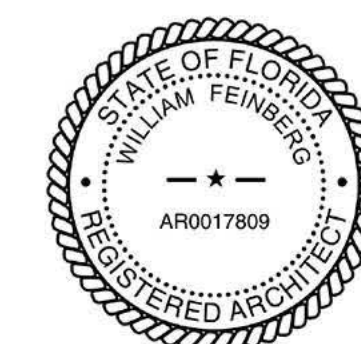

AR0017809

SCALE: 1/8" = 1'-0"
#18037

JANUARY 16, 2019
MARCH 4, 2019
SEPTEMBER 21, 2019

OCTOBER 17, 2019
FEBRUARY 17, 2020
AUGUST 17, 2020

A-5


FEINBERG & ASSOCIATES P.C.

ARCHITECTURE/SITE DESIGN/INTERIOR DESIGN

One Echelon Plaza • 227 Laurel Road • Suite 201 • Voorhees, NJ 08043

Tel: 856.782.0100 • Fax: 856.782.8656


www.feinbergdesign.com

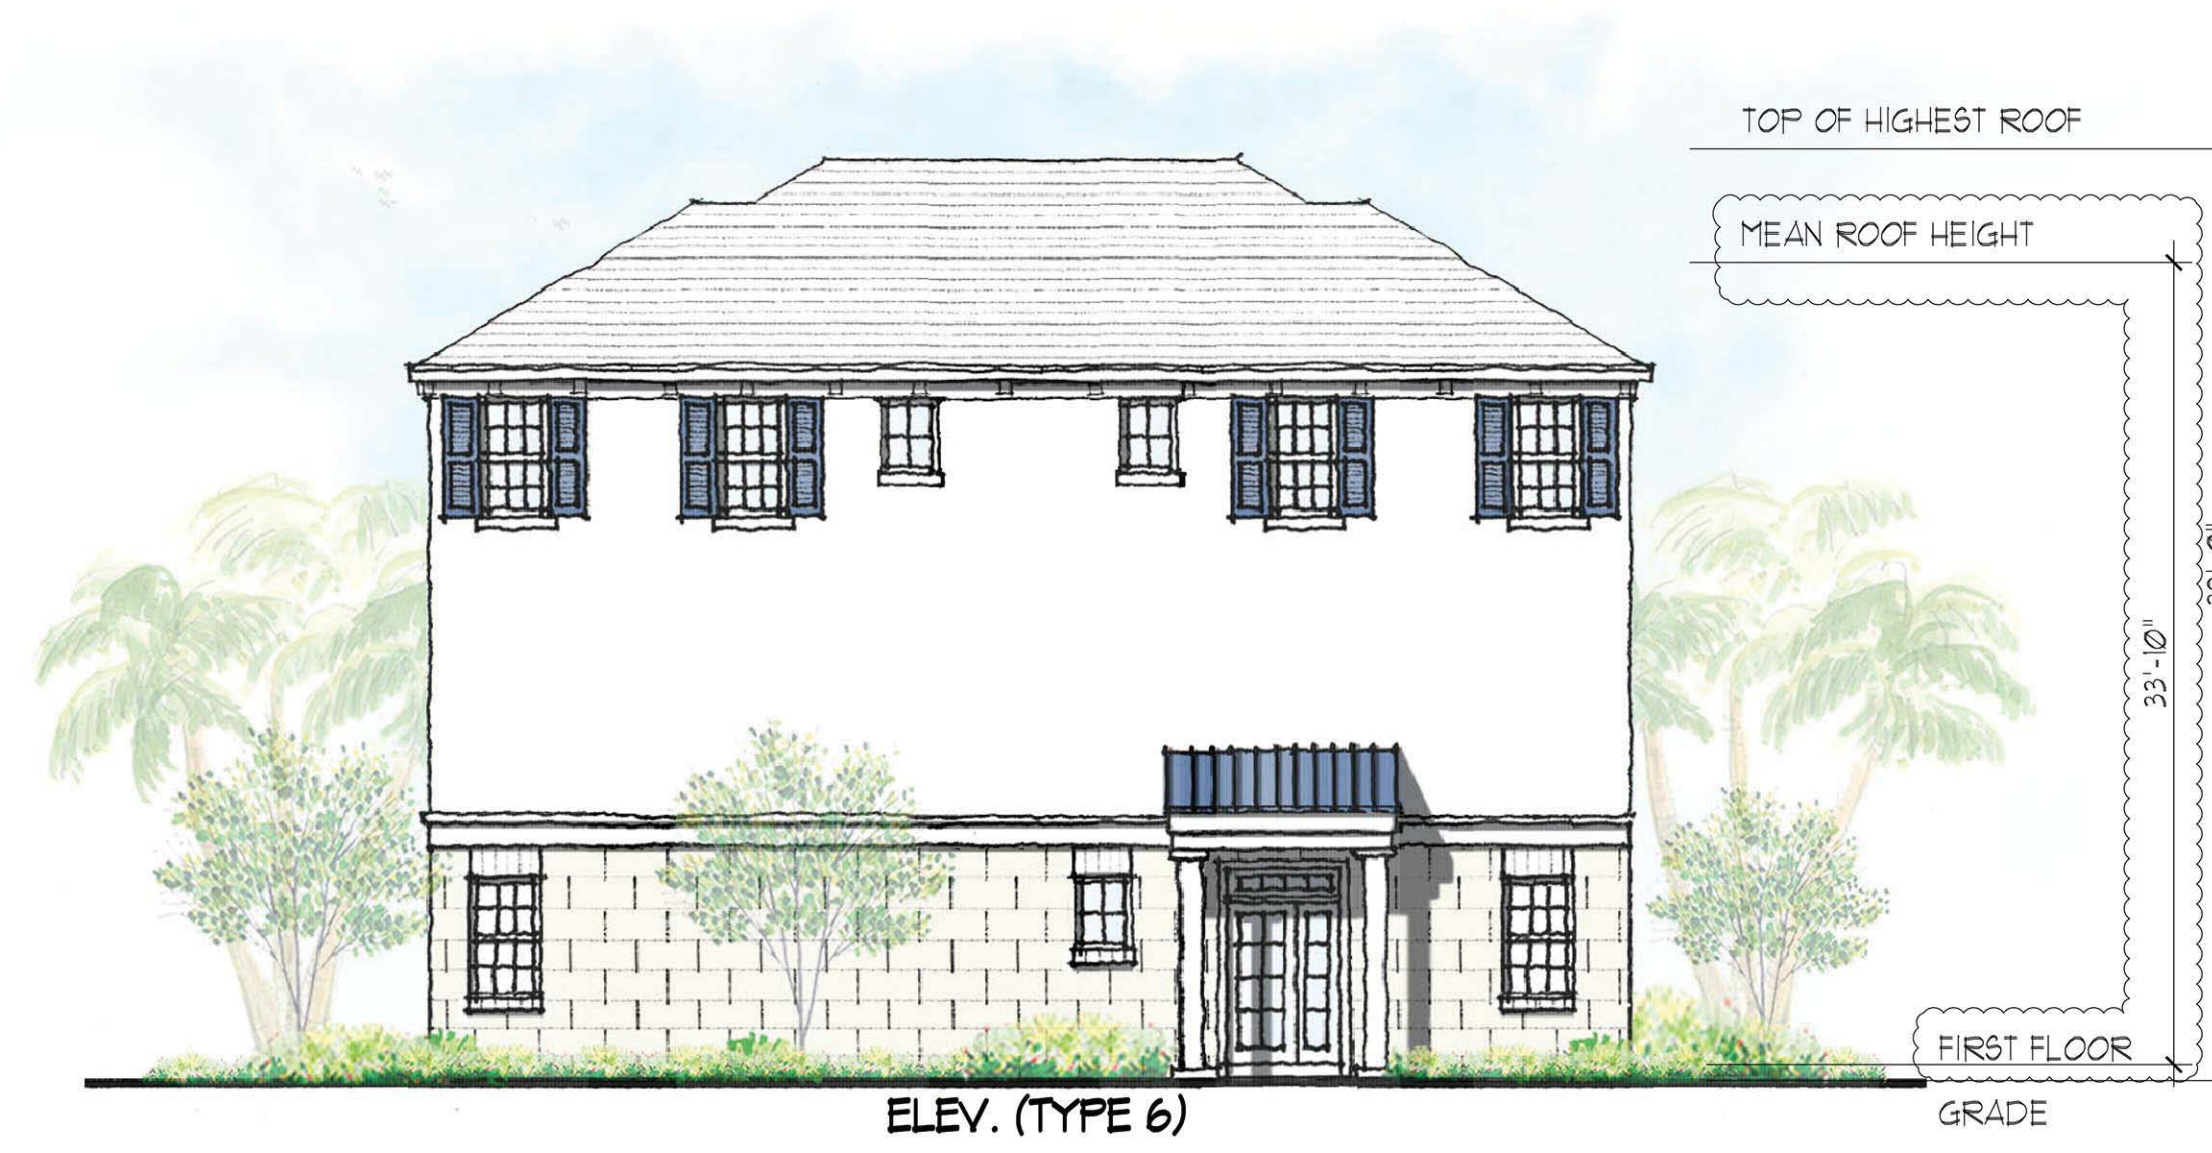

ELEV. (TYPE 6)

RIGHT SIDE ELEVATION


SCALE: 1/8" = 1'-0"

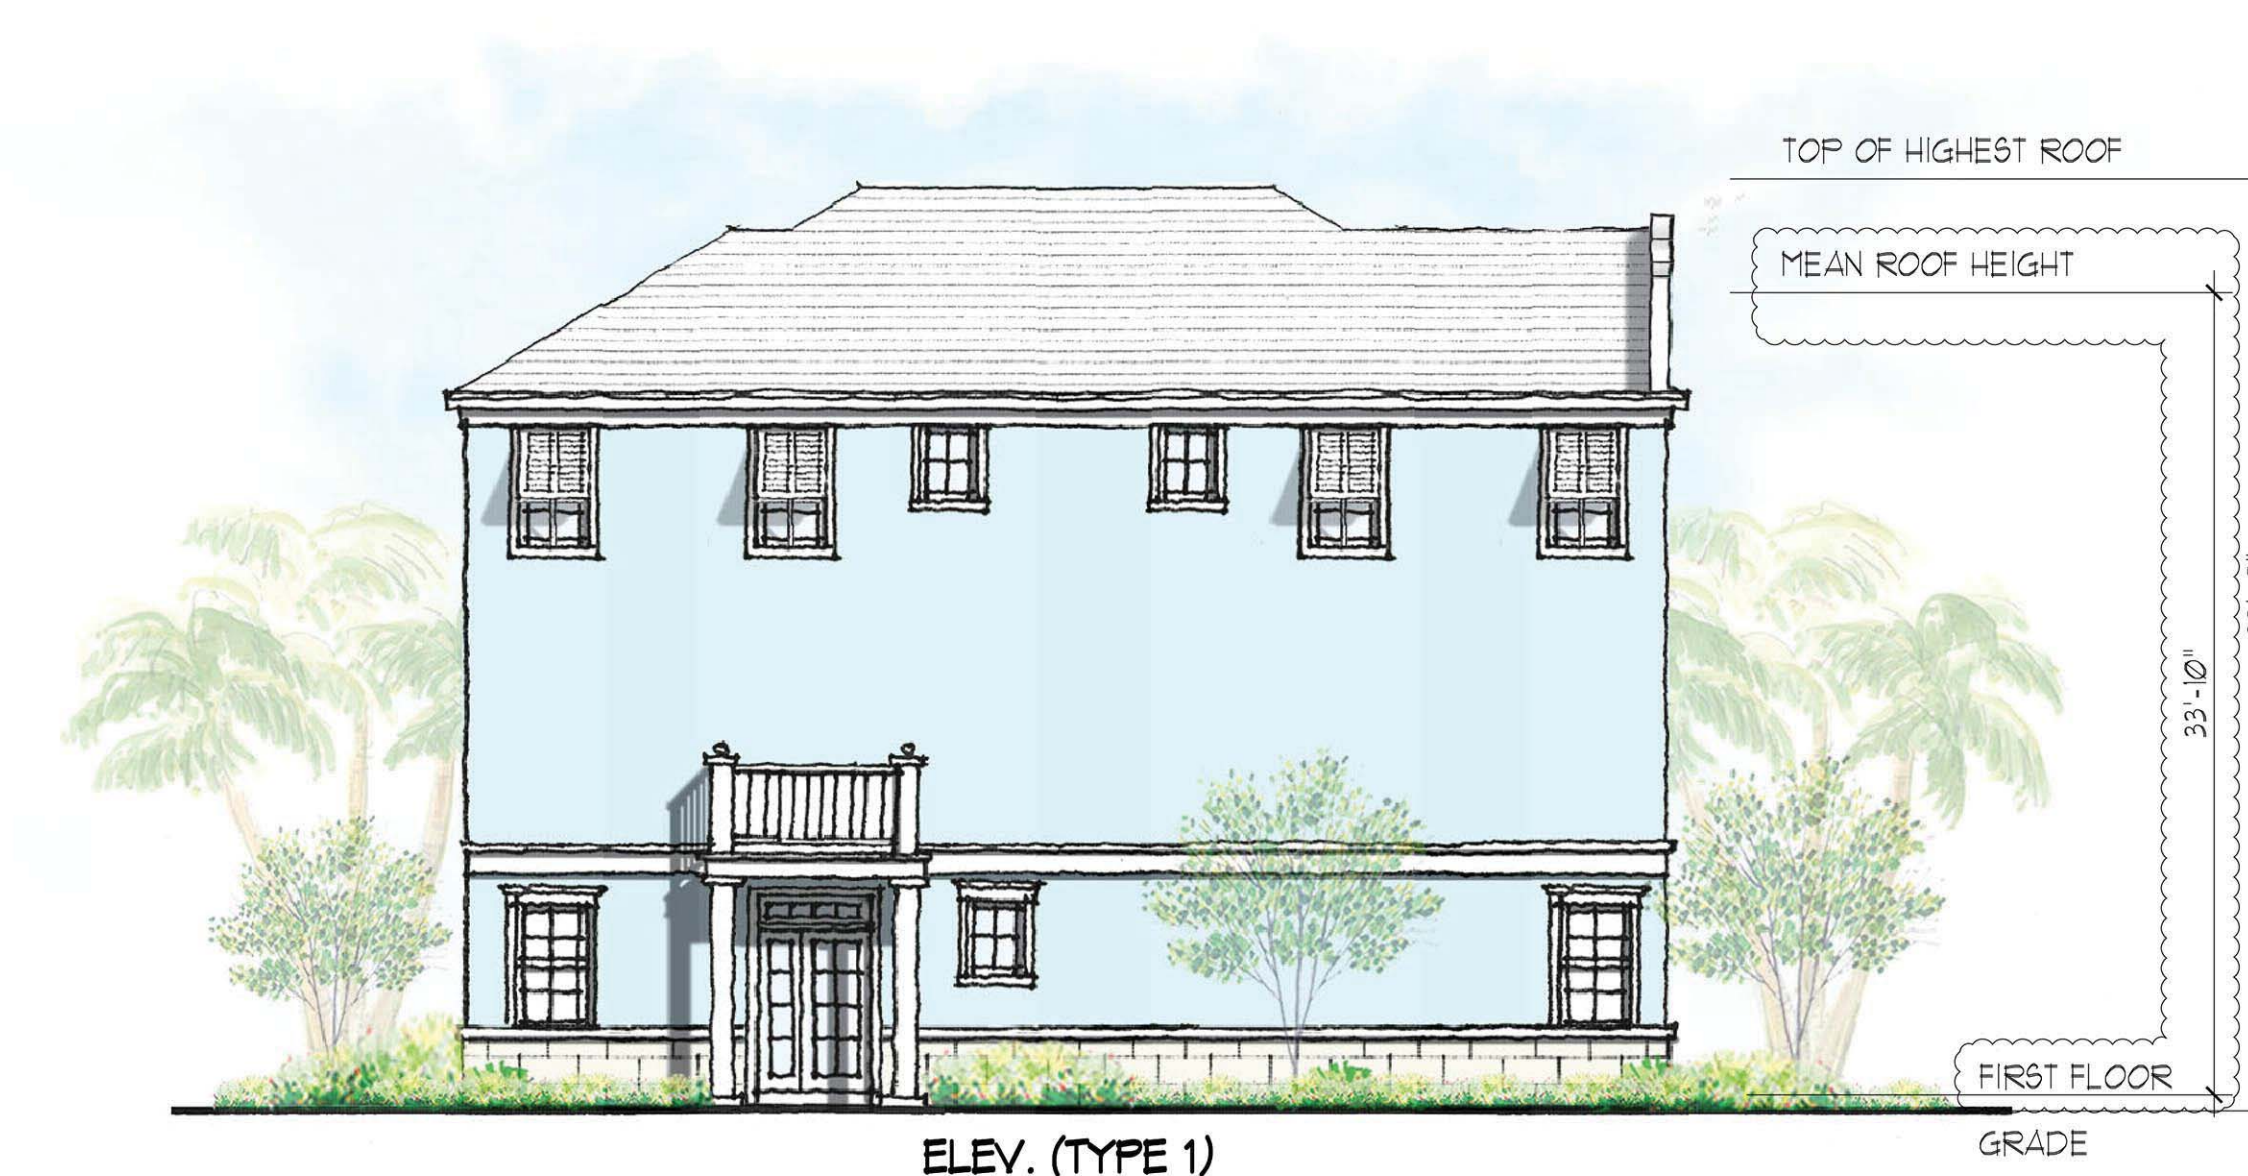

ELEV. (TYPE 1)

LEFT SIDE ELEVATION

SCALE: 1/8" = 1'-0"

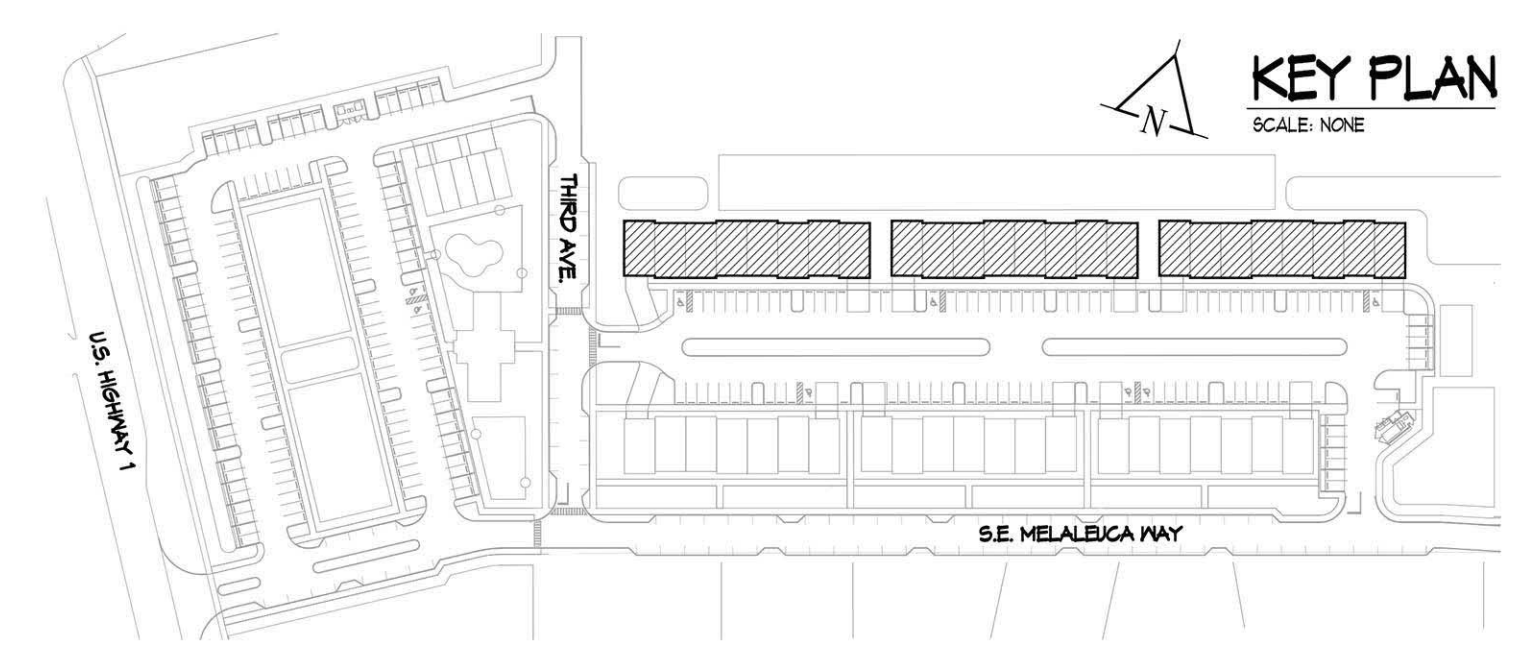

KEY PLAN
SCALE: NONE

TRI-PLEX ELEVATIONS
(24 UNIT BUILDING)
◆ TRADEWINDS APARTMENTS ◆
HOBE SOUND, FLORIDA



SCALE: 1/8" = 1'-0"
#18037
JANUARY 16, 2019
MARCH 4, 2019
SEPTEMBER 21, 2019
OCTOBER 17, 2019
FEBRUARY 17, 2020
AUGUST 17, 2020


A-6

FEINBERG & ASSOCIATES P.C.
ARCHITECTURE/SITE DESIGN/INTERIOR DESIGN
One Echelon Plaza • 227 Laurel Road • Suite 201 • Voorhees, NJ 08043
Tel: 856.782.0100 • Fax: 856.782.8656
www.feinbergdesign.com




REAR ELEVATION

SCALE: 1/8" = 1'-0"

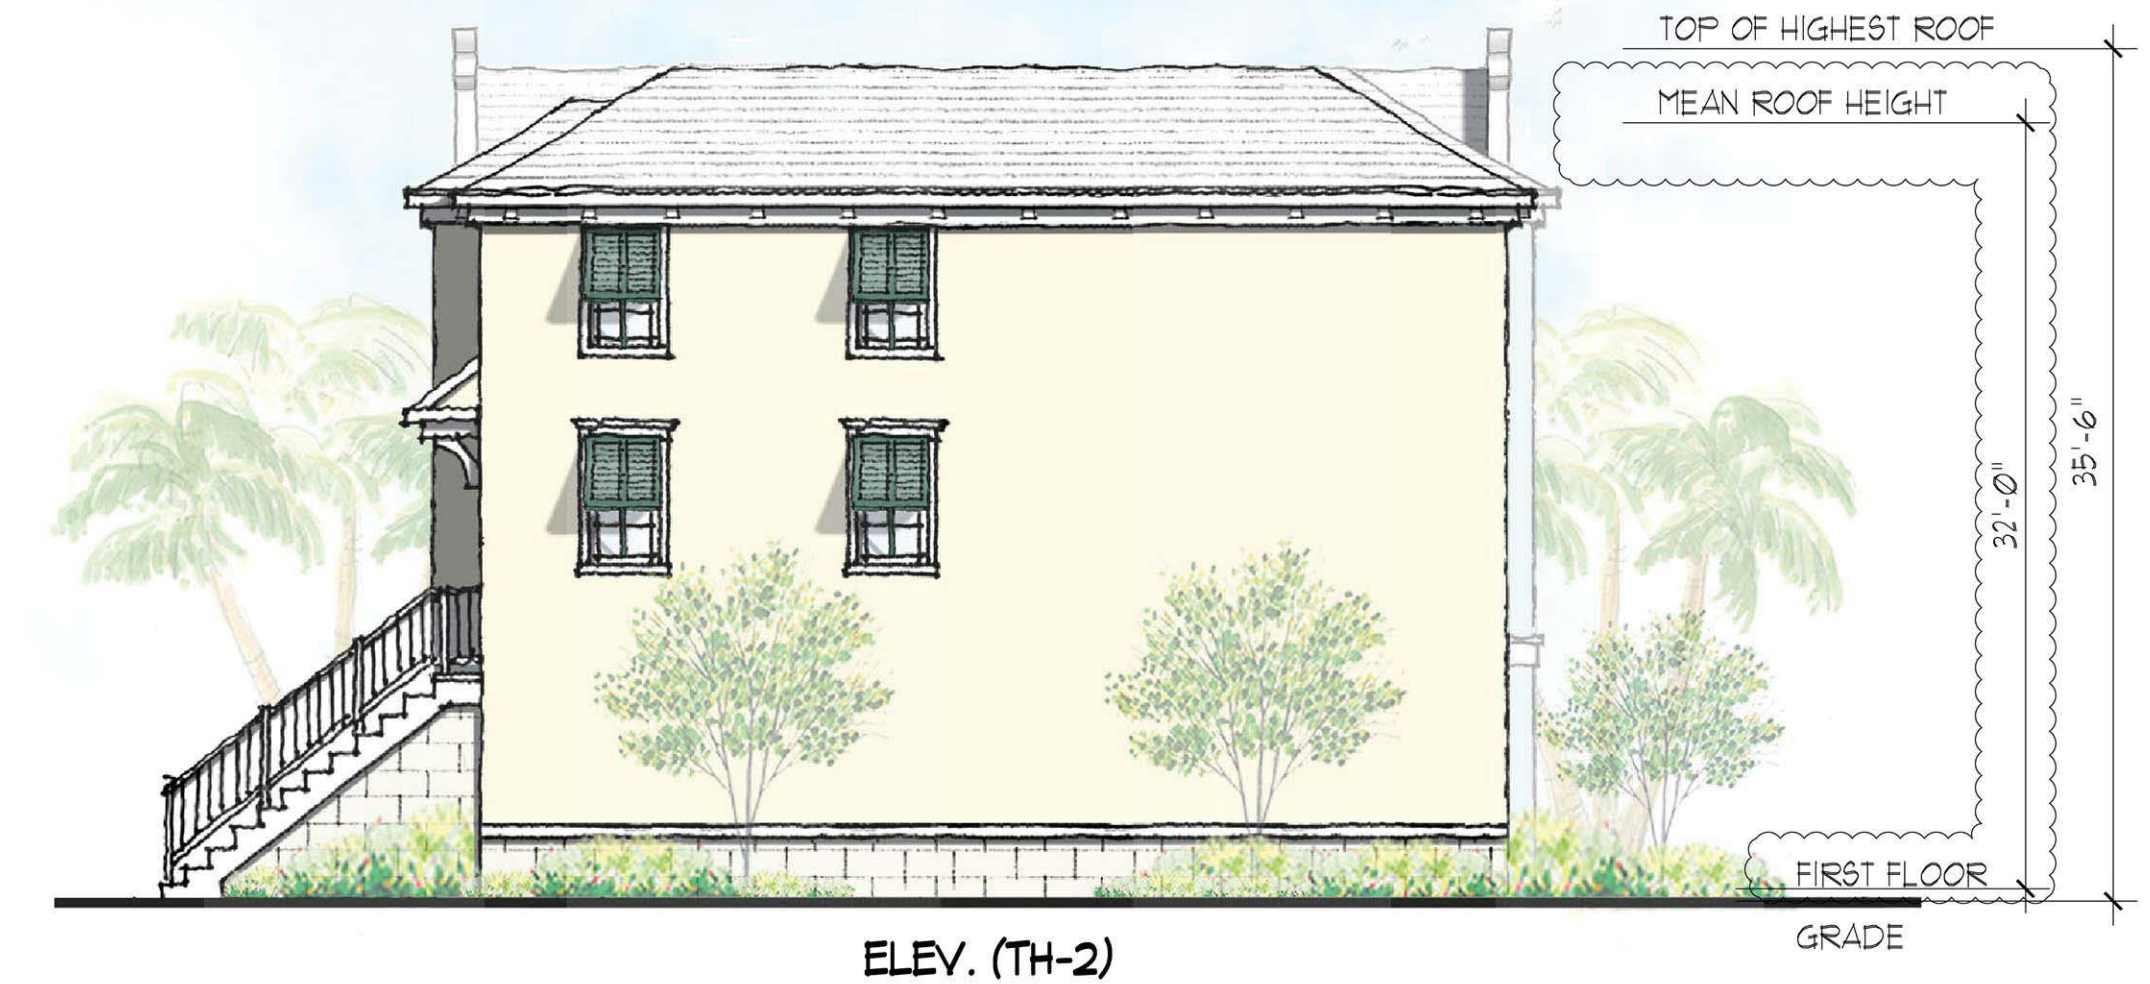

RIGHT SIDE ELEVATION

SCALE: 1/8" = 1'-0"

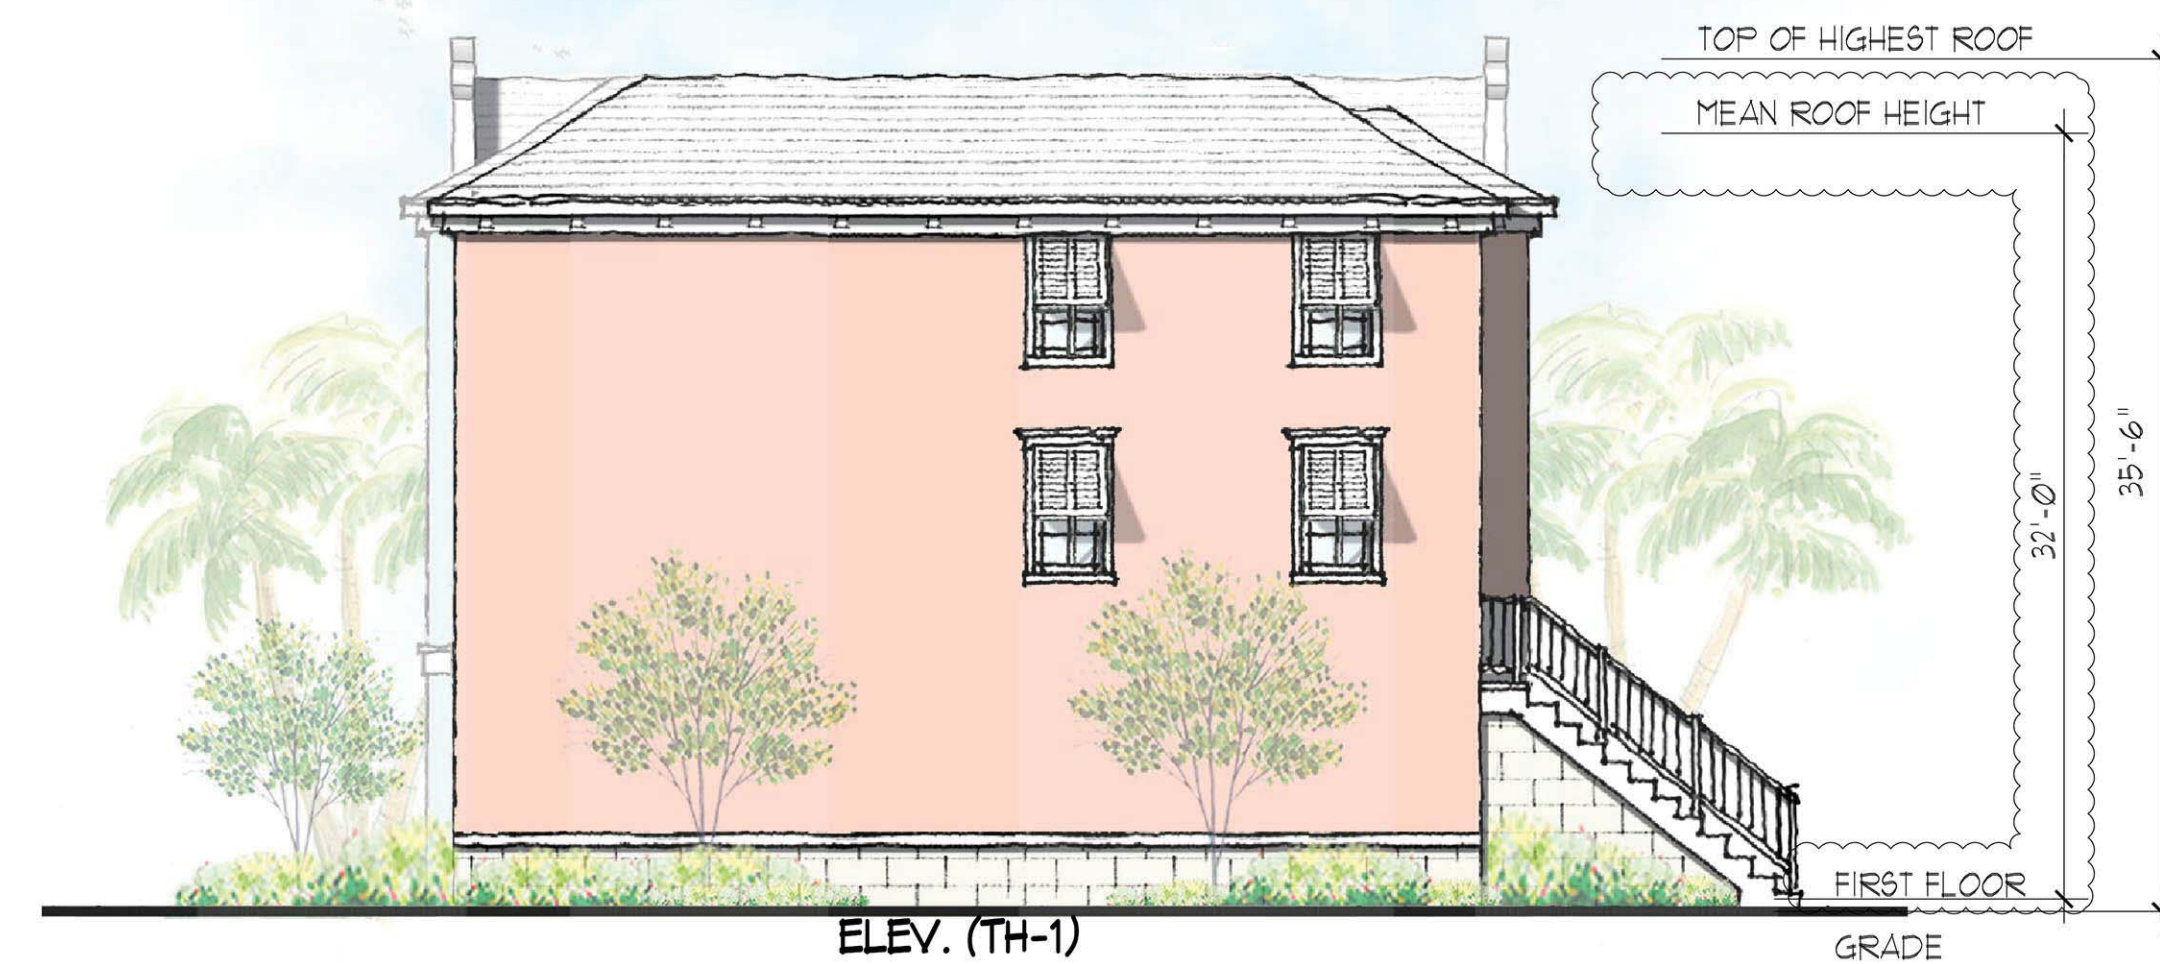


LEFT SIDE ELEVATION

SCALE: 1/8" = 1'-0"



FRONT ELEVATION

SCALE: 1/8" = 1'-0"

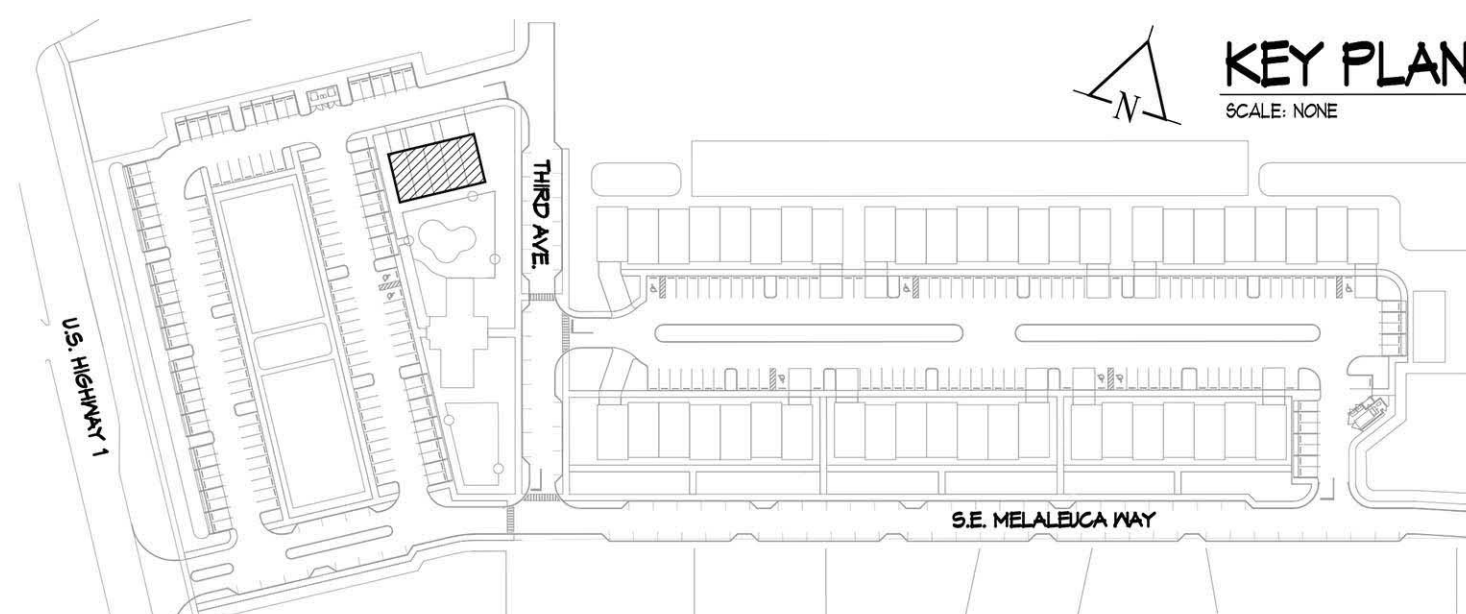

KEY PLAN

SCALE: NONE

16'-0" TOWNHOUSE W/ 1 CAR GARAGE TRADEWINDS APARTMENTS

HOBE SOUND, FLORIDA

SCALE: 1/4" = 1'-0"
 #18037
 APRIL 16, 2019
 SEPTEMBER 27, 2019
 FEBRUARY 17, 2020

AUGUST 17, 2020


FEINBERG & ASSOCIATES P.C.

ARCHITECTURE/SITE DESIGN/INTERIOR DESIGN

One Echelon Plaza • 227 Laurel Road • Suite 201 • Voorhees, NJ 08043

Tel: 856.782.0100 • Fax: 856.782.8656

www.feinbergdesign.com

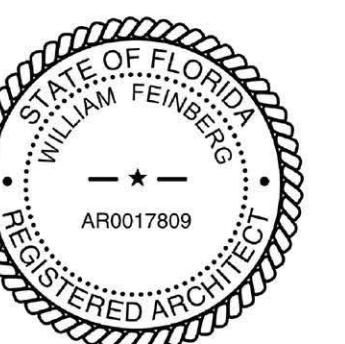

AR0017809

A-9




REAR ELEVATION (EAST)

SCALE: 1/8" = 1'-0"



FRONT ELEVATION (WEST)

SCALE: 1/8" = 1'-0"

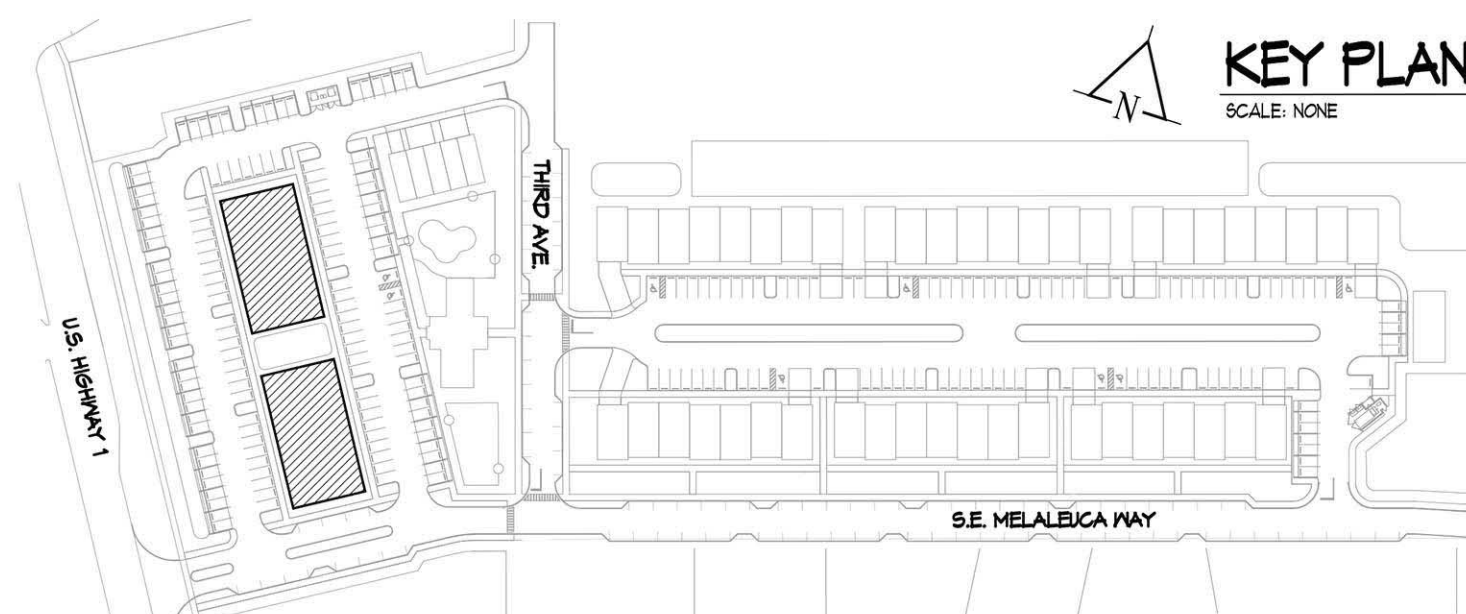

KEY PLAN

SCALE: NONE

18-PLEX ELEVATIONS
123'-0" x 68'-0" FOOTPRINT
◆ TRADEWINDS APARTMENTS ◆

HOBE SOUND, FLORIDA

SCALE: 1/8" = 1'-0"
#18037
OCTOBER 14, 2019
FEBRUARY 17, 2020
AUGUST 17, 2020


FEINBERG & ASSOCIATES P.C.

ARCHITECTURE/SITE DESIGN/INTERIOR DESIGN

One Echelon Plaza • 227 Laurel Road • Suite 201 • Voorhees, NJ 08043

Tel: 856.782.0100 • Fax: 856.782.8656

www.feinbergdesign.com

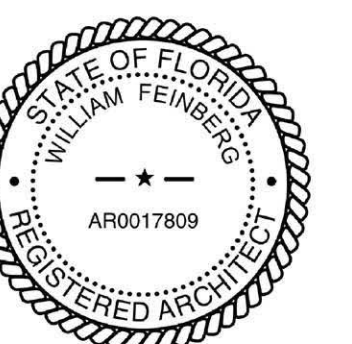

AR0017809

A-11



RIGHT SIDE ELEVATION (NORTH)

SCALE: 1/8" = 1'-0"




LEFT SIDE ELEVATION (SOUTH)

SCALE: 1/8" = 1'-0"



18-PLEX ELEVATIONS
123'-0" x 68'-0" FOOTPRINT
◆ TRADEWINDS APARTMENTS ◆
HOBE SOUND, FLORIDA

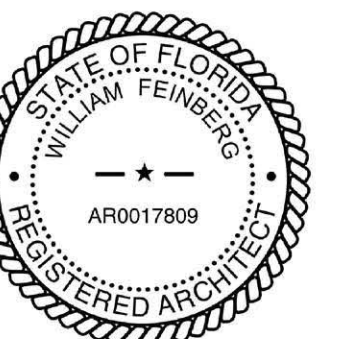

AR0017809

SCALE: 1/8" = 1'-0"
#18037
FEBRUARY 17, 2020
AUGUST 17, 2020

A-12

FEINBERG & ASSOCIATES P.C.
ARCHITECTURE / SITE DESIGN / INTERIOR DESIGN
One Echelon Plaza • 227 Laurel Road • Suite 201 • Voorhees, NJ 08043
Tel: 856.782.0100 • Fax: 856.782.8656
www.feinbergdesign.com



REAR ELEVATION (EAST)

SCALE: 1/8" = 1'-0"



LEFT SIDE ELEVATION (NORTH)

SCALE: 1/8" = 1'-0"




RIGHT SIDE ELEVATION (SOUTH)

SCALE: 1/8" = 1'-0"




FRONT ELEVATION (WEST)

SCALE: 1/8" = 1'-0"

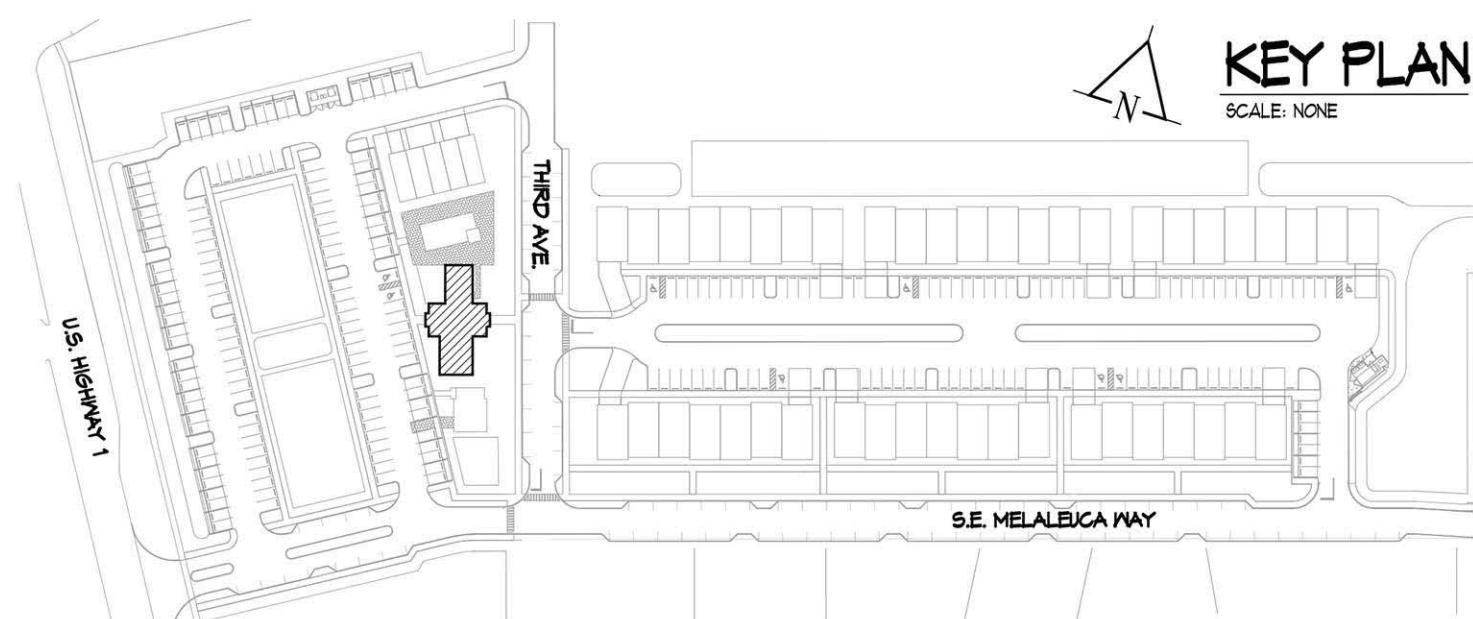

KEY PLAN
SCALE: NONE

CLUBHOUSE
TRADEWINDS APARTMENTS
 HOBE SOUND, FLORIDA

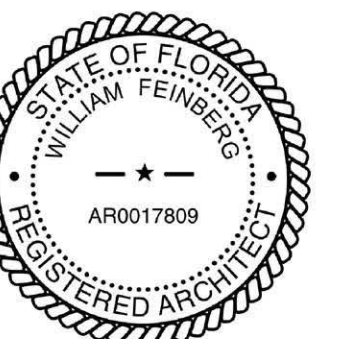

AR0017809

SCALE: 1/8" = 1'-0"
 #18037
 FEBRUARY 17, 2020
 AUGUST 17, 2020

A-16

FEINBERG & ASSOCIATES P.C.
 ARCHITECTURE/SITE DESIGN/INTERIOR DESIGN
 One Echelon Plaza • 227 Laurel Road • Suite 201 • Voorhees, NJ 08043
 Tel: 856.782.0100 • Fax: 856.782.8656
 www.feinbergdesign.com



REAR ELEVATION (EAST)

SCALE: 1/8" = 1'-0"



LEFT SIDE ELEVATION (NORTH)

SCALE: 1/8" = 1'-0"




RIGHT SIDE ELEVATION (SOUTH)

SCALE: 1/8" = 1'-0"



FRONT ELEVATION (WEST)


SCALE: 1/8" = 1'-0"

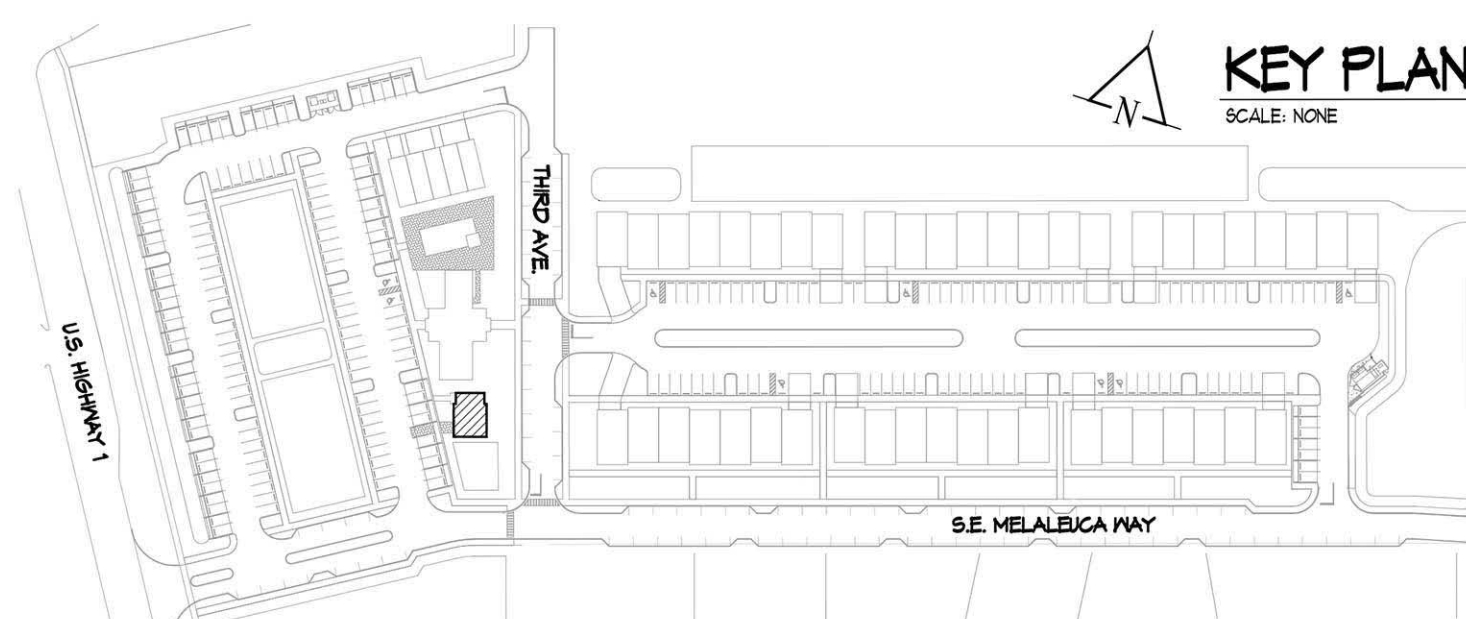

KEY PLAN
SCALE: NONE

PROPERTY
MANAGER'S APARTMENT /
MAINTENANCE GARAGE
◆ TRADEWINDS APARTMENTS ◆
HOBE SOUND, FLORIDA


SCALE: 1/8" = 1'-0"
#18037
FEBRUARY 17, 2020
AUGUST 28, 2020

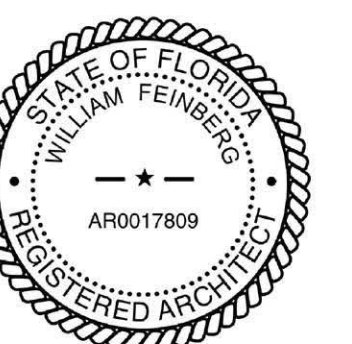

AR0017809


A-18

FEINBERG & ASSOCIATES P.C.
ARCHITECTURE / SITE DESIGN / INTERIOR DESIGN
One Echelon Plaza • 227 Laurel Road • Suite 201 • Voorhees, NJ 08043
Tel: 856.782.0100 • Fax: 856.782.8656
www.feinbergdesign.com

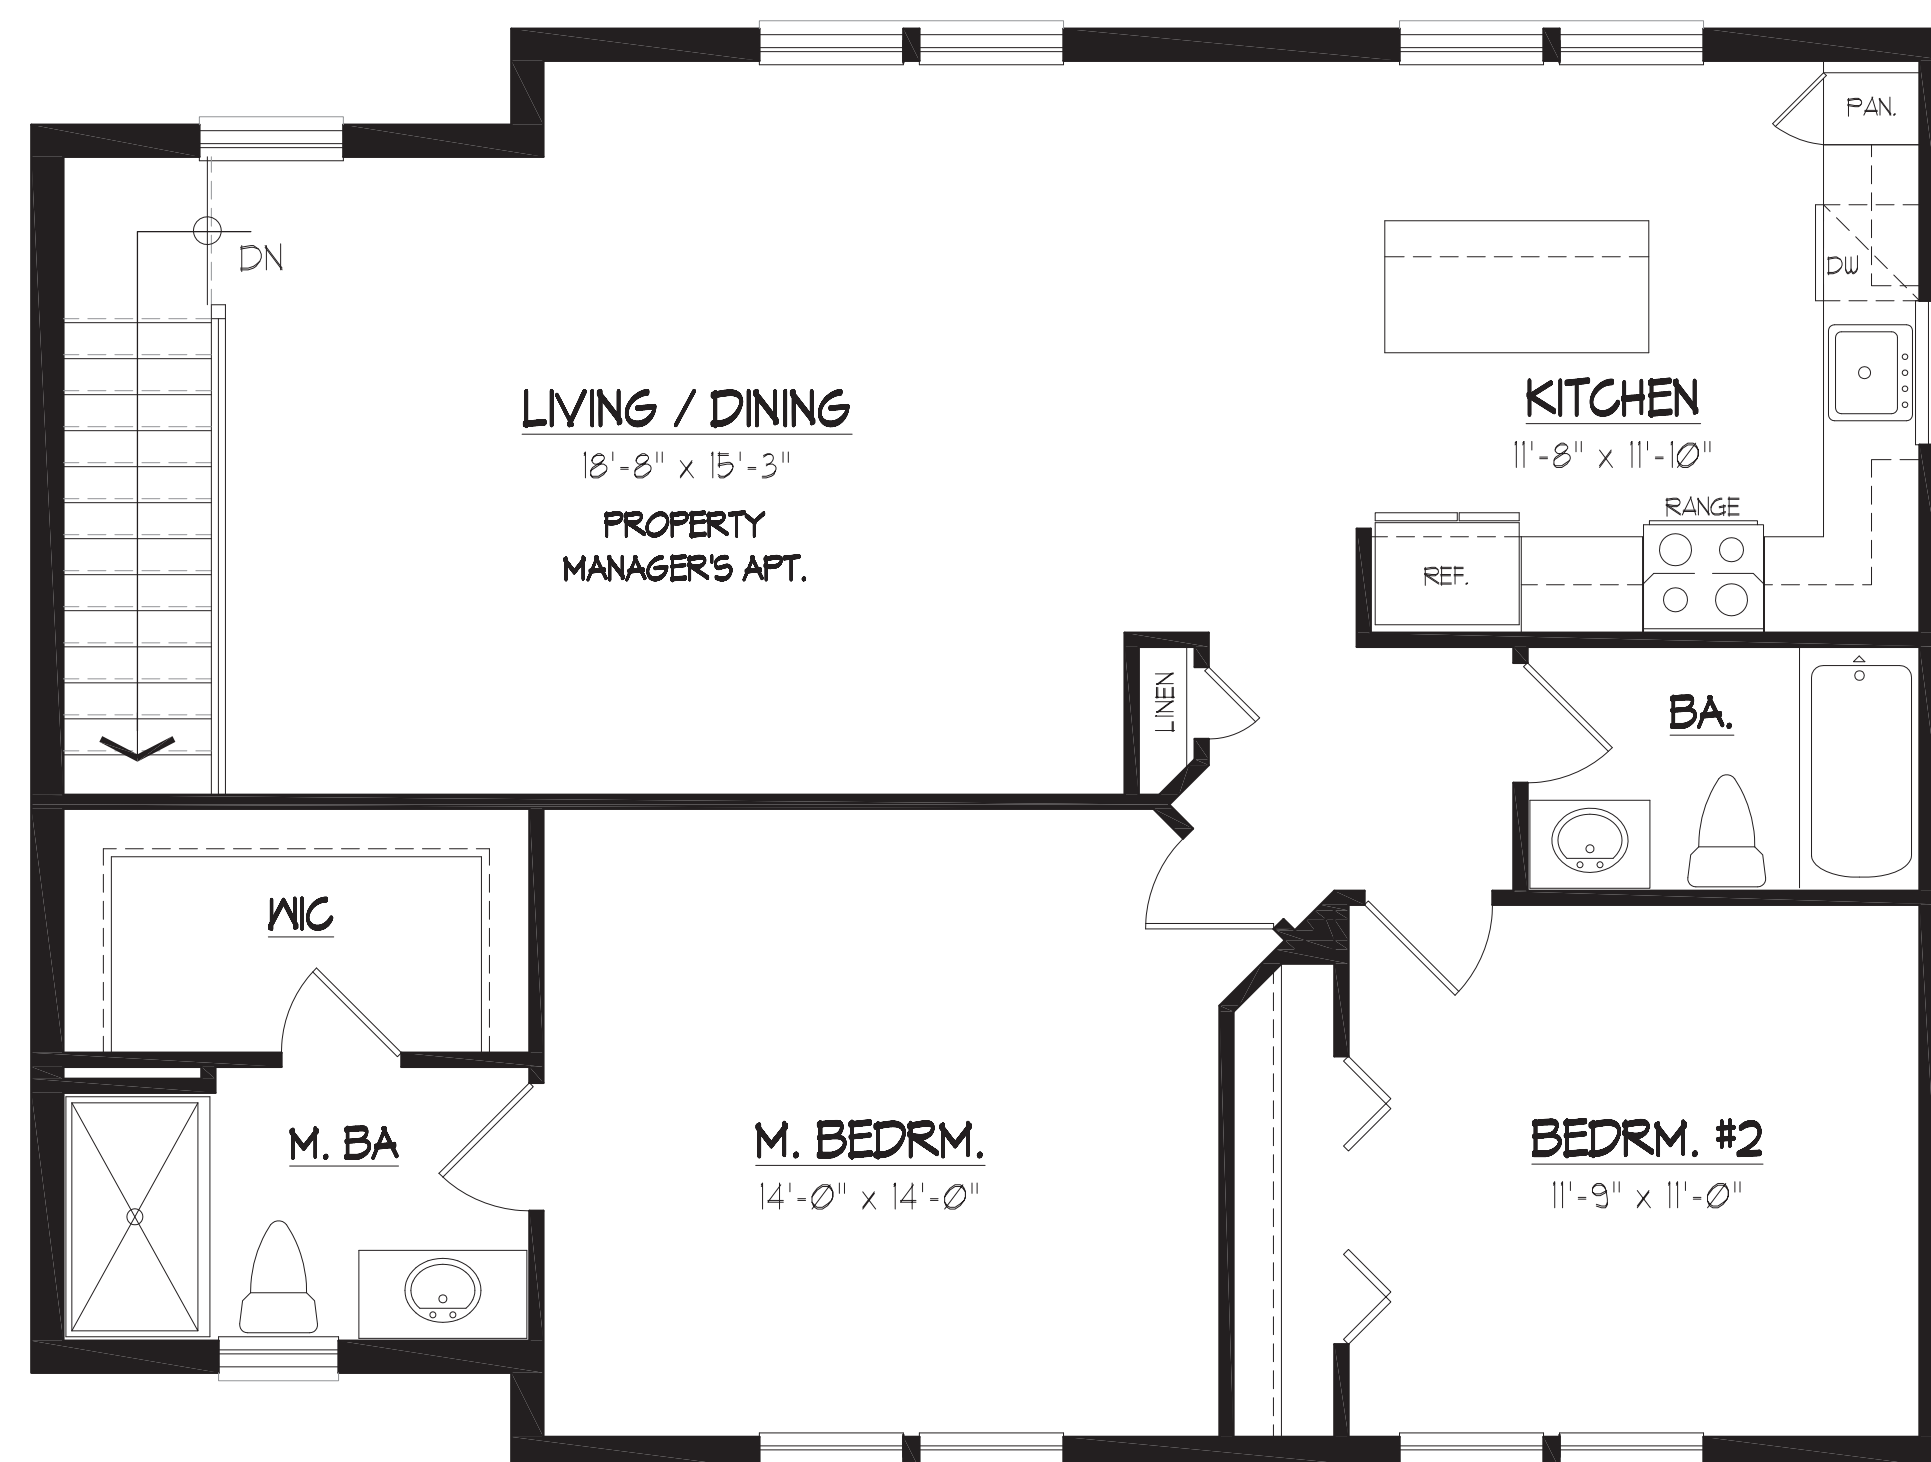

SECOND FLOOR PLAN


SCALE: 1/4" = 1'-0"

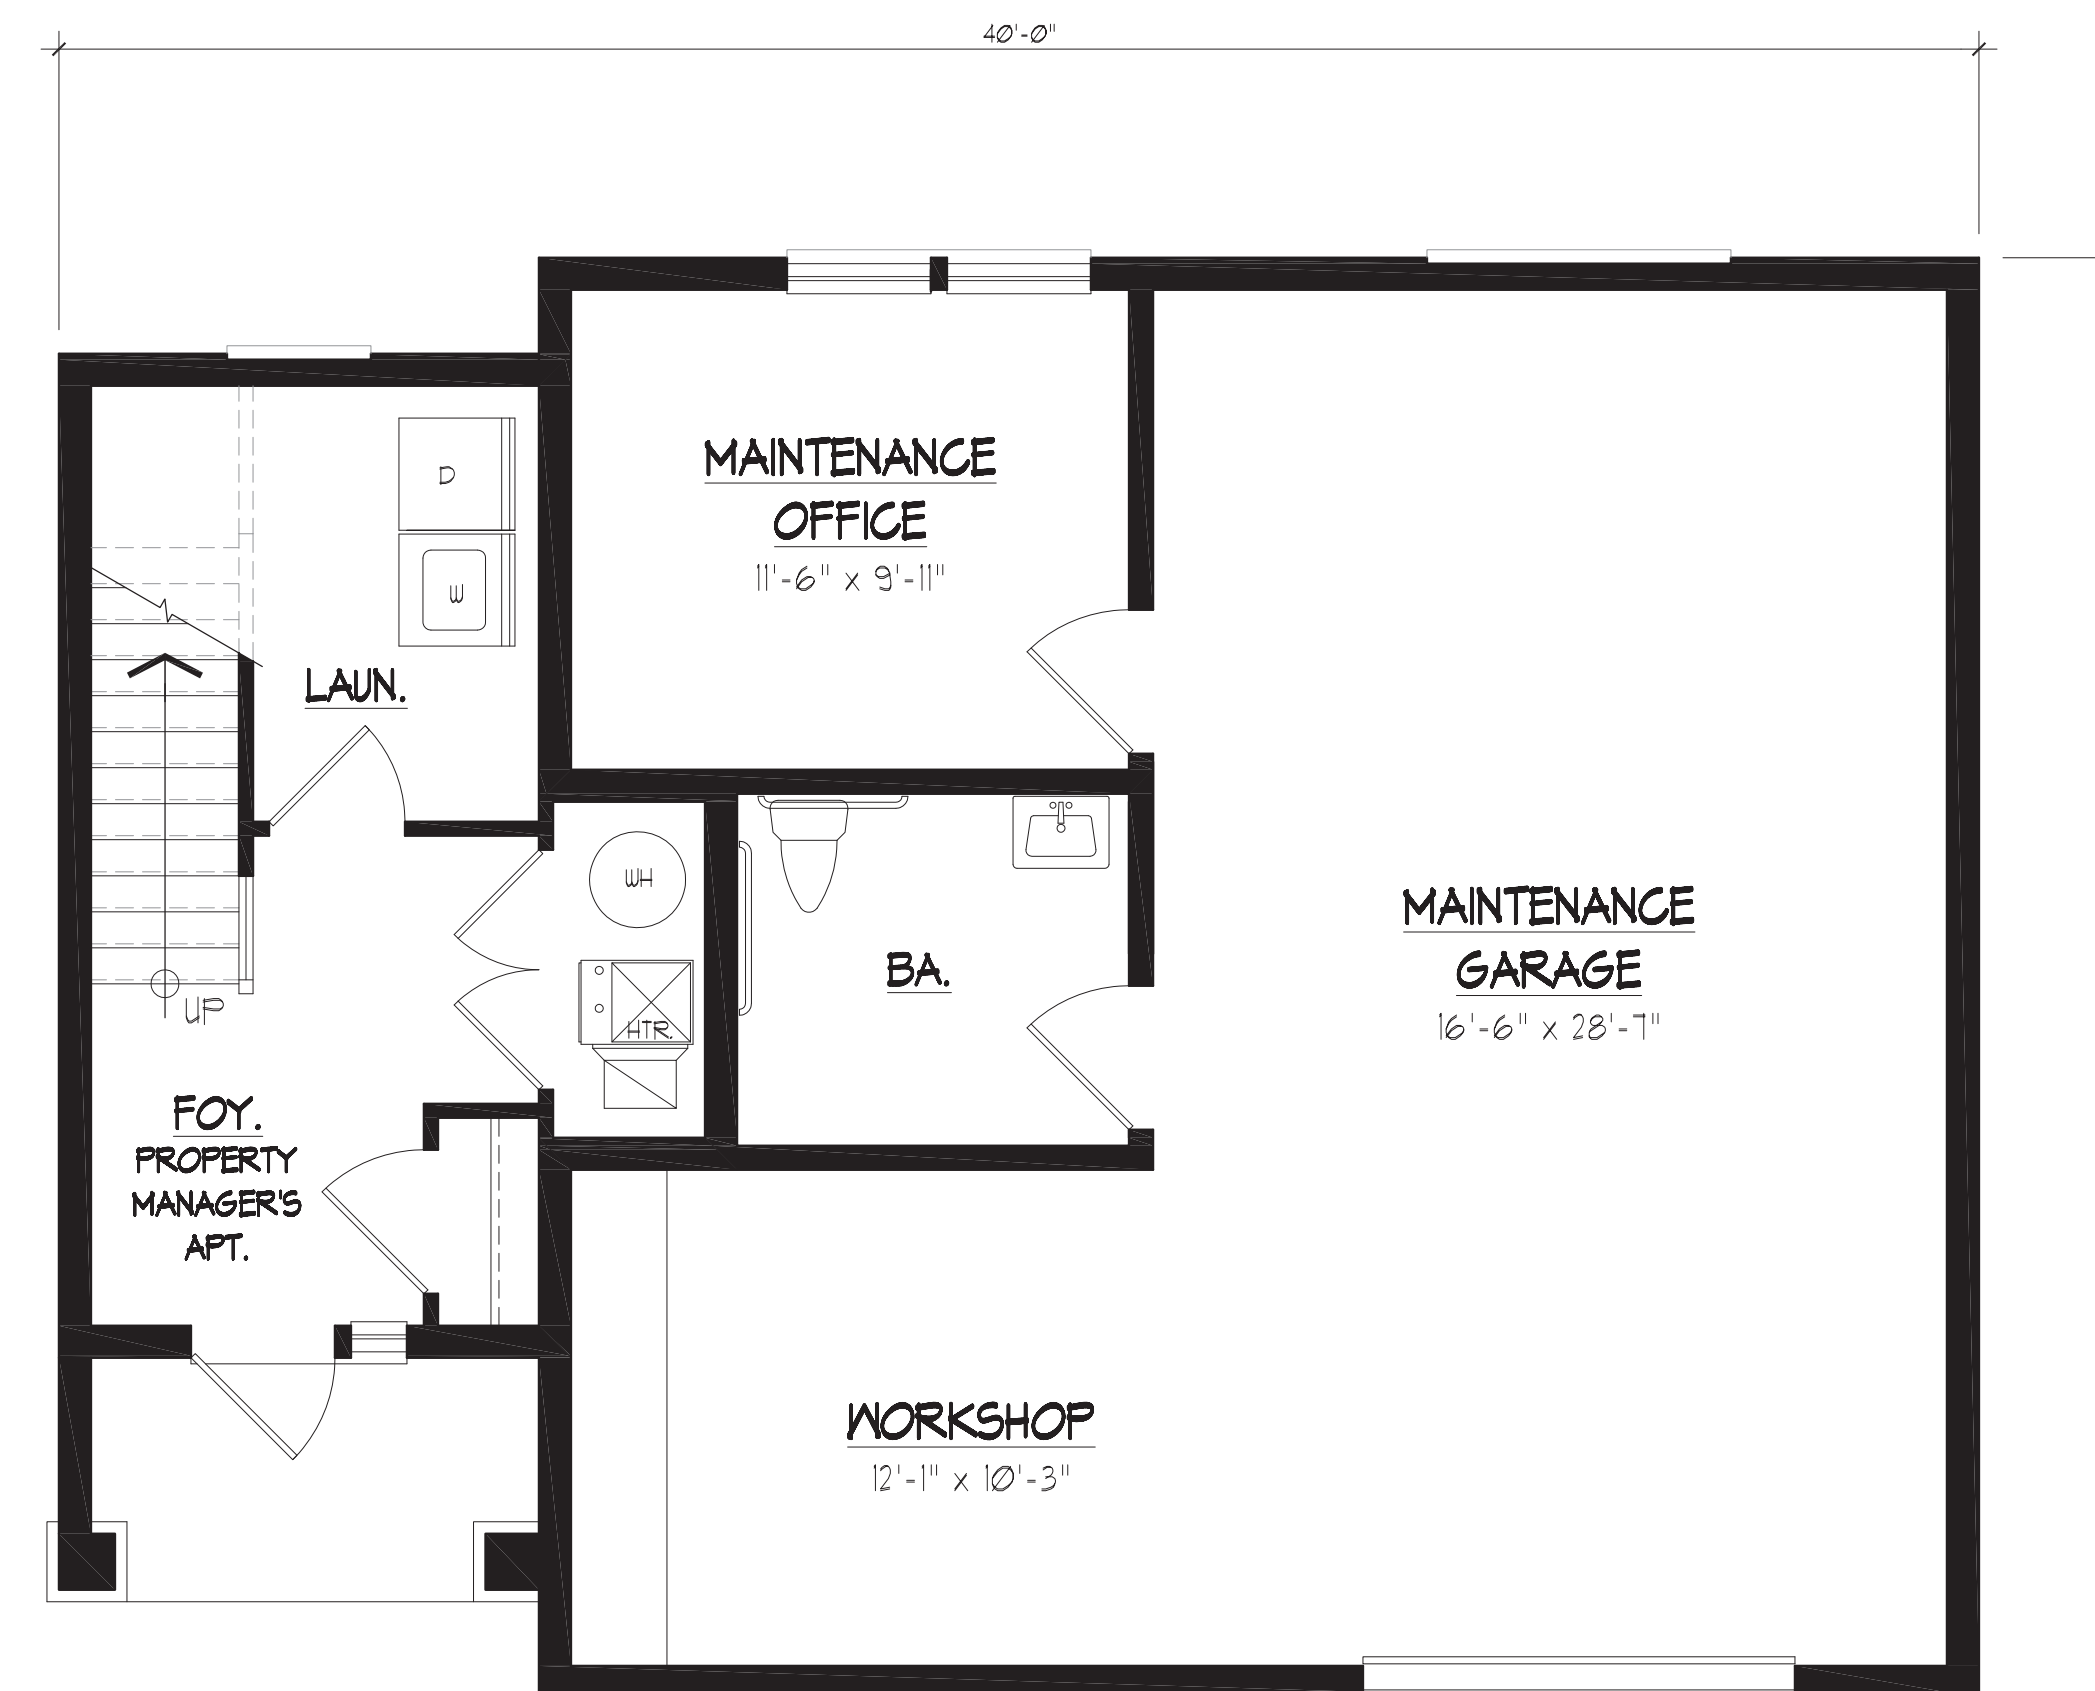

FIRST FLOOR PLAN

SCALE: 1/4" = 1'-0"

PROPERTY MANAGER'S APT.: 1,362 SF.
 MAINTENANCE GARAGE / OFFICE: 866 SF.
 TOTAL: 2,228 SF.

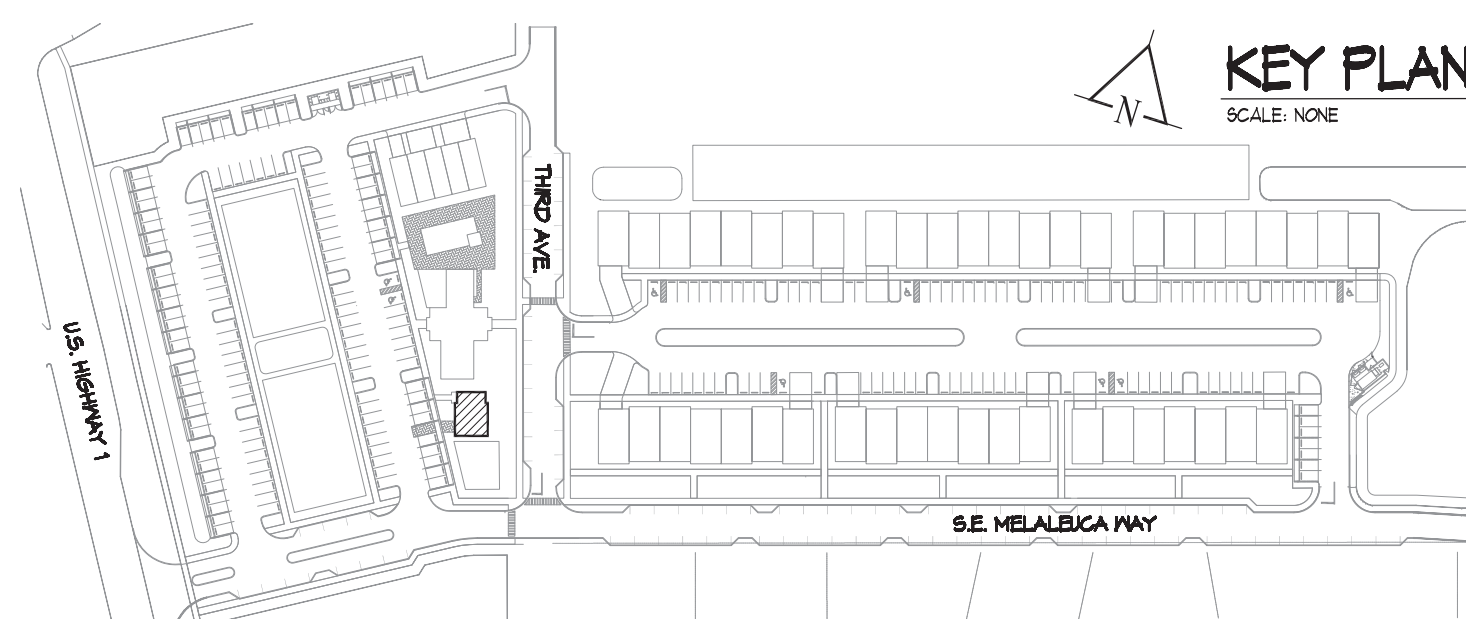

KEY PLAN

SCALE: NONE

PROPERTY MANAGER'S APARTMENT / MAINTENANCE GARAGE TRADEWINDS APARTMENTS HOBE SOUND, FLORIDA

SCALE: 1/4" = 1'-0"
 #18031
 FEBRUARY 17, 2020
 AUGUST 28, 2020

FEINBERG & ASSOCIATES P.C.
 ARCHITECTURE / SITE DESIGN / INTERIOR DESIGN
 One Echelon Plaza • 227 Laurel Road • Suite 201 • Voorhees, NJ 08043
 Tel: 856.782.0100 • Fax: 856.782.8656
 www.feinbergdesign.com

A-19




[Signature]
 AR0017809



TYPICAL LEFT SIDE ELEVATION (CAR CANOPY)

SCALE: 1/4" = 1'-0"

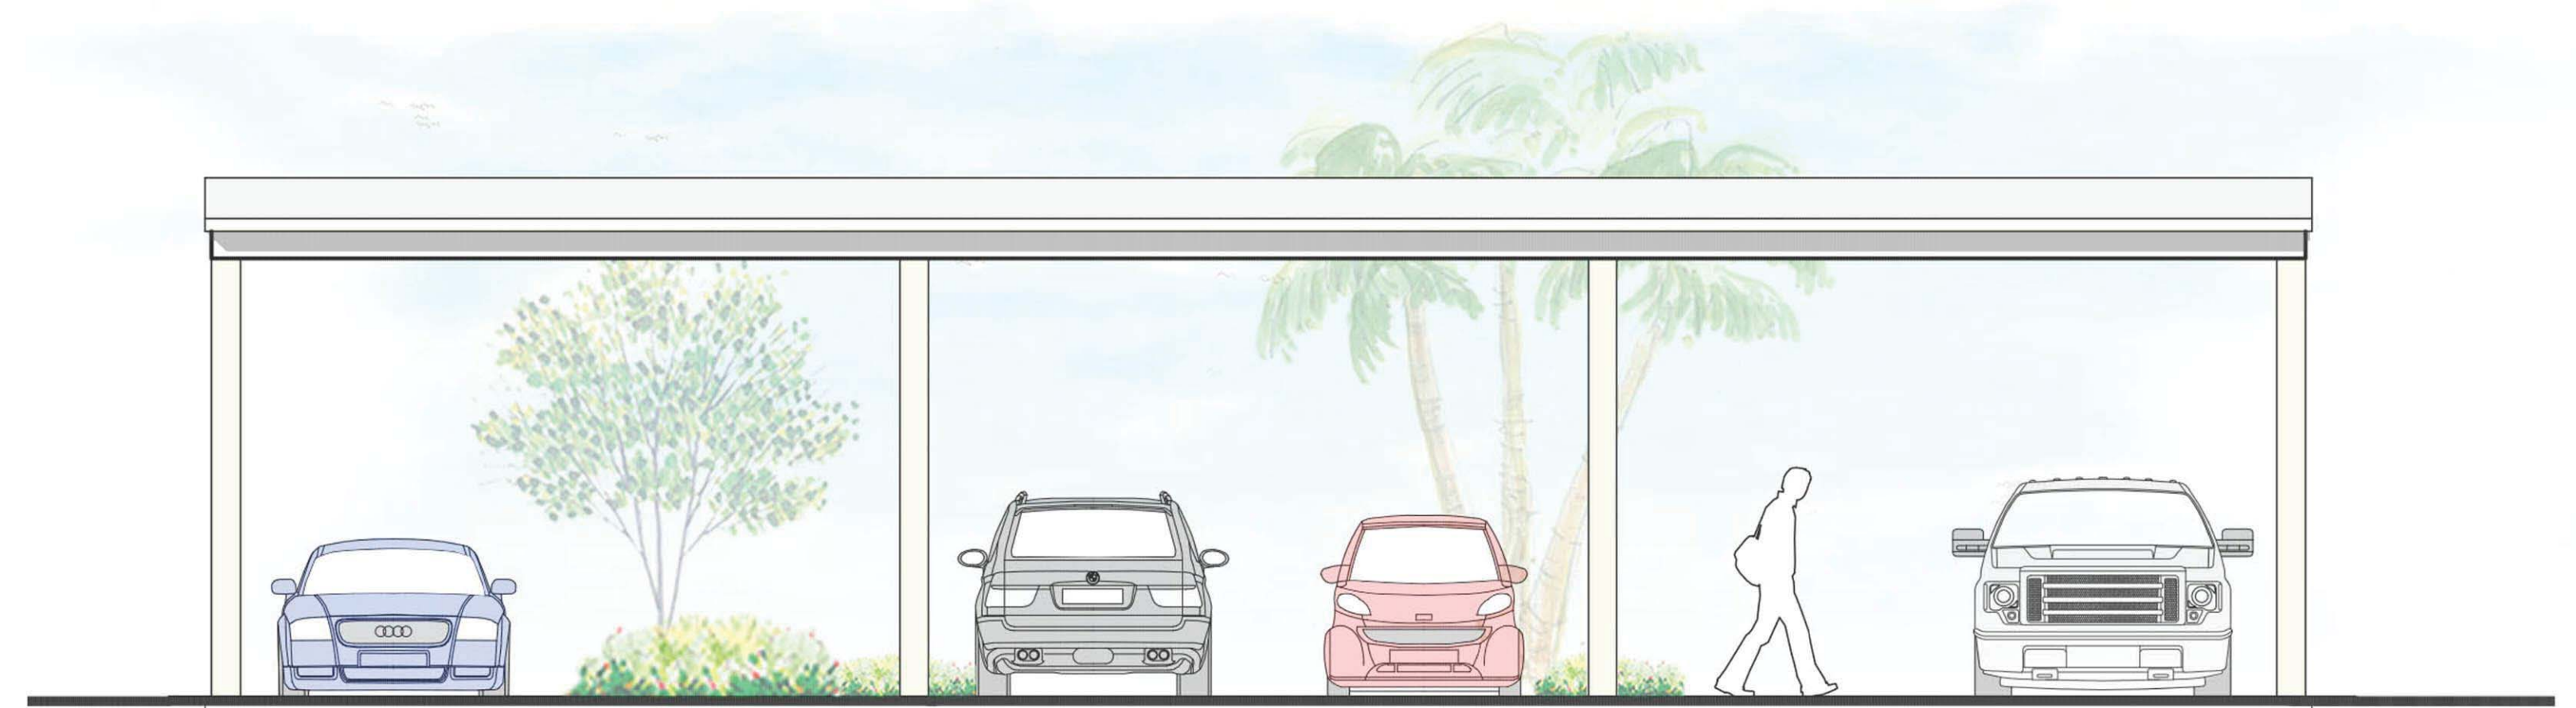

TYPICAL REAR ELEVATION (CAR CANOPY)

SCALE: 1/4" = 1'-0"




TYPICAL RIGHT SIDE ELEVATION (CAR CANOPY)

SCALE: 1/4" = 1'-0"



TYPICAL FRONT ELEVATION (CAR CANOPY)

SCALE: 1/4" = 1'-0"

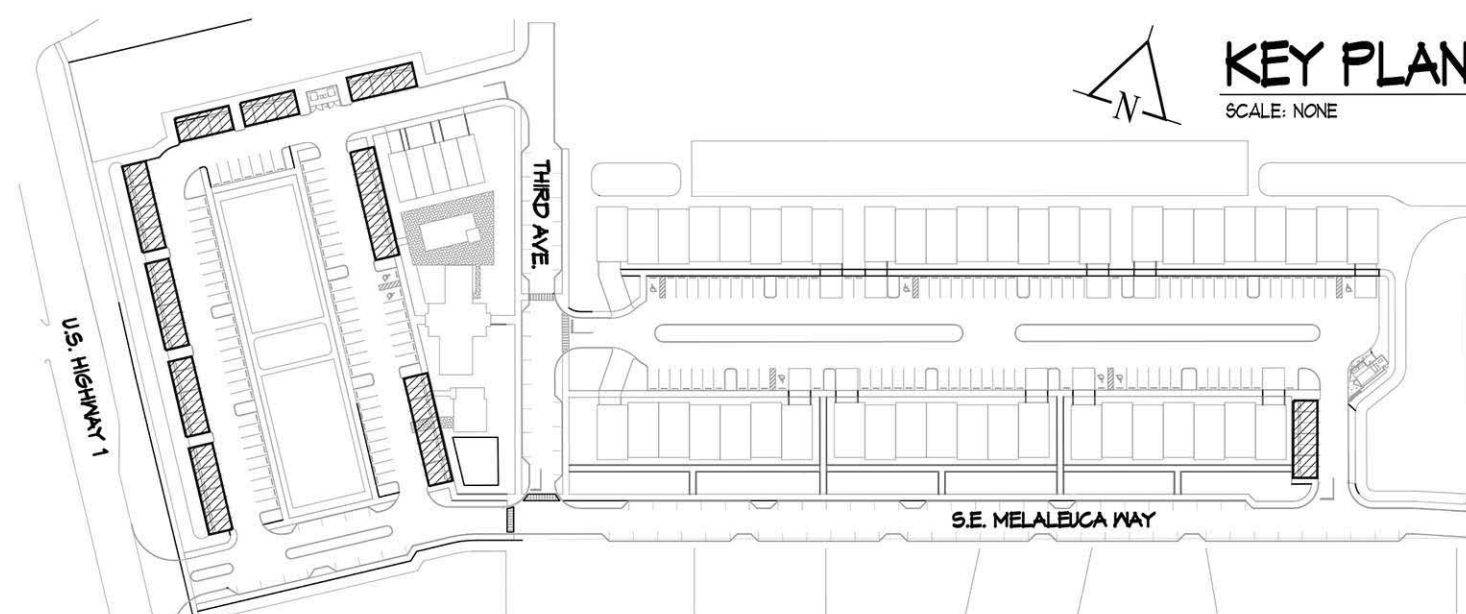


KEY PLAN
SCALE: NONE

CAR CANOPY TRADEWINDS APARTMENTS

HOBE SOUND, FLORIDA

SCALE: 1/4" = 1'-0"
#18037
AUGUST 17, 2020

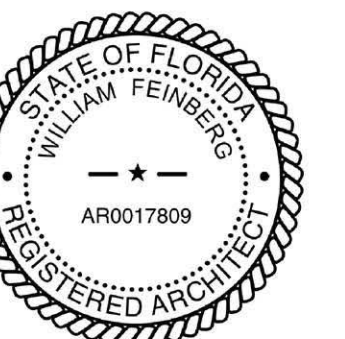


AR0017809

A-20


FEINBERG & ASSOCIATES P.C.
ARCHITECTURE/SITE DESIGN/INTERIOR DESIGN

One Echelon Plaza • 227 Laurel Road • Suite 201 • Voorhees, NJ 08043
Tel: 856.782.0100 • Fax: 856.782.8656
www.feinbergdesign.com

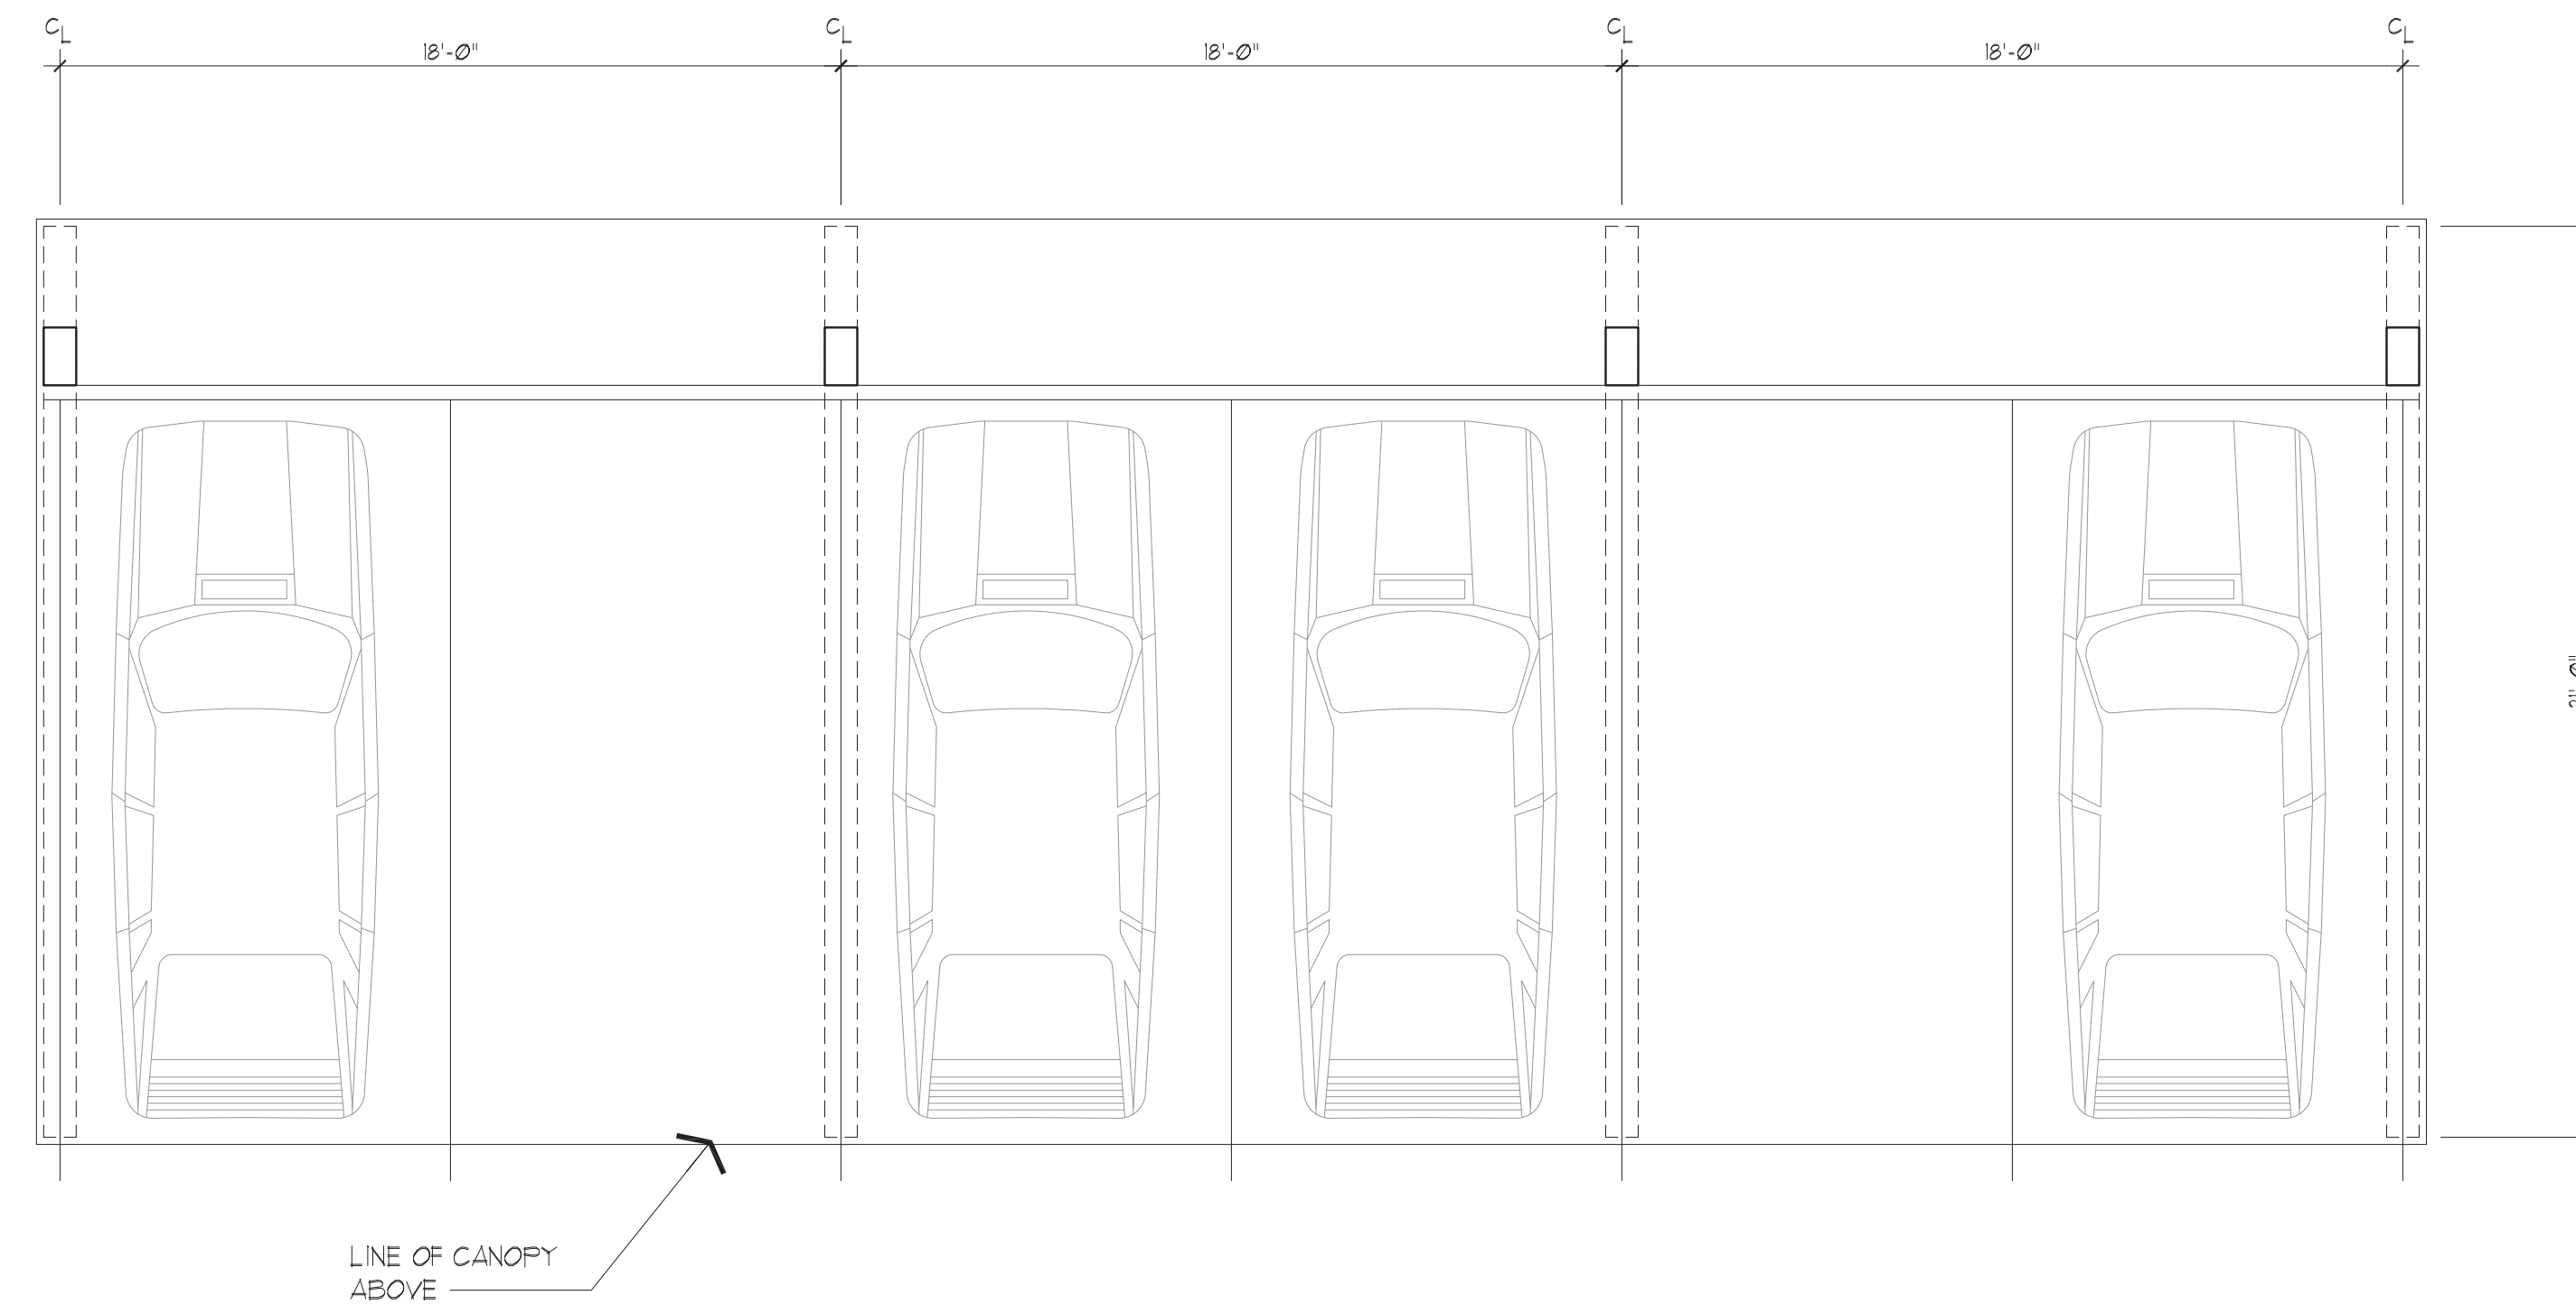


TYPICAL CAR CANOPY PLAN (219 S.F. / SPACE)

SCALE: 1/4" = 1'-0"

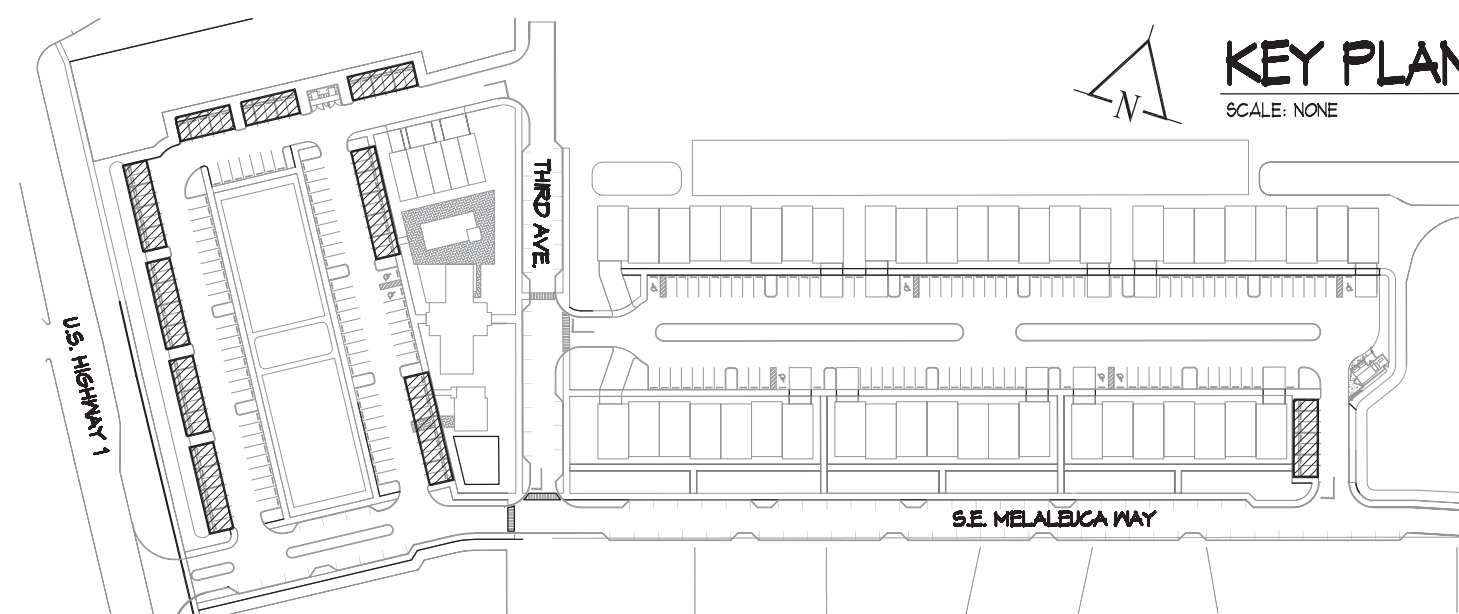

CAR CANOPY
TRADEWINDS APARTMENTS
 HOBE SOUND, FLORIDA

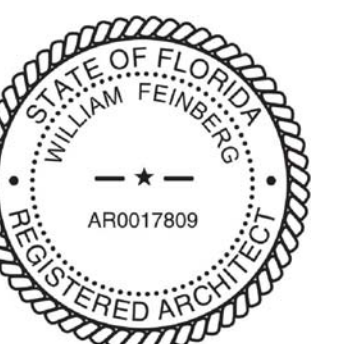

AR0017809

SCALE: 1/4" = 1'-0"
 #18031
 AUGUST 17, 2020

A-21

FEINBERG & ASSOCIATES P.C.
 ARCHITECTURE / SITE DESIGN / INTERIOR DESIGN
 One Echelon Plaza • 227 Laurel Road • Suite 201 • Voorhees, NJ 08043
 Tel: 856.782.0100 • Fax: 856.782.8656
 www.feinbergdesign.com