



1	RENDERING- DOCK HIGH BUILDING
---	-------------------------------

FINAL
SITE PLAN
11/20/2025

CMBE
ARCHITECTURE

7601 N. Federal Highway, Suite B-205,
6000 Maiton, FL 33457
Tel 561-233-9999

COPYRIGHT ©MBE ARCHITECTURE, LLC 2025

THE DRAWINGS AND ALL THE IDEAS, ARRANGEMENTS,
DESIGNS AND PLANS INDICATED THEREON OR
REPRESENTED THEREBY ARE OWNED BY AND REMAIN
PROPERTY OF ©MBE ARCHITECTURE, LLC AND NO PART
THEREOF SHALL BE UTILIZED BY ANY PERSON, FIRM
OR CORPORATION FOR ANY PURPOSE WHATSOEVER
WITHOUT THE SPECIFIC WRITTEN PERMISSION OF ©MBE
ARCHITECTURE, LLC.

Carlo
Mendoza
Digitally signed by
Carlo Mendoza
Date: 2025.11.18
16:01:57 -05'00'

**MARTIN COMMERCE PARK
INDUSTRIAL**
MARTIN COUNTY, FLORIDA
BUILDING 1
ASHLEY CAPITAL

REVISIONS

Drawing Title
**A3.00
RENDERING**

Scale **AS NOTED**
Project No. 25004.00
Date

Principal:	CSM
Project Director:	
Project Manager:	
Drafted by:	
Checked by:	

Sheet No.

A3.00



CMBE
ARCHITECTURE

Professional Seal
 Carlo J. Mendoza, P.E.
 State of Florida, License No. 13047
 Seal No. 13047
 Exp. Date 12/31/2025
 The Commission and all the local governments, departments and agencies are hereby notified that the above-named professional has been duly licensed and is authorized to practice his/her profession in the State of Florida.

Carlo Mendoza
 Digitally signed by
 Carlo Mendoza
 Date: 2025.11.18
 16:02:33 -05'00'

MARTIN COMMERCE PARK
INDUSTRIAL
 MARTIN COUNTY, FLORIDA
 BUILDING 1
 ASHLEY CAPITAL

REVISIONS

Drawing Title
EXTERIOR RENDERING
 Scale AS NOTED
 Project No. 25004.00
 Date

Principal: CSM
 Project Director:
 Project Manager:
 Drafted by:
 Checked by:

Sheet No.

A3.01

1 RENDERING- DOCK HIGH @ CORNER

A1.00 SCALE: NTS

FINAL
SITE PLAN
11/20/2025



1 RENDERING— GRADE LEVEL BUILDING

A1.00 SCALE: NTS

FINAL
SITE PLAN
11/20/2025

CMBE
ARCHITECTURE

THIS IS A PRELIMINARY DRAWING. IT IS NOT TO BE USED FOR CONSTRUCTION. IT IS THE PROPERTY OF CMBE ARCHITECTURE, P.A. AND IS NOT TO BE REPRODUCED OR TRANSMITTED IN ANY FORM OR BY ANY MEANS, ELECTRONIC OR MECHANICAL, INCLUDING PHOTOCOPYING, RECORDING, OR BY ANY INFORMATION STORAGE AND RETRIEVAL SYSTEM, WITHOUT THE WRITTEN PERMISSION OF CMBE ARCHITECTURE, P.A.

Carlo Men
doza
Digitally
signed by
Carlo Men
doza
Date: 2025.11.18
16:03:20
-05'00'

MARTIN COMMERCE PARK
INDUSTRIAL
MARTIN COUNTY, FLORIDA
BUILDING 1
ASHLEY CAPITAL

REVISIONS

Drawing Title
EXTERIOR
RENDERING

Scale AS NOTED
Project No. 25004.00
Date

Principal: CSM
Project Director:
Project Manager:
Drafted by:
Checked by:

Sheet No.

A3.02



1 RENDERING- GRADE LEVEL BUILDING

A1.00 SCALE: NTS

FINAL
SITE PLAN
11/20/2025

CMBE
ARCHITECTURE

THIS IS A PRELIMINARY DRAWING. IT IS NOT TO BE USED FOR CONSTRUCTION. THE CLIENT HAS REVIEWED AND APPROVED THIS DRAWING FOR INFORMATIONAL PURPOSES ONLY. THE CLIENT HAS NOT REVIEWED THIS DRAWING FOR CONSTRUCTION PURPOSES. 

Carlo
Mendoza
doza
Digitally signed
by Carlo
Mendoza
Date:
2025.11.18 16:03:57 -0500
CMBE ARCHITECTURE, P.A.

MARTIN COMMERCE PARK
INDUSTRIAL
MARTIN COUNTY, FLORIDA
BUILDING 1
ASHLEY CAPITAL

REVISIONS


Drawing Title
EXTERIOR
RENDERING


Scale AS NOTED
Project No. 25004.00
Date

Principal: CSM
Project Director:
Project Manager:
Drafted by:
Checked by:

Sheet No.

A3.03

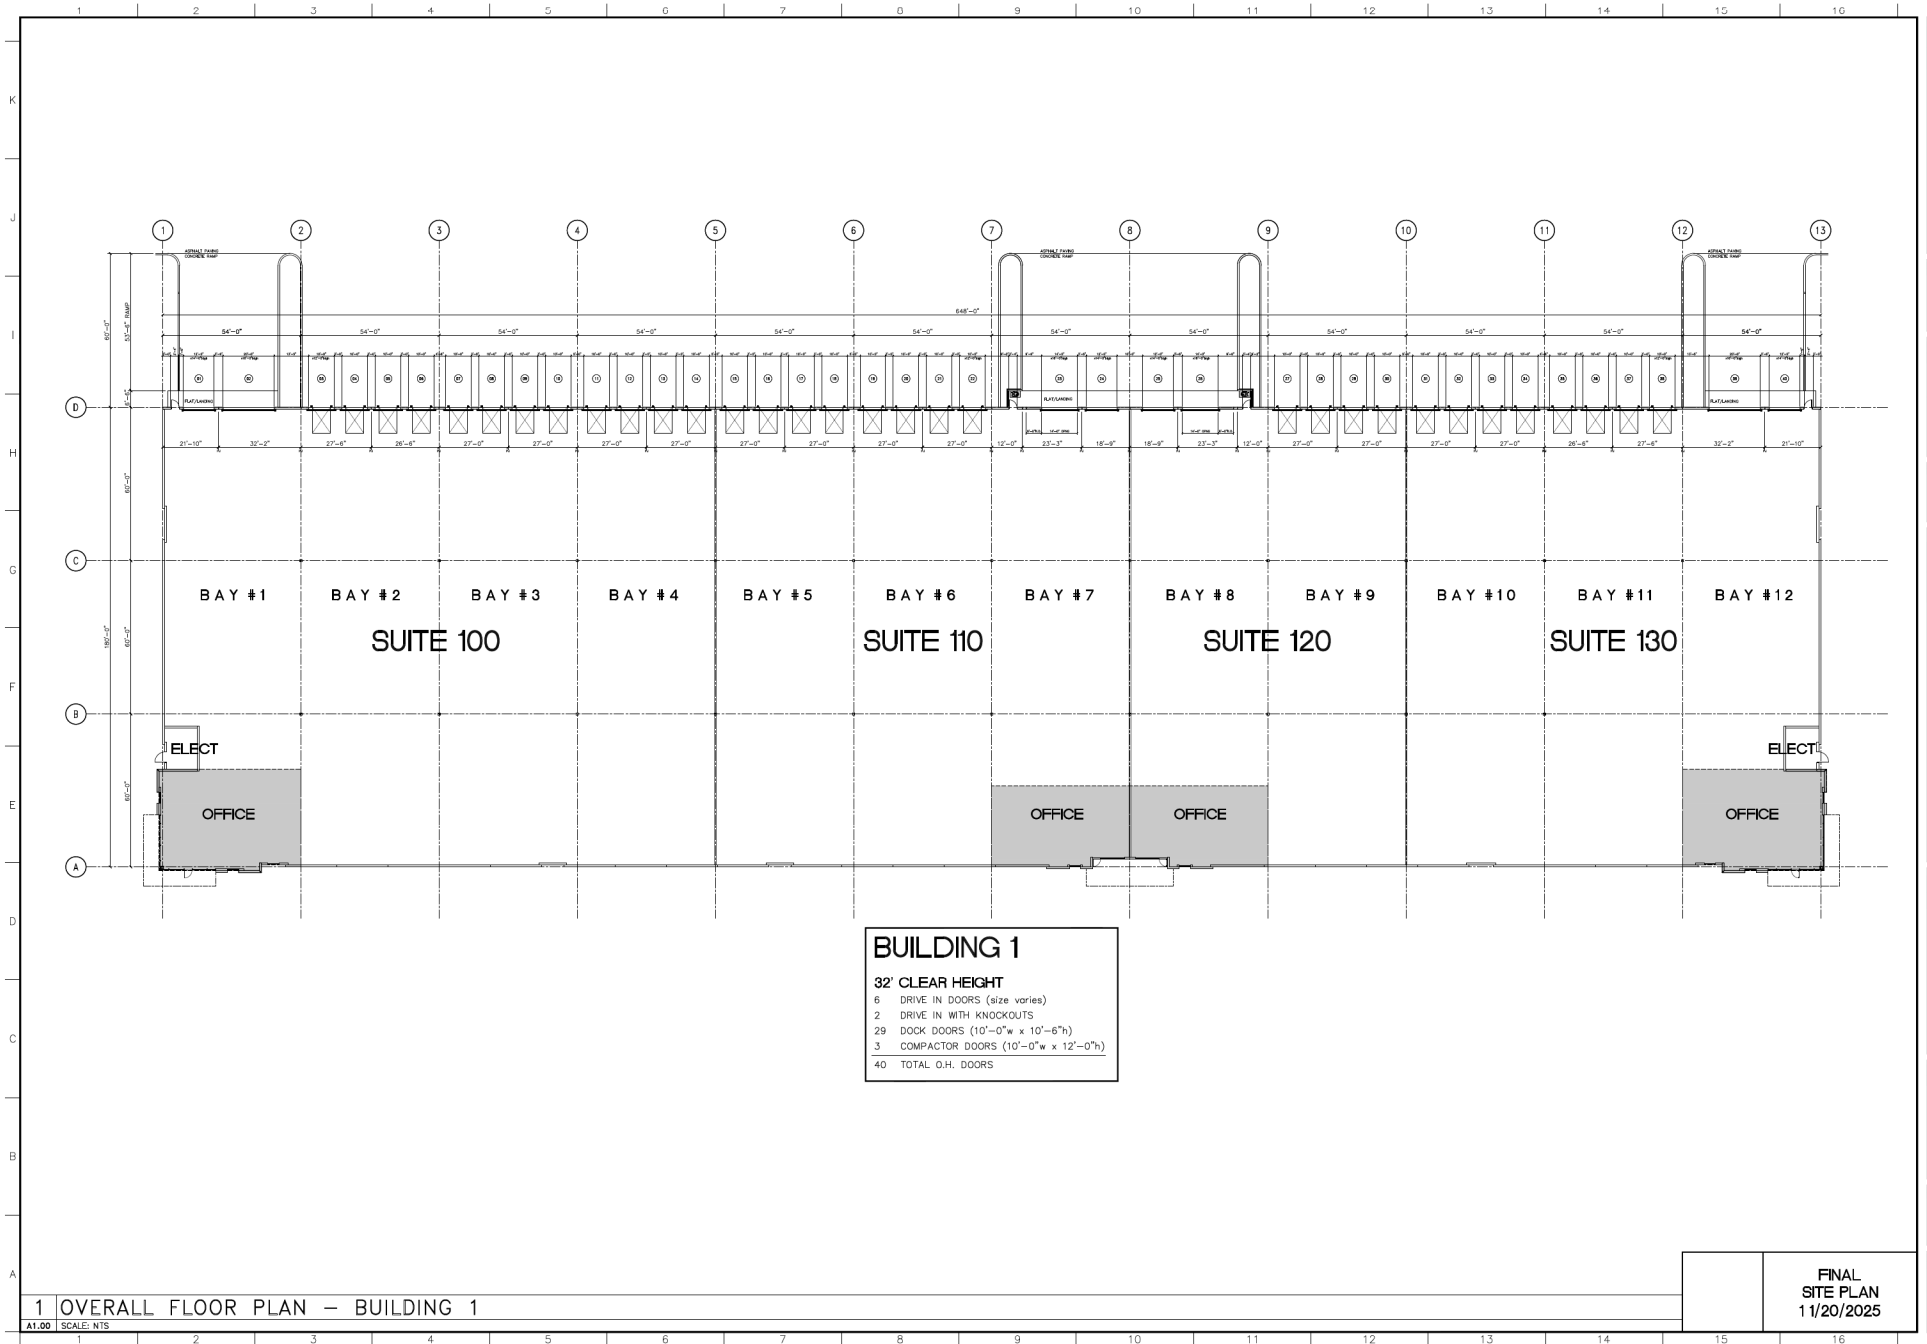

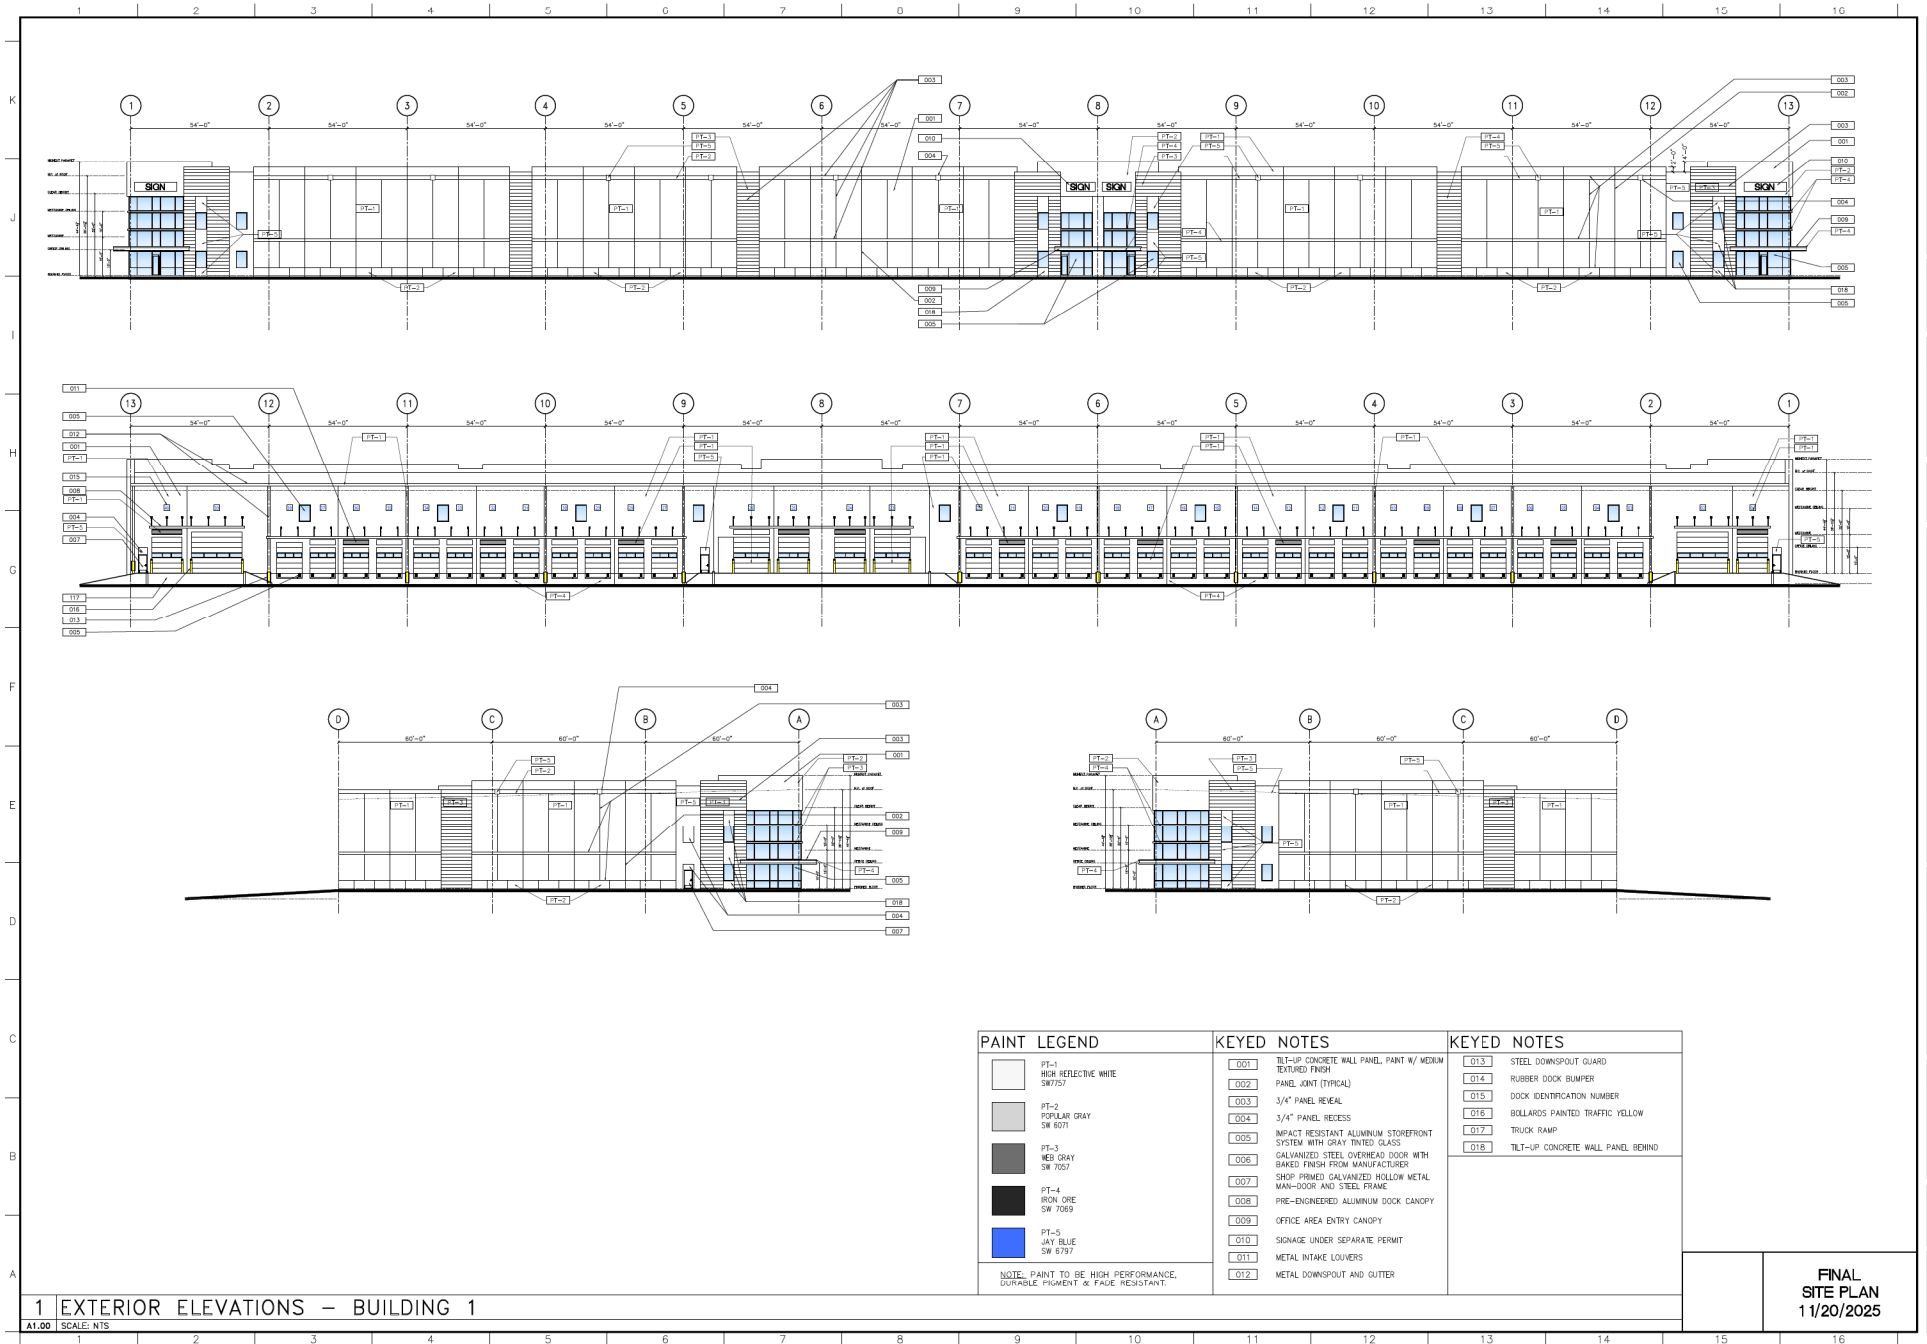

1 EXTERIOR ELEVATIONS — BUILDING 1

A1.00 SCALE: NTS

FINAL
SITE PLAN
11/20/2025

C M B E
ARCHITECTURE

1000 N. Fawcett Highway, Suite 5-202
Tampa, FL 33607
781-233-0998
CMBEARCHITECTURE.COM
We are proud to be a member of the Florida Architectural Council (FAC) and the American Institute of Architects (AIA). We are also a member of the Florida Green Building Council (FGBC) and the Florida Sustainable Design Council (FSDC). We are committed to providing high-quality architectural services to our clients and to promoting sustainable design and construction practices.

Digitally signed by Carlo Men doza
Date: 2025.11.18 15:56:01 -0500

MARTIN COMMERCE PARK INDUSTRIAL
MARTIN COUNTY, FLORIDA
BUILDING 1
ASHLEY CAPITAL


REVISIONS


Drawing Title
EXTERIOR ELEVATIONS

Scale AS NOTED
Project No. 25004-00
Date

Principal: CSM
Project Director:
Project Manager:
Drafted by:
Checked by:

Sheet No.
1-A1.10

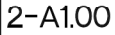

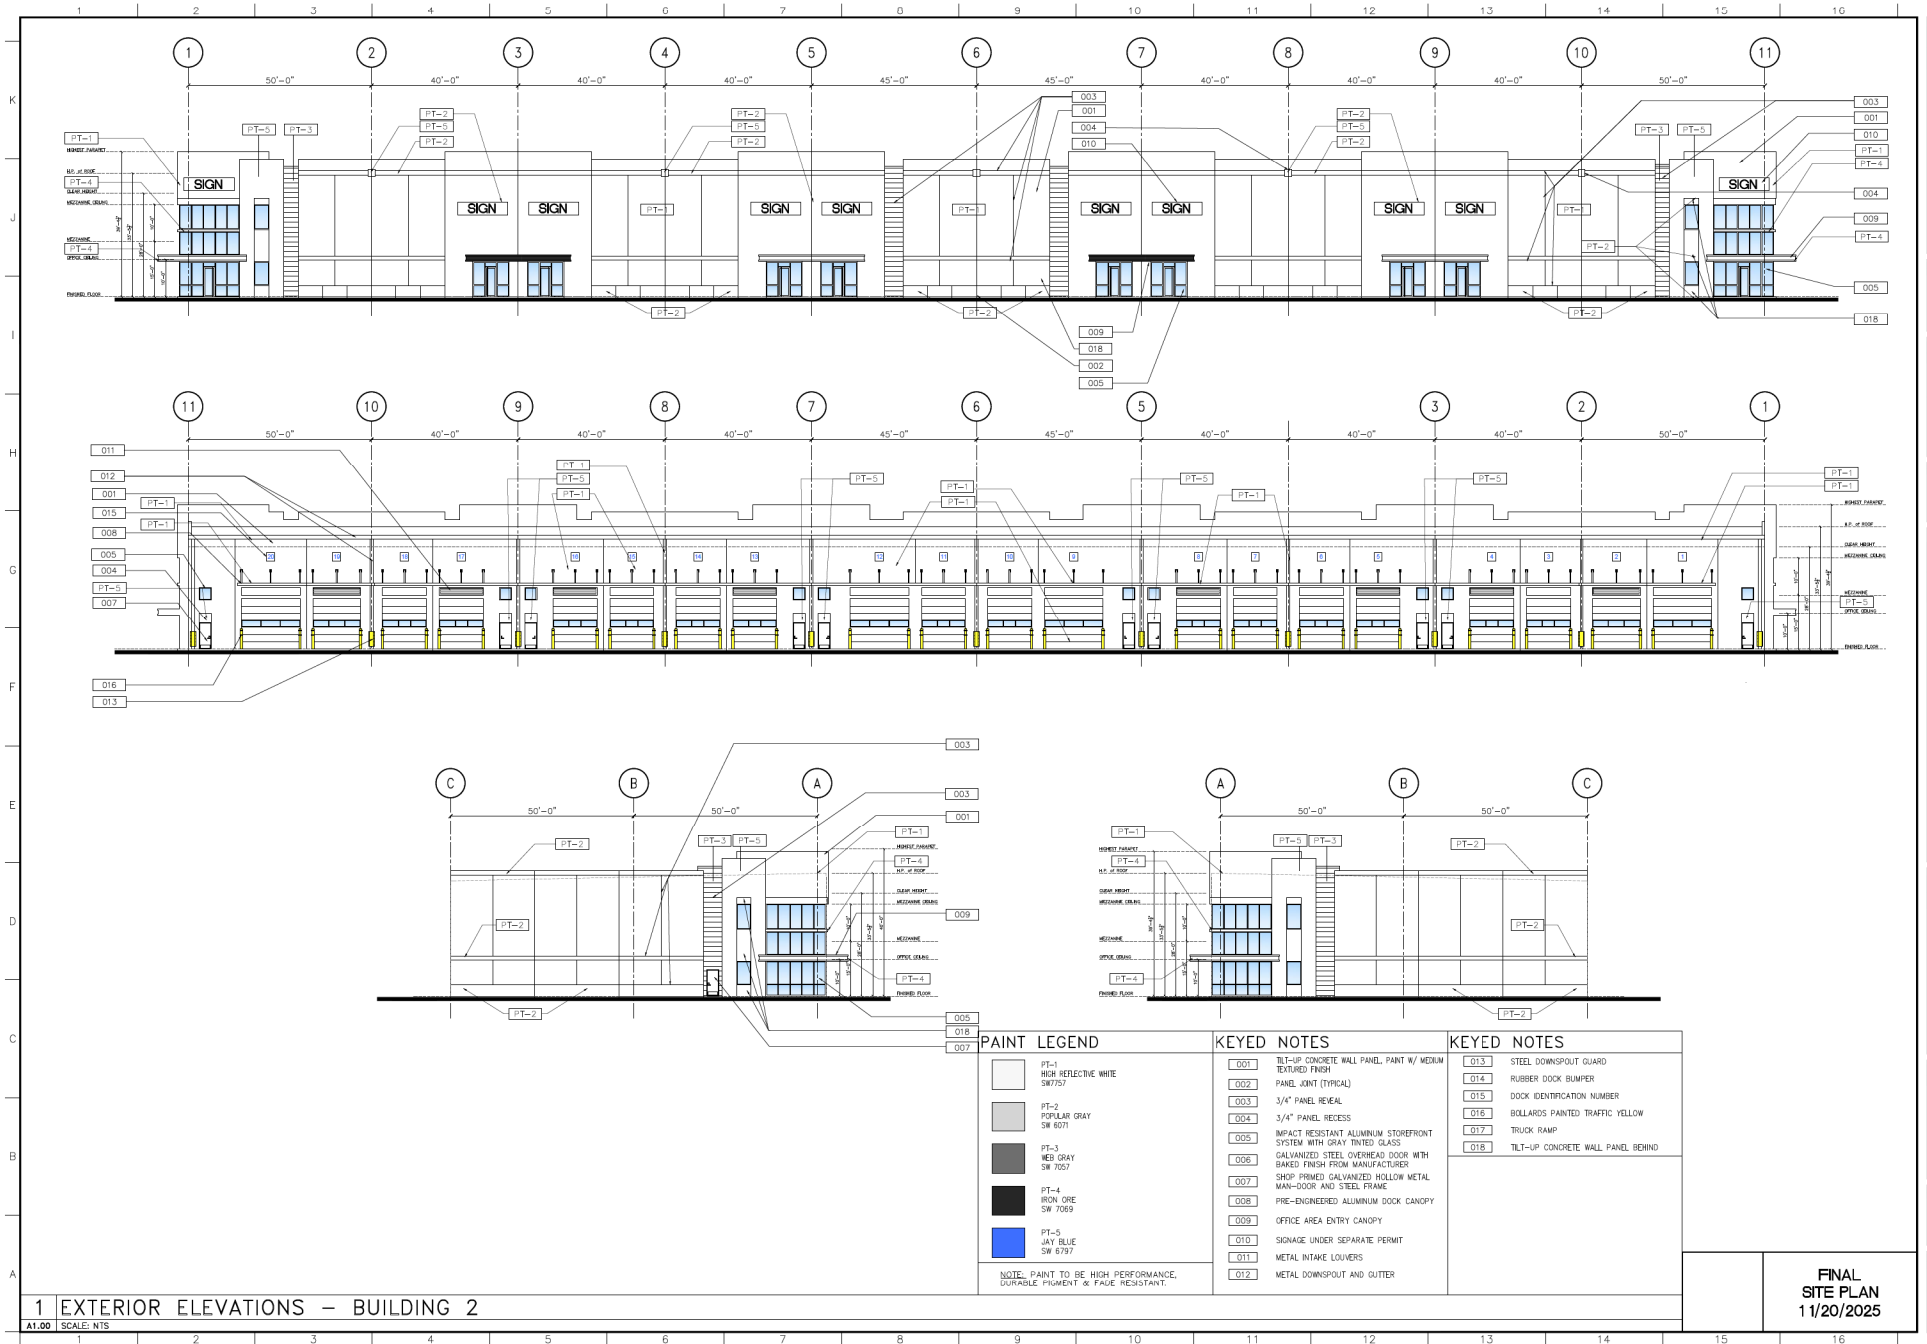

1 EXTERIOR ELEVATIONS – BUILDING 2

A1.00 SCALE: NTS

C M B E
ARCHITECTURE

2025 © Patrick Rodgers, Suite 8-002,
P.O. Box 123456
COLUMBIA, SC 29908
All drawings and files are the property of CMBE Architecture, LLC. No part of this drawing may be reproduced or transmitted in any form or by any means electronic or mechanical, including photocopying, recording, or by any information storage or retrieval system, without the prior written permission of CMBE Architecture, LLC.

Digitally signed by
Carlo Mendonça
Date: 2025.11.19 15:56:58 -05'00'

**MARTIN COMMERCE PARK
INDUSTRIAL**
MARTIN COUNTY, FLORIDA
BUILDING 2
ASHLEY CAPITAL

REVISIONS

Drawing Title

FLOOR PLAN

Scale AS NOTED

Project No. 25004.00

Date

Principal: CSM

Project Director:

Project Manager:


Drafted by:


Checked by:


Sheet No.


2-A1.10


**FINAL
SITE PLAN
11/20/2025**

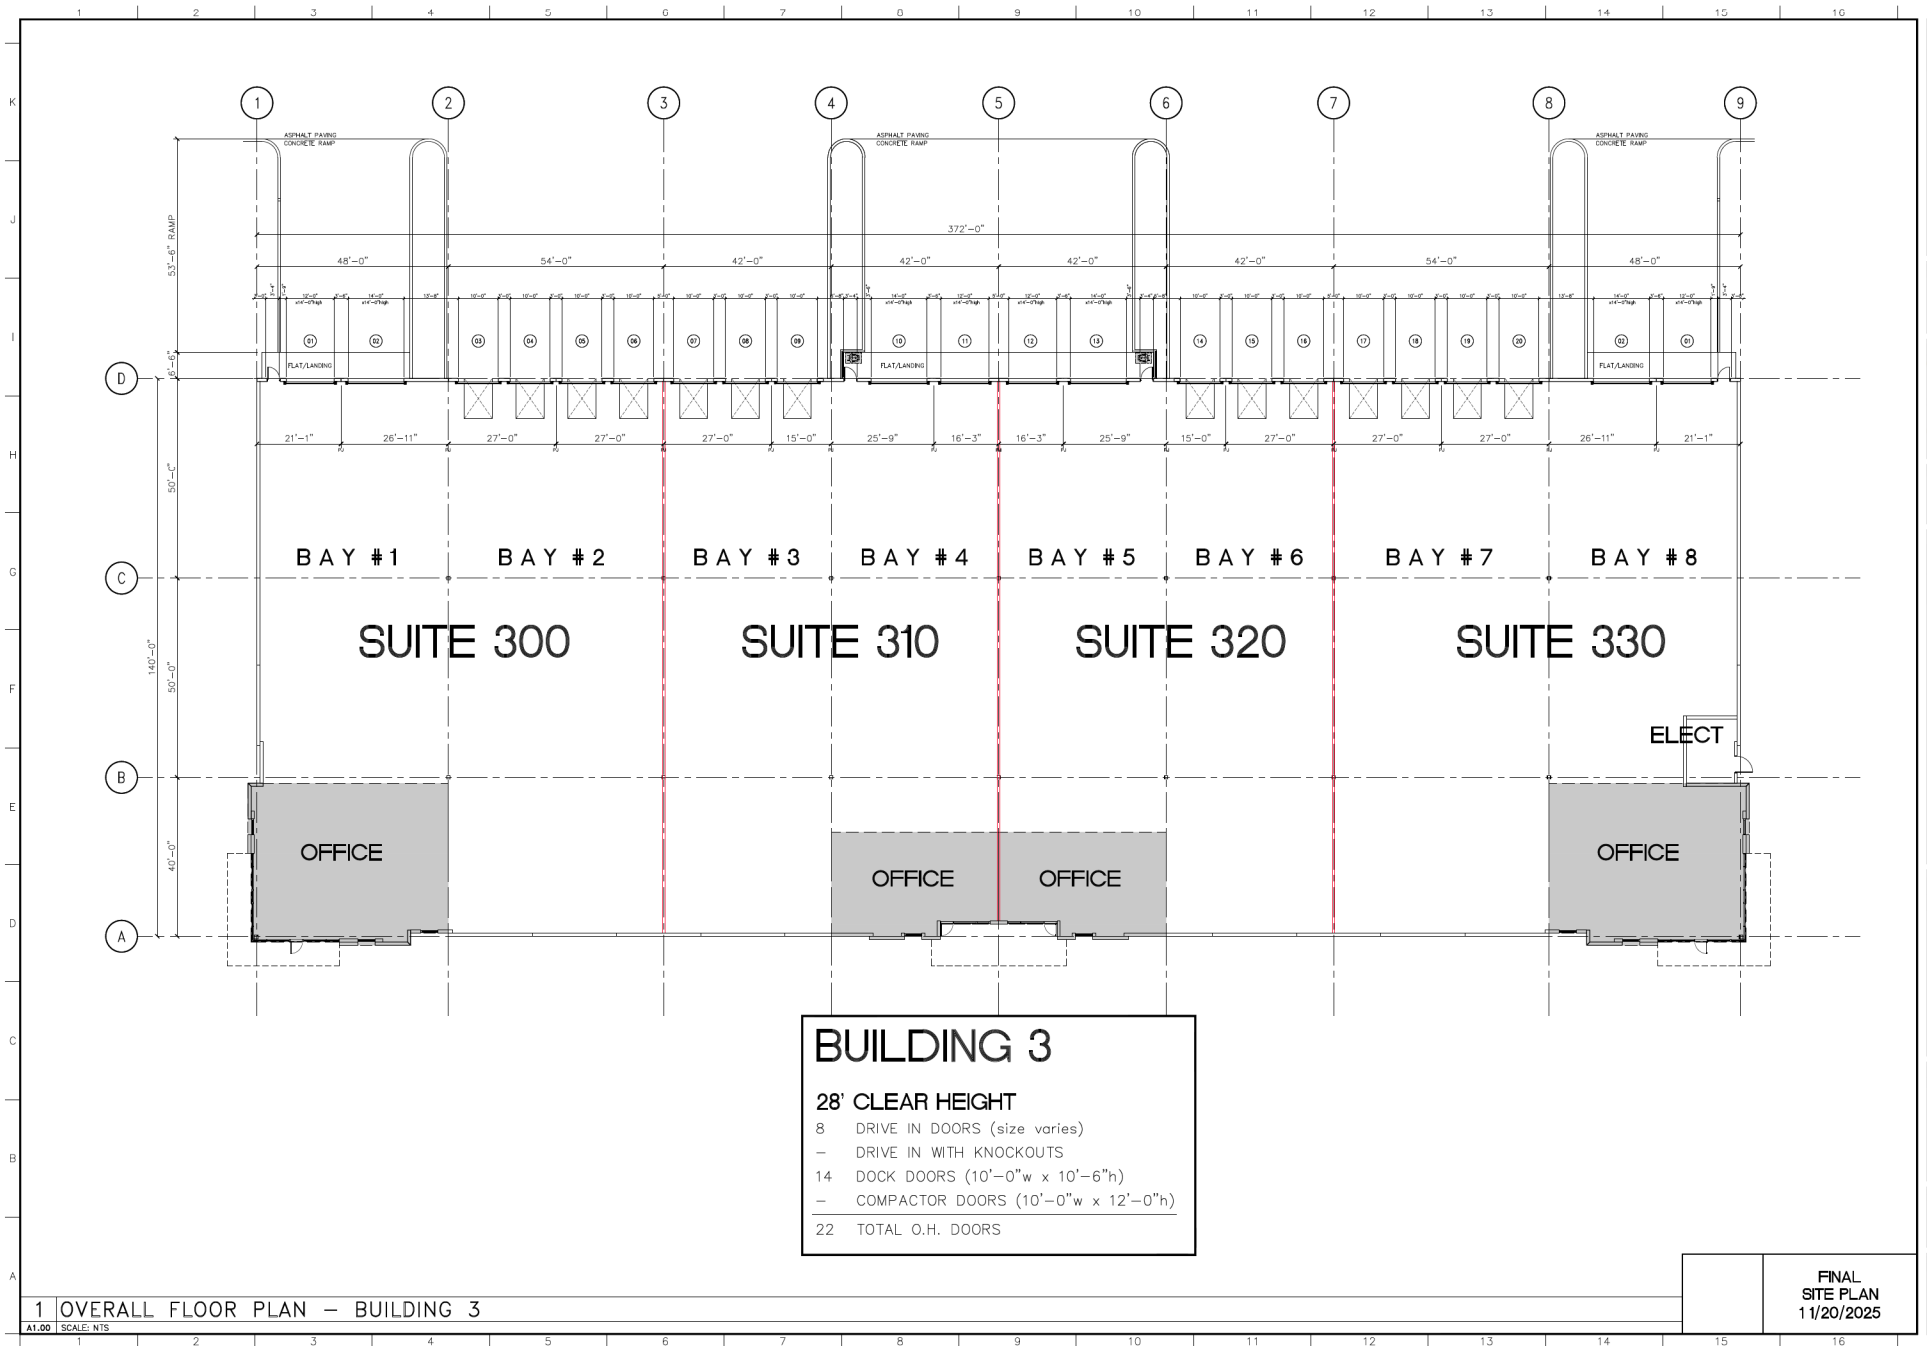


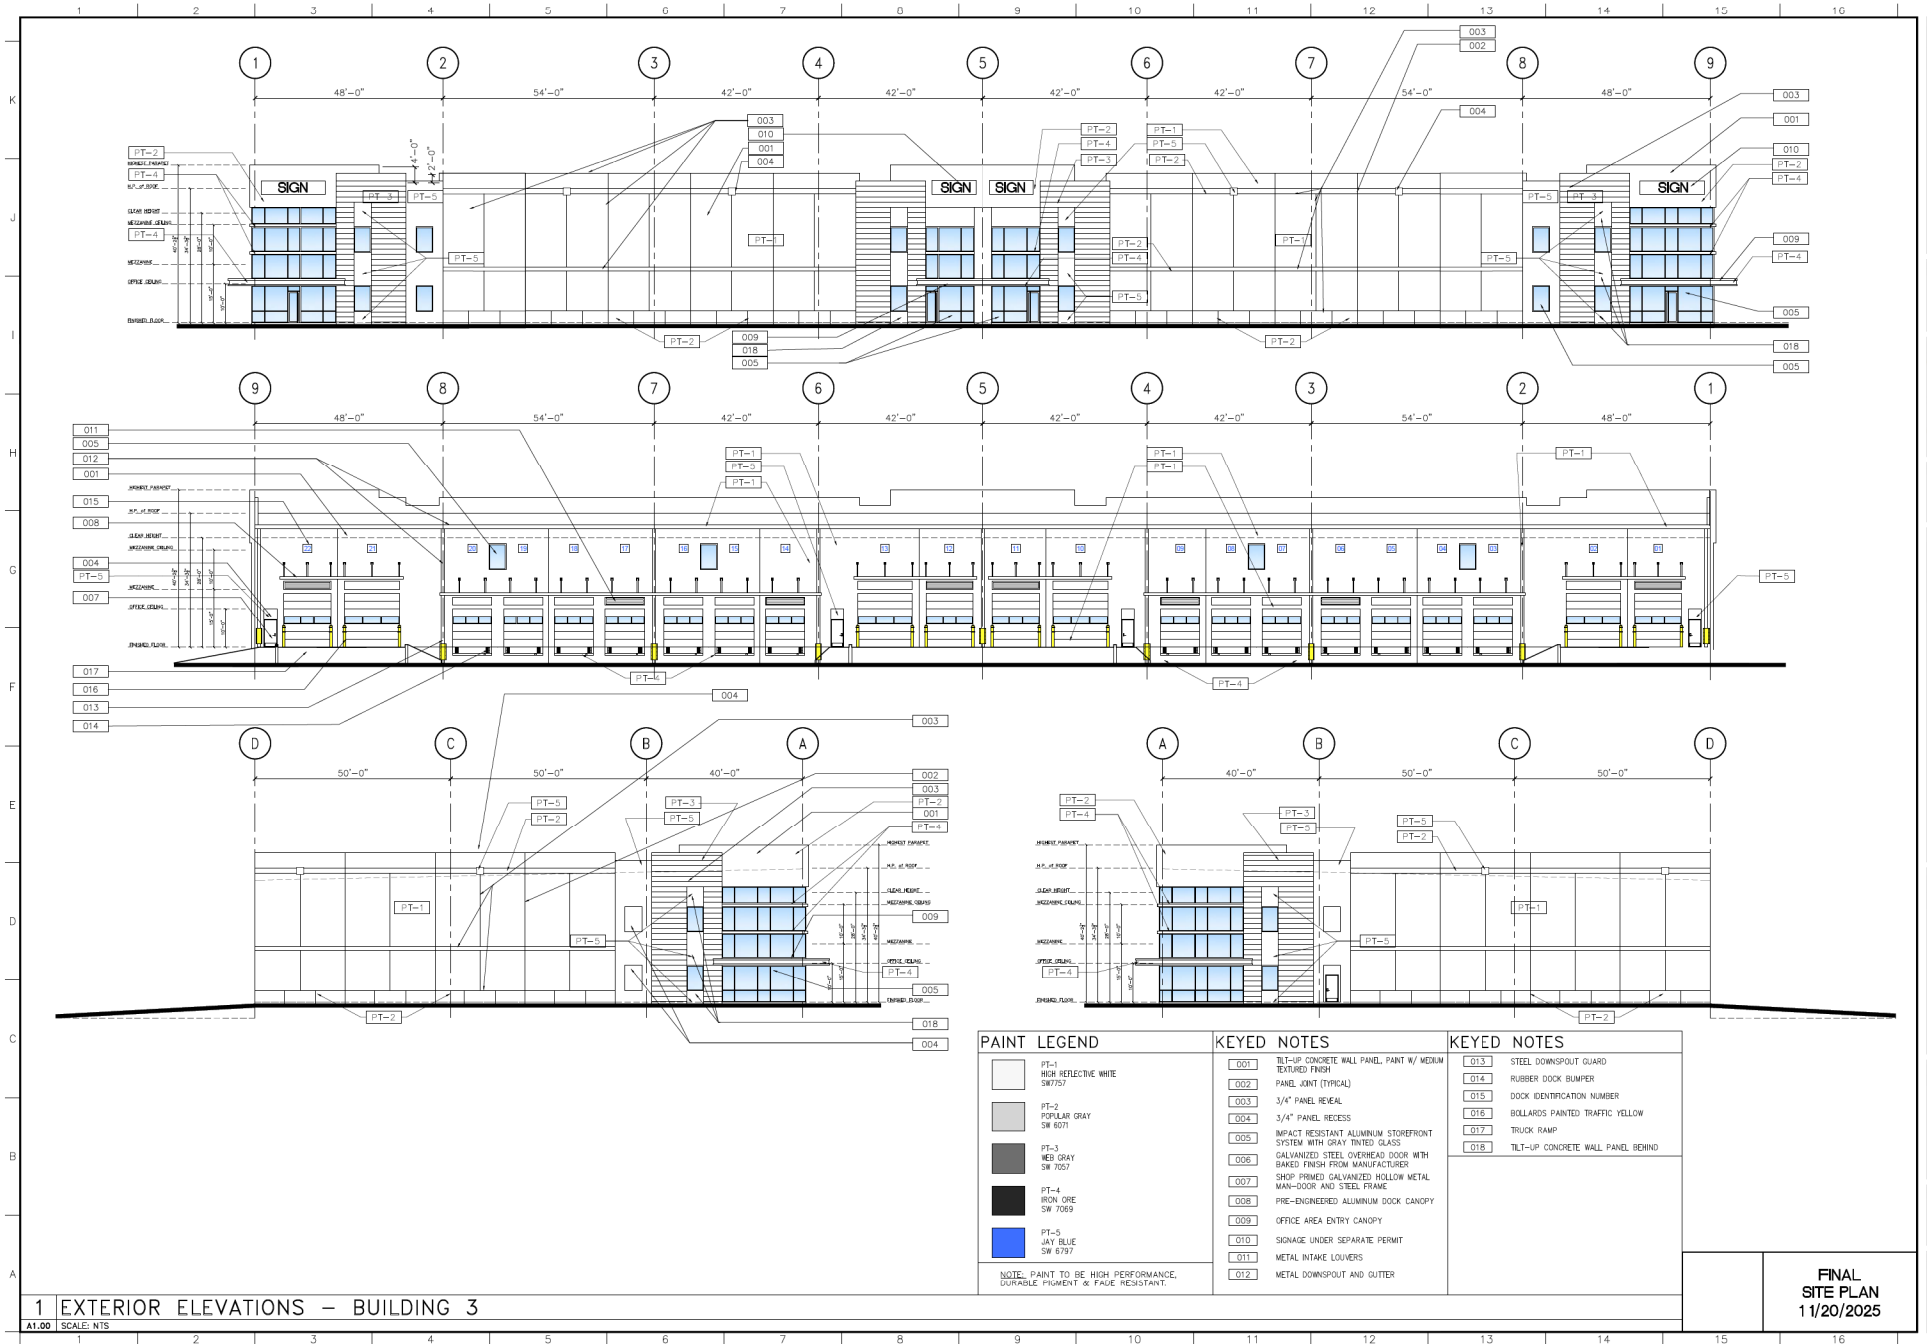

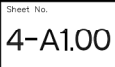

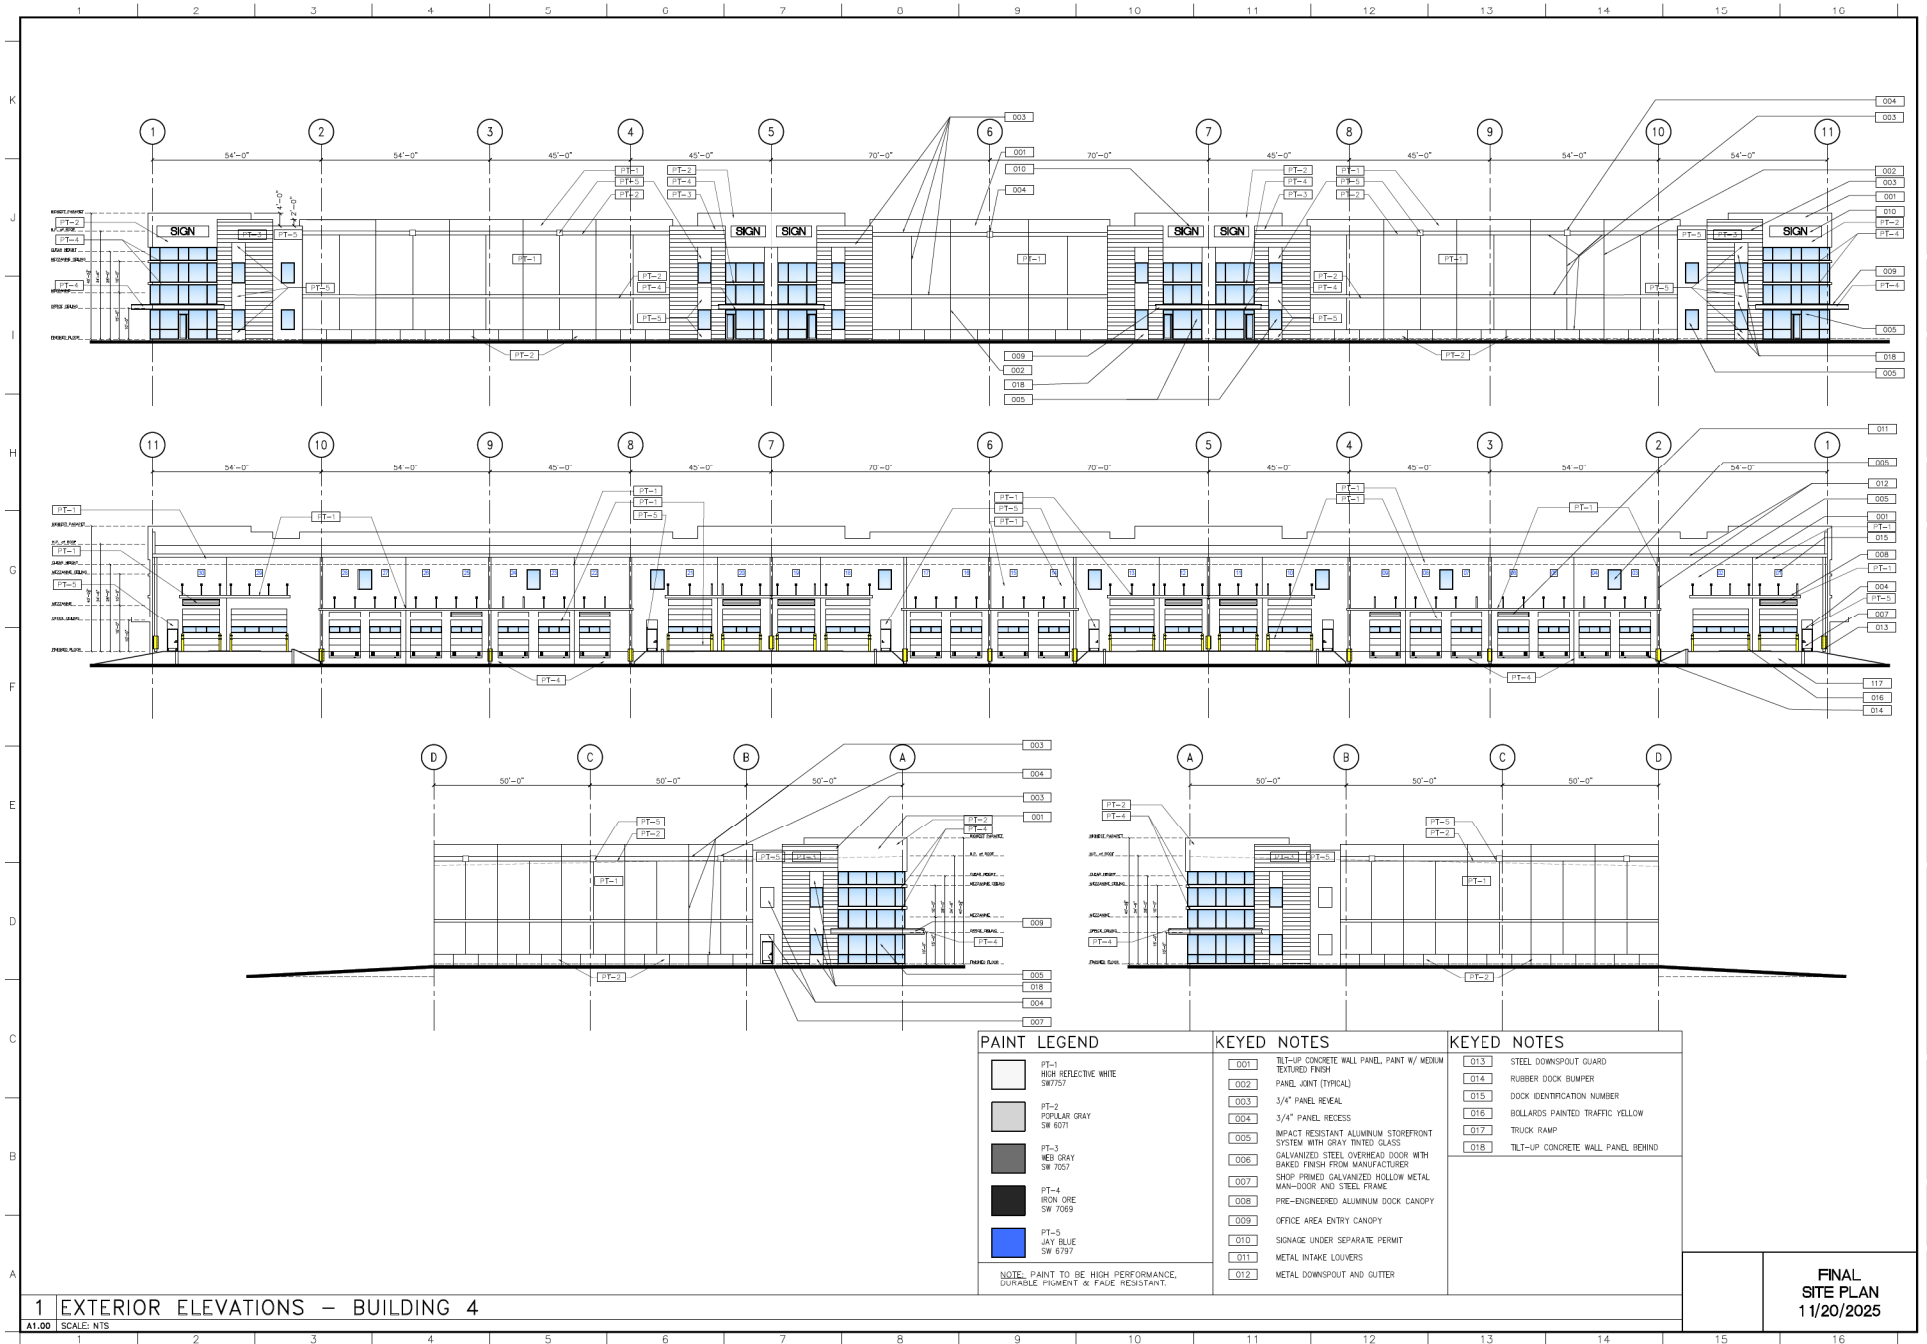

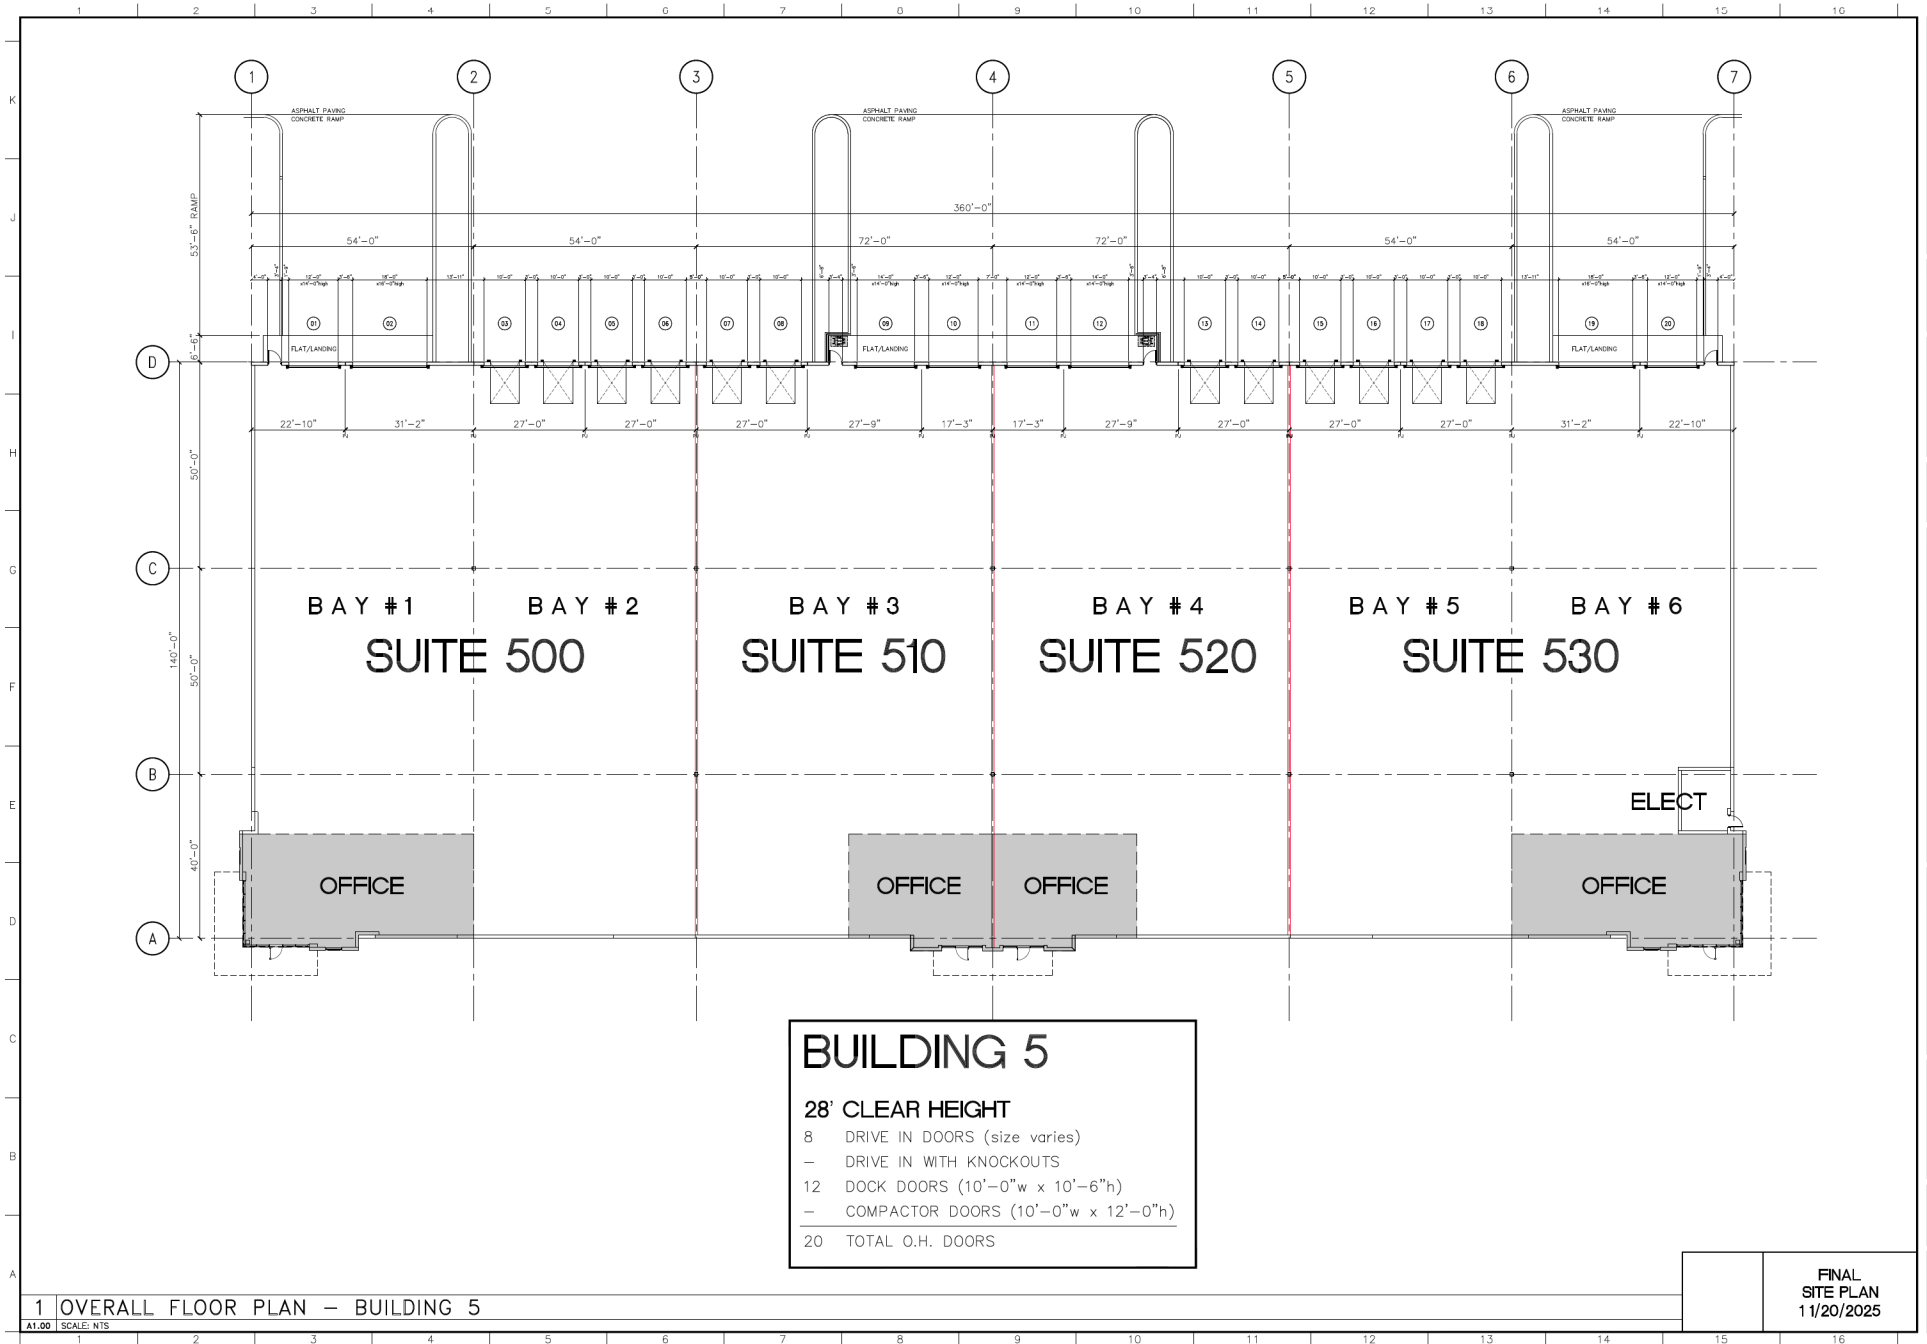

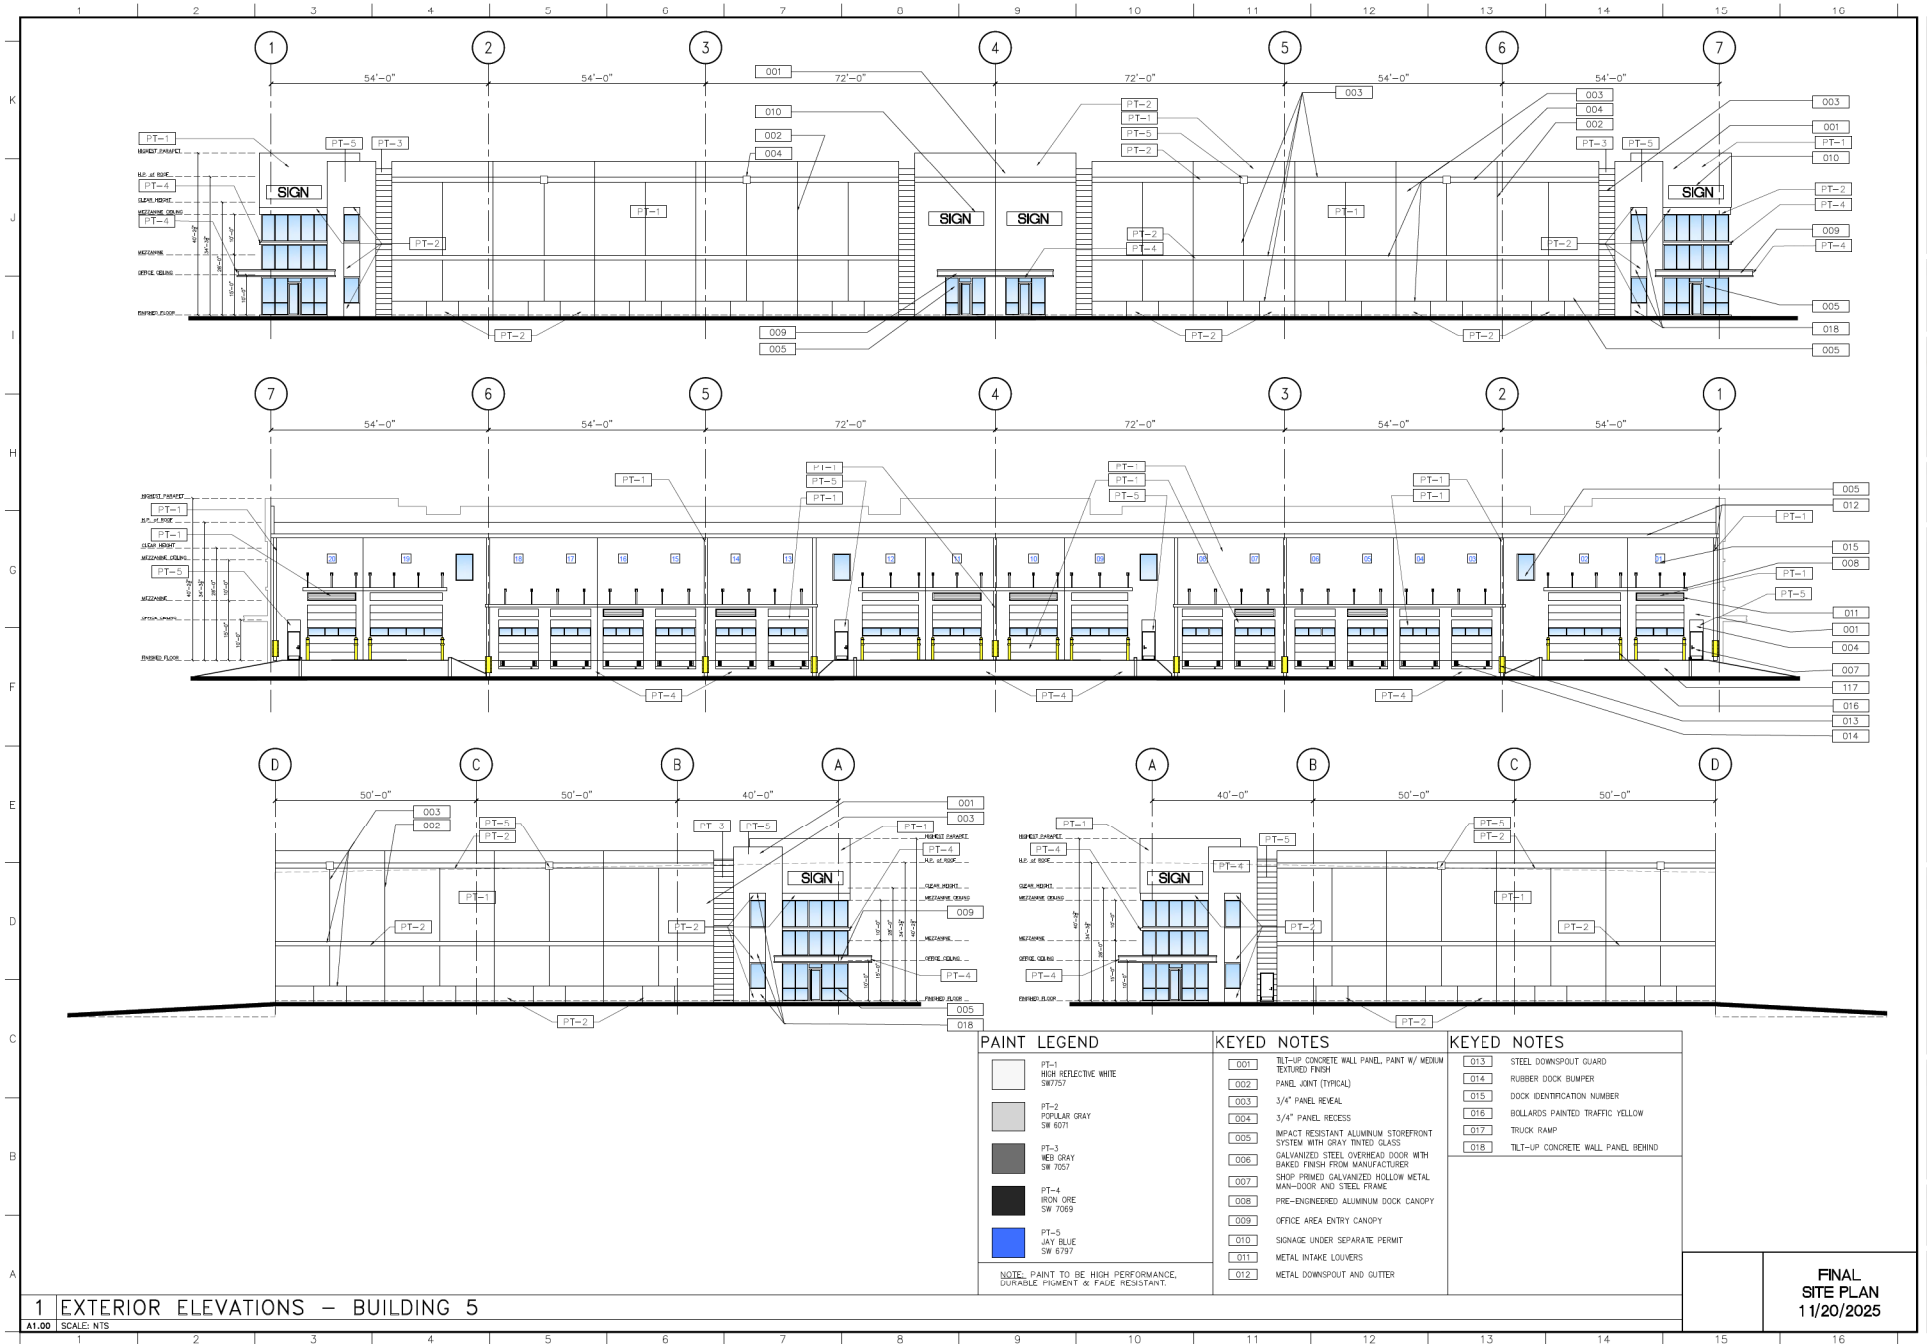

1 EXTERIOR ELEVATIONS – BUILDING 5

A1.00 SCALE: NTS

FINAL
SITE PLAN
11/20/2025

C M B E
ARCHITECTURE

Digitally signed by
Carlo Mendonça
Date: 2025.11.18
15:59:34Z
-05'00'

MARTIN COMMERCE PARK
INDUSTRIAL
MARTIN COUNTY, FLORIDA
BUILDING 5
ASHLEY CAPITAL


REVISIONS


Drawing Title
EXTERIOR ELEVATIONS


Scale AS NOTED
Project No. 25004.00
Date


Principal: CSM
Project Director:
Project Manager:
Drafted by:
Checked by:

Sheet No.
5-A1.00

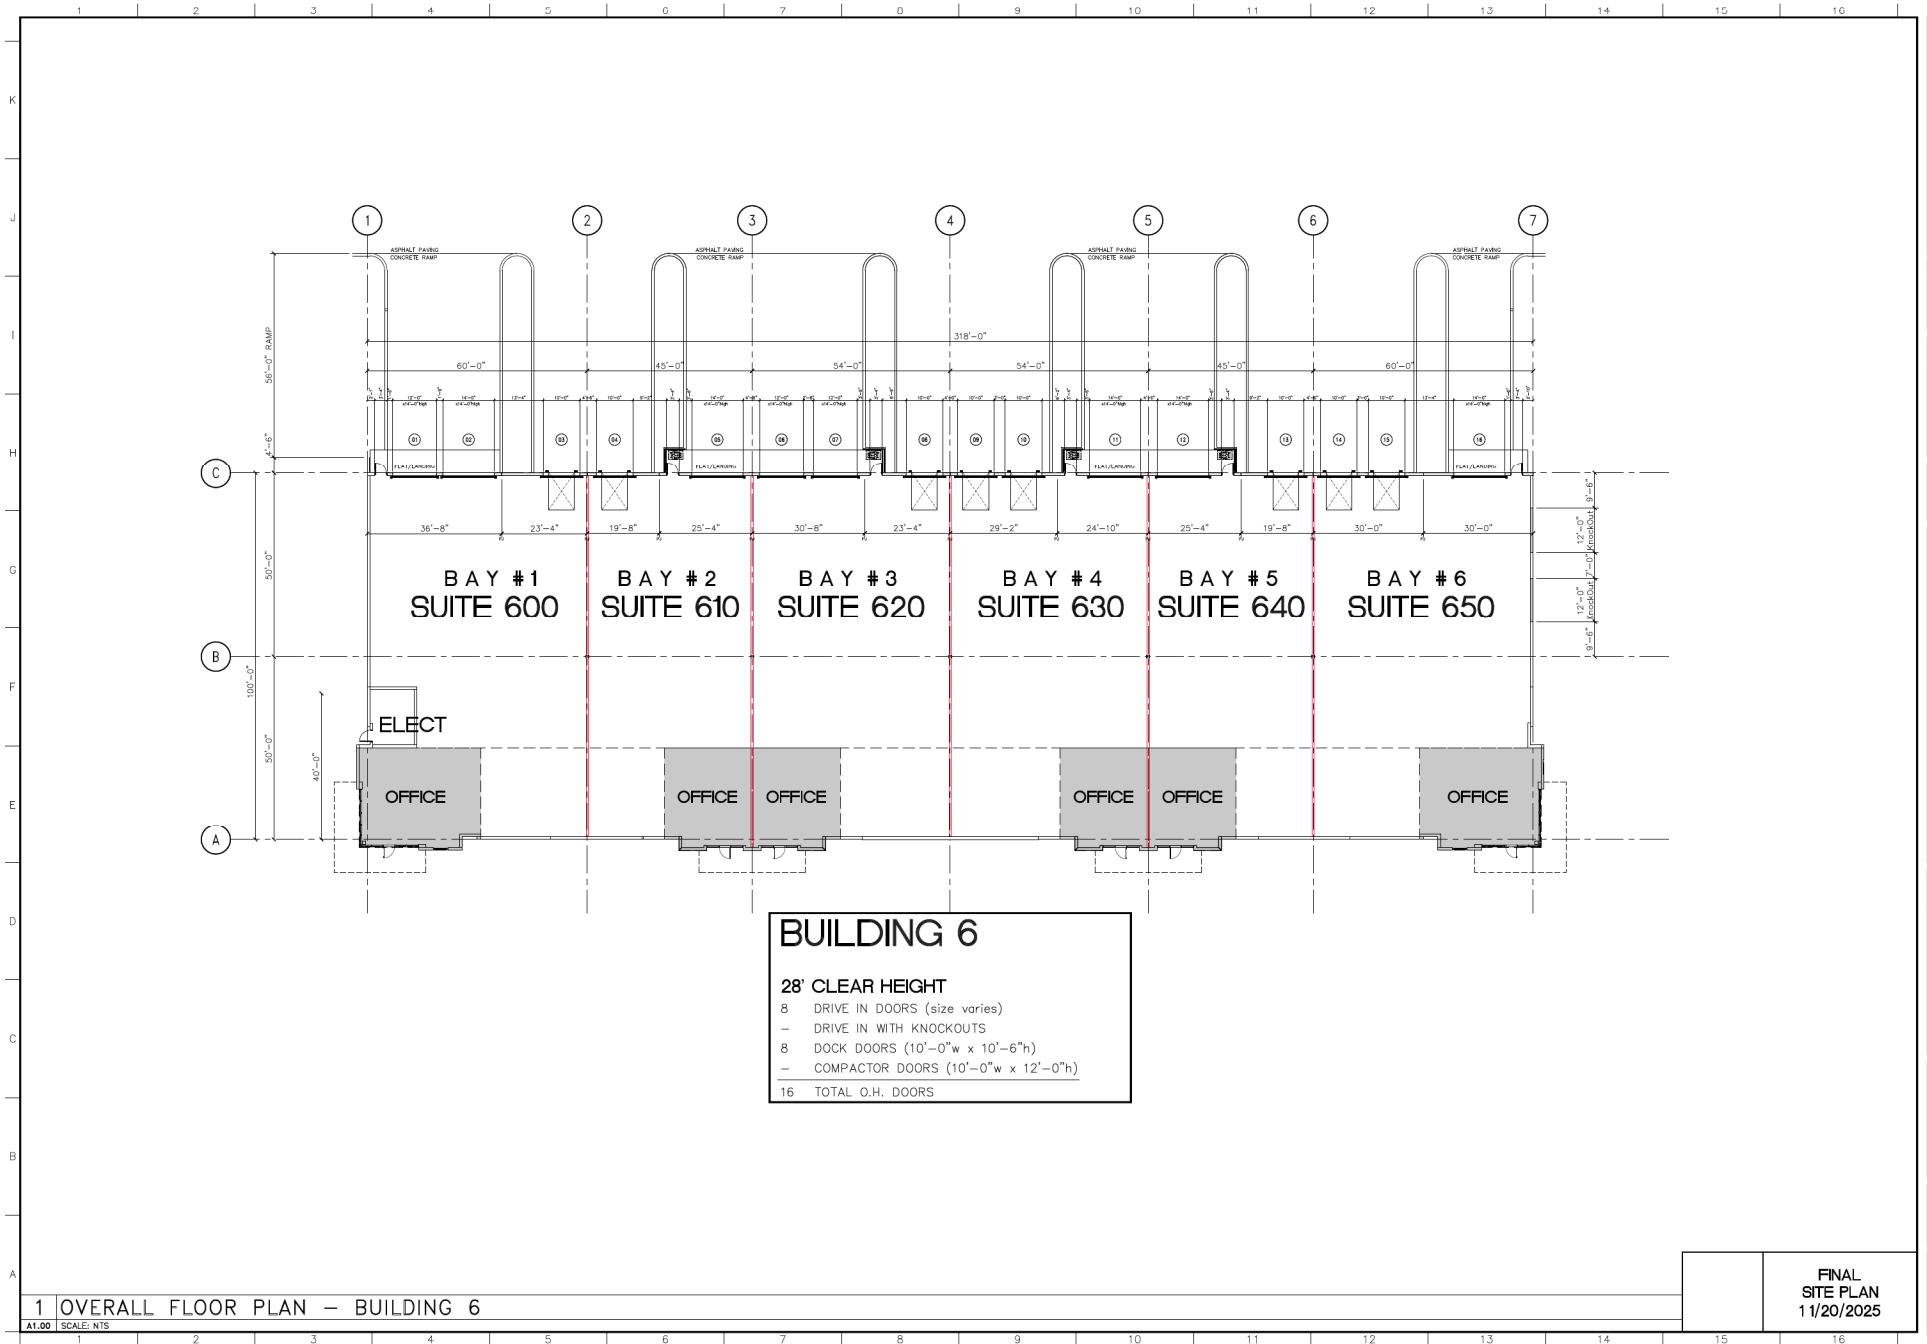

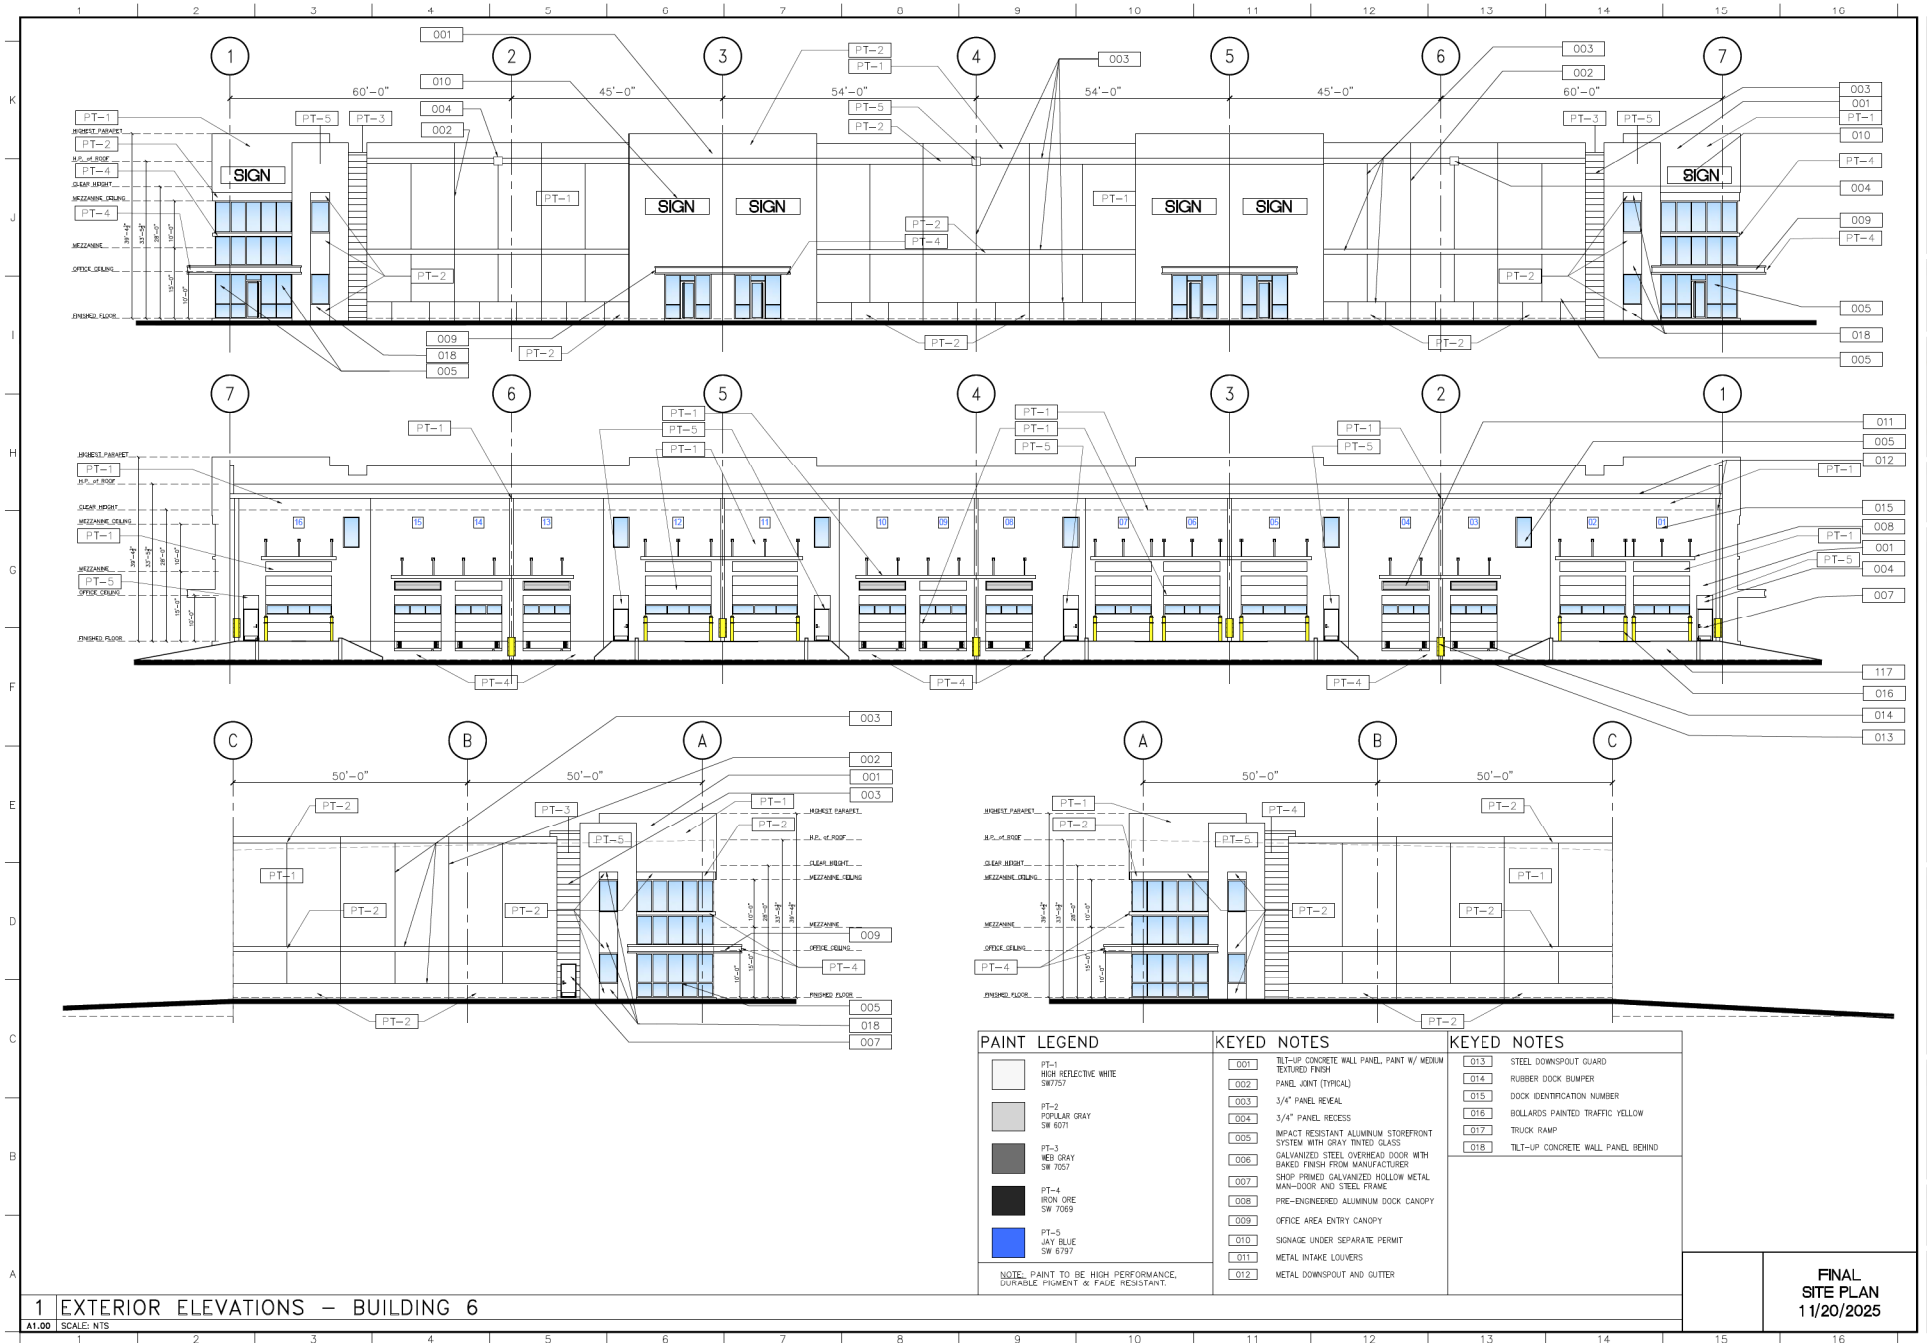

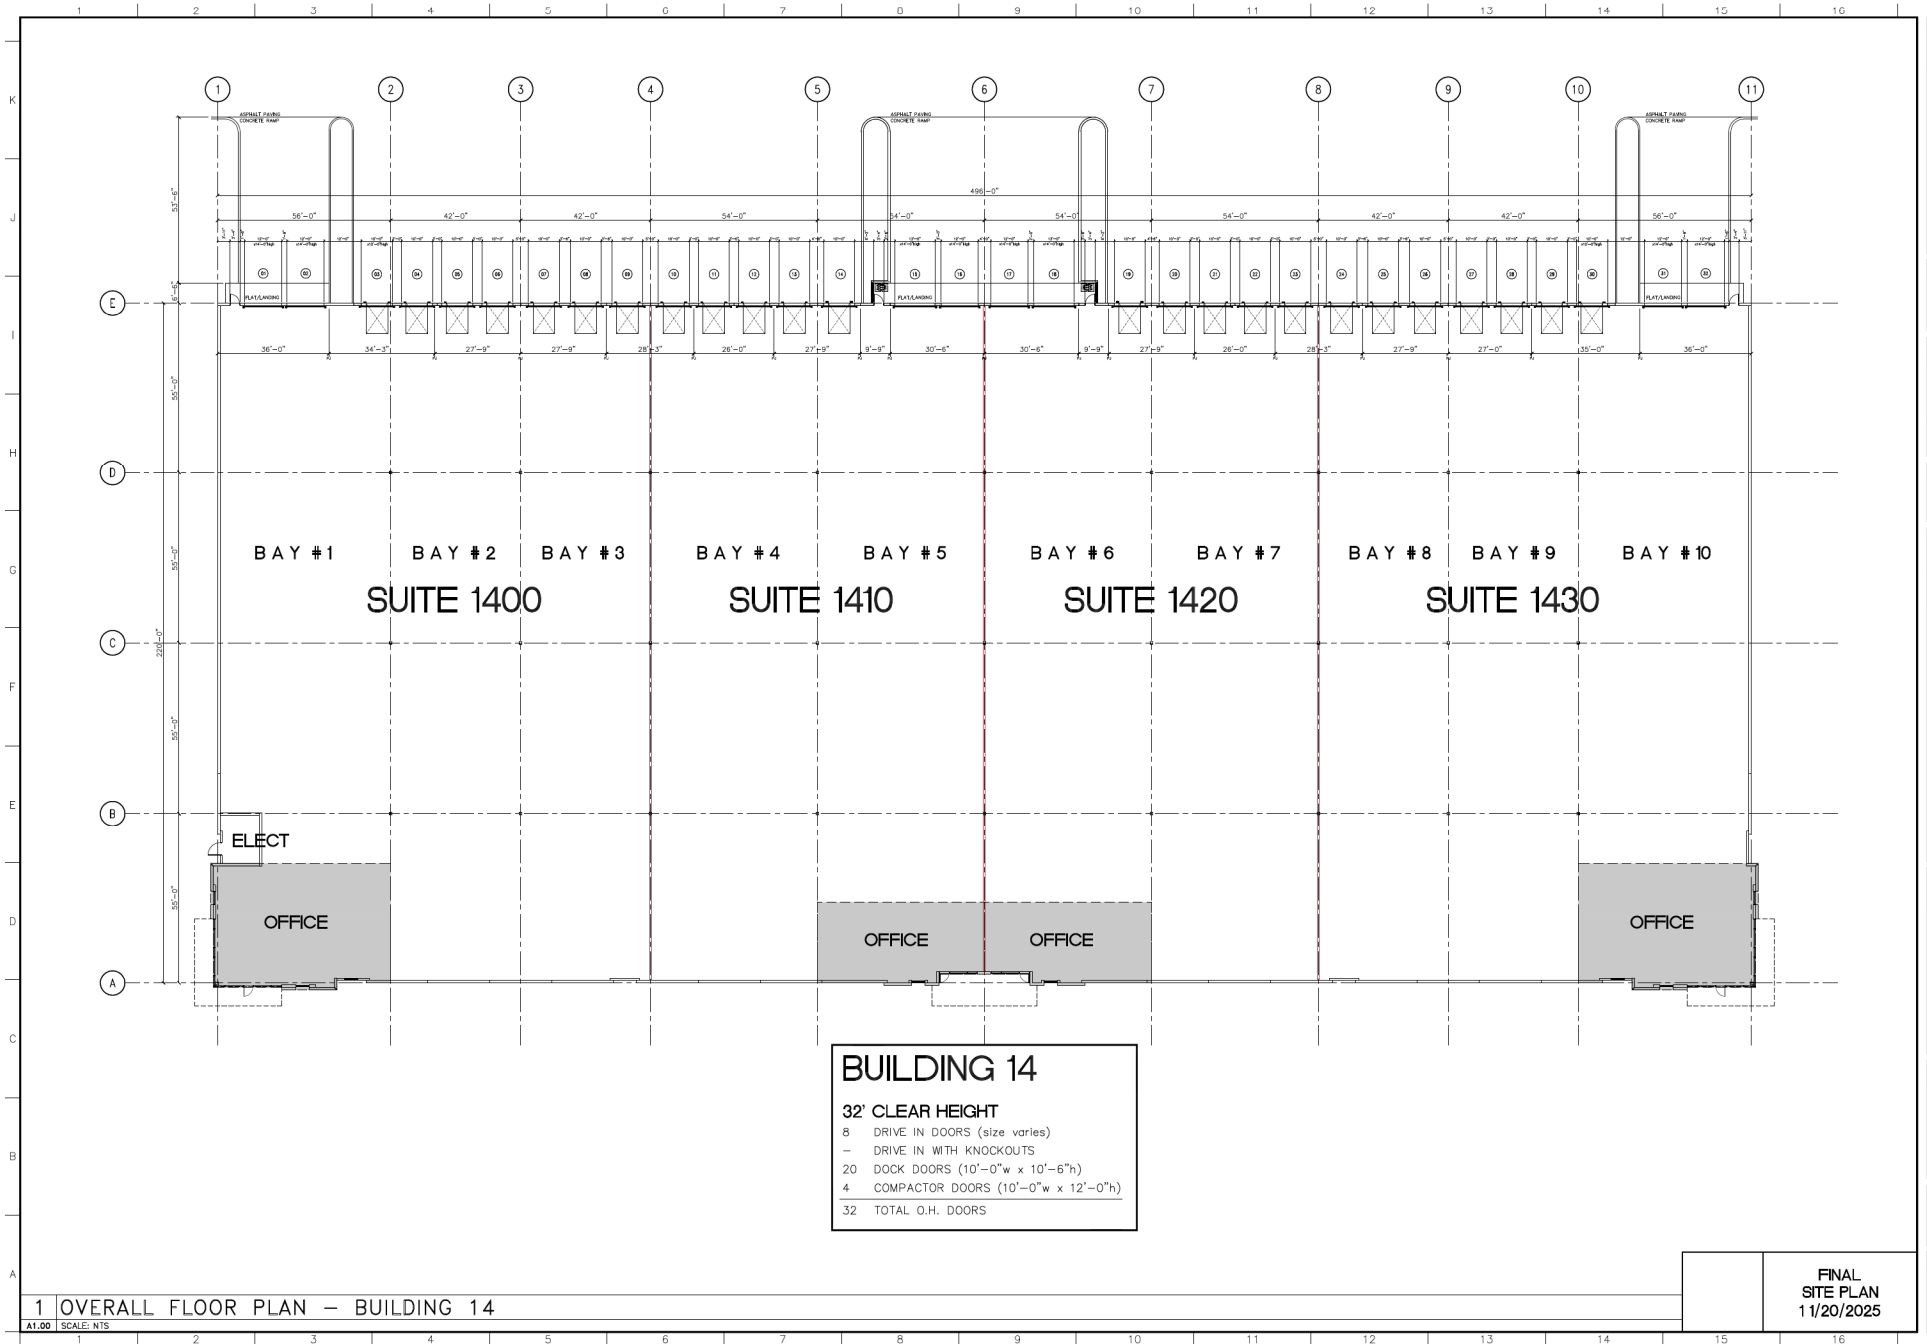

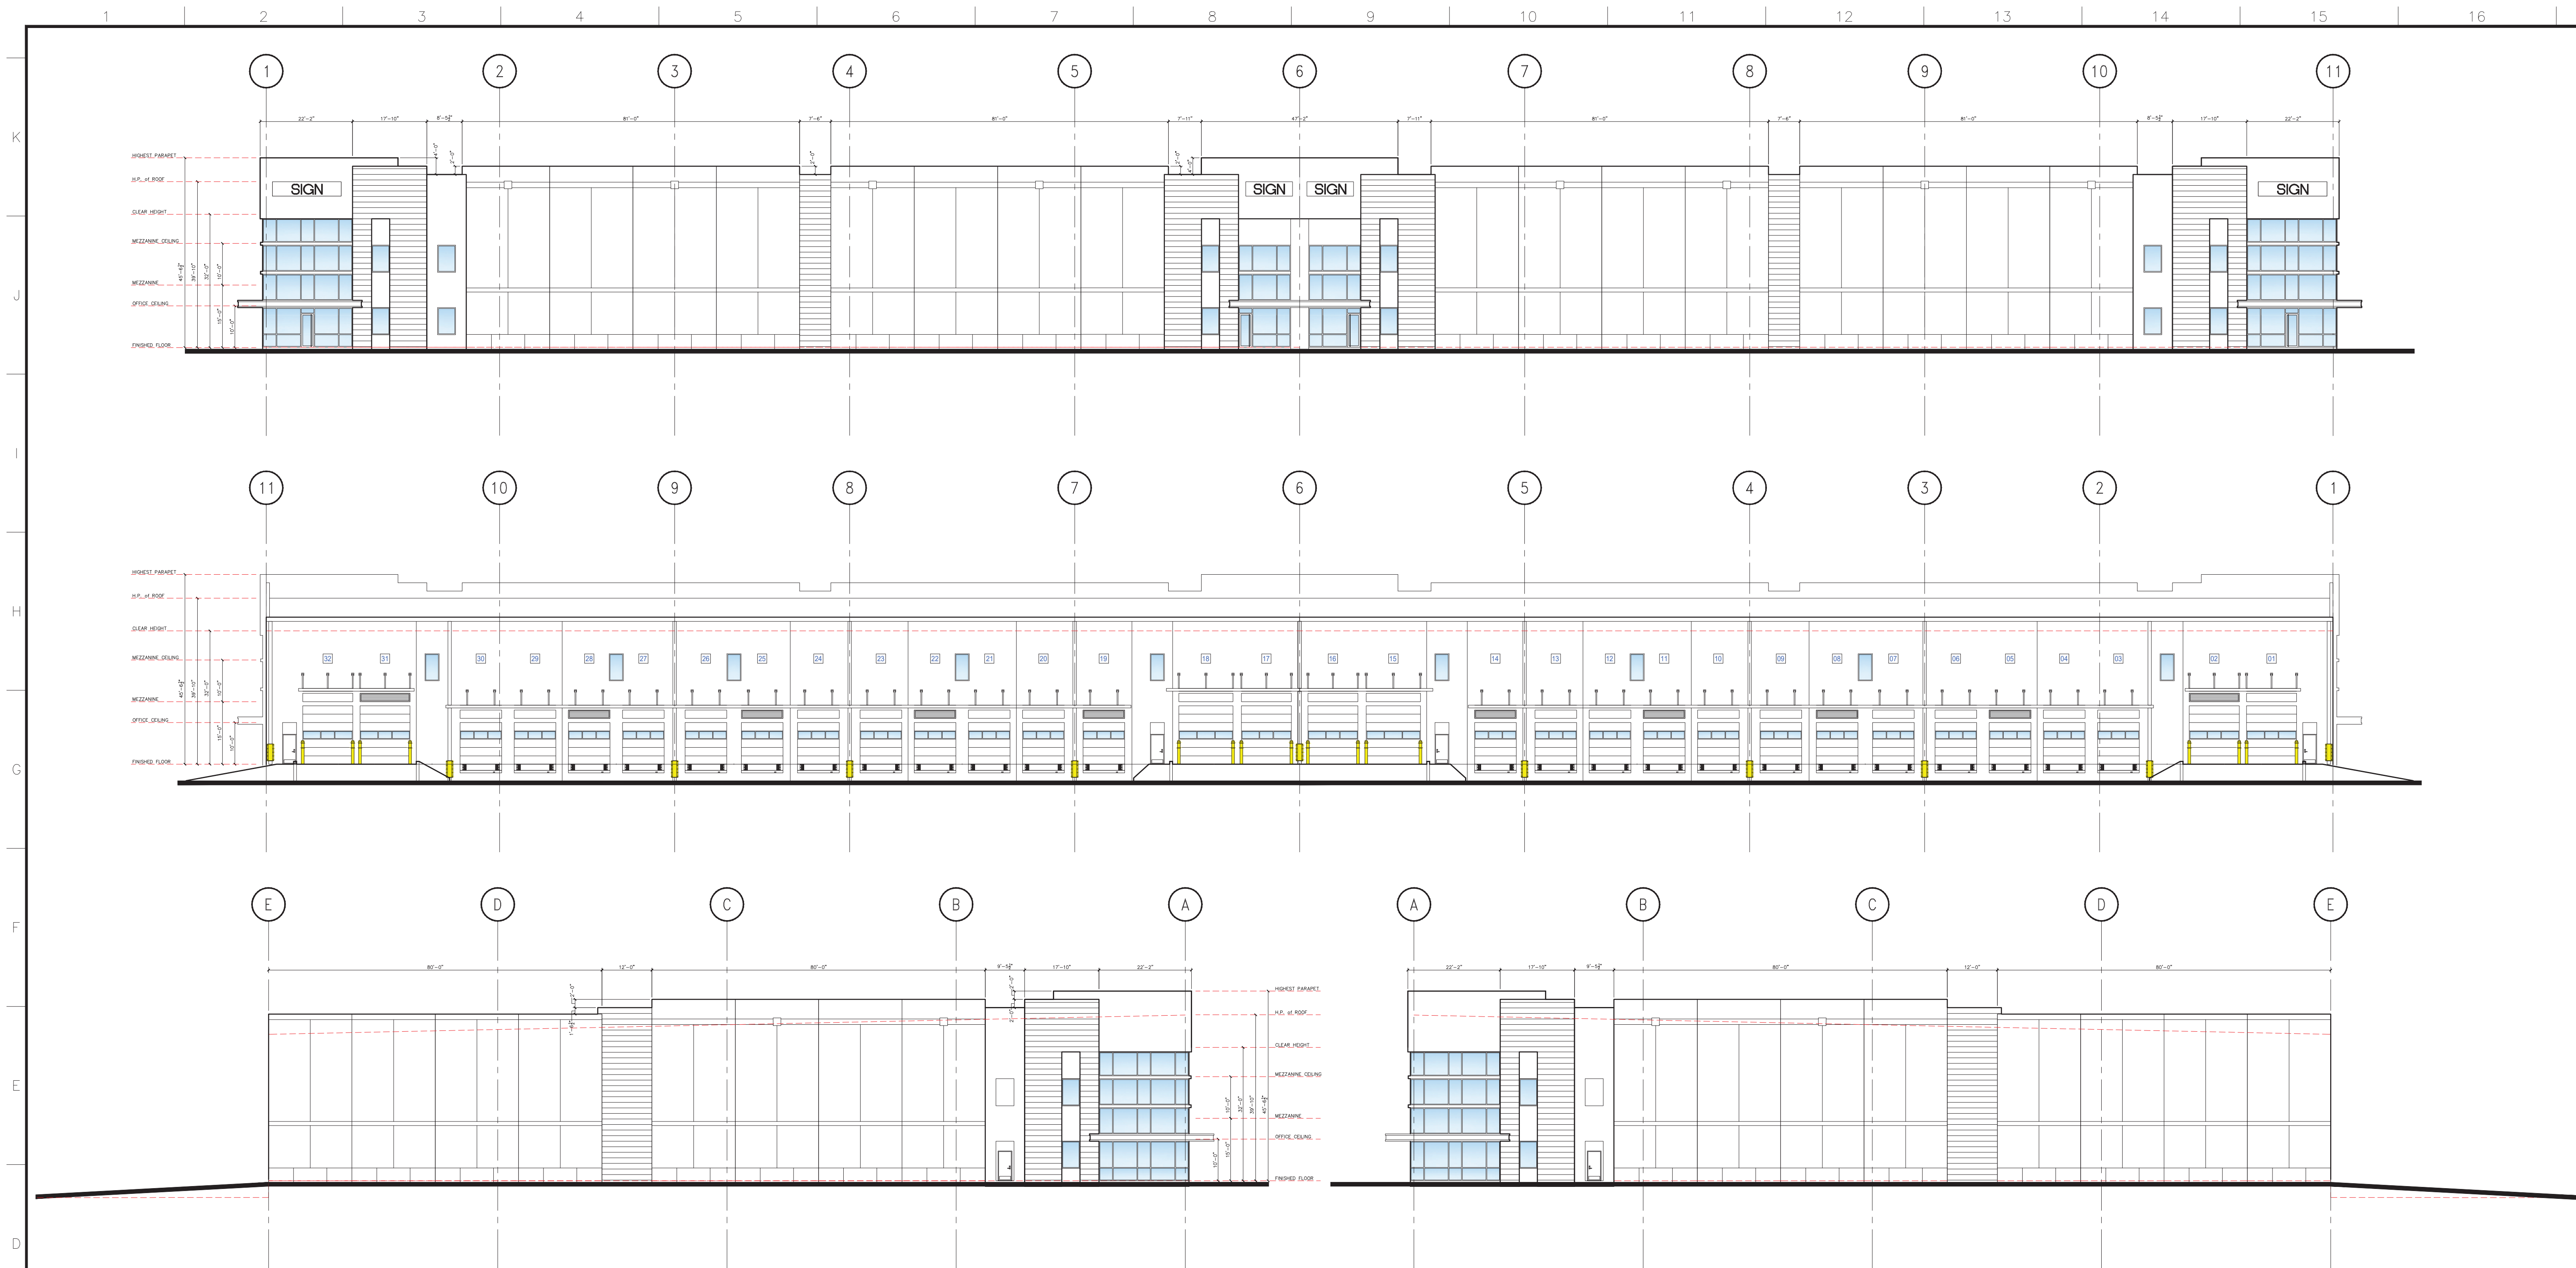

ARCHITECTURAL ELEMENTS PROVIDED		
(Sec. 4.872.C) PRIMARY FACADES	(Sec. 4.872.C.2.b) (Sec. 4.872.C.2.d) (Sec. 4.872.C.2.g) (Sec. 4.872.C.2.k)	OVERHANGING EAVES EXTENDING OUT FROM THE WALL AT LEAST THREE (3) FEET W/ MIN. EIGHT (8) INCH FASCIA (COMPLY) RAISED PARAPET OVER A CUSTOMER ENTRANCE (COMPLY) WINDOWS (COMPLY) DECORATIVE LIGHT FIXTURES (ALTERNATIVE COMPLIANCE) ARCHITECTURAL DETAILS - RELIEF AND REVEAL WORK (COMPLY)
(Sec. 4.872.F) ROOFS	(Sec. 4.872.C.3) (Sec. 4.872.C.4) (Sec. 4.872.F.2.a) (Sec. 4.872.F.2.b)	BLANK WALL AREAS SHALL NOT EXCEED TEN (10) FEET IN VERTICAL DIRECTION AND TWENTY (20) FEET IN HORIZONTAL DIRECTION ON PRIMARY FACADE (ALTERNATIVE COMPLIANCE) WINDOWS SHALL INCLUDE VISUALLY PROMINENT SILLS, SHUTTERS, STUCCO RELIEFS, AWNINGS OR OTHER SUCH FORMS OF FRAMING (ALTERNATIVE COMPLIANCE) PARAPET AT LEAST TWELVE (12) INCHES IN HEIGHT ALONG ANY PRIMARY FACADE AND SHALL HAVE AT LEAST TWO (2) CHANGES IN HEIGHT OF A MIN. OF TWO (2) FEET ALONG EACH PRIMARY FACADE (COMPLY) THREE (3) DIMENSIONAL CORNICE TREATMENT ALONG THE ENTIRE LENGTH OF THE PRIMARY FACADE. THE CORNICE TREATMENTS SHALL BE A MIN. OF TWELVE (12) INCHES IN HEIGHT AND HAVE A MIN. OF THREE (3) RELIEFS (ALTERNATIVE COMPLIANCE)

CMBE

ARCHITECTURE

1701 N. Federal Highway, Suite B-205,
Boca Raton, FL 33487
Tel: 561-933-9999
COPYRIGHT CMBE ARCHITECTURE, LLC 2025
THE DRAWINGS AND ALL THE IDEAS, ARRANGEMENTS,
DESIGNS AND PLANS INDICATED THEREON OR
REPRESENTED THEREBY ARE OWNED BY AND REMAIN THE
PROPERTY OF CMBE ARCHITECTURE, LLC AND NO PART
HEREOF SHALL BE REPRODUCED OR TRANSMITTED IN ANY
FORM OR BY ANY MEANS, ELECTRONIC OR MECHANICAL,
INCLUDING PHOTOCOPYING, RECORDING, OR BY ANY
INFORMATION STORAGE AND RETRIEVAL SYSTEM, WITHOUT
THE SPECIFIC WRITTEN PERMISSION OF CMBE
ARCHITECTURE, LLC.

CAROL S. MENDOZA, R.A.

MARTIN COMMERCE PARK
INDUSTRIAL
MARTIN COUNTY, FLORIDA
BUILDING 14 - LOT 2
ASHLEY CAPITAL

REVISIONS


Drawing Title
EXTERIOR
ELEVATIONS

Scale AS NOTED
Project No. 25004.00
Date

Principal: CSM
Project Director:
Project Manager:
Drafted by:
Checked by:

Sheet No.
A1.10



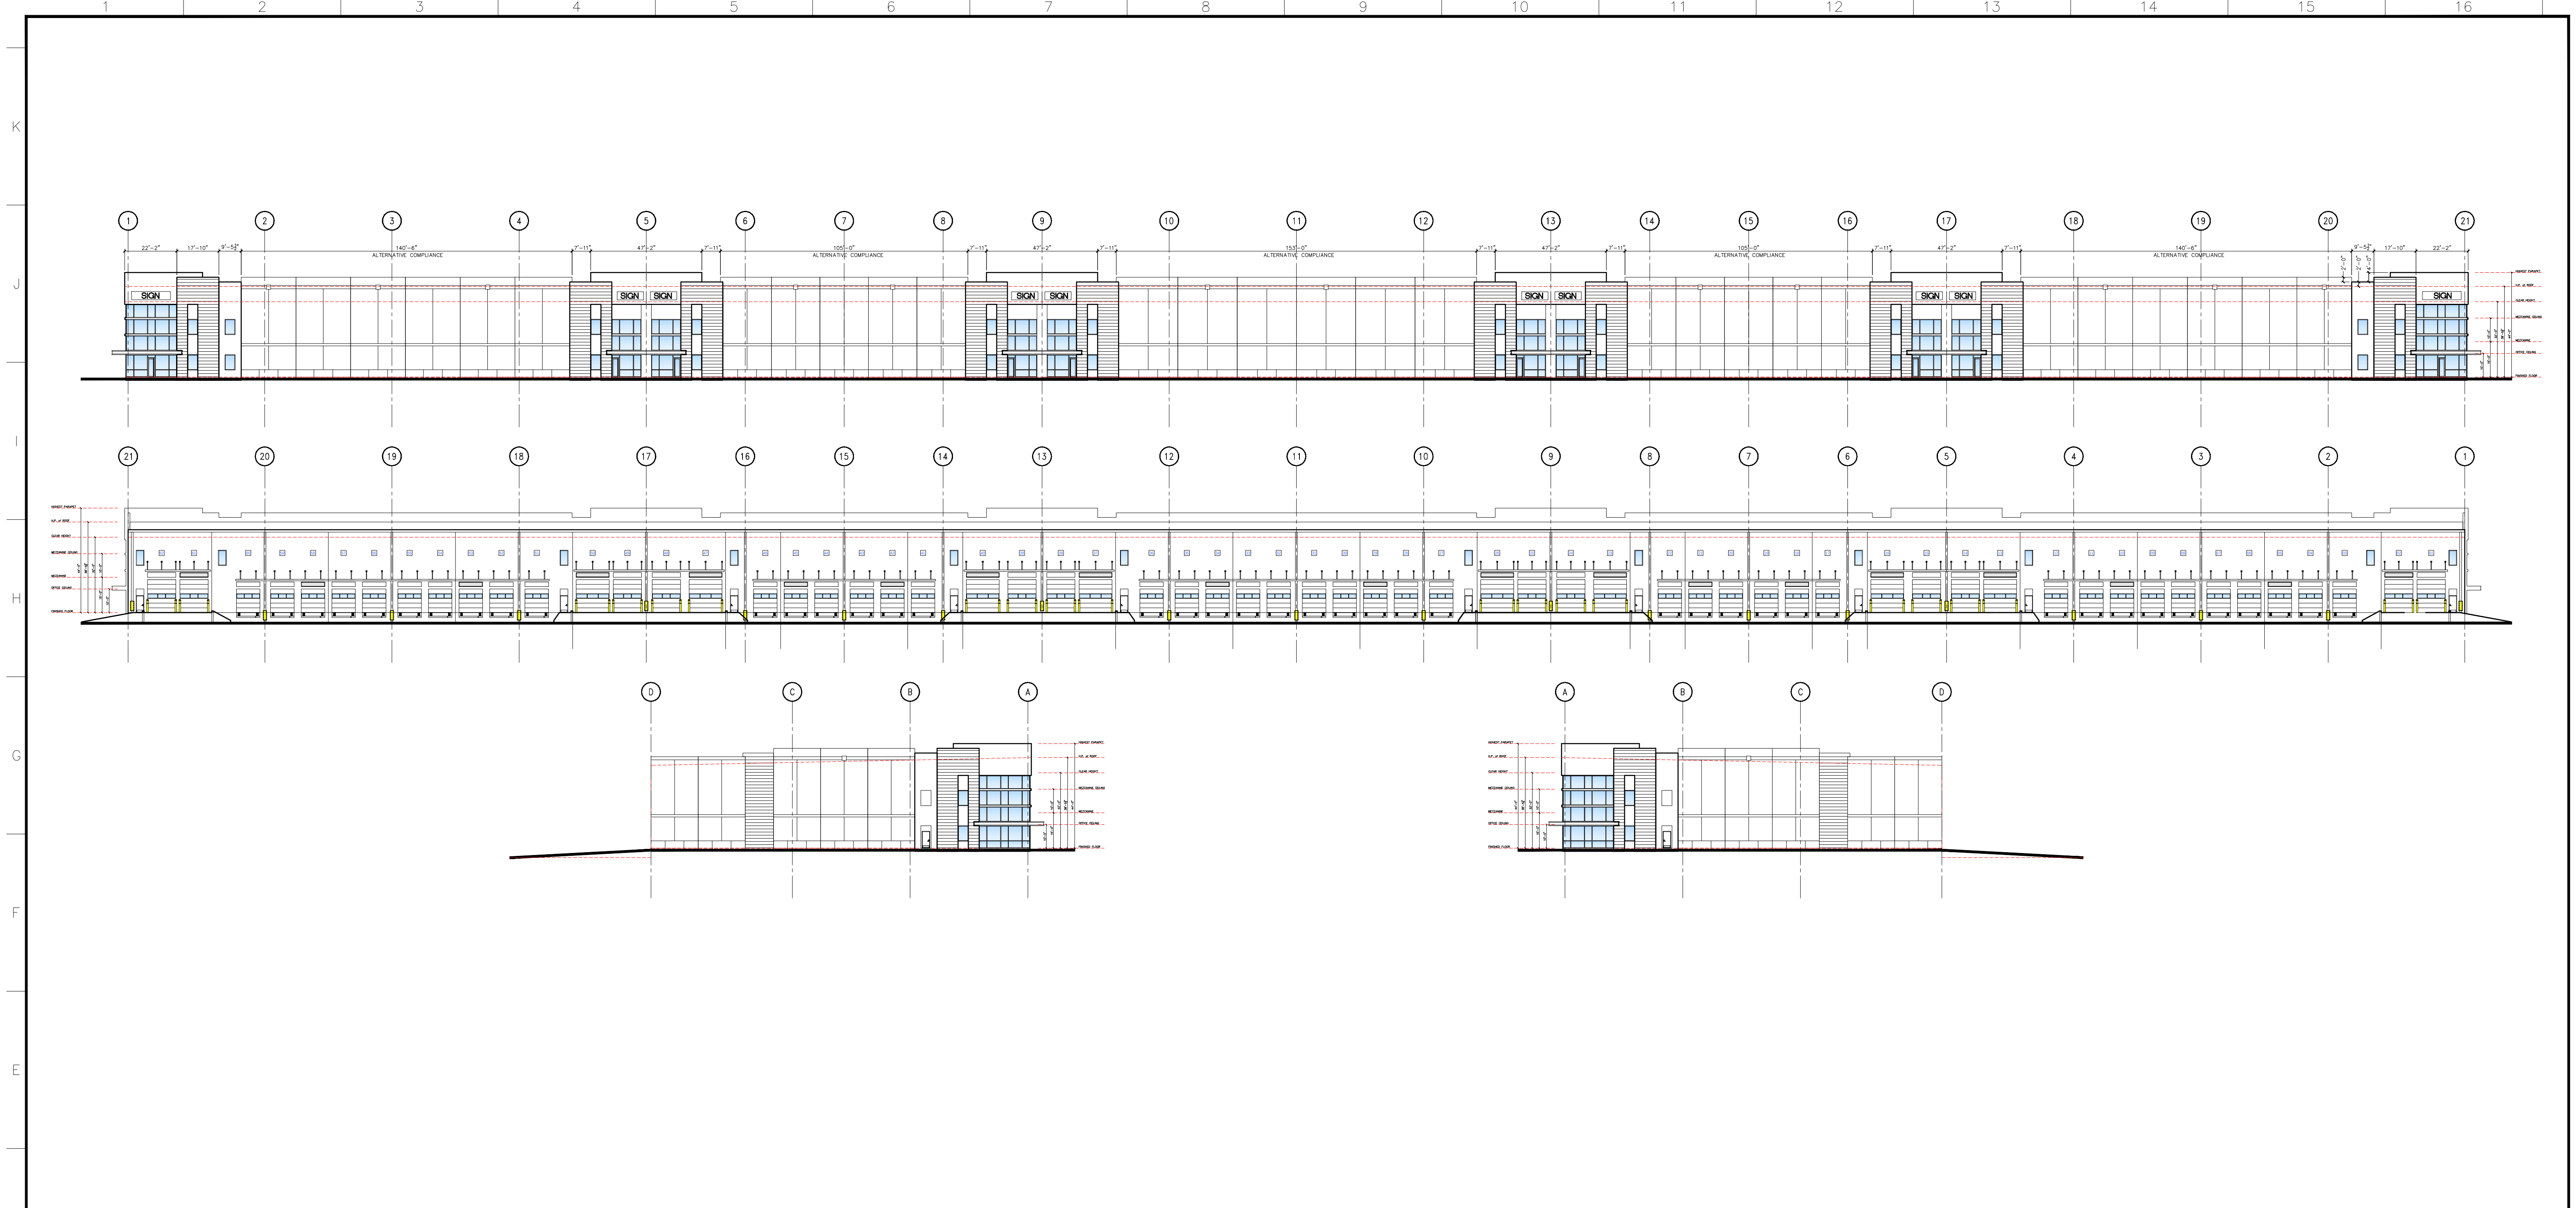

ARCHITECTURAL ELEMENTS PROVIDED			
(Sec. 4.872 C) PRIMARY FACADES	(Sec. 4.872 C.2.b)	OVERHANGING EAVES EXTENDING OUT FROM THE WALL AT LEAST THREE (3) FEET W/ MIN. EIGHT (8) INCH FASCIA	(COMPLY)
	(Sec. 4.872 C.2.d)	RAISED PARAPET OVER A CUSTOMER ENTRANCE	(COMPLY)
	(Sec. 4.872 C.2.f)	WINDOWS	(COMPLY)
	(Sec. 4.872 C.2.g)	DECORATIVE LIGHT FIXTURES	(ALTERNATIVE COMPLIANCE)
	(Sec. 4.872 C.2.k)	ARCHITECTURAL DETAILS - RELIEF AND REVEAL WORK	(COMPLY)
	(Sec. 4.872 C.3)	BLANK WALL AREAS SHALL NOT EXCEED TEN (10) FEET IN VERTICAL DIRECTION AND TWENTY (20) FEET IN HORIZONTAL DIRECTION ON PRIMARY FACADE	(ALTERNATIVE COMPLIANCE)
	(Sec. 4.872 C.4)	WINDOWS SHALL INCLUDE VISUALLY PROMINENT SILLS, SHUTTERS, STUCCO RELIEFS, AWNINGS OR OTHER SUCH FORMS OF FRAMING	(ALTERNATIVE COMPLIANCE)
(Sec. 4.872 F) ROOFS	(Sec. 4.872 F.2.a)	PARAPET AT LEAST TWELVE (12) INCHES IN HEIGHT ALONG ANY PRIMARY FACADE AND SHALL HAVE AT LEAST TWO (2) CHANGES IN HEIGHT OF A MIN. OF TWO (2) FEET ALONG EACH PRIMARY FACADE	(COMPLY)
	(Sec. 4.872 F.2.b)	THREE (3) DIMENSIONAL CORNICE TREATMENT ALONG THE ENTIRE LENGTH OF THE PRIMARY FACADE. THE CORNICE TREATMENTS SHALL BE A MIN. OF TWELVE (12) INCHES IN HEIGHT AND HAVE A MIN. OF THREE (3) RELIEFS	(ALTERNATIVE COMPLIANCE)

CMBE

ARCHITECTURE

1701 N. Federal Highway, Suite B-205,
Boca Raton, FL 33487
Tel: 561-333-9999
COPYRIGHT CMBE ARCHITECTURE, LLC 2025
THE DRAWINGS AND ALL THE IDEAS, ARRANGEMENTS,
DESIGNS AND PLANS INDICATED THEREON OR
REPRESENTED THEREBY ARE OWNED BY AND REMAIN THE
PROPERTY OF CMBE ARCHITECTURE, LLC AND NO PART
THEREOF SHALL BE REPRODUCED BY ANY PERSON, FIRM OR
CORPORATION FOR ANY PURPOSE WHATSOEVER EXCEPT
WITH THE SPECIFIC WRITTEN PERMISSION OF CMBE
ARCHITECTURE, LLC

CARDO S. MEJDOZYAN, R.A.

MARTIN COMMERCE PARK
INDUSTRIAL
MARTIN COUNTY, FLORIDA
BUILDING 13
ASHLEY CAPITAL


REVISIONS

Drawing Title
EXTERIOR
ELEVATIONS

Scale AS NOTED
Project No. 25004.00
Date

Principal: CSM
Project Director:
Project Manager:
Drafted by:
Checked by:

Sheet No.
A1.10

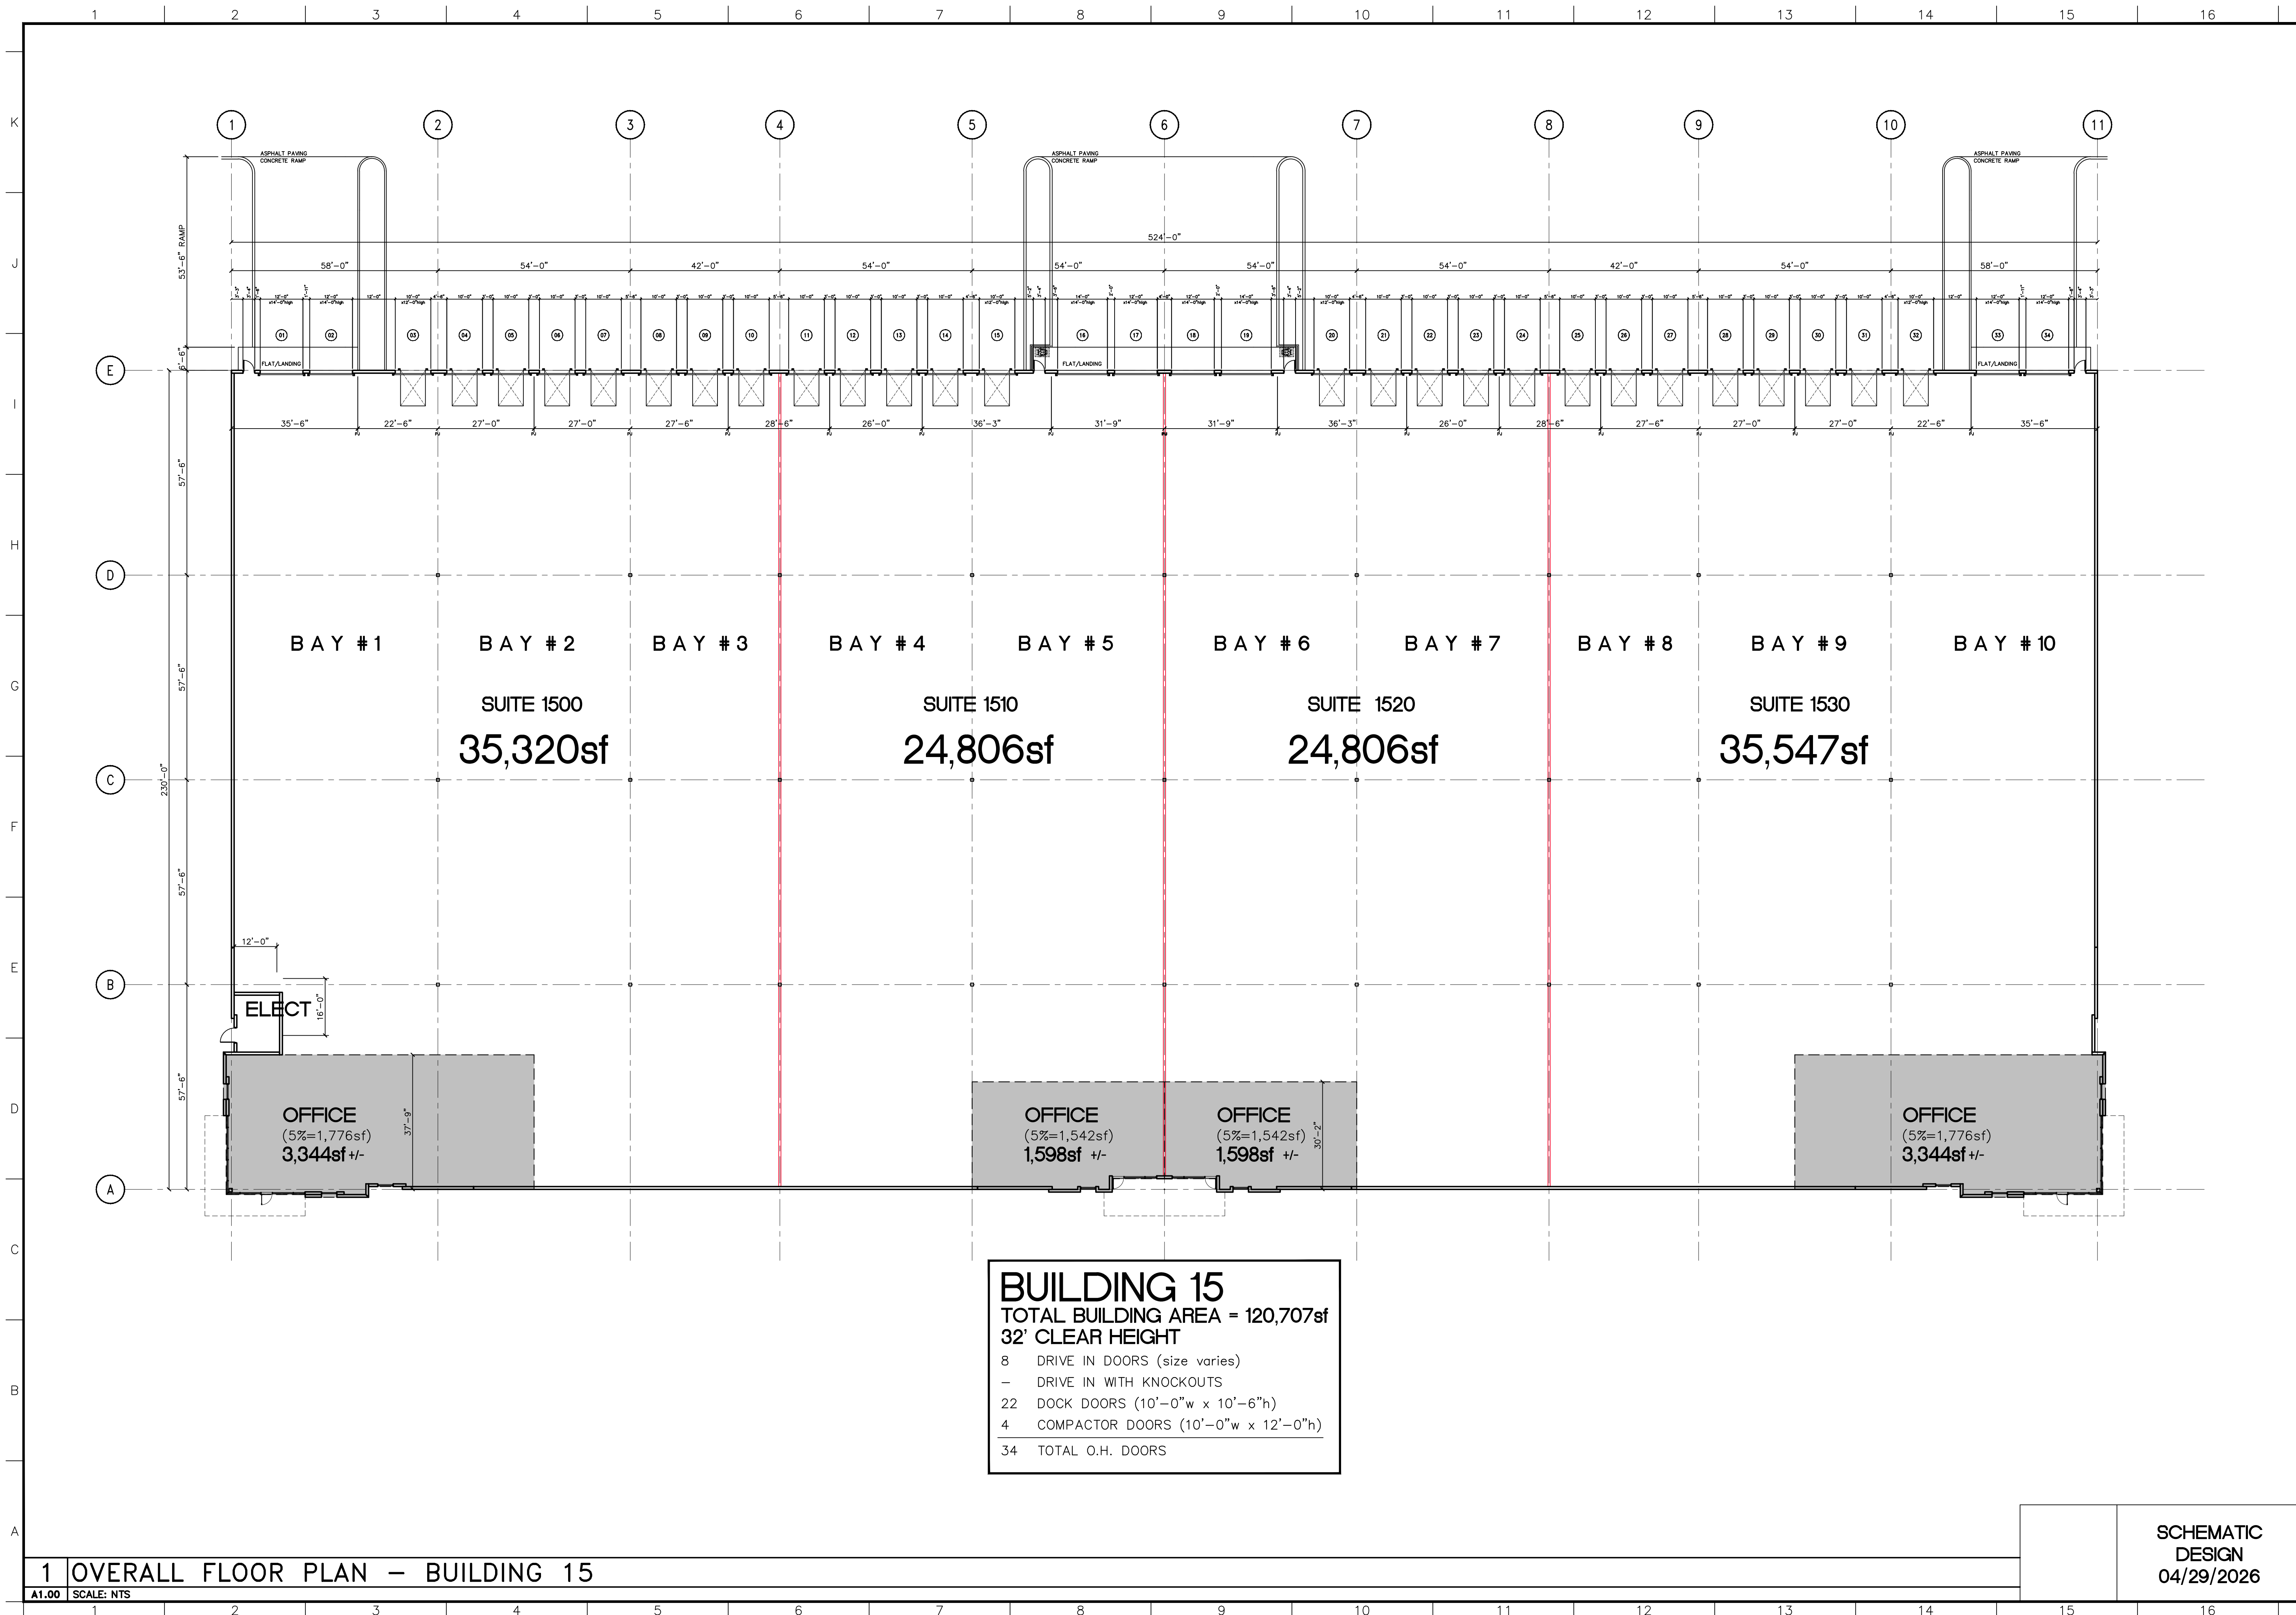

C M B E
ARCHITECTURE


17031 N. Federal Highway, Suite B-205,
Boca Raton, FL 33487
Tel: 561-333-9999
Copyright © 2025
THE DRAWINGS AND ALL THE IDEAS, ARRANGEMENTS,
EXPOSURE AND PLANS INDICATED THEREON OR
REPRESENTED THEREBY ARE OWNED BY AND REMAIN THE
PROPERTY OF CMBE ARCHITECTURE, LLC AND NO PART
THEREOF SHALL BE REPRODUCED BY ANY PERSON, FIRM OR
CORPORATION FOR ANY PURPOSE WHATSOEVER EXCEPT
WITH THE SPECIFIC WRITTEN PERMISSION OF CMBE
ARCHITECTURE, LLC.

MARTIN COMMERCE PARK
INDUSTRIAL
MARTIN COUNTY, FLORIDA
BUILDING 15
ASHLEY CAPITAL

1
OVERALL FLOOR PLAN — BUILDING 15
A1.00 SCALE: NTS

SCHMATIC DESIGN
04/29/2026

A1.00

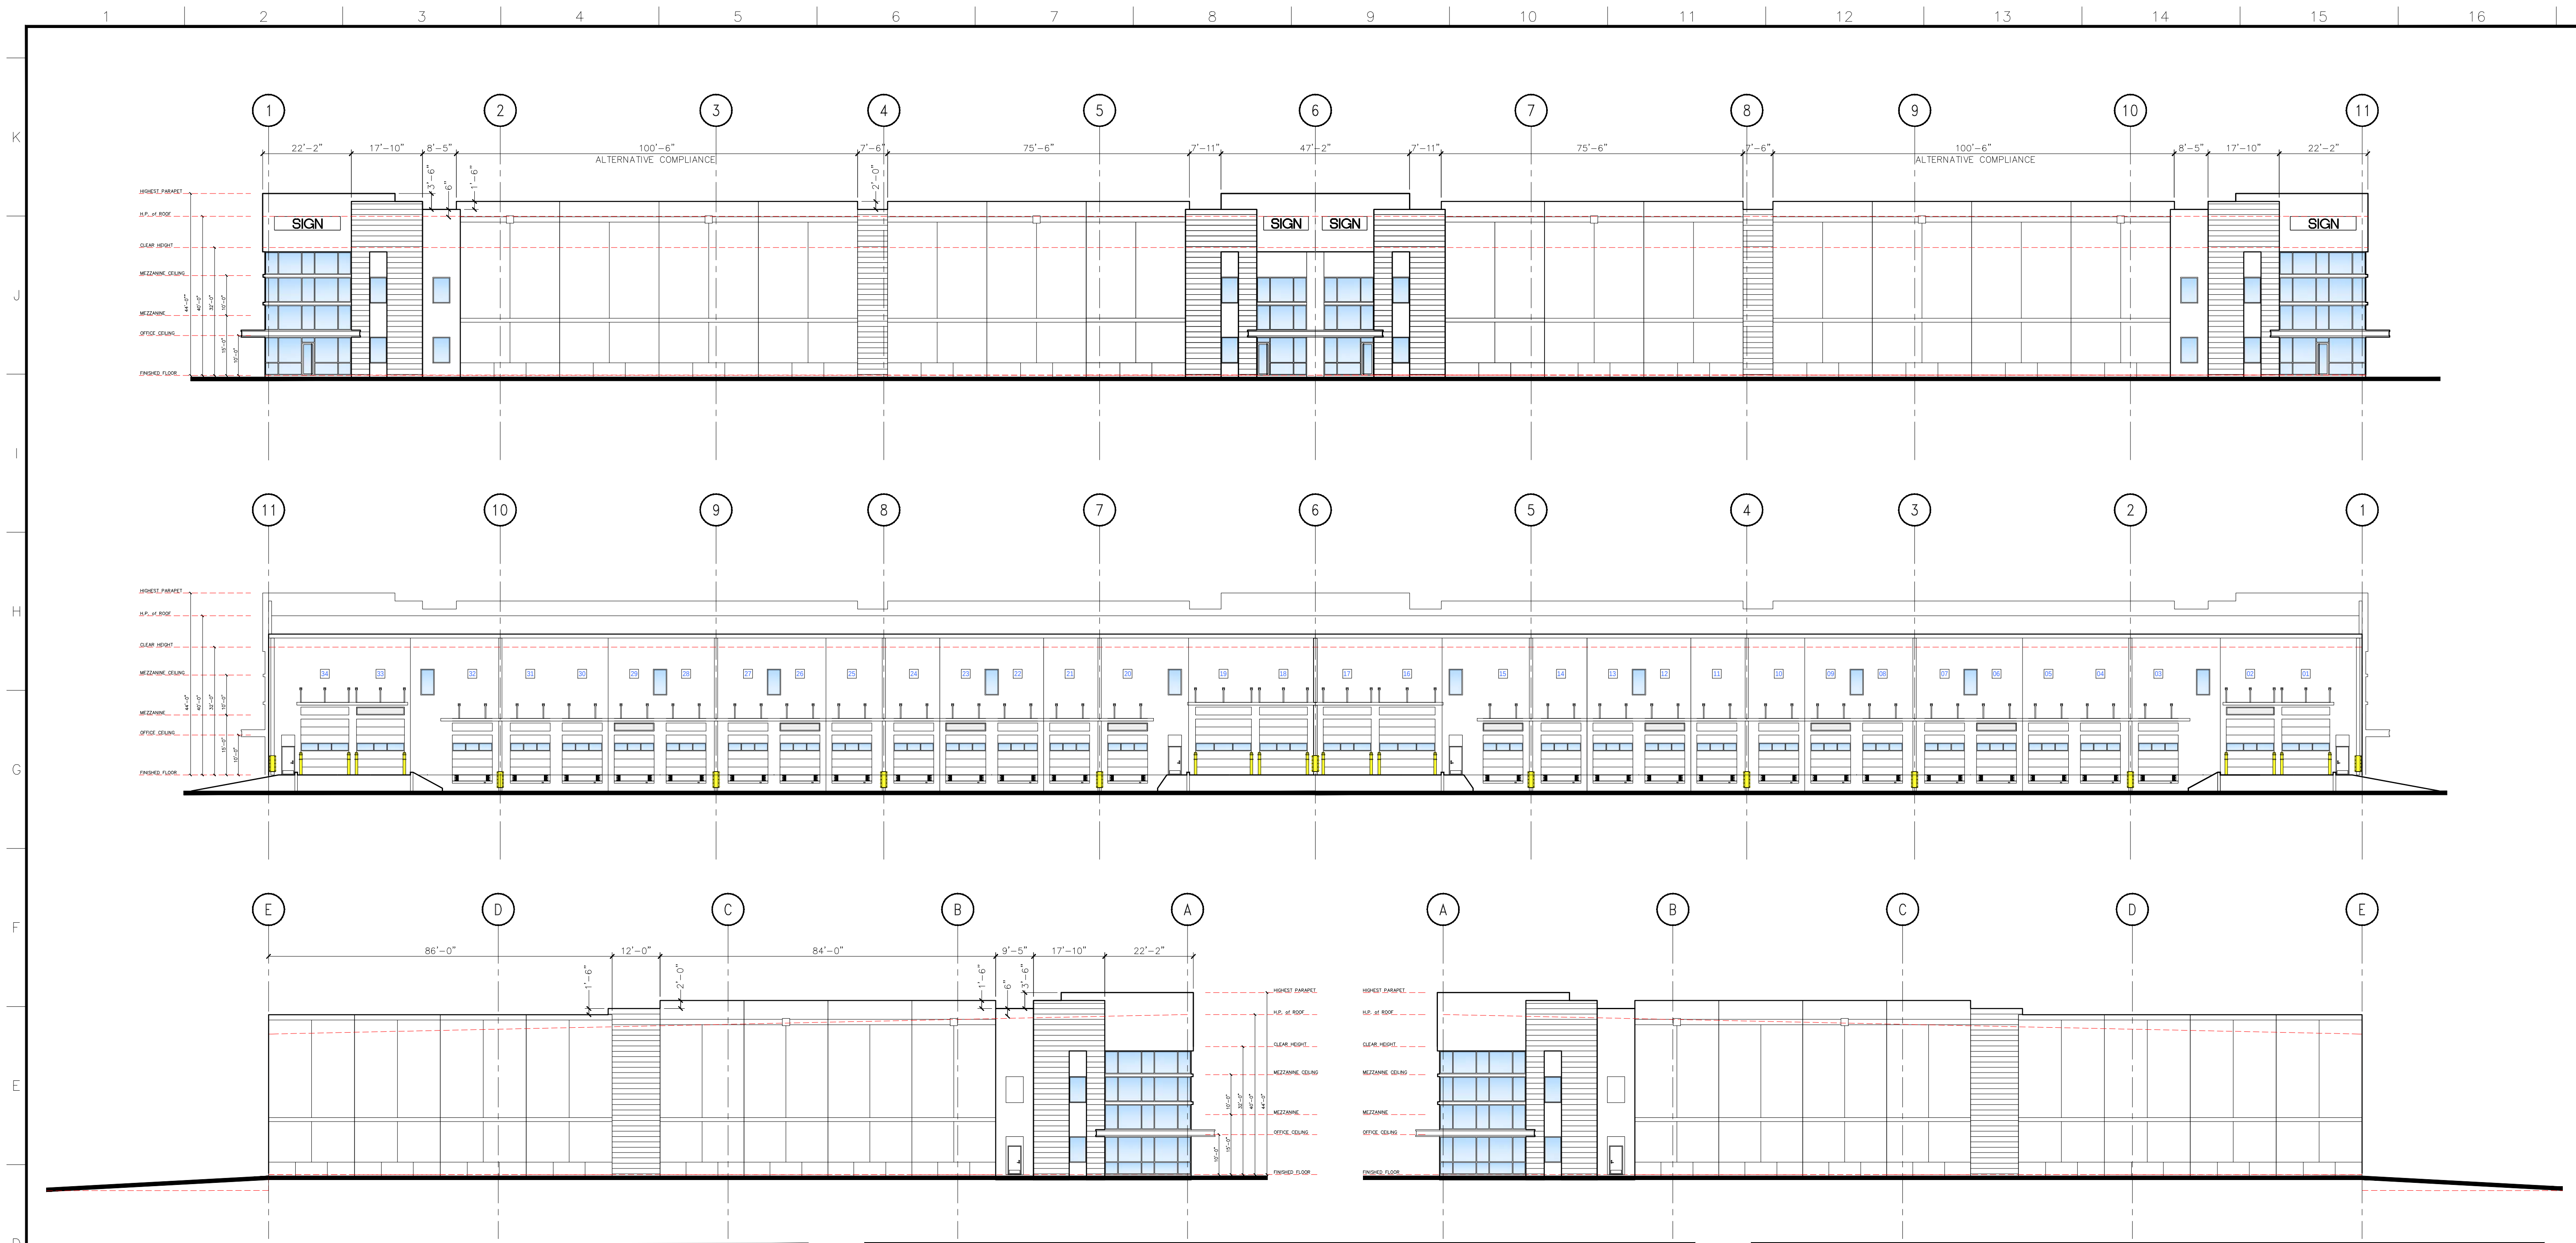

ARCHITECTURAL ELEMENTS PROVIDED		
(Sec. 4.872 C) PRIMARY FACADES	(Sec. 4.872 C.2.b) (Sec. 4.872 C.2.d) (Sec. 4.872 C.2.f) (Sec. 4.872 C.2.g) (Sec. 4.872 C.2.k)	OVERHANGING EAVES EXTENDING OUT FROM THE WALL AT LEAST THREE (3) FEET W/ MIN. EIGHT (8) INCH FASCIA (COMPLY) RAISED PARAPET OVER A CUSTOMER ENTRANCE (COMPLY) WINDOWS (COMPLY) DECORATIVE LIGHT FIXTURES (ALTERNATIVE COMPLIANCE) ARCHITECTURAL DETAILS - RELIEF AND REVEAL WORK (COMPLY)
(Sec. 4.872 F) ROOFS	(Sec. 4.872 C.3) (Sec. 4.872 C.4) (Sec. 4.872 F.2.a) (Sec. 4.872 F.2.b)	BLANK WALL AREAS SHALL NOT EXCEED TEN (10) FEET IN VERTICAL DIRECTION AND TWENTY (20) FEET IN HORIZONTAL DIRECTION ON PRIMARY FACADE (ALTERNATIVE COMPLIANCE) WINDOWS SHALL INCLUDE VISUALLY PROMINENT SILLS, SHUTTERS, STUCCO RELIEFS, AWINGS OR OTHER SUCH FORMS OF FRAMING (ALTERNATIVE COMPLIANCE) PARAPET AT LEAST TWELVE (12) INCHES IN HEIGHT ALONG ANY PRIMARY FACADE AND SHALL HAVE AT LEAST TWO (2) CHANGES IN HEIGHT OF A MIN. OF TWO (2) FEET ALONG EACH PRIMARY FACADE (COMPLY) THREE (3) DIMENSIONAL CORNICE TREATMENT ALONG THE ENTIRE LENGTH OF THE PRIMARY FACADE. THE CORNICE TREATMENTS SHALL BE A MIN. OF TWELVE (12) INCHES IN HEIGHT AND HAVE A MIN. OF THREE (3) RELIEFS (ALTERNATIVE COMPLIANCE)

CMBE
ARCHITECTURE

1701 N. Federal Highway, Suite B-205,
Boca Raton, FL 33487
Tel: 561-333-9999
COPYRIGHT CMBE ARCHITECTURE, LLC 2025
THE DRAWINGS AND ALL THE IDEAS, ARRANGEMENTS,
DESIGNS AND PLANS INDICATED THEREON OR
REPRESENTED THEREBY ARE OWNED BY AND REMAIN THE
PROPERTY OF CMBE ARCHITECTURE, LLC AND NO PART
THEREOF SHALL BE REPRODUCED OR TRANSMITTED IN ANY
FORM OR BY ANY MEANS, ELECTRONIC OR MECHANICAL,
INCLUDING PHOTOCOPYING, RECORDING, OR BY ANY
INFORMATION STORAGE AND RETRIEVAL SYSTEM, WITHOUT
THE SPECIFIC WRITTEN PERMISSION OF CMBE
ARCHITECTURE, LLC

CAROL S. MEDOZA, R.A.

MARTIN COMMERCE PARK
INDUSTRIAL
MARTIN COUNTY, FLORIDA
BUILDING 15
ASHLEY CAPITAL

REVISIONS

Drawing Title
EXTERIOR
ELEVATIONS

Scale AS NOTED
Project No. 25004.00
Date

Principal: CSM
Project Director:
Project Manager:
Drafted by:
Checked by:

Sheet No.
A1.10