



FRONT ELEVATION PRIMARY

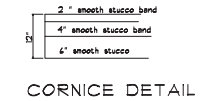




CORNICE DETAIL

PITCHED ROOFS
 OUTRIGGERS
 SHUTTERS
 STEPPED PARAPETS
 PATTERNED STUCCO BASE
 SILLS AND BANDING


REQUESTING ALTERNATIVE COMPLIANCE
 FOR SECTION 4.872.B5(a)

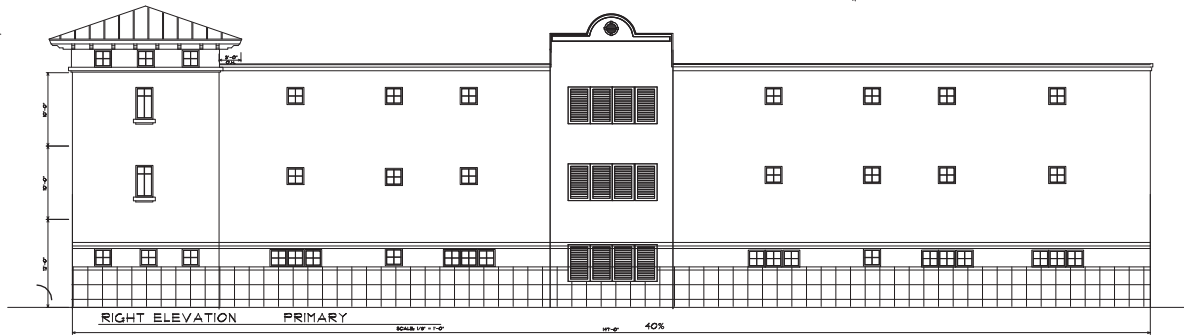


RIGHT ELEVATION PRIMARY

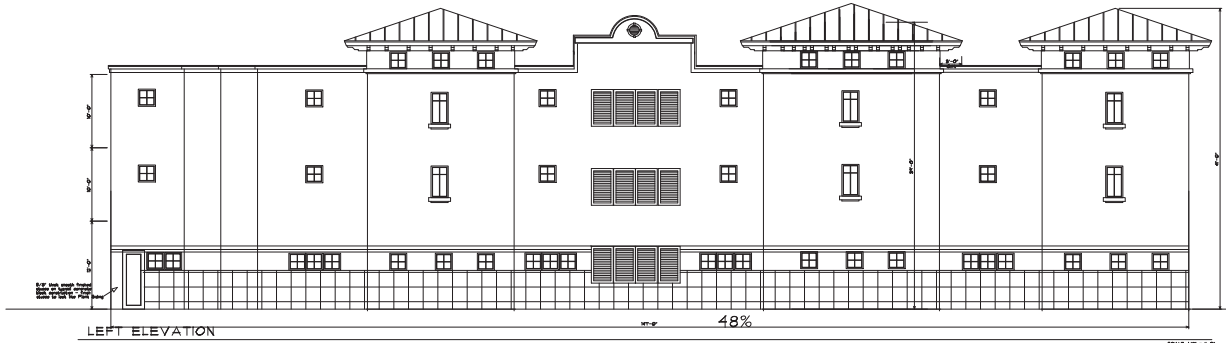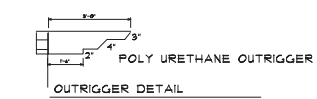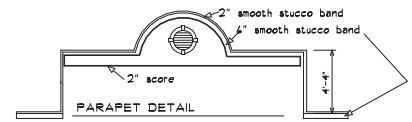

LEFT ELEVATION

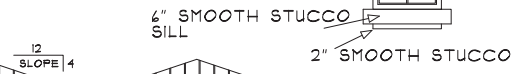

FINISH SCHEDULE
 LIGHT TEXTURED PINK STUCCO
 WHITE VINYL WINDOWS
 WHITE TRIM AND FASCIA
 WHITE METAL ROOF

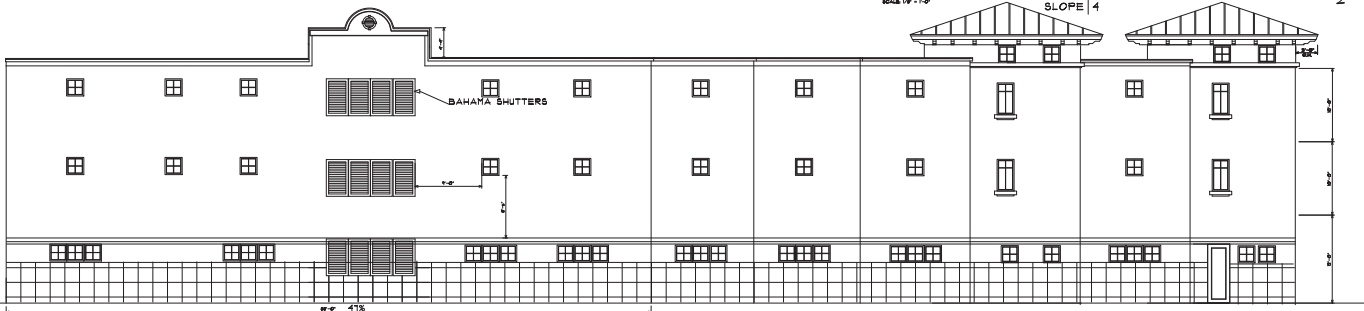


REAR ELEVATION


Revisions :
 1. 2/25/24
 Drawn by:
 D.W.B.
 Checked by:
 D.R.B.

Heritage Ridge PUD Parcel C-4 Lot 2B
STORAGE PLACE HOBE SOUND
 Martin County Florida

Braden & Braden AIA, PA
 Architects - Planners
 Tel : (732) 261-8258
 Fax : (732) 261-8283
 Email: braden@bradenandbraden.com
 SUITE 101 34489 RACCOON CREEK ROAD
 FORT MONROE VA 22031

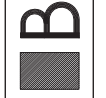

Sheet
 2
 OF
 Conn #
 24-135

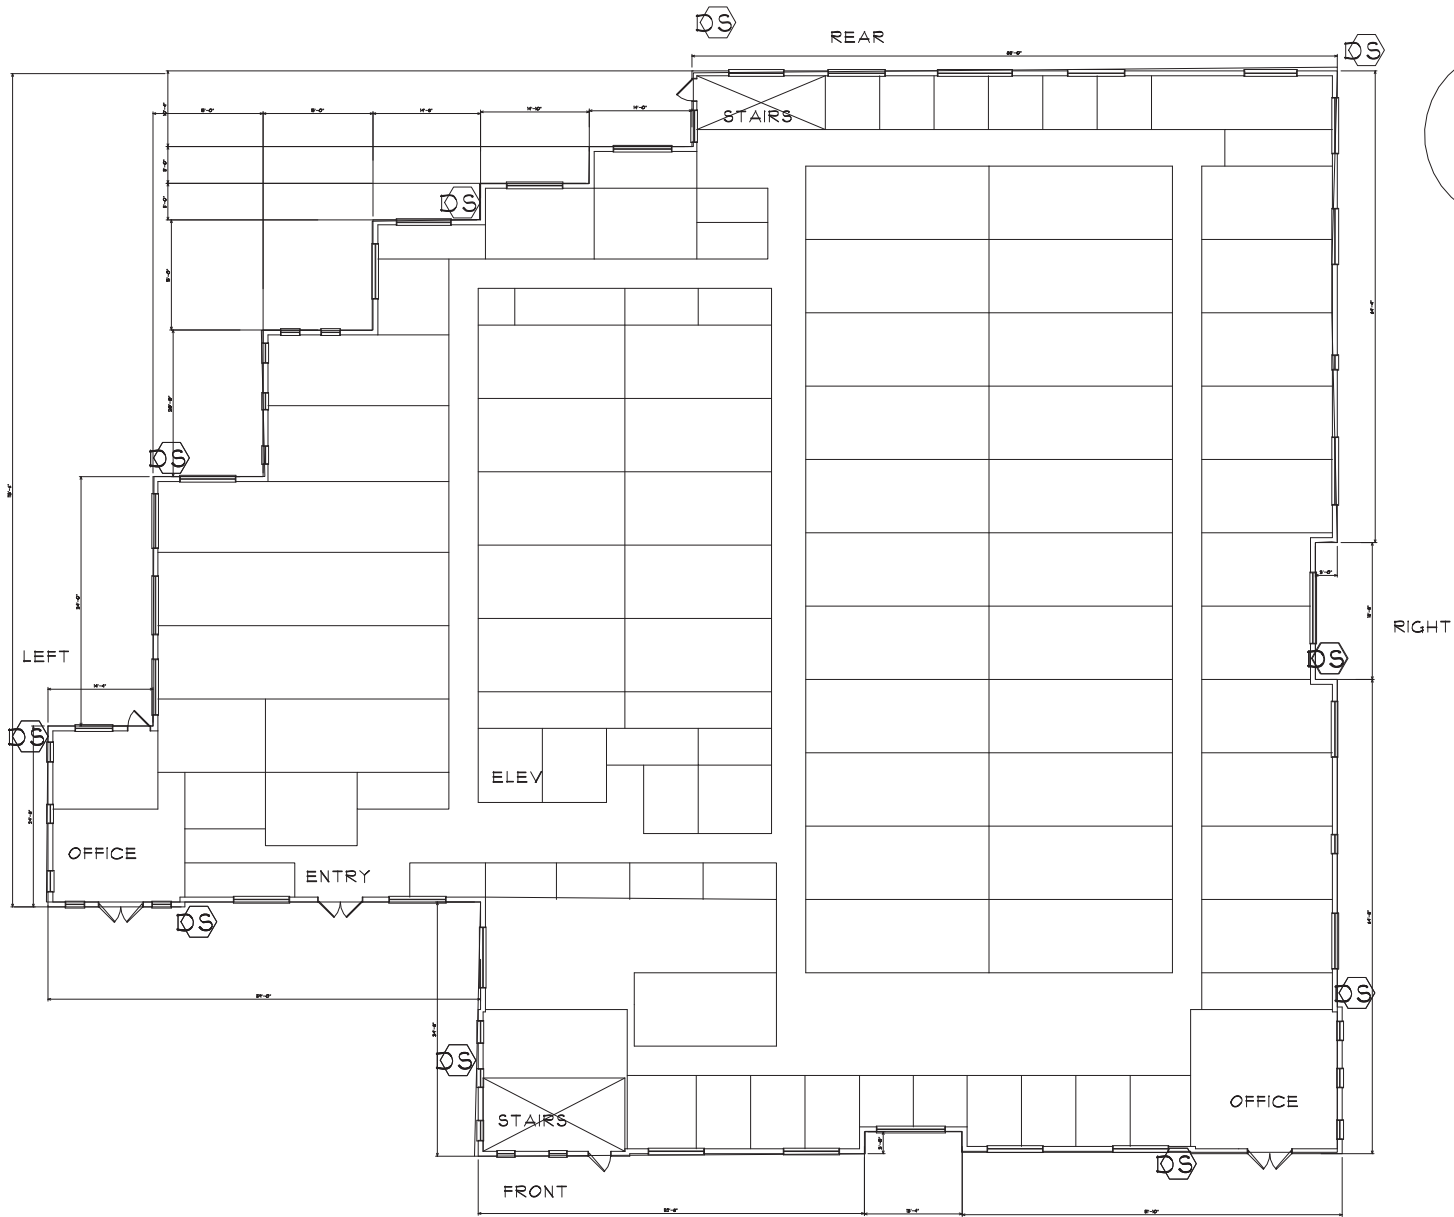

FLOOR PLAN

AC SQUARE FEET 21.420 PER FLOOR 64,260 TOTAL

Date Drawn : 4/25/24
 Drawn by: DRB
 Checked by: D.R.B.
 Reviews : march 11, 2025

Heritage Ridge PUD Parcel C-4 Lot 2B
STORAGE PLACE HOBE SOUND
 Martin County Florida

Braden & Braden, AIA, P.A.
 Architects - Planners
 411 Coconut Avenue
 Ft. Lauderdale, FL 33309
 Tel: (754) 281-8839
 E-mail: braden@braden.com
 Stuart, FL 34994 #AACC00092



Sheet
 OF
 Comm #
 24-135