


# Not For Construction

## Meridian Marina, Palm City, FL

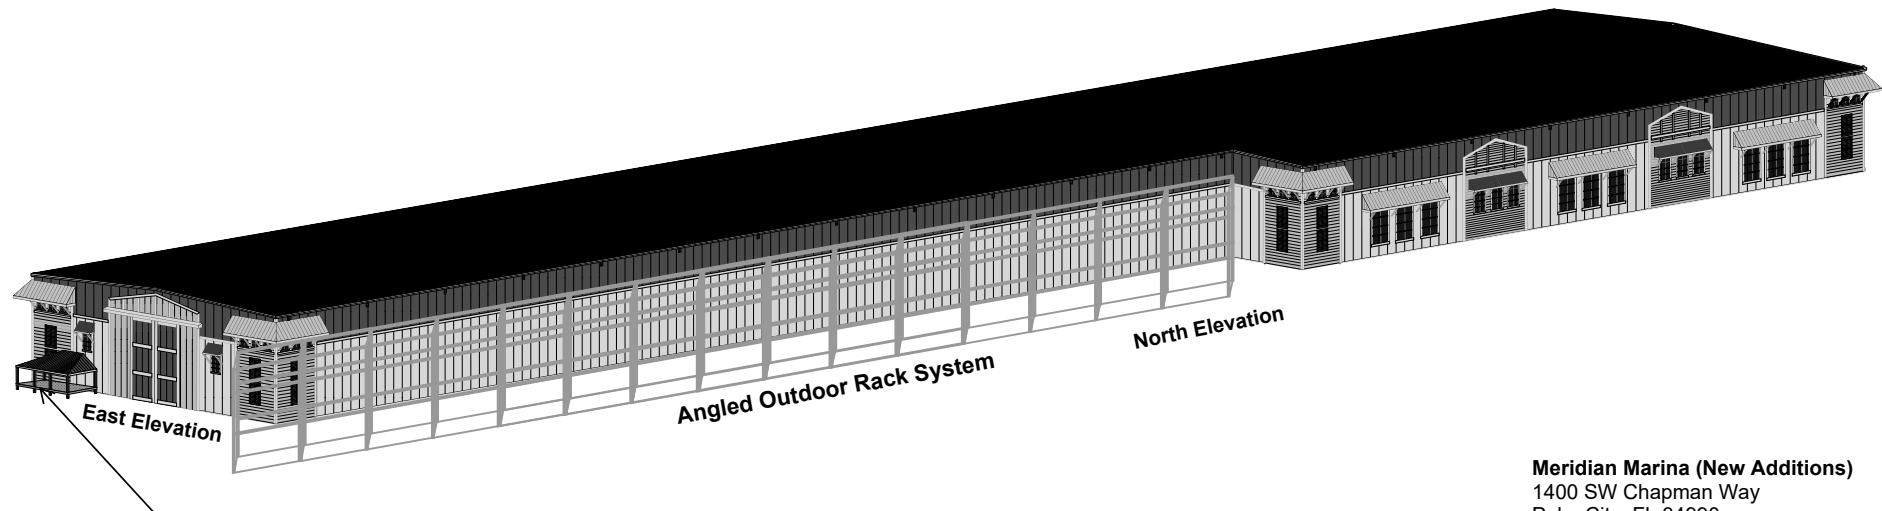

240 SF Covered Patio with handicap ramp, bench and bike rack.

**Meridian Marina (New Additions)**  
1400 SW Chapman Way  
Palm City, FL 34990  
Risk Category 2  
162 MPH Wind Speed  
Exposure D  
5lb Collateral Load  
**Total New Boats 282**

**Boat Weights**  
45K Boats Ground Level  
30K/20K Boats 1st Level  
15K/12K Boats 2nd Level  
10K Boats Top Level  
**Overall Max Length Boat 45'**

Page 1 of 5

David W Coyle  
704-361-7033 x 941-227-4755  
Dcoyle@MackDavidBuildings.com  
6110 Pines Road, Suite 100, Royal Palm Beach, FL 33410  
You can also reach us at 800-345-5463 or 800-345-5464  
Customer:

For Construction Permit  
 For Erection Authorization

Preliminary  
 As-Built

For Construction Permit  
 For Erection Authorization

**MackDavid**  
BUILDINGS  
Builder:  
CONTACT:  
COUNTY:

Drawing Status:  Preliminary  As-Built

Scale: **NOT TO SCALE** PAPER SIZE

ESTIMATOR DATE

3-3-22

JOB NAME:

**Meridian Marina**


PROCUREMENT FROM

**MBMA**  
QUALIFIED  
MANUFACTURERS




# Not For Construction

## Meridian Marina, Palm City, FL

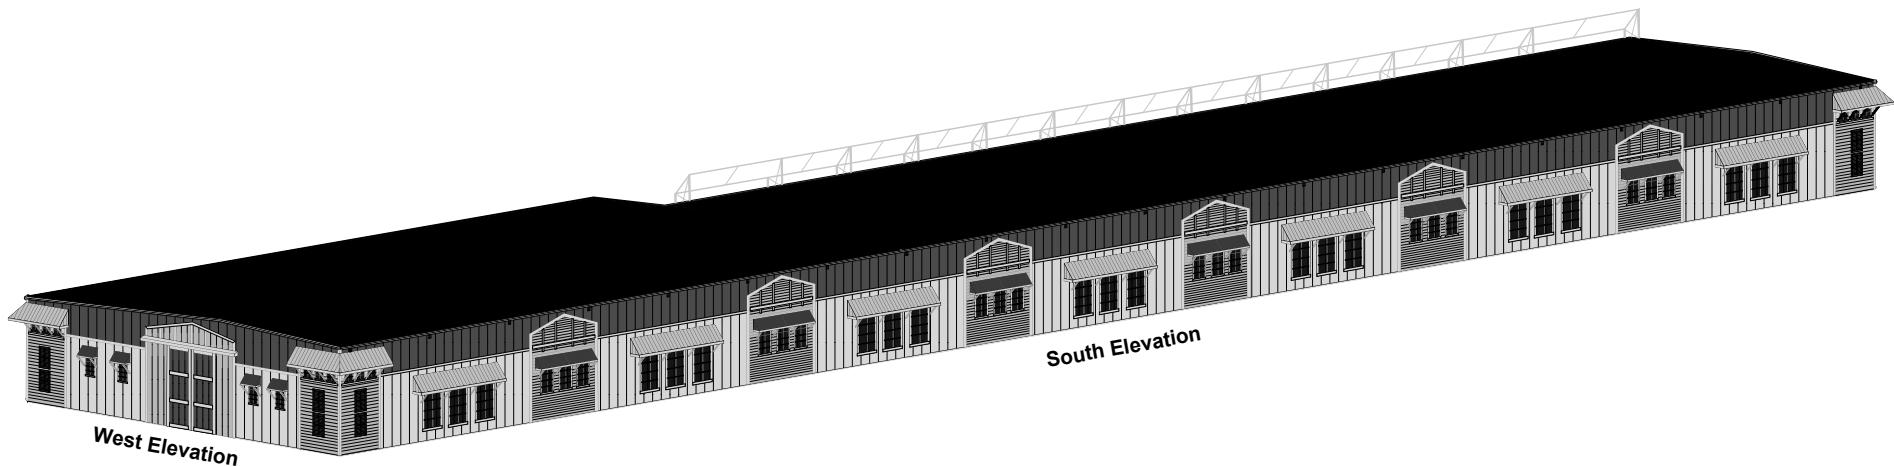

Page 2 of 5


<b>DAVID</b> <b>BLACK BUILDINGS</b>		<small>Builder:</small>	<small>Customer:</small>
		<small>CONTACT:</small> <small>COUNTY:</small>	
<small>Scale:</small>	<small>NOT TO SCALE</small>	<small>PAPER SIZE:</small>	
<small>ESTIMATOR</small>	<small>DATE</small>		
<small>JOB NAME:</small> <b>Meridian Marina</b>			
<small>PROCUREMENT FROM</small> <b>MBMA</b> <small>QUALIFIED MANUFACTURERS</small>			
<small><input type="checkbox"/> For Construction Permit</small>			
<small><input type="checkbox"/> Preliminary</small>			
<small><input type="checkbox"/> For As-Built</small>			
<small><input type="checkbox"/> For Erection/Installation</small>			

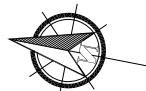

# Not For Construction


## Meridian Marina, Palm City, FL

Page 3 of 5

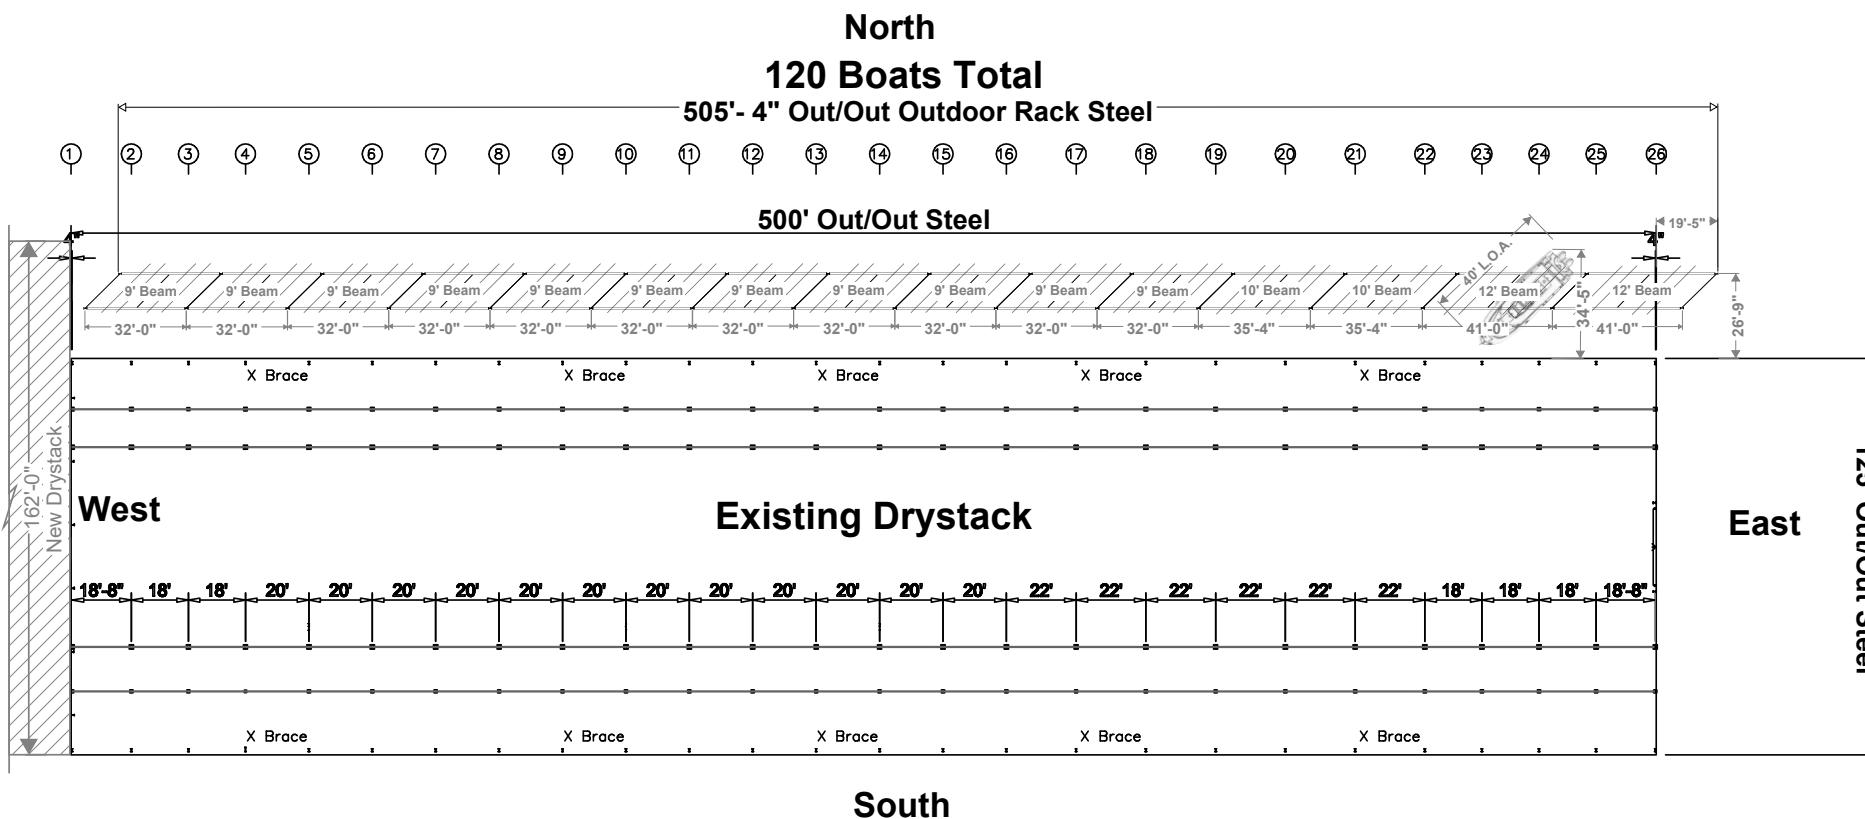

# Not For Construction


North

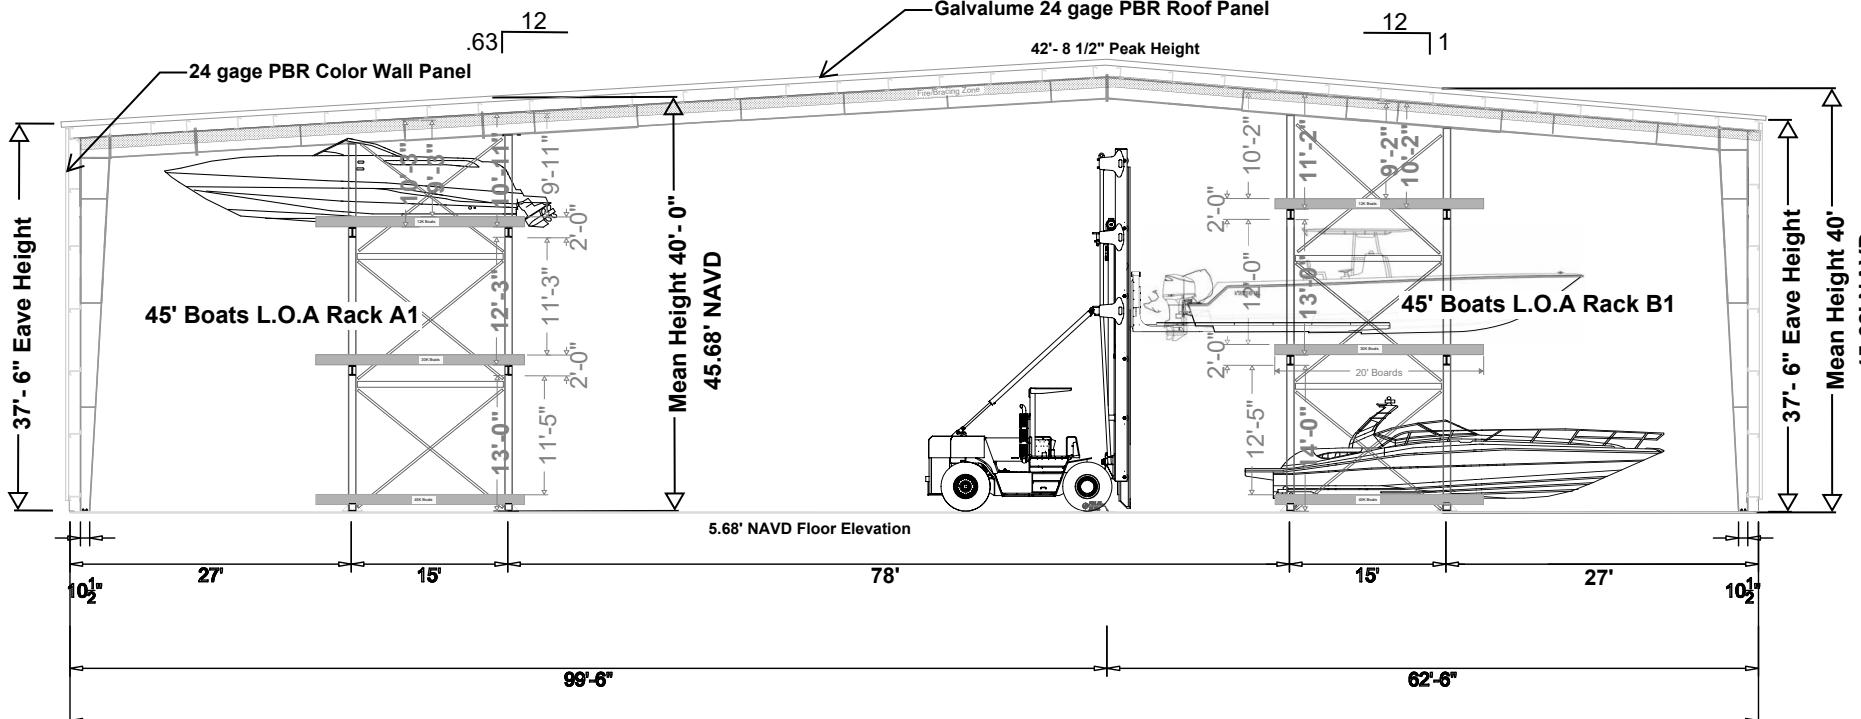


South

Page 4 of 5

<b>Builder:</b> <b>DAVID</b> <b>BUILDINGS</b> <b>CONTACT:</b> COUNTY:		<input type="checkbox"/> For Construction Permit <input type="checkbox"/> Preliminary <input type="checkbox"/> For Erection Authorization
<b>Scale:</b> NOT TO SCALE <b>PAPER SIZE:</b>		
<b>ESTIMATOR:</b> DATE: 3-3-22		
<b>JOB NAME:</b> Meridian Marina		
<b>PROCUREMENT FROM</b> <b>MBMA</b> QUALIFIED MANUFACTURERS		

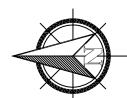

# Not For Construction

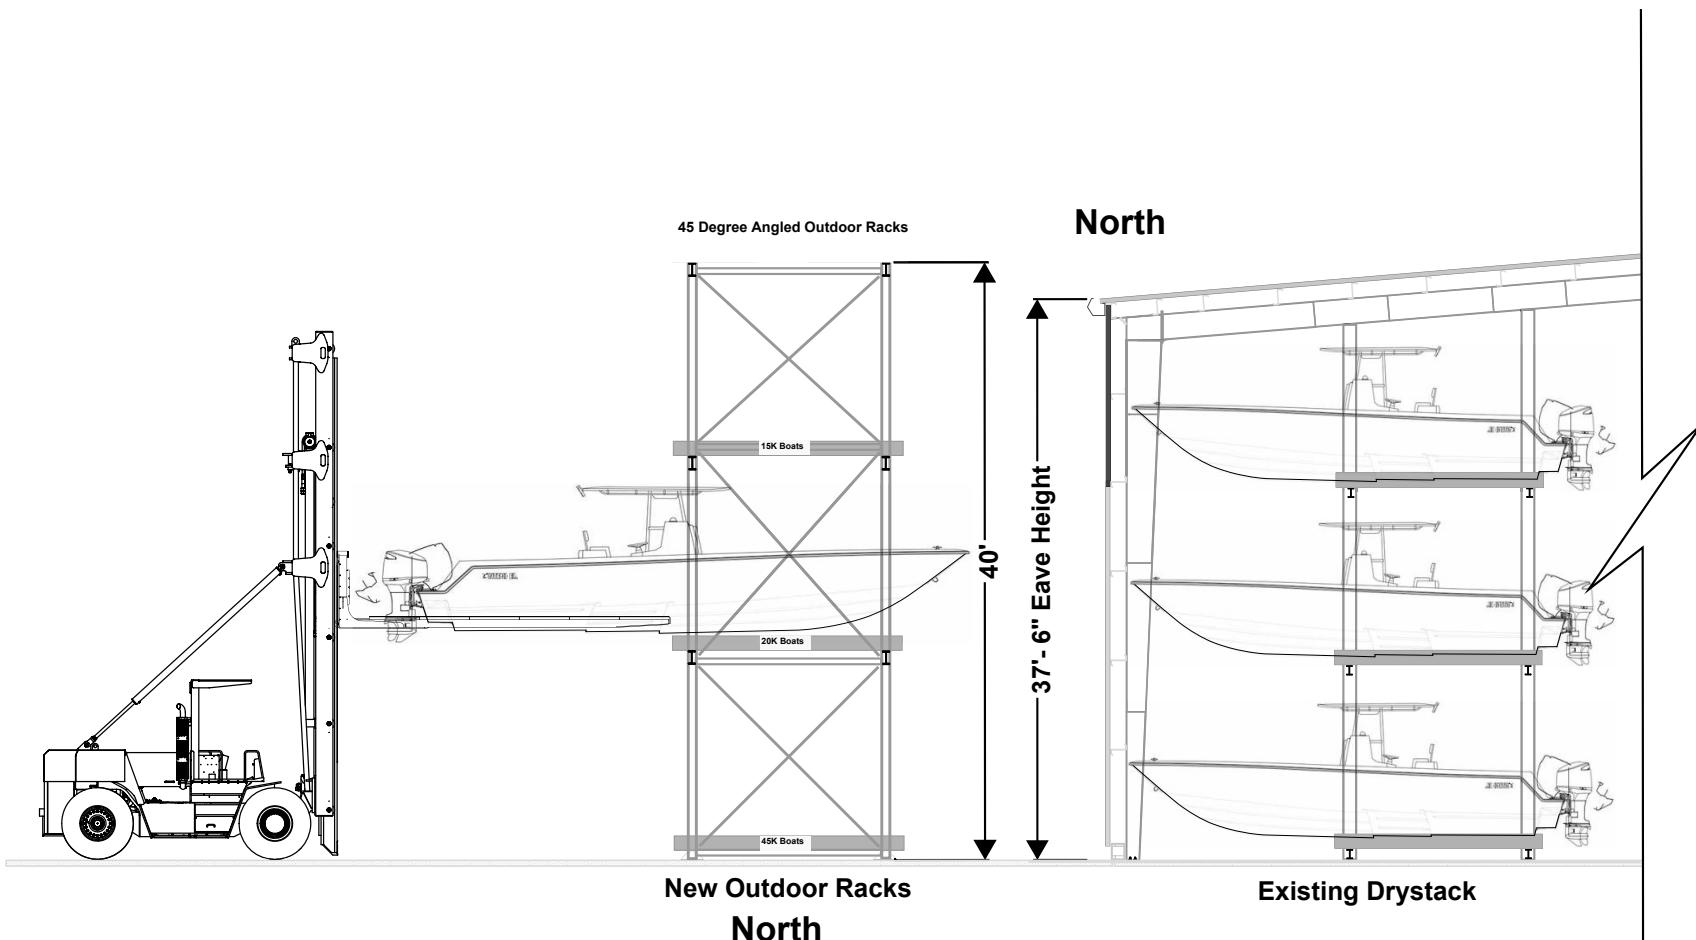

Page 5 of 5

<b>Builder:</b>  <b>CONTACT:</b> <b>Customer:</b>	
<b>Scale:</b> NOT TO SCALE <b>PAPER SIZE:</b>	
<b>ESTIMATOR:</b> <b>DATE:</b> 3-3-22	
<b>JOB NAME:</b> Meridian Marina	
<b>PROCUREMENT FROM</b> <b>MBMA</b> QUALIFIED MANUFACTURERS	
<b>Drawing Status:</b> <input type="checkbox"/> Preliminary <input type="checkbox"/> For Construction <input type="checkbox"/> For Execution <input type="checkbox"/> For Approval <input type="checkbox"/> For Finalization	

