
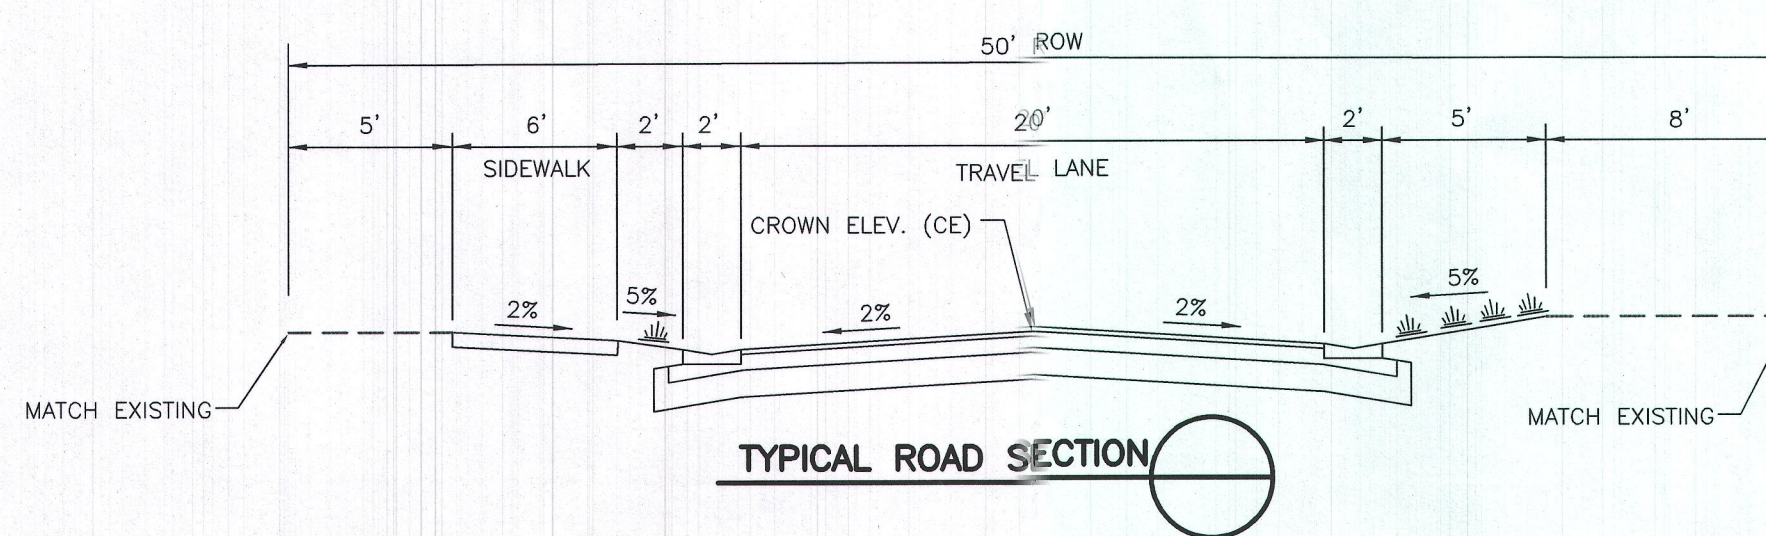
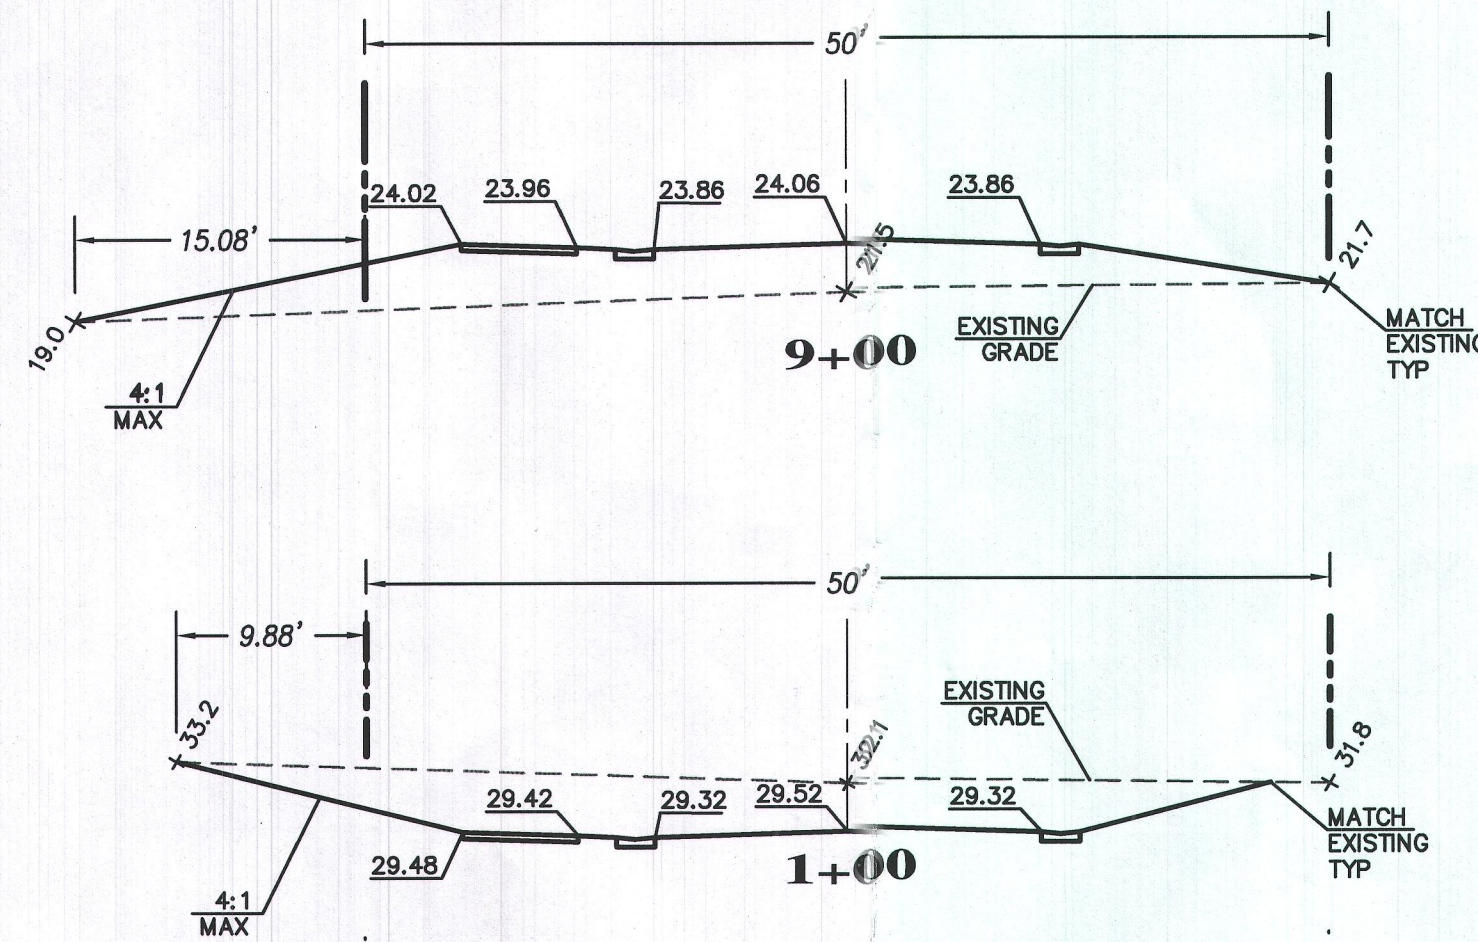
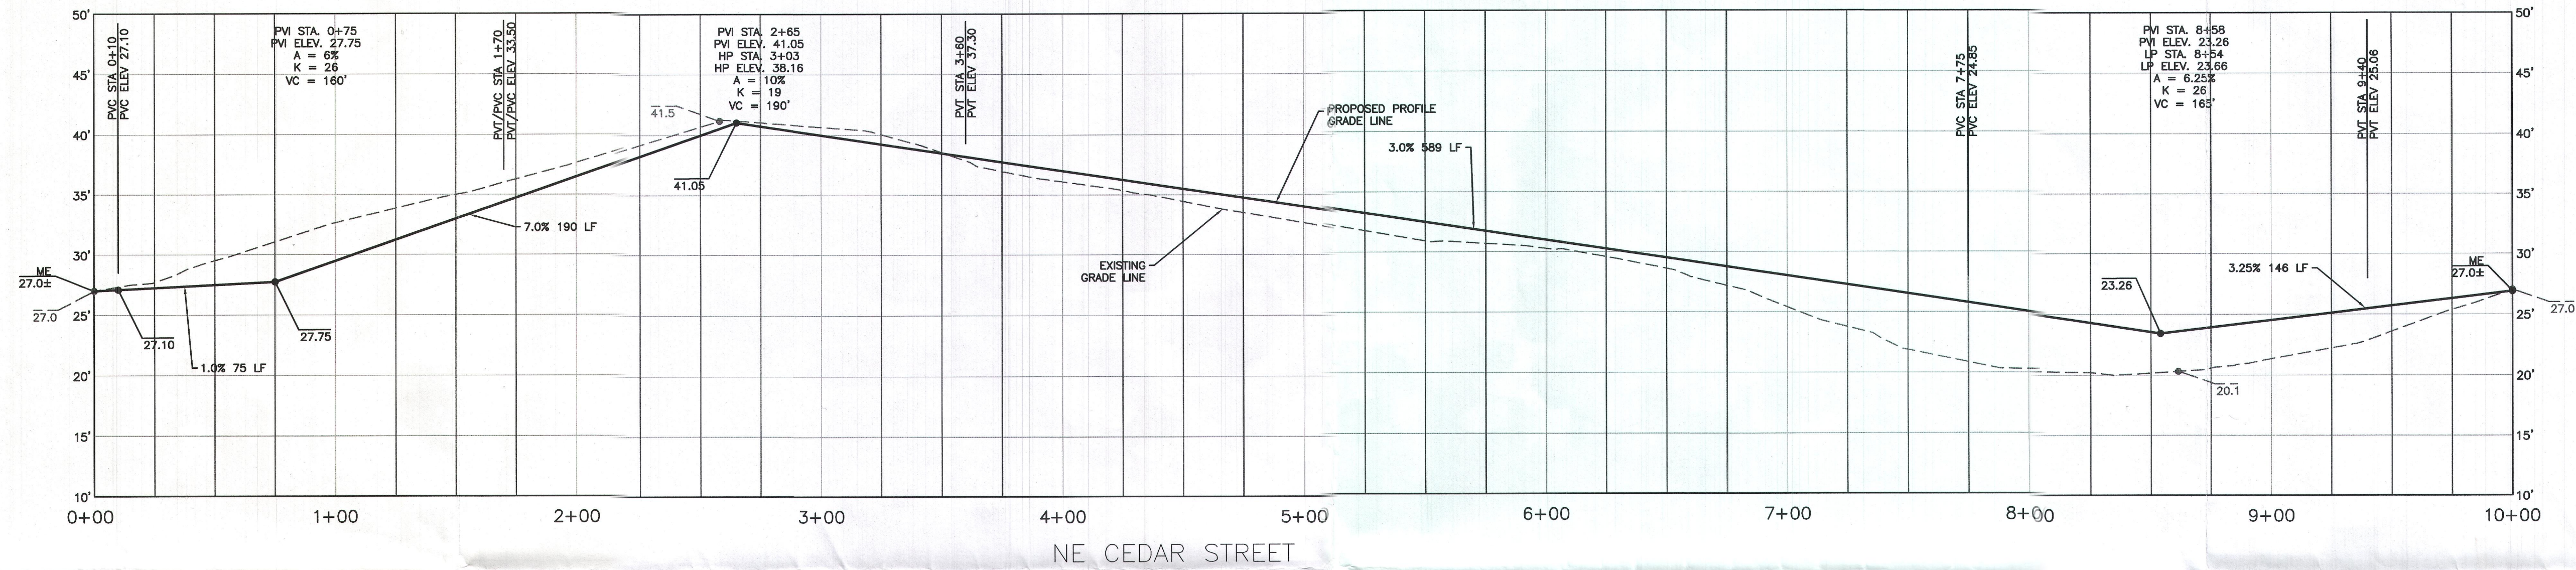


J:\D05 - DR Horton\00503 - Cedar Street Opening\DWG\2-SHEETS\00503 - CEDAR STREET OPENING.dwg, PRINTED BY: Alex ON Tue, Nov 05 2019

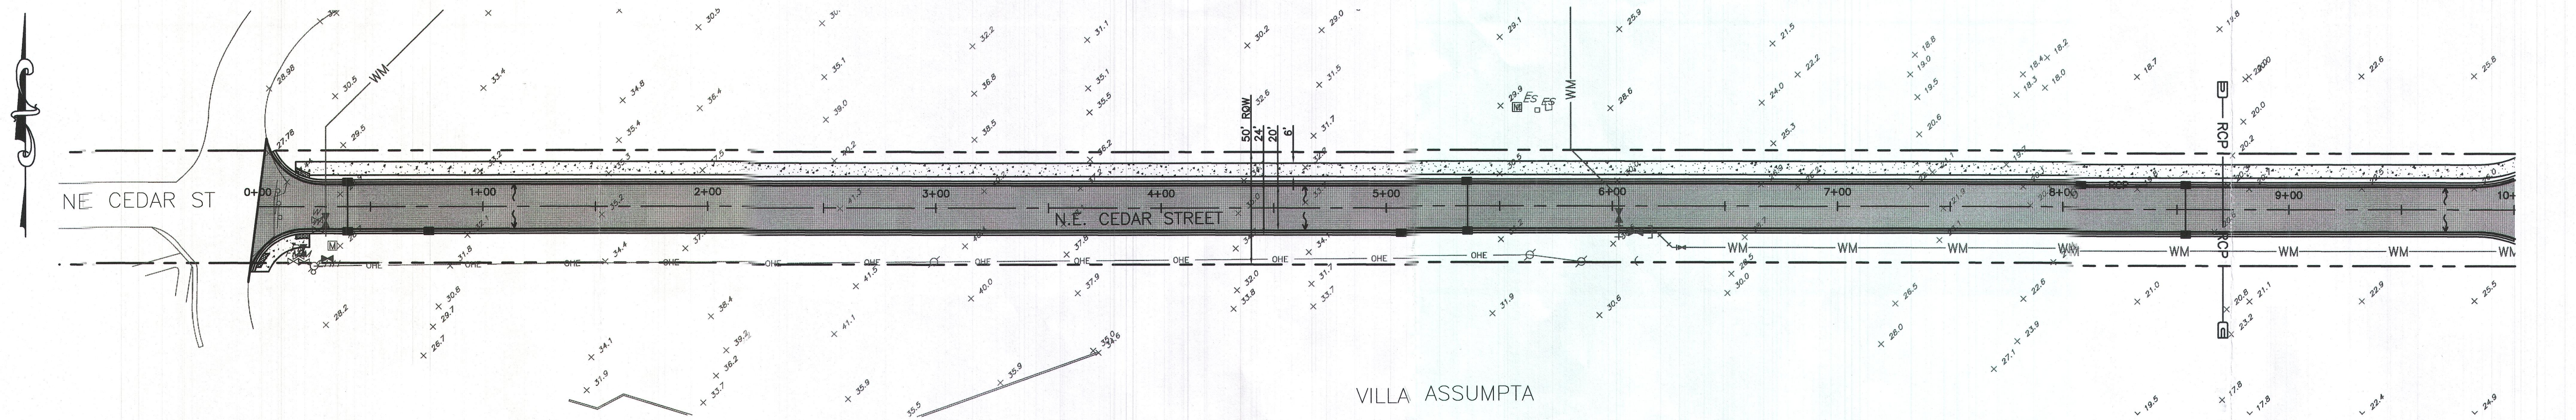

RECEIVED
NOV 14 2019
CH

NE CEDAR STREET OPENING
MARTIN COUNTY, FLORIDA

BY	
REVISION	
DATE	
NO.	

CALL 48 HOURS BEFORE YOU DIG
811

VERTICAL DATUM NAVD 88
(IN FEET)
1 inch = 40 ft.
DRAWN: M.H. Nov. 5, 19
PROJECT: D0503
FILE: D0503 - CEDAR STREET OPENING.dwg

THE MILCOR GROUP, INC.
CIVIL ENGINEERS
10975 SE FEDERAL HIGHWAY
HOBE SOUND, FL 33455
725 SE PORT ST LUCIE BLVD
UNIT 104
PORT ST. LUCIE, FL 34984
PH: (772) 223-8850
FAX: (772) 223-8851
WWW.THEMILCORGROUP.COM

CERTIFICATE OF AUTHORIZATION:
28246

NE CEDAR STREET EXHIBIT
NE CEDAR STREET OPENING
MARTIN COUNTY, FLORIDA

KENNETH M. RAU
LICENSE
No 77738
Nov 05 2019
STATE OF FLORIDA
PROFESSIONAL ENGINEER

SHEET NO.

EX1