




MARTIN COUNTY
PUBLIC WORKS DEPARTMENT
REAL PROPERTY #4177

Location Map
SMRU Pettway Project - Utility
Easement SE Kingsway Street - ROW

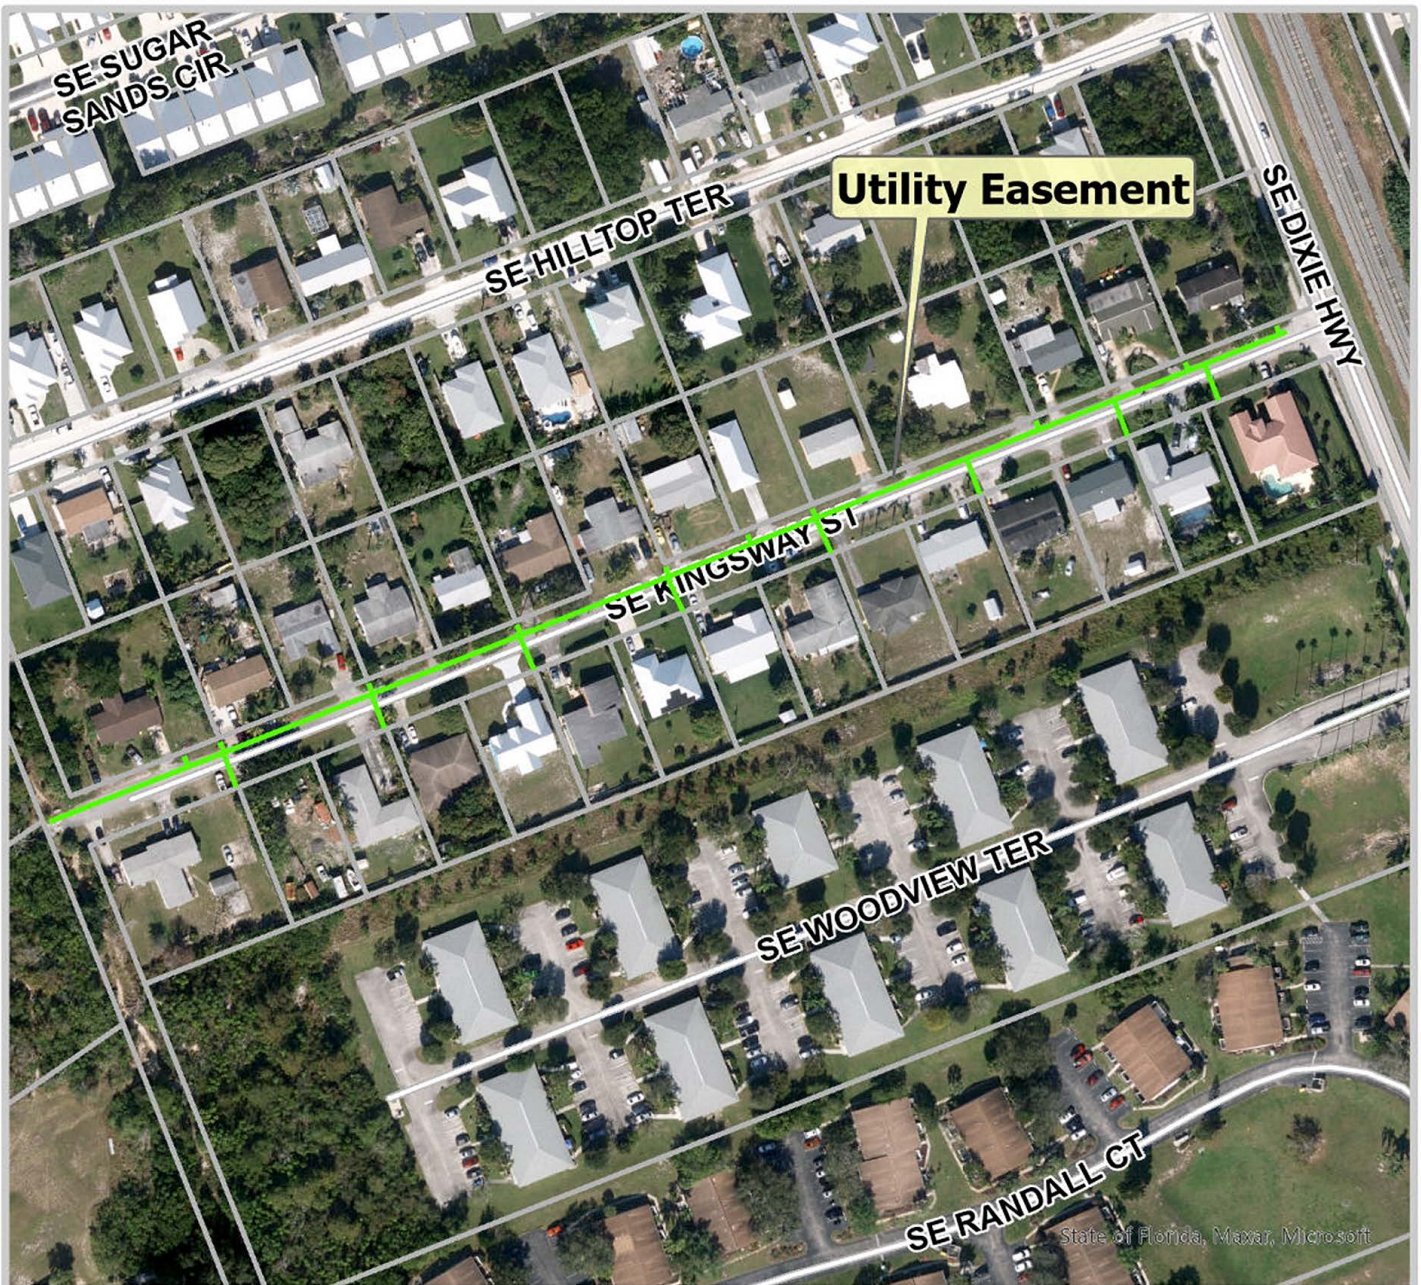

NOT TO SCALE
2025 Aerial

EXHIBIT ONLY