



LOCATION MAP
NOT TO SCALE

LEGEND:

ALUM.	ALUMINUM		ROAD SIGN
(C)	CALCULATED DATA		ELECTRICAL METER
CH	CHORD OF CURVE		GUY ANCHOR
CM	CONCRETE MONUMENT		WOOD UTILITY POLE
CMP	CORRUGATED METAL PIPE		WELL
CCR	CERTIFIED CORNER RECORD		
COR.	CORNER		
CONC.	CONCRETE		SET 4"x4" CONCRETE MONUMENT WITH DISC STAMPED "BOWMAN CG LB 8030 PRM"
(A)	CENTRAL ANGLE OF CURVE		SET 5/8" IRON ROD WITH CAP STAMPED "BOWMAN CG LB 8030 PRM"
D	DEED DATA		FOUND 4"x4" CONCRETE MONUMENT WITH DISC STAMPED "BOWMAN CG LB 8030 PRM"
D.B.	DEED BOOK		FOUND IRON ROD OR PIPE WITH IDENTIFICATION
DIP	DUCTILE IRON PIPE		CALCULATED QUARTER SECTION CORNER
E.	EASTING		FOUND QUARTER SECTION CORNER
EL.	ELEVATION		CALCULATED SECTION CORNER
FH	FIRE HYDRANT		FOUND SECTION CORNER
F.D.O.T.	FLORIDA DEPARTMENT OF TRANSPORTATION		
FOH	FIBER OPTIC HANDHOLE		
HDPE	HIGH DENSITY POLYETHYLENE PIPE		
ID	IDENTIFICATION		
INV	INVERT		
L	ARC LENGTH OF CURVE		TITLE ITEM NUMBER
(M)	MEASURED DATA		
MES	MITTED END SECTION		
N	NORTHING		
NAVD	NORTH AMERICAN VERTICAL DATUM		SPOT ELEVATION
O.R.B.	OFFICIAL RECORDS BOOK		
(P)	PLAT DATA		CONTOUR LINE
P.B.	PLAT BOOK		OVERHEAD ELECTRIC WIRES
PG.	PAGE		PRESERVE AREA MANAGEMENT PLAN II
P.O.C.	POINT ON CURVE		STORM PIPE
P.O.L.	POINT ON LINE		RIGHT OF WAY LINE
PROP.	PROPERTY		SECTION LINE
PVC	POLYVINYLCHLORIDE		SUBJECT PROPERTY LINE
R	RADIUS OF CURVE		TOP OF BANK
RCP	REINFORCED CONCRETE PIPE		
RGE	RANGE		
RW	RIGHT OF WAY		
S.F.	SQUARE FEET		
S.R.	STATE ROAD		
SFMD	SOUTH FLORIDA WATER MANAGEMENT DISTRICT		
TWP	TOWNSHIP		
TYP.	TYPICAL		
USACE	UNITED STATES ARMY CORPS OF ENGINEERS		
WM	WATER METER		
WV	WATER VALVE		

ALTA/NSPS LAND TITLE SURVEY BOUNDARY AND TOPOGRAPHIC SURVEY NEWFIELD CROSSROADS PHASE 1A-2 SW NEWFIELD PARKWAY SECTION 5, TOWNSHIP 38 SOUTH, RANGE 40 EAST MARTIN COUNTY, FLORIDA

SURVEYOR'S NOTES:

- THIS IS A BOUNDARY AND TOPOGRAPHIC SURVEY AS DEFINED IN CHAPTER 5J-17, FLORIDA ADMINISTRATIVE CODE. SAID SURVEY MEETS THE "STANDARDS OF PRACTICE" FOR SURVEYING AND MAPPING, AS SET FORTH BY THE FLORIDA BOARD OF PROFESSIONAL SURVEYORS AND MAPPERS IN CHAPTER 5J-17, FLORIDA ADMINISTRATIVE CODE, PURSUANT TO SECTION 472.027, FLORIDA STATUTES.
- THE BOUNDARY SURVEY IS SHOWN UTILIZING A SITE PLAN AS PROVIDED BY THE CLIENT.
- THE TOPOGRAPHIC INFORMATION IS BASED UPON A GROUND SURVEY PERFORMED IN OCTOBER 2022. THE CONTOUR INTERVAL IS ONE FOOT.
- THE HORIZONTAL DATUM OF THE SURVEY IS REFERENCED TO THE NORTH AMERICAN DATUM OF 1983, 2011 ADJUSTMENT, FLORIDA STATE PLANE COORDINATES SYSTEM, EAST ZONE, TRANSVERSE MERCATOR PROJECTION. THIS REFERENCE WAS ESTABLISHED UTILIZING THE TRIMBLE VRSI NOW NETWORK AND VERIFIED BY MULTIPLE OBSERVATIONS ON THE FOLLOWING PUBLISHED NATIONAL GEODETIC SURVEY CONTROL POINTS:
 - "CANAL C231" - PID: AB2480. FOUND SOUTH FLORIDA WATER MANAGEMENT DISTRICT HORIZONTAL CONTROL DISK SET IN CONCRETE MONUMENT STAMPED "CANAL C231"
NORTHING: 1044547.52
EASTING: 867797.24
 - "CANAL C232" - PID: AB2493. FOUND SOUTH FLORIDA WATER MANAGEMENT DISTRICT HORIZONTAL CONTROL DISK SET IN CONCRETE MONUMENT STAMPED "CANAL C232 1994"
NORTHING: 1044557.83
EASTING: 864253.70
- THE BEARING BASIS SHOWN HEREON REFERS TO THE OBSERVED BEARING OF NORTH 89°52'59" WEST FOR THE NORTH LINE OF SECTION 9, TOWNSHIP 38 SOUTH, RANGE 40 EAST, MARTIN COUNTY, FLORIDA.
- THE ELEVATIONS SHOWN HEREON ARE REFERENCED TO THE NORTH AMERICAN VERTICAL DATUM OF 1988 (NAVD 88) AND ARE BASED UPON THE FOLLOWING PUBLISHED MARTIN COUNTY BENCHMARKS:
 - "NCB-9": FOUND NAIL WITH WASHER IN CONCRETE DRAINAGE STRUCTURE STAMPED "MARTIN COUNTY BENCHMARK NCB 9" ELEVATION = 23.58' (NAVD 88)
 - "NCB-10": FOUND NAIL WITH WASHER IN CONCRETE DRAINAGE STRUCTURE STAMPED "MARTIN COUNTY BENCHMARK NCB 10" ELEVATION = 25.32' (NAVD 88)
- THIS SURVEY WAS PERFORMED UTILIZING REAL-TIME KINEMATIC - GLOBAL POSITIONING SYSTEM (R.T.K.-G.P.S.), LIDAR AND TRADITIONAL SURVEY PROCEDURES WITH MULTIPLE MEASUREMENTS ON PROJECT CONTROL POINTS AND HAS A HORIZONTAL AND VERTICAL POSITIONAL TOLERANCE OF LESS THAN 0.10 FEET. THE SHOWN TOPOGRAPHIC INFORMATION WAS COLLECTED BY BOWMAN ON SEPTEMBER 15, 2022 UTILIZING AN UNMANNED AERIAL SYSTEM (UAS) EQUIPPED WITH A TELEMETRY TECH MOBILE LEAS SYSTEM. COLLECTED DATA WAS ADJUSTED TO SURVEYED CONTROL AND VERIFIED AGAINST TRADITIONAL SURVEY MEASUREMENTS.
- ALL DISTANCES SHOWN HEREON ARE IN U.S. SURVEY FEET AND DECIMALS THEREOF.
- THIS SURVEY IS NOT VALID WITHOUT THE SIGNATURE AND SEAL OR ELECTRONIC SIGNATURE OF A FLORIDA LICENSED SURVEYOR.
- ADDITIONS OR DELETIONS TO THIS SURVEY MAP OR REPORT BY OTHER THAN THE SIGNING PARTY OR PARTIES IS PROHIBITED WITHOUT THE WRITTEN CONSENT OF THE SIGNING PARTY OR PARTIES.
- TABLE "A" ITEM 2: THE ADDRESS FOR THE PARENT PARCEL IS 1001 SW NEWFIELD PARKWAY, PALM CITY, FLORIDA 34990.
- TABLE "A" ITEM 3: THE LANDS BOUND BY THIS SURVEY ARE LOCATED WITHIN AN AREA HAVING A FLOOD ZONE DESIGNATION "X" (SHADED 0.2% ANNUAL CHANCE FLOOD HAZARD) BY THE FEDERAL EMERGENCY MANAGEMENT AGENCY (FEMA) ON FLOOD INSURANCE RATE MAP NUMBER 120850130N, DATED FEBRUARY 19, 2020, WHICH IS THE CURRENT FLOOD INSURANCE RATE MAP FOR THE COMMUNITY THIS PARCEL IS SITUATED IN.
- TABLE "A" ITEM 4: THE GROSS LAND AREA OF THE SUBJECT PARCEL IS 4.85 ACRES, MORE OR LESS.
- TABLE "A" ITEM 6(b): NO ZONING REPORT WAS PROVIDED TO THE SURVEYOR.
- TABLE "A" ITEM 7(a): NO BUILDINGS OBSERVED DURING THE FIELDWORK OF THE SURVEY.
- TABLE "A" ITEM 8: SUBSTANTIAL FEATURES ALONG THE BOUNDARY LINES OBSERVED DURING FIELDWORK ARE SHOWN ON SURVEY.
- TABLE "A" ITEM 9: NO PARKING SPACES WERE OBSERVED DURING THE FIELDWORK OF THE SURVEY.
- TABLE "A" ITEM 11: NO UNDERGROUND UTILITIES WERE LOCATED OTHER THAN SHOWN ON SURVEY.
- TABLE "A" ITEM 13: NAMES OF ADJOINING OWNERS ARE SHOWN ON SURVEY.
- TABLE "A" ITEM 16: THERE IS OBSERVABLE EVIDENCE OF CURRENT EARTH MOVING WORK, BUILDING CONSTRUCTION OR BUILDING ADDITIONS.
- TABLE "A" ITEM 17: THERE IS NO OBSERVABLE EVIDENCE OF CHANGES IN STREET RIGHT OF WAY LINES. THERE IS NO OBSERVABLE EVIDENCE OF RECENT STREET OR SIDEWALK CONSTRUCTION OR REPAIRS.
- THE AERIAL IMAGERY SHOWN ON SHEETS 2 THROUGH 4 OF 4 ARE TILED 2023 AERIAL IMAGES OBTAINED FROM THE MARTIN COUNTY WEBSITE: <https://data-mcgo.gov/opendata.arcgis.com/apps/imagery-finder/explorer>.

INDEX OF SHEETS:

SHEET 1 OF 4	COVER SHEET
SHEET 2 OF 4	BOUNDARY SURVEY
SHEETS 3 & 4 OF 4	BOUNDARY AND TOPOGRAPHIC SURVEY

NOT VALID WITHOUT ALL SHEETS LISTED IN INDEX

LEGAL DESCRIPTION (PER CERTIFICATE OF TITLE)

TRACTS OF LAND LYING IN SECTION 5, TOWNSHIP 38 SOUTH, RANGE 40 EAST, MARTIN COUNTY, FLORIDA MORE PARTICULARLY DESCRIBED AS FOLLOWS:

COMMENCE AT THE NORTHEAST CORNER OF SECTION 9, TOWNSHIP 38 SOUTH, RANGE 40 EAST, MARTIN COUNTY, FLORIDA; THENCE NORTH 89°52'59" WEST ALONG THE NORTH LINE OF SAID SECTION 9 A DISTANCE OF 2632.32 FEET TO THE NORTH QUARTER CORNER OF SAID SECTION 9;
 THENCE, CONTINUE NORTH 89°52'59" WEST A DISTANCE OF 1786.55 FEET;
 THENCE, NORTH 38°29'35" EAST A DISTANCE OF 61.77 FEET;
 THENCE, NORTH 39°05'51" EAST A DISTANCE OF 331.91 FEET;
 THENCE, NORTH 48°42'56" WEST A DISTANCE OF 1560.75 FEET;
 THENCE, NORTH 10°51'23" EAST A DISTANCE OF 46.36 FEET;
 THENCE, NORTH 24°33'19" EAST A DISTANCE OF 19.77 FEET;
 THENCE, NORTH 60°02'07" WEST A DISTANCE OF 92.43 FEET TO THE BEGINNING OF A NON-TANGENT CURVE CONCAVE TO THE SOUTHEAST HAVING A RADIUS OF 89.38 FEET, A CENTRAL ANGLE OF 33°29'14", A CHORD BEARING OF SOUTH 89°34'44" WEST AND A CHORD DISTANCE OF 91.51 FEET;
 THENCE, SOUTHWESTERLY ALONG THE ARC OF SAID CURVE A DISTANCE OF 52.25 FEET;
 THENCE, NORTH 59°19'02" WEST A DISTANCE OF 597.33 FEET TO THE BEGINNING OF A CURVE CONCAVE TO THE SOUTHWEST HAVING A RADIUS OF 684.00 FEET, A CENTRAL ANGLE OF 31°03'00", A CHORD BEARING OF NORTH 74°47'38" WEST AND A CHORD DISTANCE OF 366.58 FEET;
 THENCE, NORTHWESTERLY ALONG THE ARC OF SAID CURVE A DISTANCE OF 371.09 FEET;
 THENCE, SOUTH 89°39'32" WEST A DISTANCE OF 753.14 FEET TO THE BEGINNING OF A CURVE CONCAVE TO THE SOUTHEAST HAVING A RADIUS OF 1035.00 FEET, A CENTRAL ANGLE OF 44°18'11", A CHORD BEARING OF SOUTH 67°30'40" WEST AND A CHORD DISTANCE OF 780.51 FEET;
 THENCE, SOUTHWESTERLY ALONG THE ARC OF SAID CURVE A DISTANCE OF 800.30 FEET;
 THENCE, SOUTH 45°21'40" WEST A DISTANCE OF 255.92 FEET TO THE EASTERLY RIGHT OF WAY LINE OF SOUTHWEST NEWFIELD PARKWAY (FORMERLY SOUTHWEST CITRUS BOULEVARD) AS DESCRIBED IN OFFICIAL RECORDS BOOK 2187, PAGE 2455, PUBLIC RECORDS OF MARTIN COUNTY, FLORIDA AND THE BEGINNING OF A CURVE CONCAVE TO THE SOUTHWEST HAVING A RADIUS OF 2350.00 FEET, A CENTRAL ANGLE OF 2°00'02", A CHORD BEARING OF SOUTH 46°1'36" EAST AND A CHORD DISTANCE OF 82.05 FEET;
 THENCE, SOUTHEASTERLY ALONG THE ARC OF SAID CURVE A DISTANCE OF 82.05 FEET TO THE POINT OF BEGINNING;
 THENCE, NORTH 45°21'40" EAST A DISTANCE OF 235.17 FEET;
 THENCE, SOUTH 33°50'59" EAST A DISTANCE OF 445.76 FEET;
 THENCE, SOUTH 18°20'09" EAST A DISTANCE OF 15.86 FEET;
 THENCE, SOUTH 33°50'59" EAST A DISTANCE OF 386.56 FEET;
 THENCE, SOUTH 07°01'16" WEST A DISTANCE OF 132.63 FEET TO POINT "A" AND SAID EASTERLY RIGHT OF WAY LINE OF SOUTHWEST NEWFIELD PARKWAY (FORMERLY SOUTHWEST CITRUS BOULEVARD);
 THENCE ALONG SAID EASTERLY RIGHT OF WAY LINE THE NEXT FOUR (4) COURSES:
 THENCE, NORTH 38°07'54" WEST A DISTANCE OF 3.15 FEET;
 THENCE, NORTH 53°20'04" WEST A DISTANCE OF 15.00 FEET;
 THENCE, NORTH 38°07'54" WEST A DISTANCE OF 3.15 FEET;
 THENCE, SOUTH 25°13'36" WEST A DISTANCE OF 122.94 FEET TO THE BEGINNING OF A CURVE CONCAVE TO THE SOUTHWEST HAVING A RADIUS OF 50.05 FEET, A CENTRAL ANGLE OF 22°16'41", A CHORD BEARING OF SOUTH 39°52'47" WEST AND A CHORD DISTANCE OF 19.84 FEET;
 THENCE, SOUTHWESTERLY ALONG THE ARC OF SAID CURVE A DISTANCE OF 19.46 FEET TO SAID EASTERLY RIGHT OF WAY LINE OF SOUTHWEST NEWFIELD PARKWAY (FORMERLY SOUTHWEST CITRUS BOULEVARD) AND THE BEGINNING OF A CURVE CONCAVE TO THE NORTHWEST HAVING A RADIUS OF 2244.00 FEET, A CENTRAL ANGLE OF 9°47'35", A CHORD BEARING OF NORTH 30°01'51" WEST AND A CHORD DISTANCE OF 148.06 FEET;
 THENCE, NORTHWESTERLY ALONG THE ARC OF SAID CURVE A DISTANCE OF 148.06 FEET;
 THENCE, NORTH 38°07'54" WEST, ALONG SAID EASTERLY RIGHT OF WAY LINE, A DISTANCE OF 286.05 FEET TO THE POINT OF BEGINNING.

CONTAINING 3.59 ACRES OR 156,034 SQUARE FEET MORE OR LESS.

TOGETHER WITH:

COMMENCE AT THE AFORESAID POINT "A"; SAID POINT BEING ON SAID EASTERLY RIGHT OF WAY LINE OF SOUTHWEST NEWFIELD PARKWAY (FORMERLY SOUTHWEST CITRUS BOULEVARD);
 THENCE ALONG SAID EASTERLY RIGHT OF WAY LINE THE NEXT THREE (3) COURSES:
 THENCE, SOUTH 18°20'09" EAST A DISTANCE OF 15.86 FEET;
 THENCE, SOUTH 33°50'59" WEST A DISTANCE OF 15.00 FEET;
 THENCE, SOUTH 38°07'54" EAST A DISTANCE OF 3.15 FEET TO THE POINT OF BEGINNING;
 THENCE, NORTH 53°20'04" WEST A DISTANCE OF 148.81 FEET;
 THENCE, SOUTH 18°20'09" EAST A DISTANCE OF 161.41 FEET;
 THENCE, SOUTH 25°13'36" WEST A DISTANCE OF 122.94 FEET TO THE BEGINNING OF A CURVE CONCAVE TO THE NORTHWEST HAVING A RADIUS OF 50.05 FEET, A CENTRAL ANGLE OF 22°16'41", A CHORD BEARING OF SOUTH 39°52'47" WEST AND A CHORD DISTANCE OF 19.84 FEET;
 THENCE, SOUTHWESTERLY ALONG THE ARC OF SAID CURVE A DISTANCE OF 19.46 FEET TO SAID EASTERLY RIGHT OF WAY LINE OF SOUTHWEST NEWFIELD PARKWAY (FORMERLY SOUTHWEST CITRUS BOULEVARD) AND THE BEGINNING OF A CURVE CONCAVE TO THE NORTHWEST HAVING A RADIUS OF 2244.00 FEET, A CENTRAL ANGLE OF 9°47'35", A CHORD BEARING OF NORTH 30°01'51" WEST AND A CHORD DISTANCE OF 148.06 FEET;
 THENCE, NORTHWESTERLY ALONG THE ARC OF SAID CURVE A DISTANCE OF 148.06 FEET;
 THENCE, NORTH 38°07'54" WEST, ALONG SAID EASTERLY RIGHT OF WAY LINE, A DISTANCE OF 286.05 FEET TO THE POINT OF BEGINNING.

CONTAINING 1.26 ACRES OR 54,968 SQUARE FEET MORE OR LESS.

CONTAINING A TOTAL OF 4.85 ACRES OR 211,502 SQUARE FEET MORE OR LESS.

SURVEYOR'S CERTIFICATION:

THIS SURVEY IS MADE FOR THE BENEFIT OF:
MATTARY HOMES USA

THIS IS TO CERTIFY THAT THIS MAP OR PLAT AND THE SURVEY ON WHICH IT IS BASED WERE MADE IN ACCORDANCE WITH THE 2021 MINIMUM STANDARD DETAIL REQUIREMENTS FOR ALTA/NSPS LAND TITLE SURVEYS, JOINTLY ESTABLISHED AND ADOPTED BY ALTA AND NSPS, AND INCLUDES ITEMS 1, 2, 3, 4, 5, 6(b), 7(a), 8, 9, 11, 13, 16 AND 17 OF TABLE A THEREOF.

PURSUANT TO THE ACCURACY STANDARDS AS ADOPTED BY ALTA AND NSPS AND IN EFFECT ON THE DATE OF THIS CERTIFICATION, UNDERSIGNED FURTHER CERTIFIES THAT PROPER FIELD PROCEDURES, INSTRUMENTATION AND ADEQUATE SURVEY PERSONNEL WERE EMPLOYED IN ORDER TO ACHIEVE RESULTS COMPARABLE TO THOSE OUTLINED IN THE "MINIMUM ANGLE, DISTANCE AND CLOSURE REQUIREMENTS FOR SURVEY MEASUREMENTS WHICH CONTROL LAND BOUNDARIES FOR ALTA/NSPS LAND TITLE SURVEYS."

ALSO

I FURTHER CERTIFY, TO THE BEST OF MY KNOWLEDGE AND BELIEF, THAT THE BOUNDARY AND TOPOGRAPHIC SURVEY SHOWN HEREON WAS PREPARED IN ACCORDANCE WITH THE "STANDARDS OF PRACTICE" FOR SURVEYING AND MAPPING IN THE STATE OF FLORIDA AS SET FORTH BY THE FLORIDA BOARD OF PROFESSIONAL SURVEYORS AND MAPPERS IN CHAPTER 5J-17, FLORIDA ADMINISTRATIVE CODE, PURSUANT TO SECTION 472.027, FLORIDA STATUTES.

RICHARD E. BARNES, JR.
FLORIDA PROFESSIONAL SURVEYOR AND MAPPER
LICENSE No. 5173

MAY 6, 2024
DATE OF LAST FIELDWORK

NOT VALID WITHOUT THE SIGNATURE AND THE ORIGINAL RAISED SEAL OF A FLORIDA LICENSED SURVEYOR AND MAPPER.

BOWMAN CONSULTING GROUP, LTD., INC.
FLORIDA CERTIFICATE OF AUTHORIZATION NUMBER 8030
(LB 8030 - LICENSED BUSINESS NUMBER 8030)



Bowman Consulting Group, Ltd., Inc.
301 S.E. Cass Blvd., Suite 301
Palm Bay, FL 32909-4143
Phone: (772) 250-7413
Fax: (772) 250-7981
www.bowmanconsulting.com
© Bowman Consulting Group, Ltd., Inc.

COVER SHEET
NEWFIELD CROSSROADS PHASE 1A-2
SW NEWFIELD PARKWAY
FLORIDA
MARTIN COUNTY

PROJECT NO
31092-01-001

REVISIONS

DATE	DESCRIPTION
F. CREW	F. BOOK PAGE
CS	22-233 32 - 44
MJ	22-240 31 - 47
JS	22-237 39 - 51
AA	22-231 43 - 44
R.T.	R.B.
DRAWN	CHKD

SCALE 1" = AS SHOWN

JOB No. 31092-01-001

DATE: JUNE 4, 2024

FILE No.

31092-PH1-FARM


SHEET 1 OF 4

THIS DOCUMENT, TOGETHER WITH THE CONCEPTS AND DESIGNS PRESENTED HEREIN, AS AN INSTRUMENT OF SERVICE, IS INTENDED ONLY FOR THE SPECIFIC PURPOSE AND CLIENT FOR WHICH IT WAS PREPARED. IT IS NOT TO BE REPRODUCED OR TRANSMITTED IN ANY FORM OR BY ANY MEANS, WITHOUT THE WRITTEN AUTHORIZATION AND SEPARATE WRITING OF BOWMAN CONSULTING GROUP, LTD., INC. THERE BEING WITHOUT LIABILITY TO BOWMAN CONSULTING GROUP, LTD. Doc file name: P:\31092-01-001 (SUR) - Newfield Phase 1\Survey\Topo\Bowman\31092-PH1-FARM.dwg 6/4/2024



KEY MAP - SCALE: 1" = 2000'
 HATCHED DENOTES THIS SHEET'S LOCATION

THIS MAP IS INTENDED TO BE
 DISPLAYED AT A SCALE OF 1" = 50'

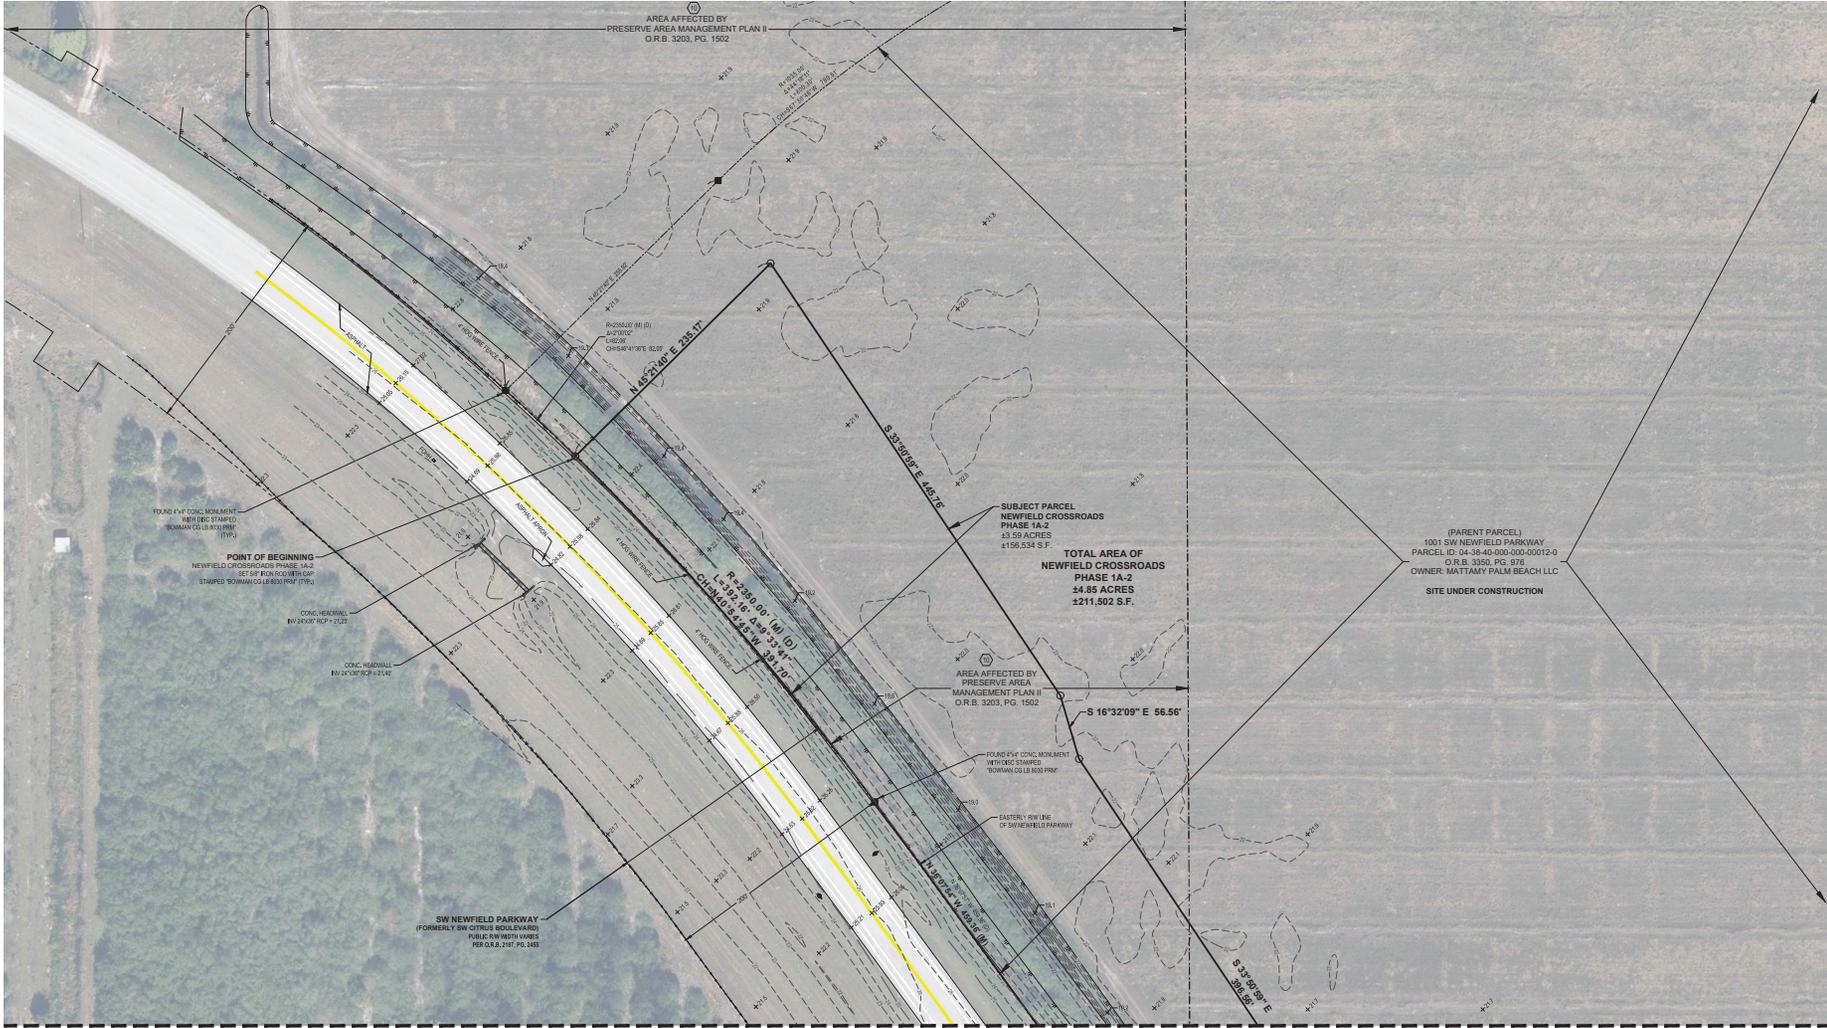

MATCH LINE SEE SHEET 4 FOR CONTINUATION

Bowman

PROFESSIONAL SURVEYORS AND MAPPERS, CERTIFICATE NO. 13, 1639
 BOARD OF PROFESSIONAL SURVEYORS, STATE OF FLORIDA

Bowman Consulting Group, Ltd., Inc.
 301 S.E. Ocean Blvd., Suite 301
 Shant, FL 34994
 Phone: (772) 283-1413
 Fax: (772) 282-7881
 www.bowmanconsulting.com
 © Bowman Consulting Group, Ltd.

BOUNDARY AND TOPOGRAPHIC SURVEY
NEWFIELD CROSSROADS PHASE 1A-2
 SW NEWFIELD PARKWAY
 MARTIN COUNTY
 FLORIDA

PROJECT NO.
 31092-01-001

REVISIONS	

DATE	DESCRIPTION
F. CREW	F. BOOK PAGE
CS	22-233 32-44
MJ	22-240 31-47
JS	22-237 39-51
AA	22-231 43-44

R.T.	R.B.
DRAWN	CHKD
SCALE	H. 1" = 50'

JOB No. 31092-01-001

DATE: JUNE 4, 2024

FILE No.
 31092-PH1-FARM

Code file name: F:\031092-01-001 (SUR) - Newfield Phase 1\Survey\Topo Boundary\31092-PH1-FARM.dwg 6/4/2024

