




BOYS & GIRLS CLUBS
OF MARTIN COUNTY

THE COLE-CLARK CLUB

11500 SE Lares Ave, Hobe Sound, FL 33455



SITE PLAN

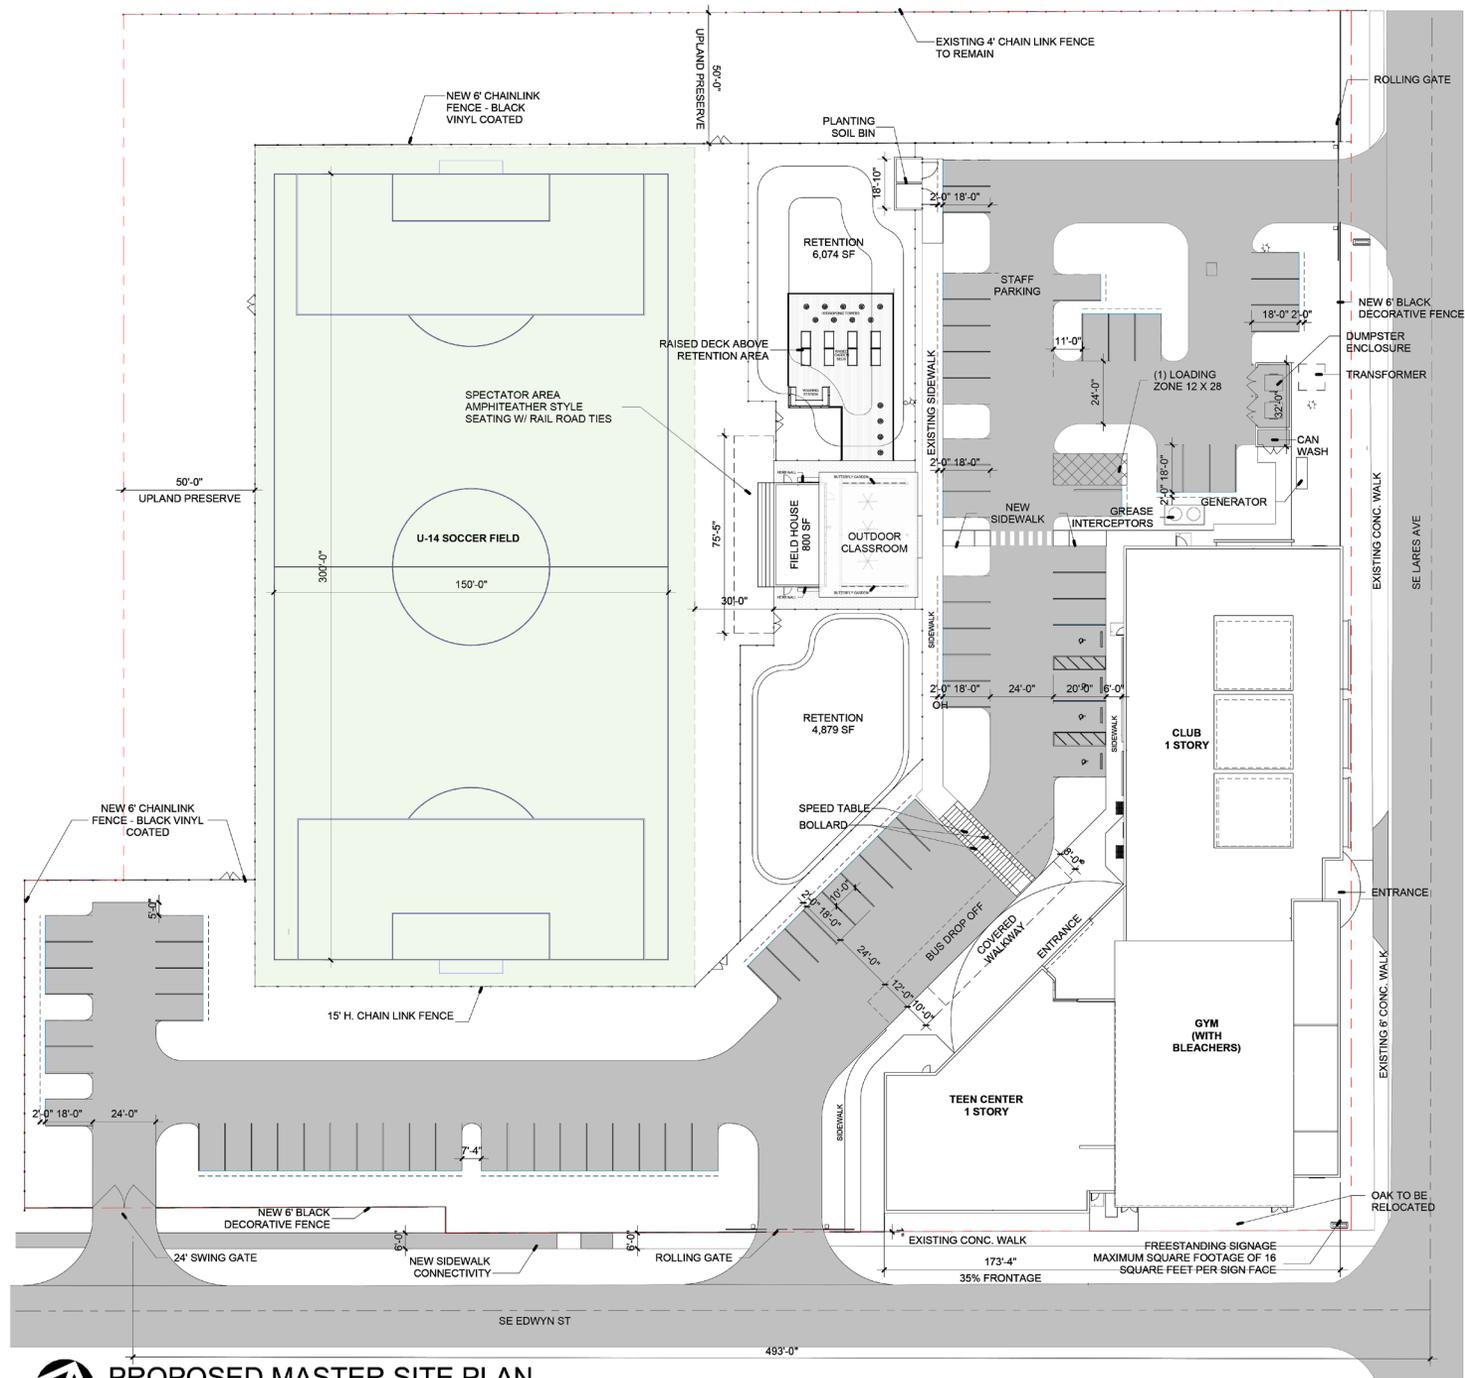

AREA SCHEDULE (GROSS BLDG)	
Name	Area
BOYS & GIRLS CLUB	12872 SF
GYM AND BLEACHERS	10004 SF
TEEN CENTER	5266 SF
	28142 SF
FIELD BUILDING	800 SF
	800 SF
	28941 SF

PROPOSED MASTER SITE PLAN
SCALE: 1" = 30'-0"



FLOOR PLAN





























THE COLA - CLARK
BOYS & GIRLS CLUB
OF WASHINGTON COUNTY, INC.





THE COLE - CLARK
BOYS & GIRLS CLUB
OF MARTIN COUNTY, INC.



Q&A

