

# New Monrovia Park Update

- Shaded Playground
- New 6 court basketball court
- Leveled playing field
- Accessible sidewalks
- Benches
- Bike Rack

**100%  
SUBMITTAL  
PENDING**







# Overall Site Plan


## CONCEPT KEY:

- 1 PROPOSED SHADED PLAY AREA
- 2 PROPOSED BENCHES (9) (A, B, C, D, E, F, G, H, I)
- 3 AREA TO BE LEVELED AND RESODDED. ALL TREES TO REMAIN UNTOUCHED
- 4 EXISTING PAVILION (2)
- 5 EXISTING PARKING LOT (2)
- 6 PROPOSED SIDEWALK
- 7 EXISTING BUILDING WITH RESTROOMS
- 8 EXISTING SIDEWALK
- 9 PROPOSED DRY RETENTION AREA
- 10 SHADE STRUCTURE TO BE ADDED BY VENDOR (2)
- 11 CONFLICT WITH UNDERGROUND FIBER OPTIC CABLE (FOC) CONTRACTOR TO POT HOLE FOR FOC TO CONFIRM DEPTH PRIOR TO REGRADING AREA

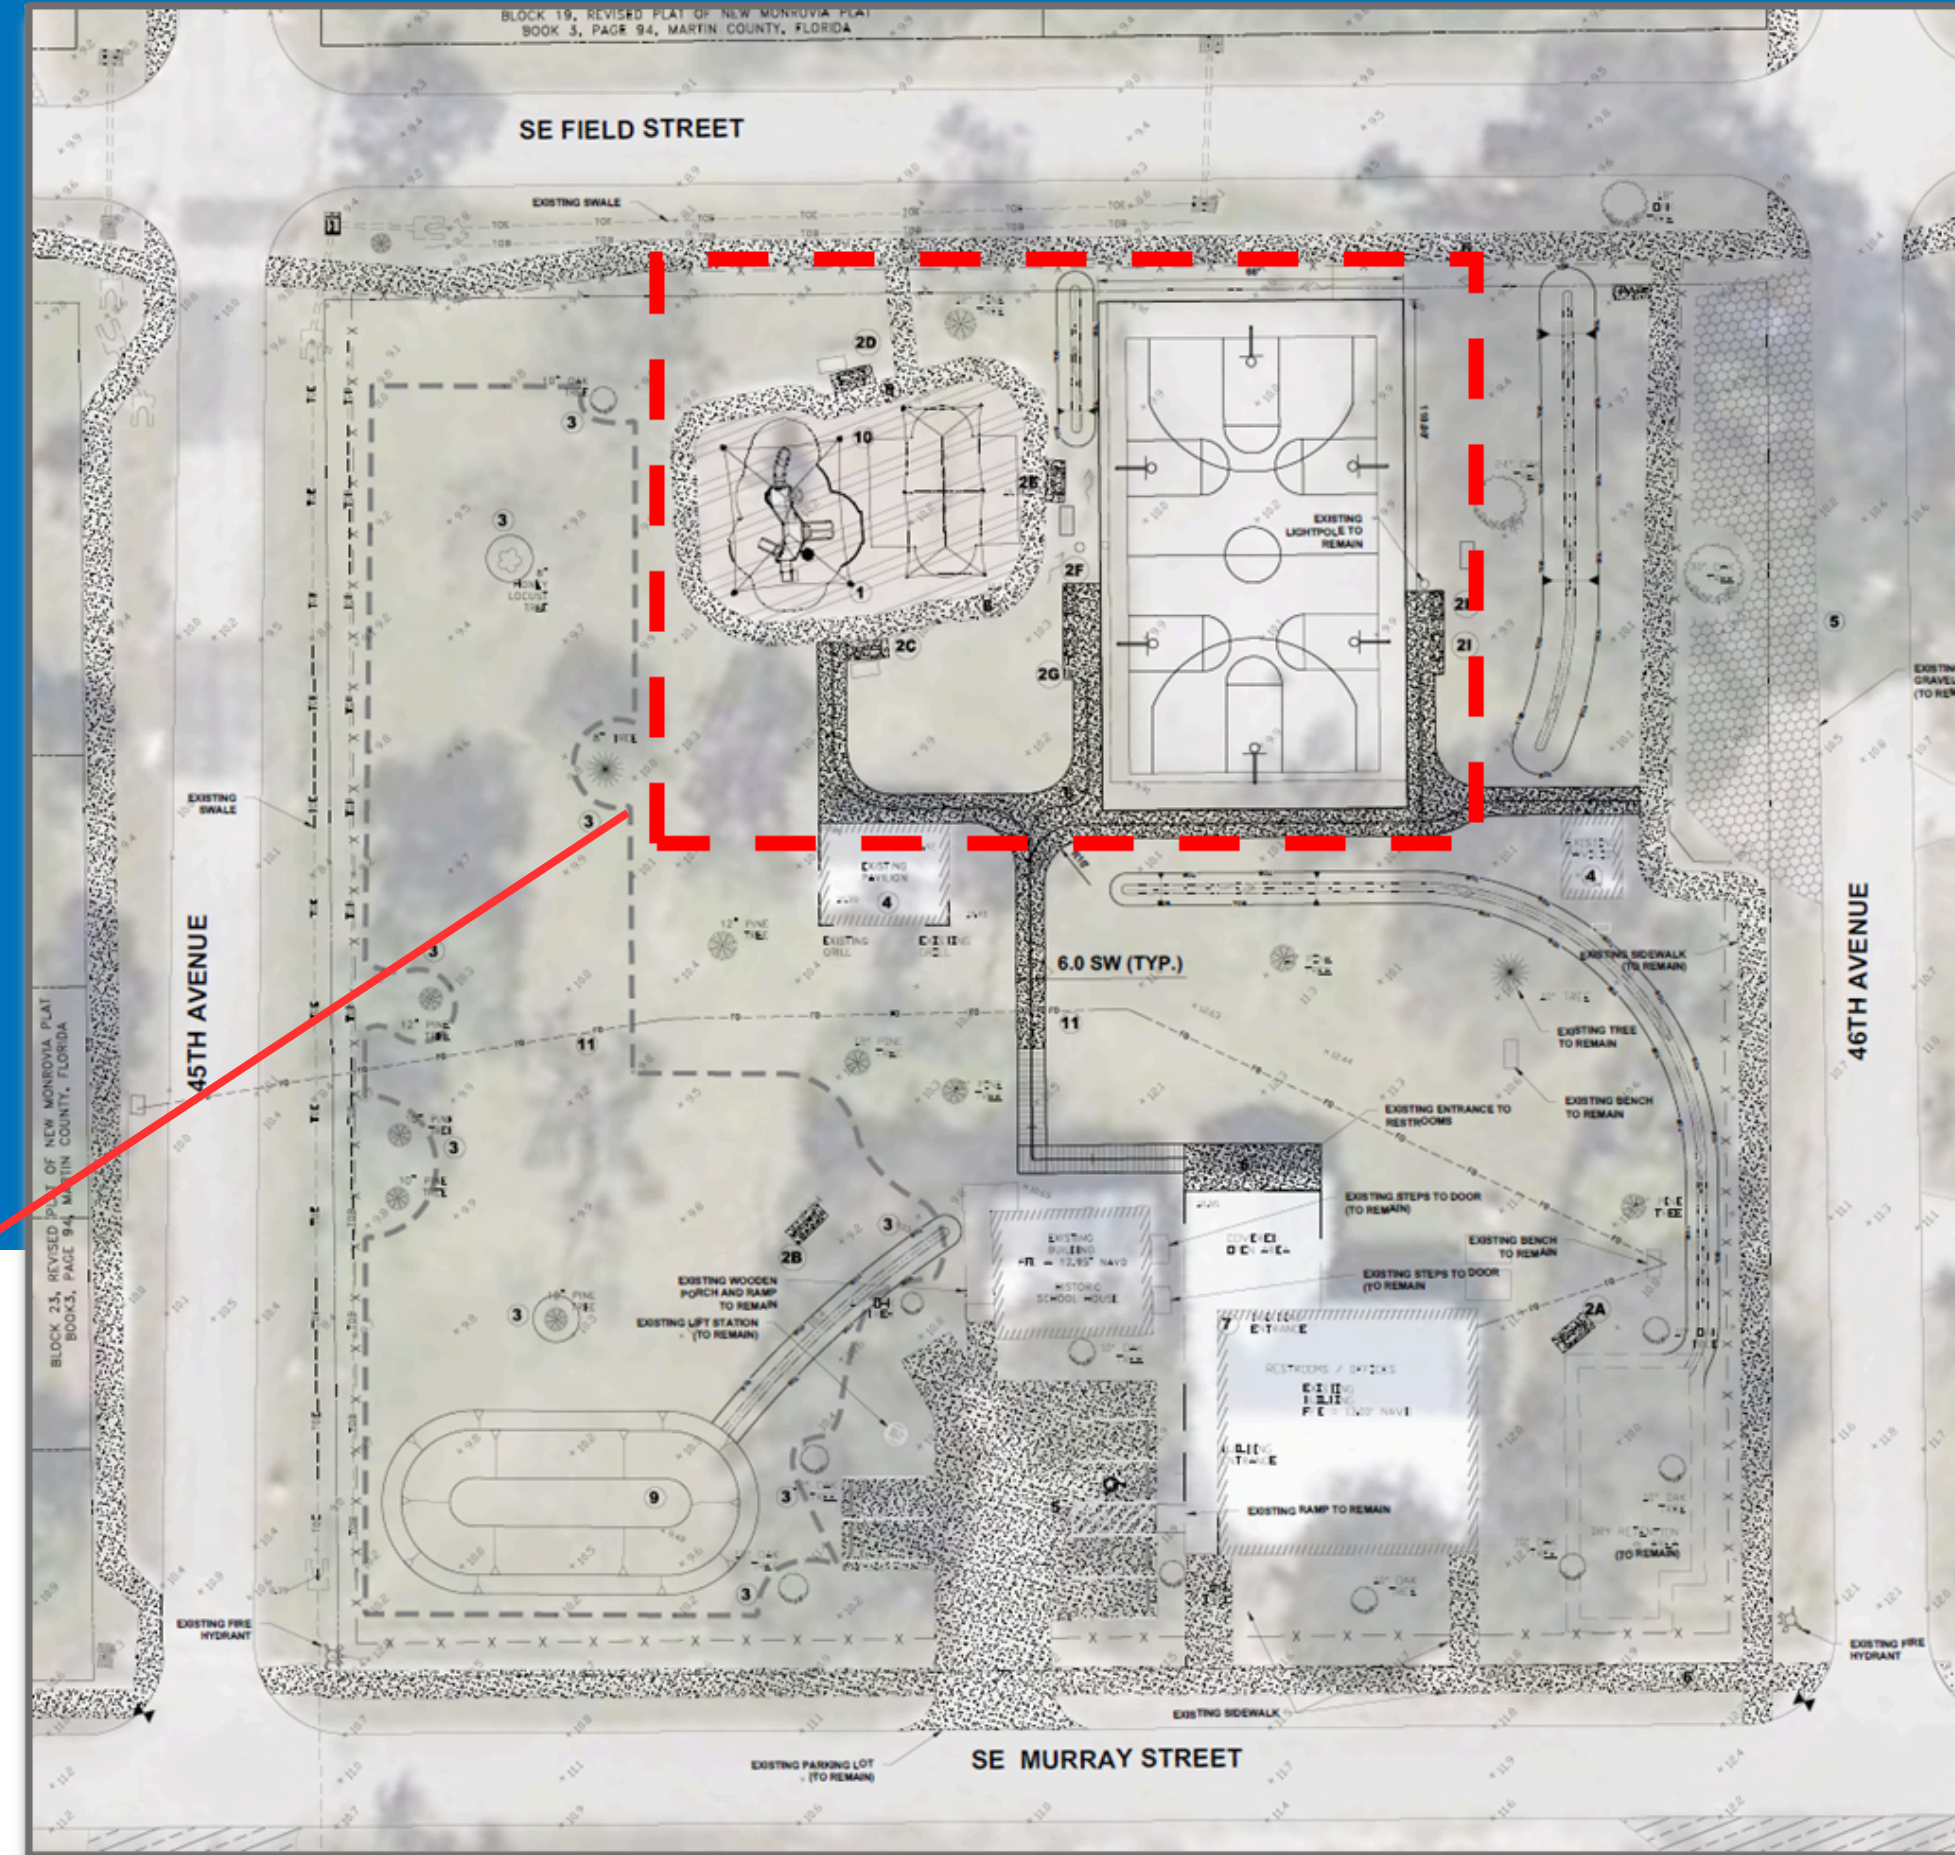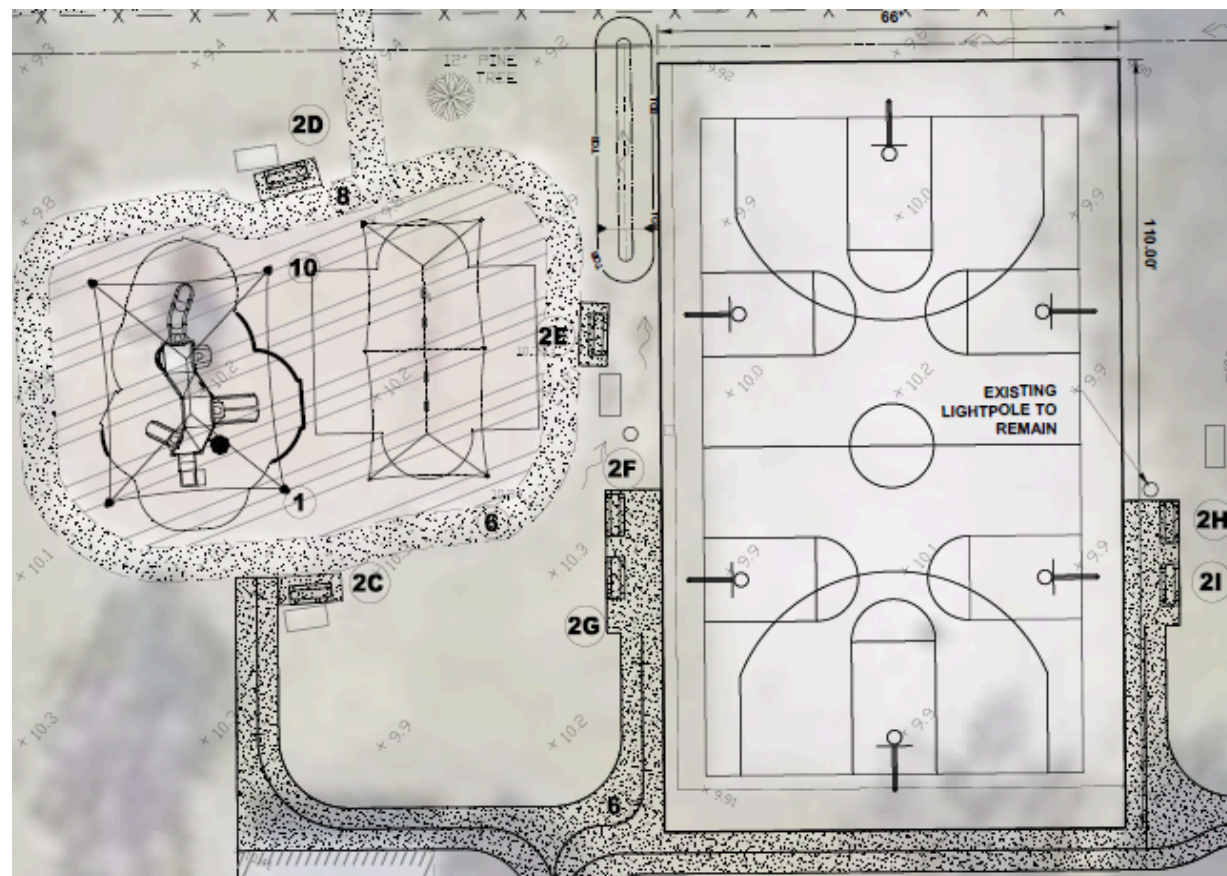





## Benches

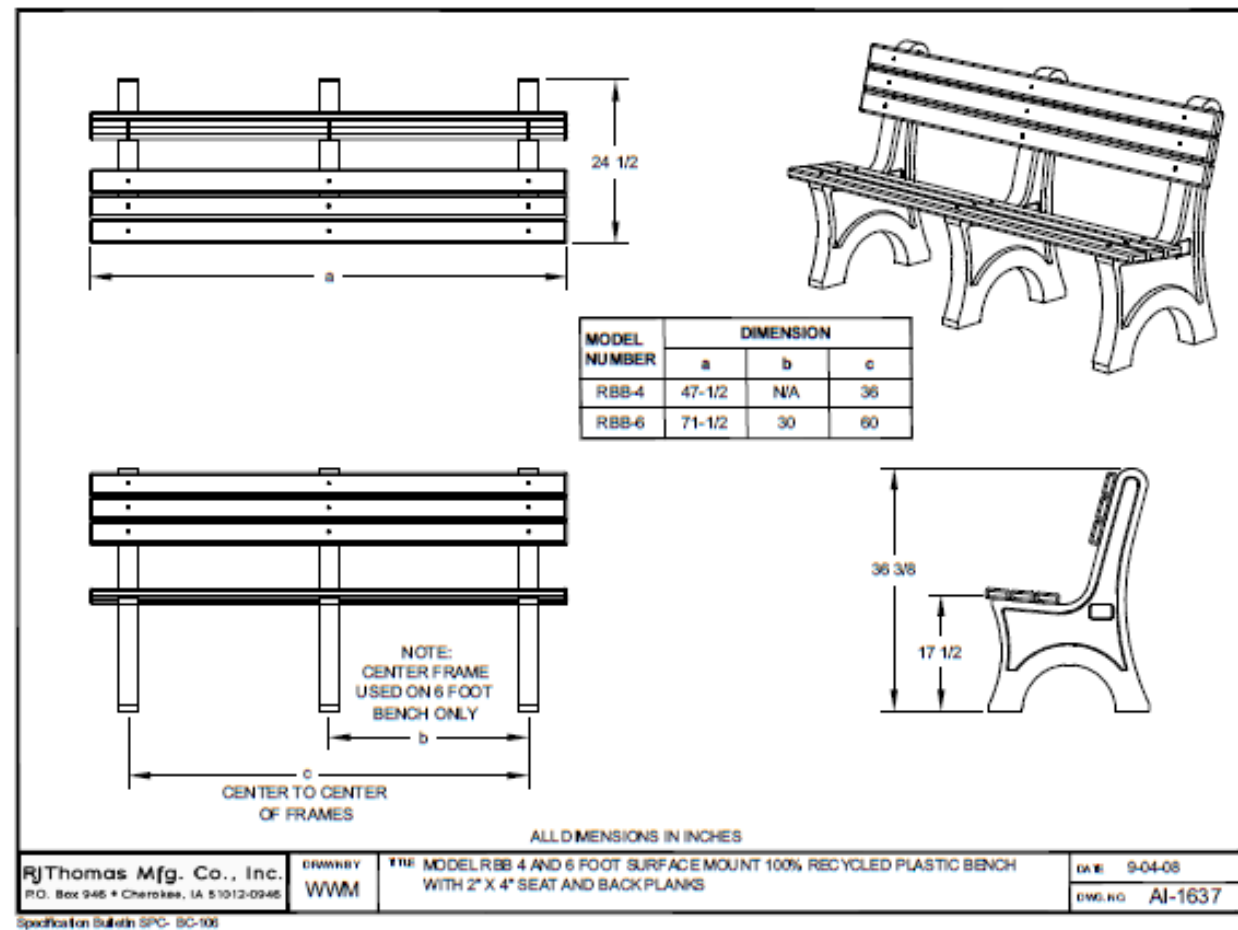

## Colors

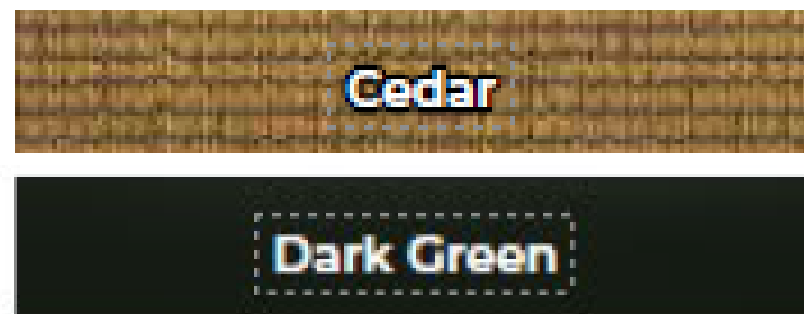

## Shelters

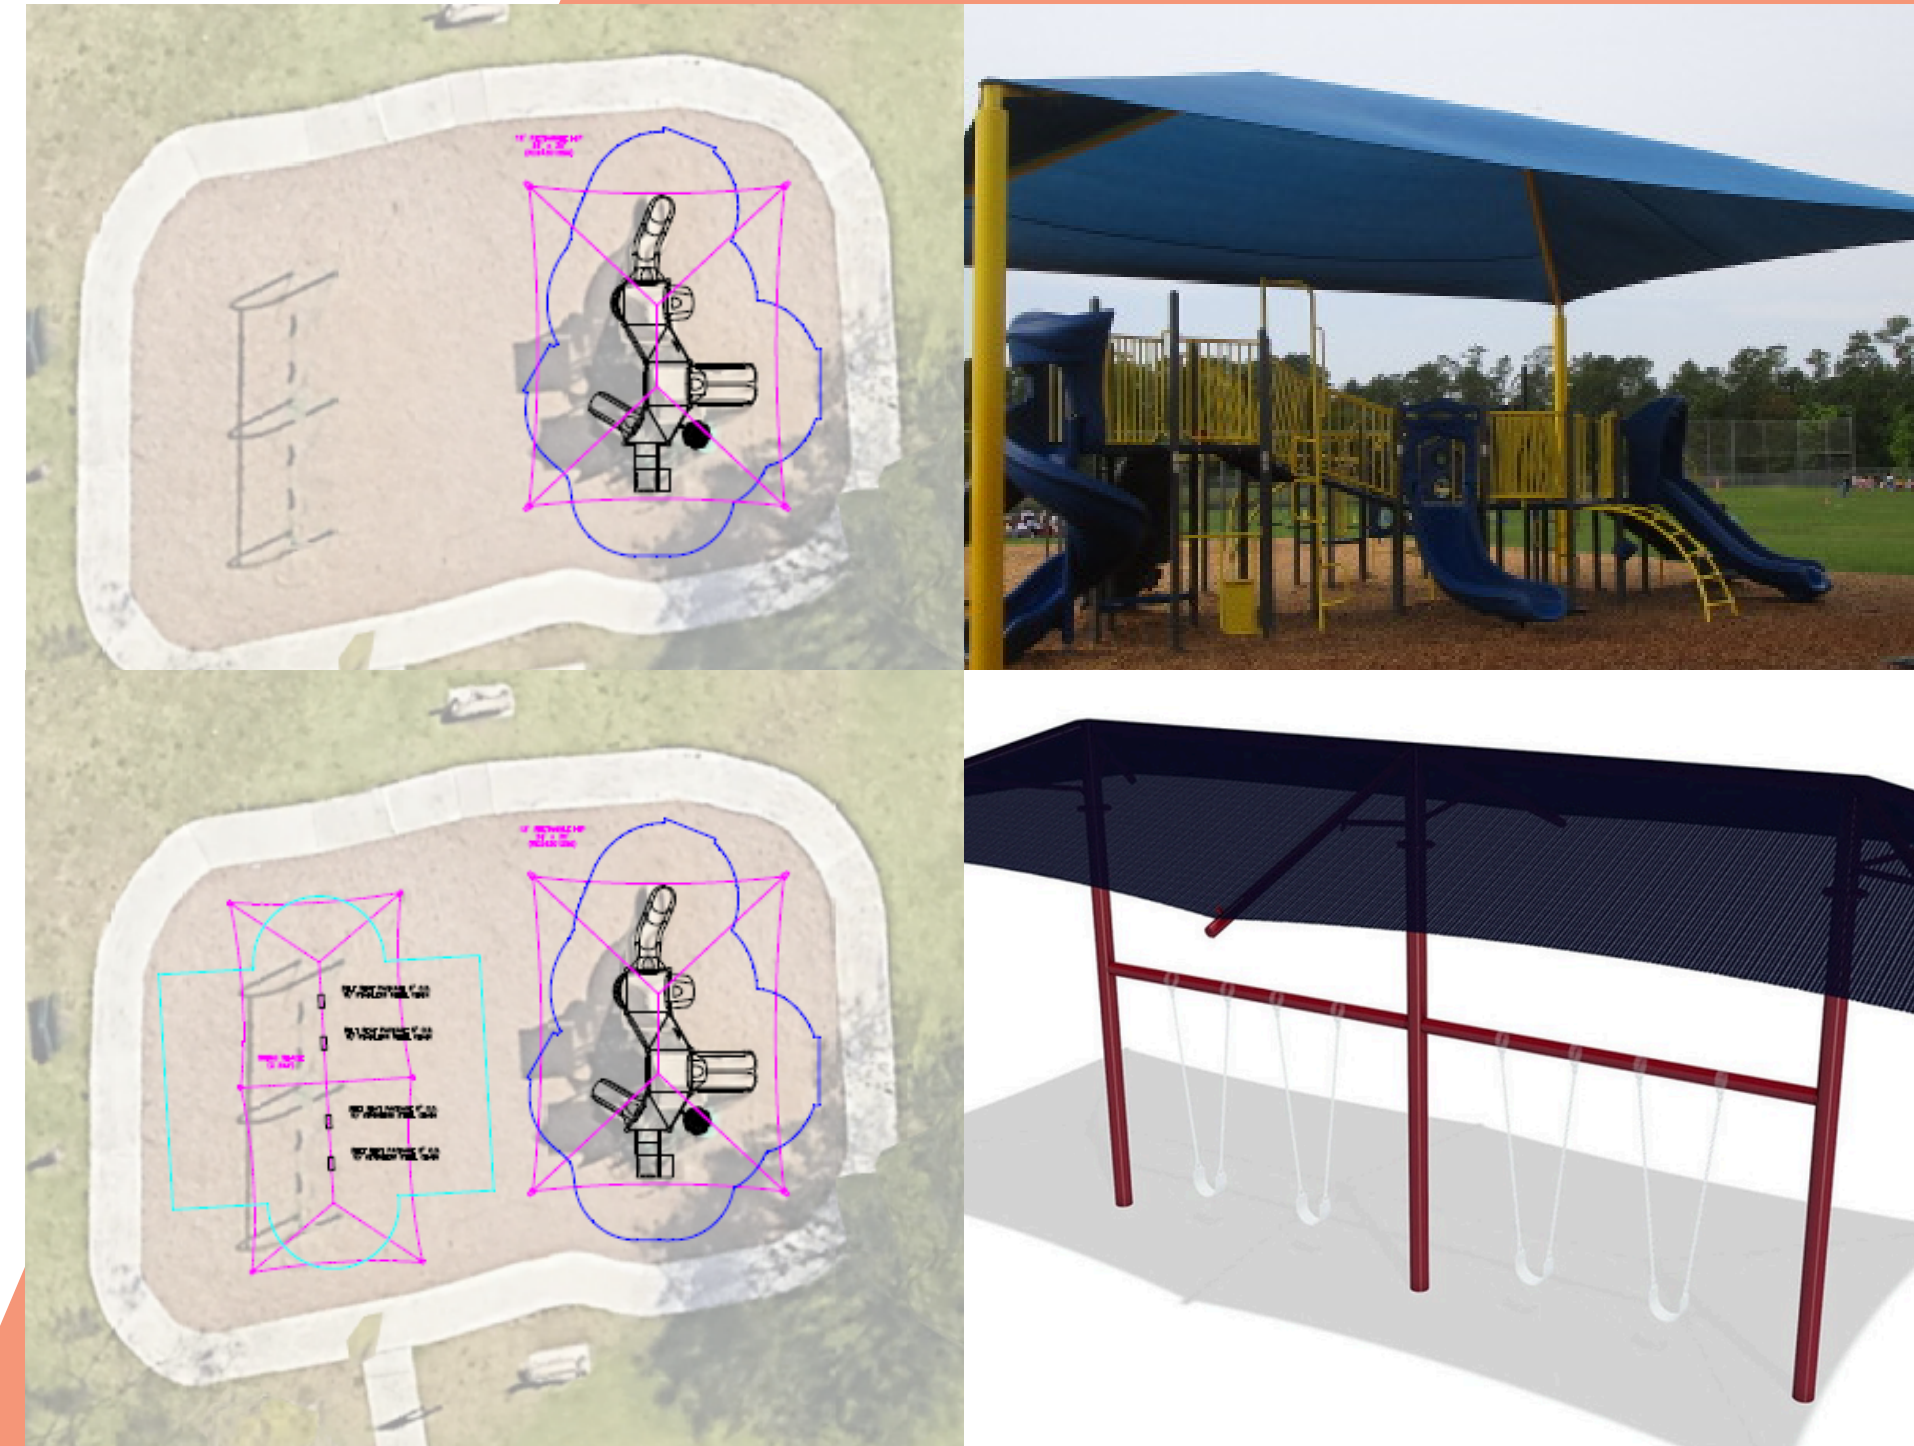

# Basketball Court

