



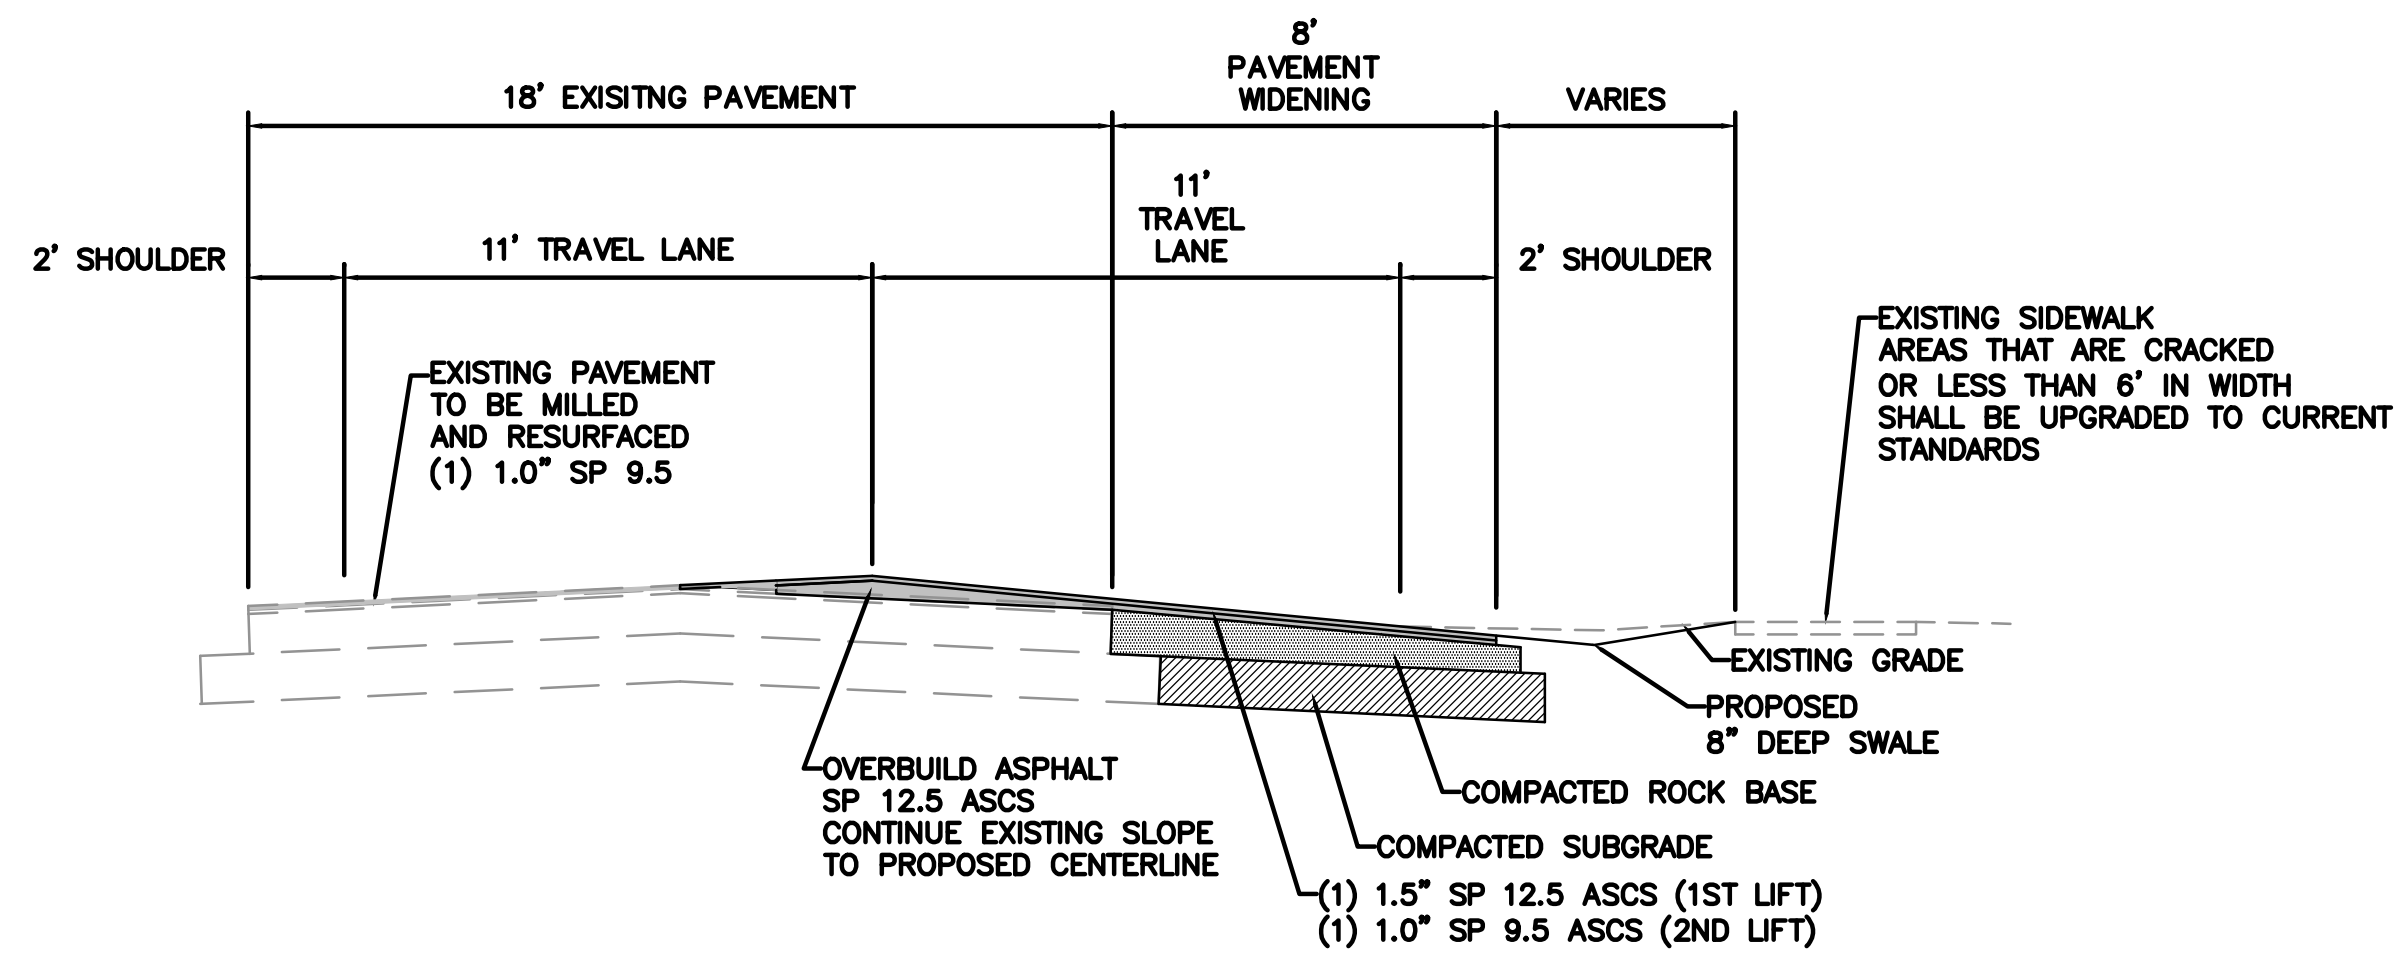


NE CEDAR STREET SECTION

CONCEPTUAL ONLY

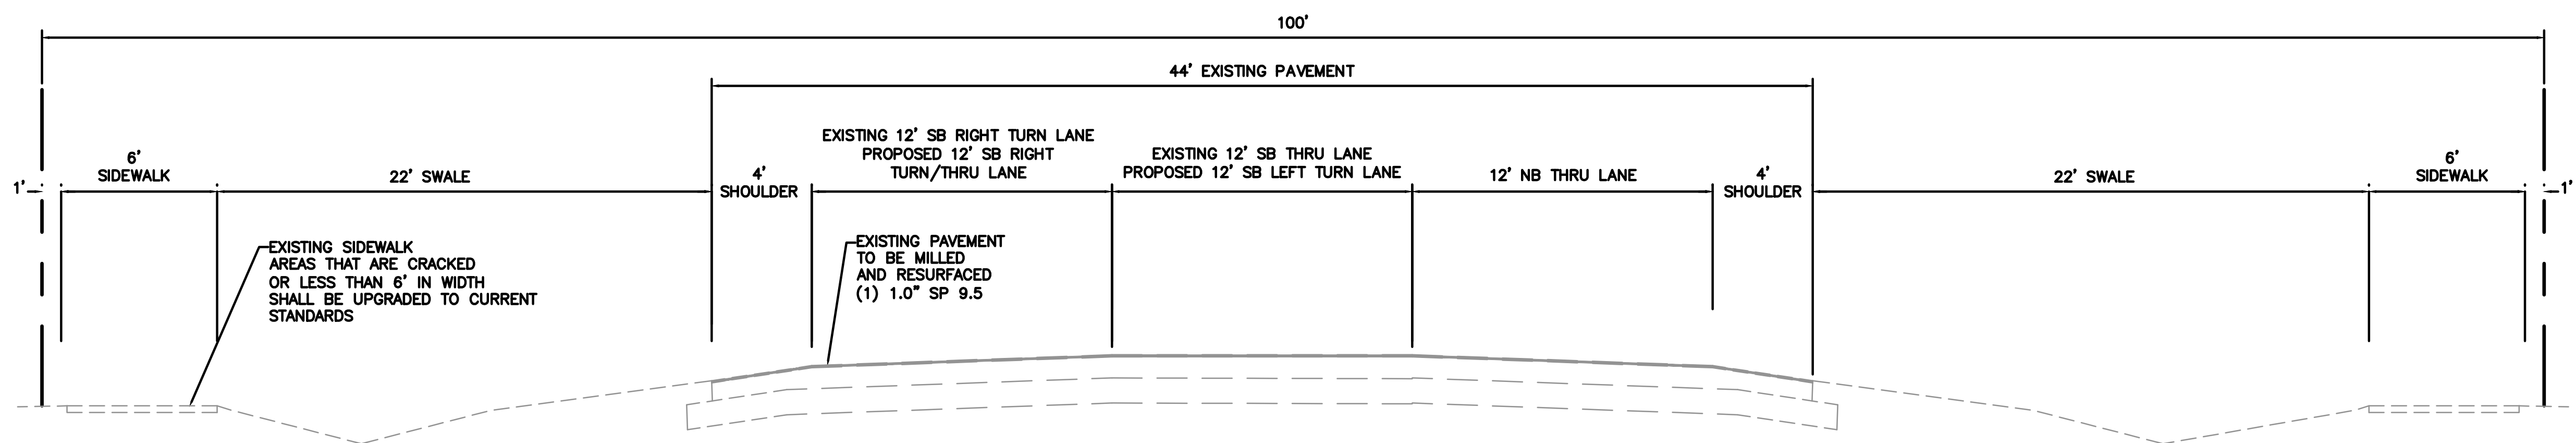

NE SAVANNAH ROAD SECTION

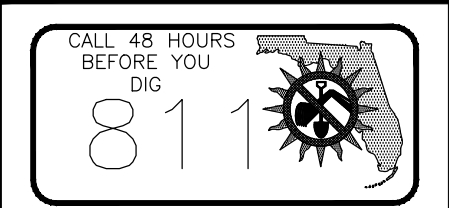[illegible]

DRAWN:		A.T.	6-1-18
PROJECT:		SD104	
FILE: cedar improve 6-1-18.dwg			



CIVIL ENGINEERS
10975 SE FEDERAL HIGHWAY
HOBE SOUND, FL 33455

PH: (772)223-8850
FAX: (772) 223-8851

WWW.THEMILCORGROUP.COM

CERTIFICATE OF
AUTHORIZATION: 28246

SECTIONS

**NE CEDAR STREET/
NE SAVANNAH ROAD
IMPROVEMENT PLANS**

JENSEN BEACH, FLORIDA



SHEET NO.

2