









**Discovery  
Phase 1C**  
Martin County, Florida

| Date      | By  | Description |
|-----------|-----|-------------|
| 8/23/2014 | BAW | Subtotal    |




SCALE 1" = 60'

0 30' 60' 120'

REQ. #1018  
Thomas P. Lucido

|                  |                                          |       |
|------------------|------------------------------------------|-------|
| Designer         | SAW                                      | Sheet |
| Manager          | M.C.                                     |       |
| Project Number   | 21-540                                   |       |
| Municipal Number | -                                        |       |
| Computer File    | Survey Phase 1 Maintenance La Plante.dwg |       |


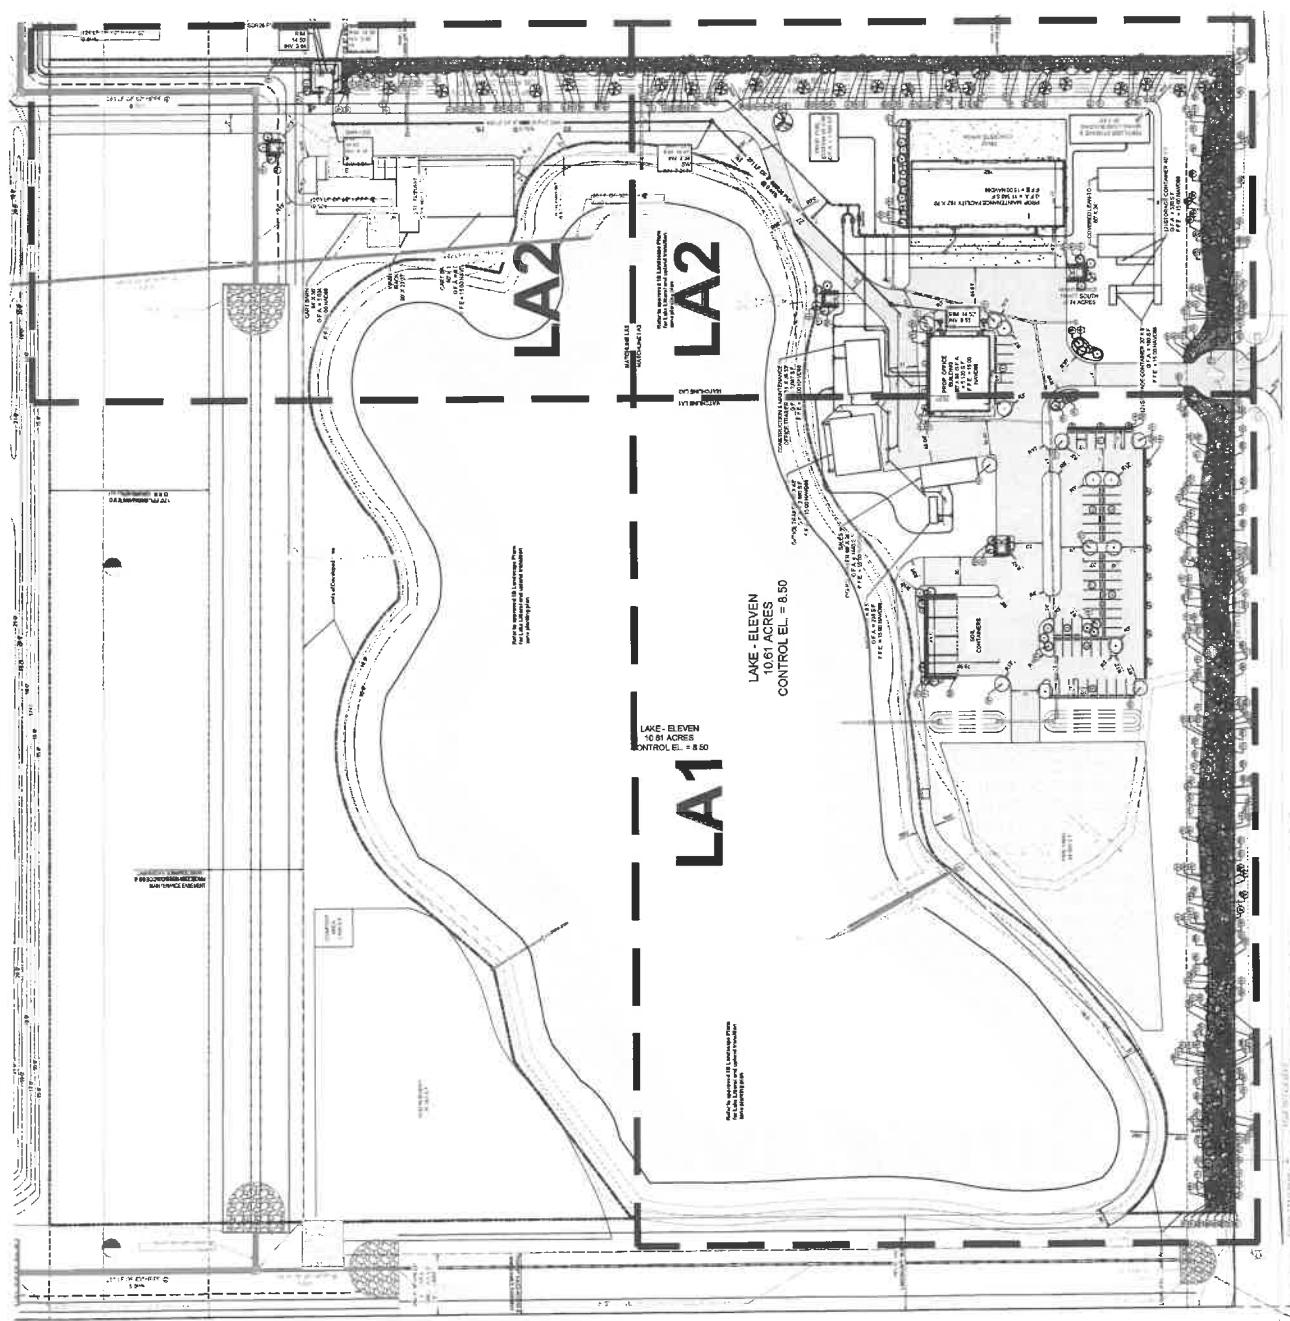

| Site Area Data               | (928,728 sf) | 21.27 ac | (100%) |
|------------------------------|--------------|----------|--------|
| Total Site Area:             |              |          |        |
| Total Developed Area         | (616,295 sf) | 14.15 ac |        |
| (less easements)             |              |          |        |
| Existing Zoning:             | PUD          |          |        |
| Future Land Use Designation: | RL           |          |        |
| Easement Use:                | Variant      |          |        |

**Landscape Data:**

Landscape Area Required:  
616,285 SF (20%) = 123,257 SF

Landscape Area Provided:  
357,404 SF  
(excludes FPL easement)

**Landscape Requirements**

Site Developed Area: 616,285 SF

Required Trees: 247 Trees  
(616,285 ÷ 2,500 = 247)

Provided Trees: 518 Trees




## Landscape Notes:

## Irrigation Notes:



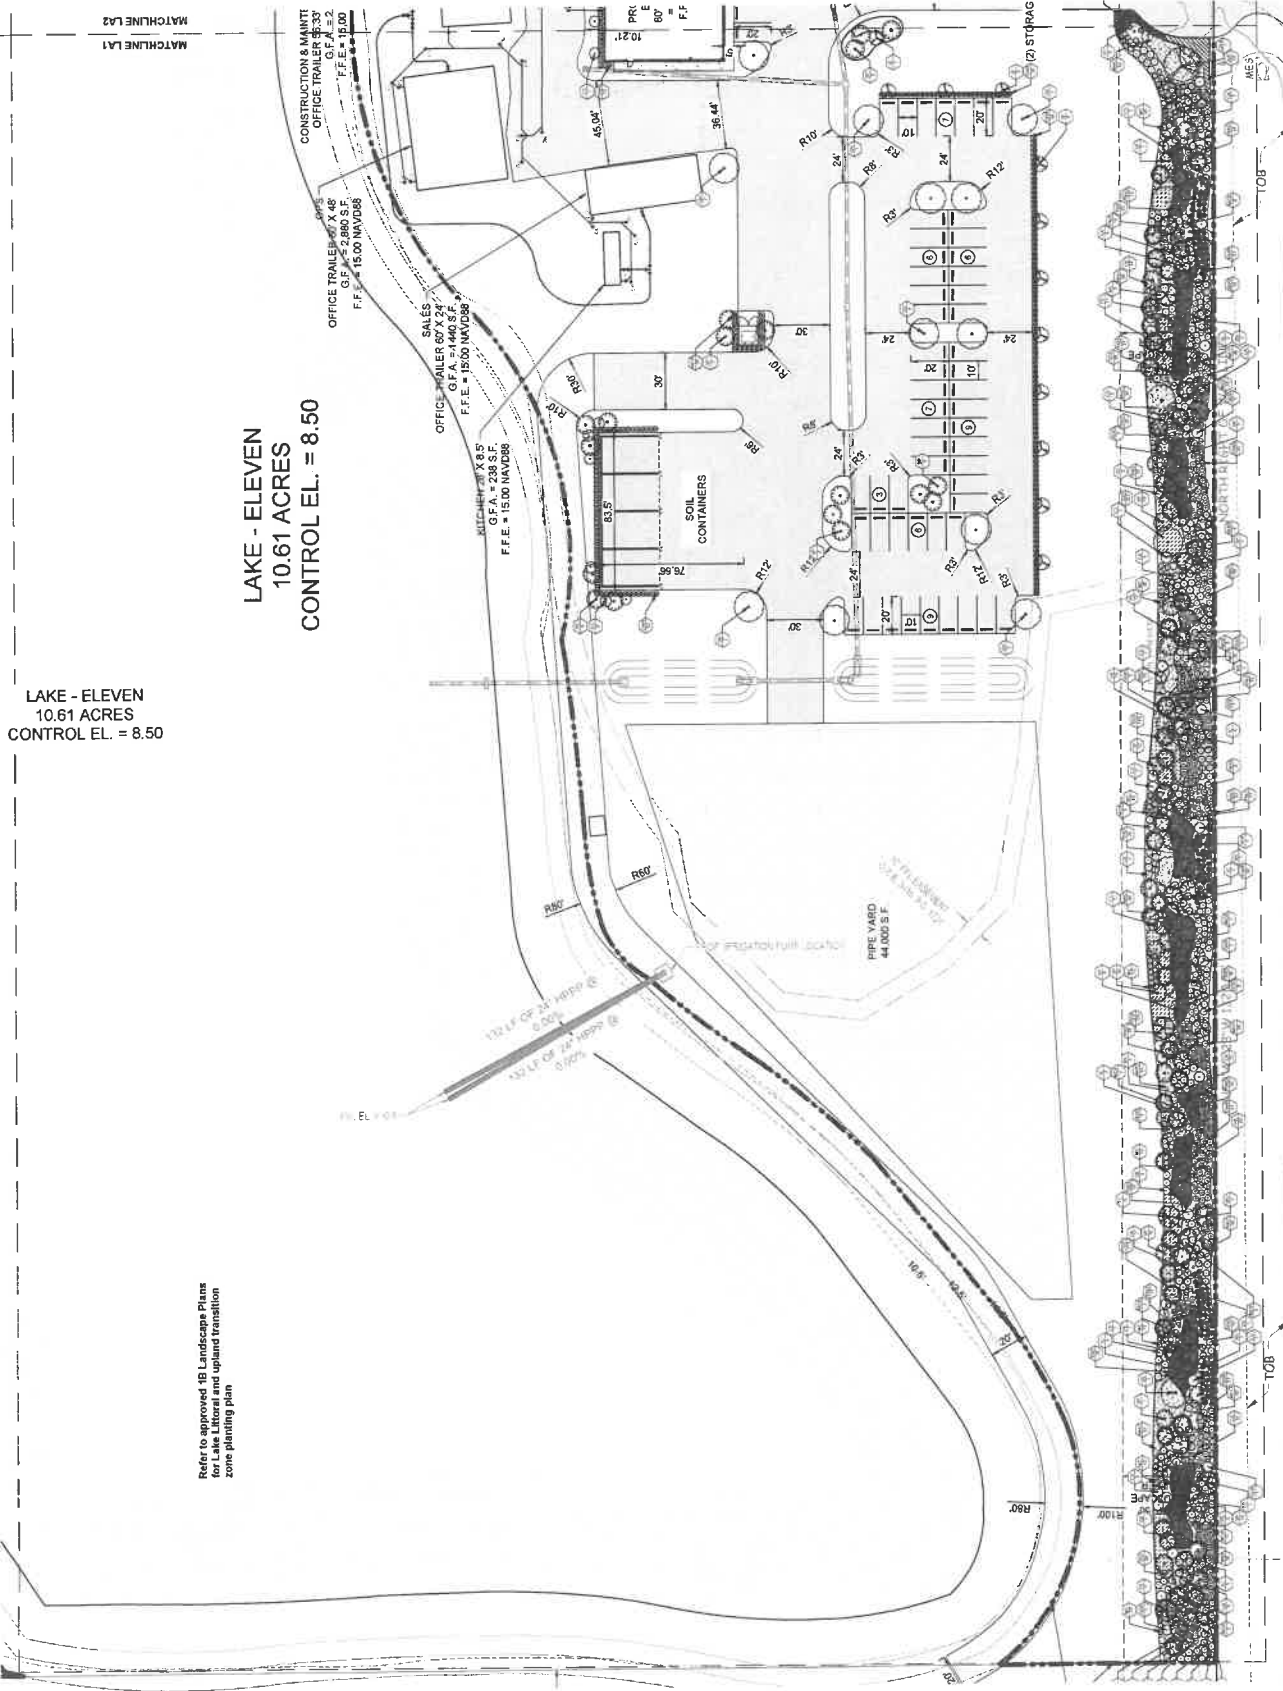

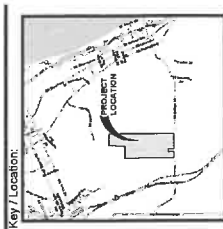

Key Location

N.T.S.

Project Team:





# **Discovery** **Phase 1C** Marlin County, Florida **Maintenance Facility** **Landscape Plan**

| Date       | By | Description |
|------------|----|-------------|
| 11/22/2011 | SW | Submitted   |



Scale: 1" = 30'

DES. # 1018  
 Thomas P. Luedo

LA4

Sheet

Designer: SWM



Manager: M.C.

Project Number: 21-540

Manager Number: ---

Computer File: Discovery Phase 1C - Phase 1C

© Luedo & Associates, Inc. All rights reserved. No portion of this plan may be reproduced or transmitted in any form or by any means, electronic, mechanical, photocopying, recording, or by any information storage and retrieval system, without prior written permission from Luedo & Associates, Inc.

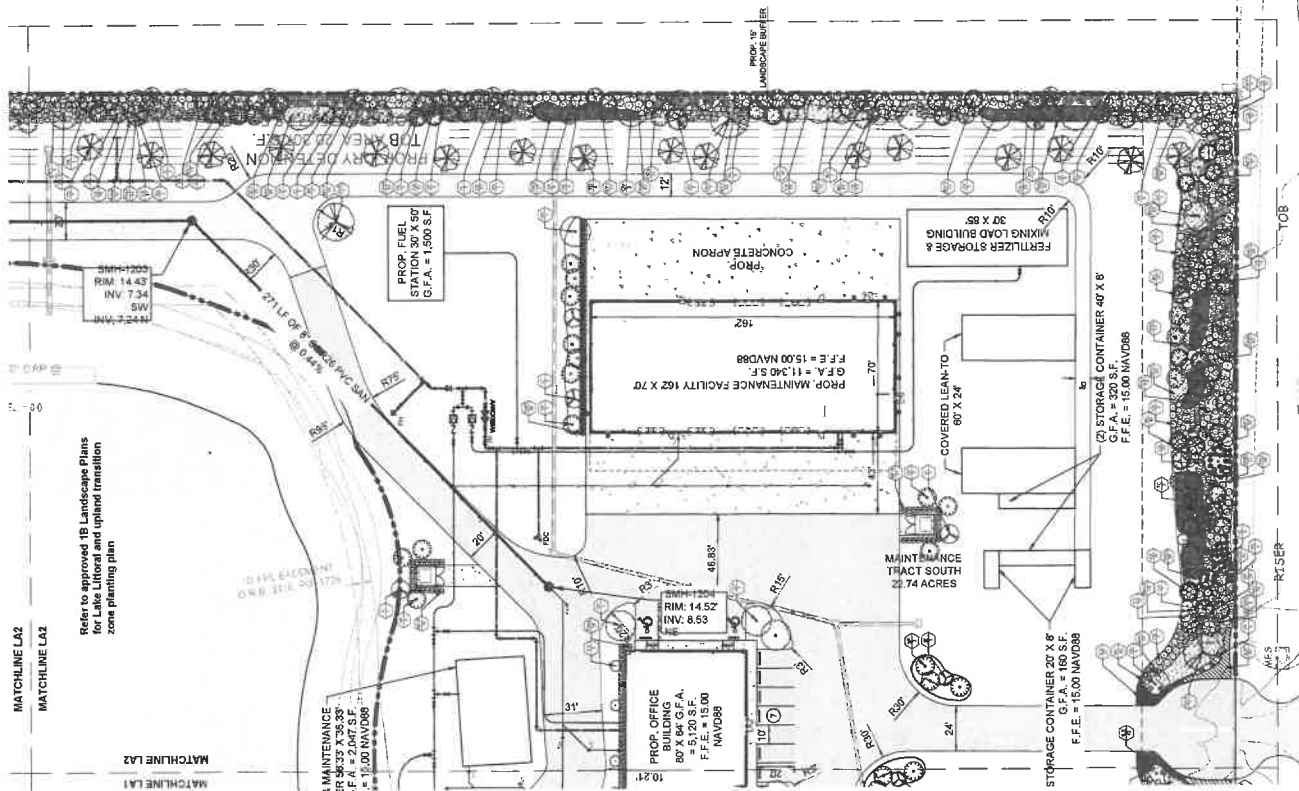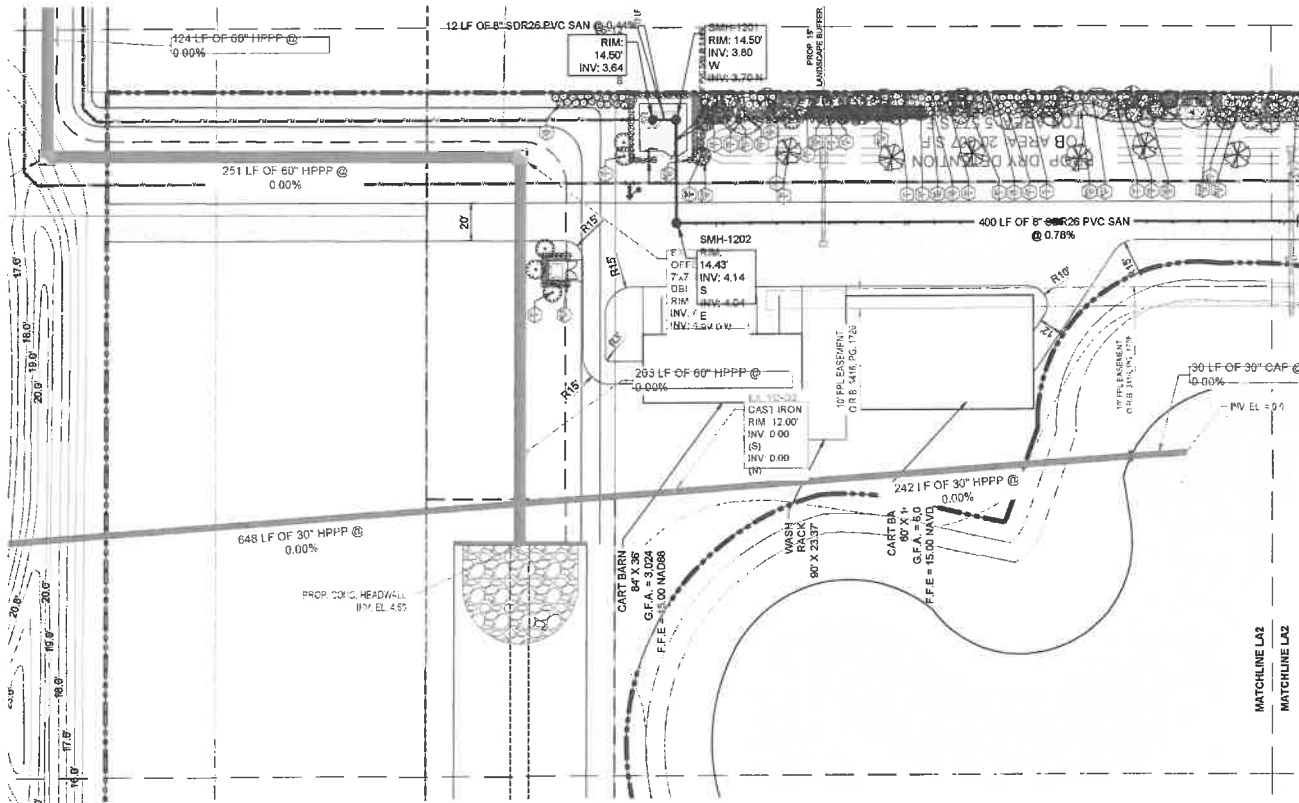


MATCHLINE LA2  
 MATCHLINE LA2

MATCHLINE LA1  
 MATCHLINE LA2



