



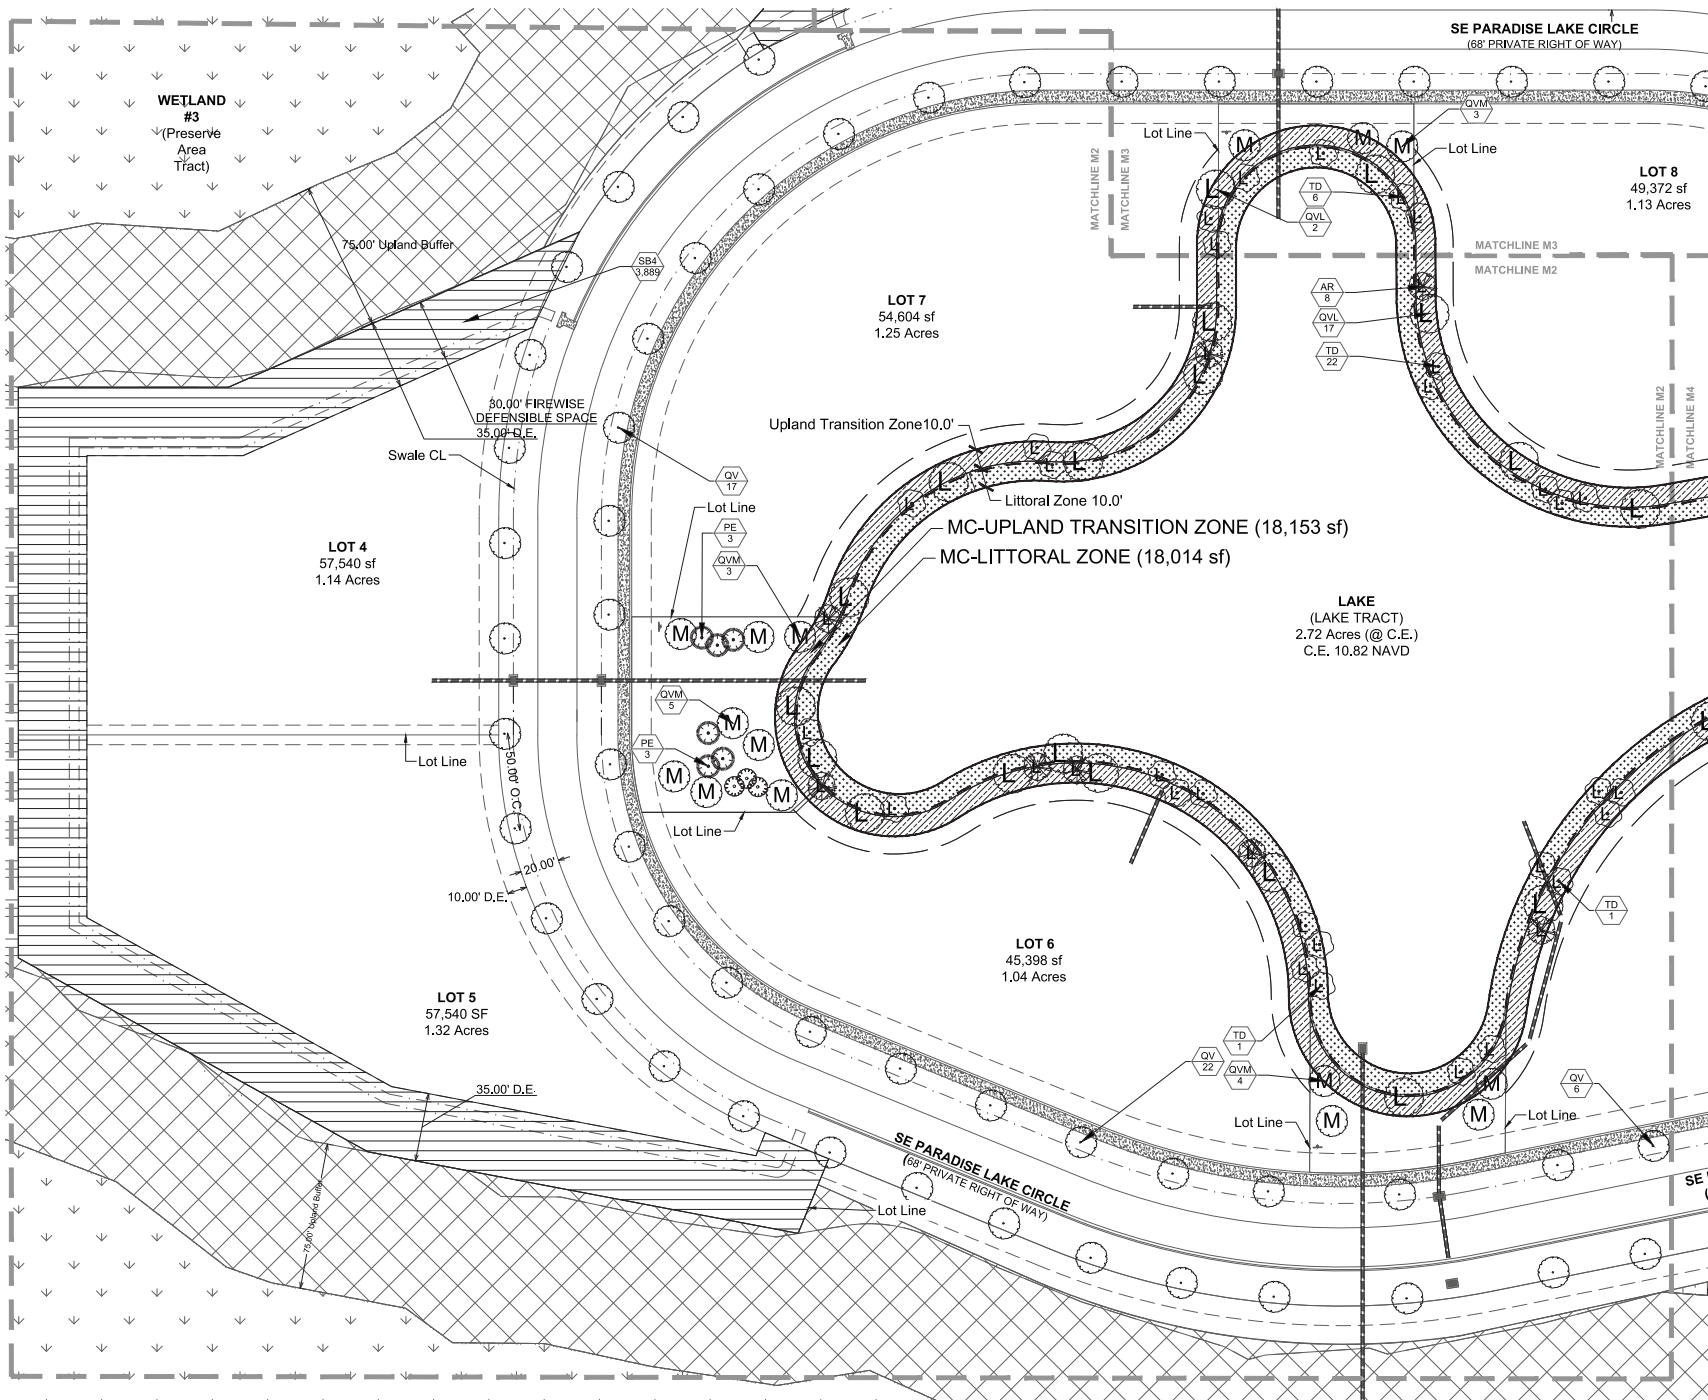

Key / Location:

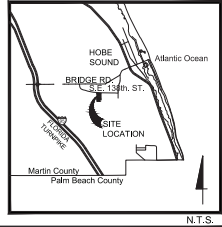

Project Team:

Applicant / Property Owner:
 Hensonberg Family Investments
 725 NE Bayberry Way
 Jensen Beach, Florida 34957
 (772) 871-1915

Land Planner / Landscape Architect:
 Lucido & Associates
 701 East Ocean Boulevard
 Stuart, Florida 34994
 (772) 225-2100

Engineer:
 LeConte Engineering
 2440 SE Federal Hwy, Suite W
 Stuart, Florida 34994
 (772) 370-5871

Traffic:
 LeConte Engineering
 2440 SE Federal Hwy, Suite W
 Stuart, Florida 34994
 (772) 370-5871

Surveyor:
 Christian Fennel and Associates, LLC
 P.O. Box 20233
 Palm City, Florida 34991
 (772) 285-2977

Environmental Consultant:
 Advanced Restoration Ecology
 2193 NE Roberts Street
 Jensen Beach, FL 34957
 (772) 242-7200

Paradise Lake PUD

Martin County, Florida

Landscape Plan

Date	By	Description
07.22.24	EFD	Initial Submittal
8.11.25	EMA	Re-Submittal
10.30.25	EMA	Re-Submittal




SCALE: 1" = 30'
 0 15' 30' 60'





REG. # LA5667114
 Steven Garrett

LA-3

Copyright Lucido & Associates. These documents and their contents are the property of Lucido & Associates. Any reproduction, revision, modification or use of these documents without the express written consent of Lucido & Associates is prohibited by law.

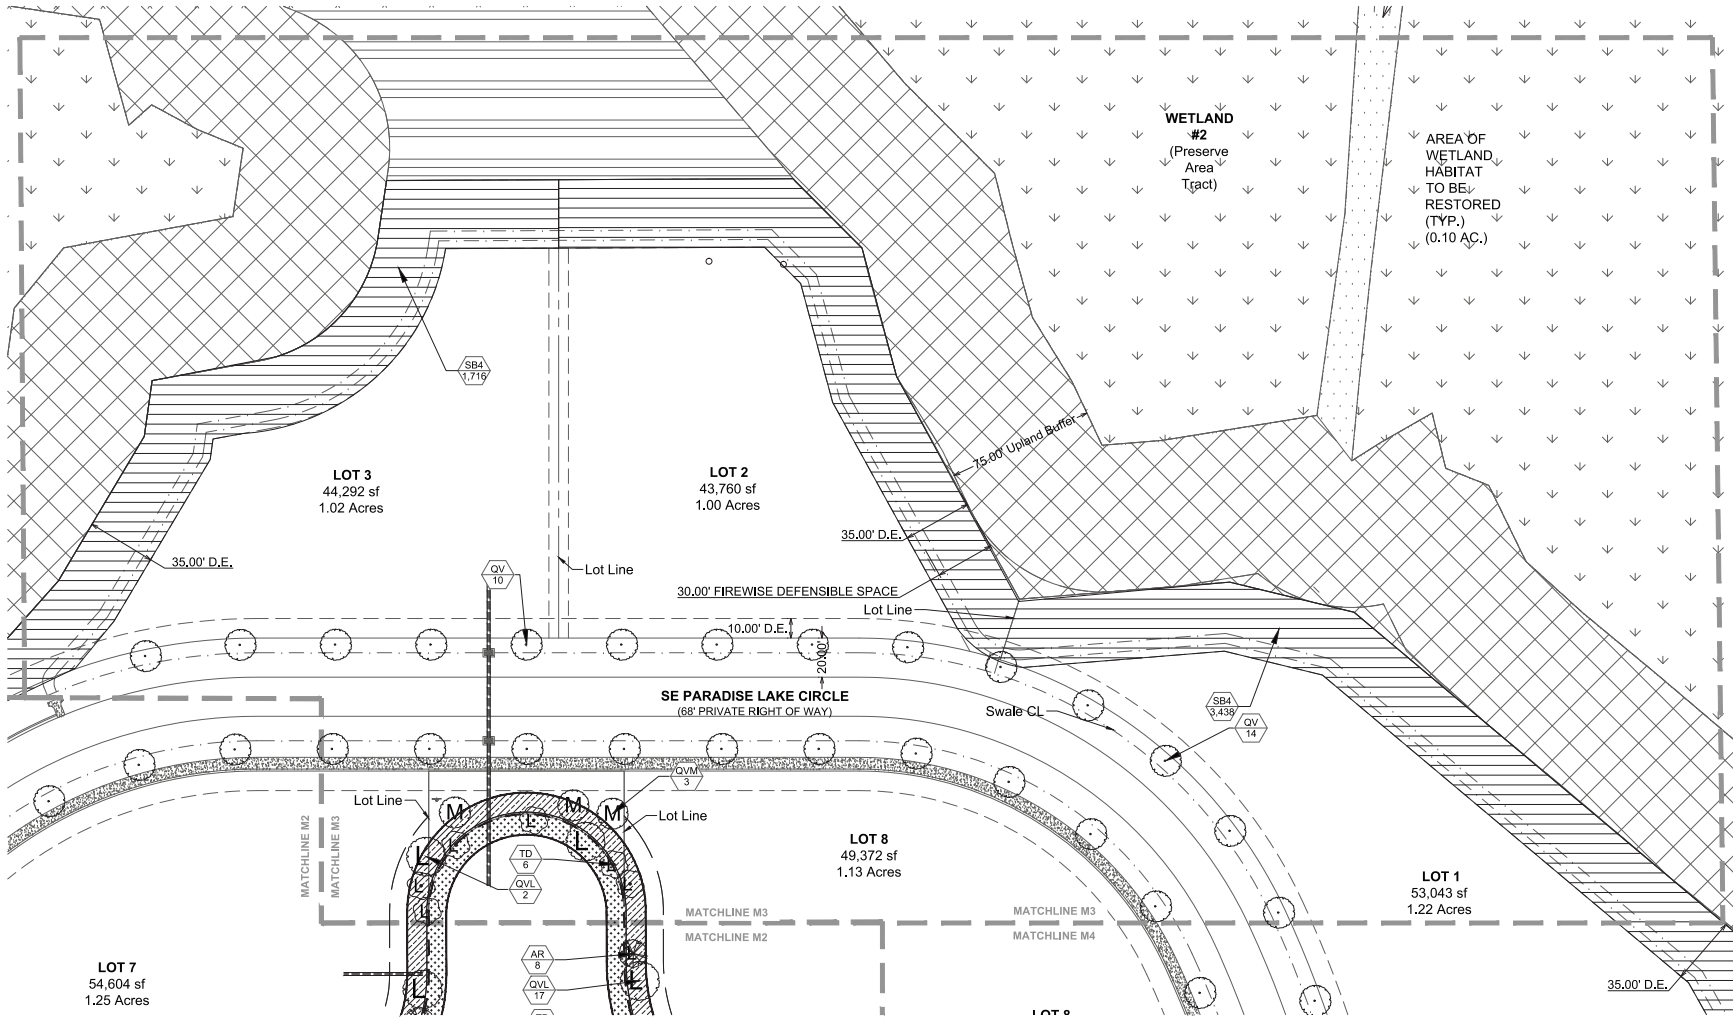

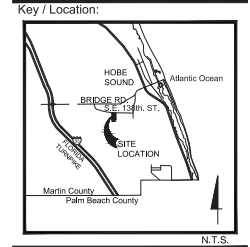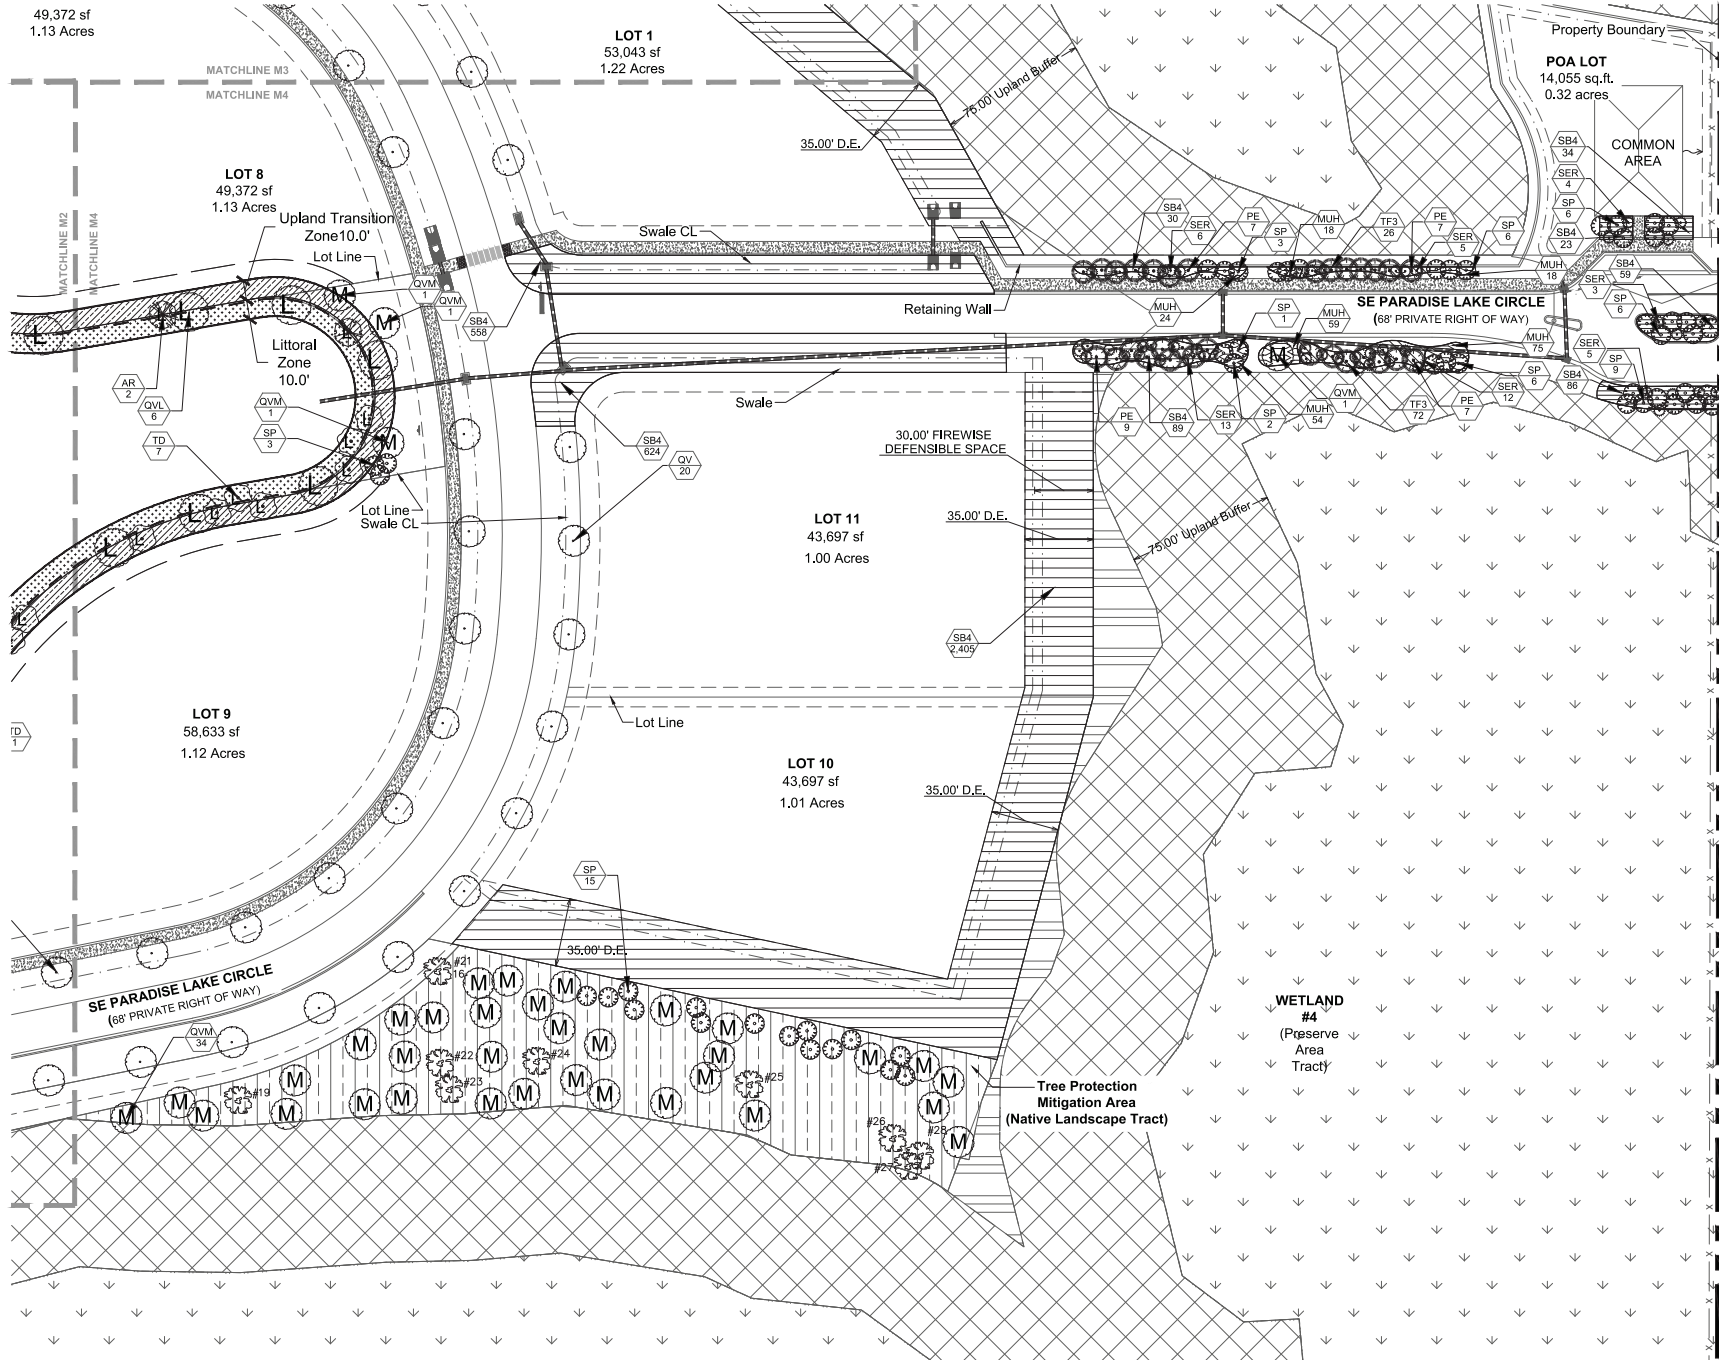

Project Team:

Applicant / Property Owner:
Hessenberg Family Investments
725 NE Bayberry Way
Jensen Beach, Florida 34957
(772) 871-1915

Land Planner / Landscape Architect:
Lucido & Associates
(772) 225-2100

Engineer:
(772) 370-5871

Traffic:
(772) 370-5871


Surveyor:
Christian Fennel and Associates, LLC
P.O. Box 20233
(772) 285-2877

Environmental Consultant:
Advanced Restoration Ecology
Jensen Beach, FL 34957
(772) 242-7200

Paradise Lake PUD

Martin County, Florida
Landscape Plan

Date	By	Description
07.22.24	EFD	Initial Submittal
8.11.25	EMA	Re-Submittal
10.30.25	EMA	Re-Submittal

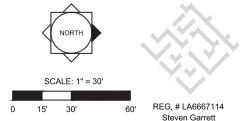

Designer: EFD
Manager: M.M.
Project Number: 22-465
Municipal Number: N/A
Computer File: 22-465 Paradise Lake Landscape Plan.dwg

LA-4

© Copyright Lucido & Associates, Inc. These documents and their contents are the property of Lucido & Associates, Inc. Any reproduction, revision, modification or use of these documents without the express written consent of Lucido & Associates is prohibited by law.

