

SHORT COURSE MAINTENANCE AREA

PHASE 1C FINAL SITE PLAN
SECTIONS 26, TOWNSHIP 39 S, RANGE 41 E
MARTIN COUNTY, FLORIDA



INDEX OF DRAWINGS	
SHEET NO.	DESCRIPTION
COV.	COVER SHEET
01 - 03	FINAL SITE PLANS
04	FINAL SITE PLAN DETAILS



ENGINEER'S PROJECT NO. 23-1011



DARREN GUETTLE, PE
FLORIDA LICENSE NO. 74637
56076

PROJECT No.: 23-1011
DRAWN BY: JM
CHECKED BY: DG
DATE: 05/26/2011
CADD: 23-1011 - COVER SP
SUPERVISOR


COVER SHEET

COV.

PROJECT:
DISCOVERY PUD
PHASE 1C FINAL SITE PLAN
TRACT M2

DISCOVERY
HOBE SOUND
INVESTORS, LLC.
MARTIN COUNTY,
FLORIDA



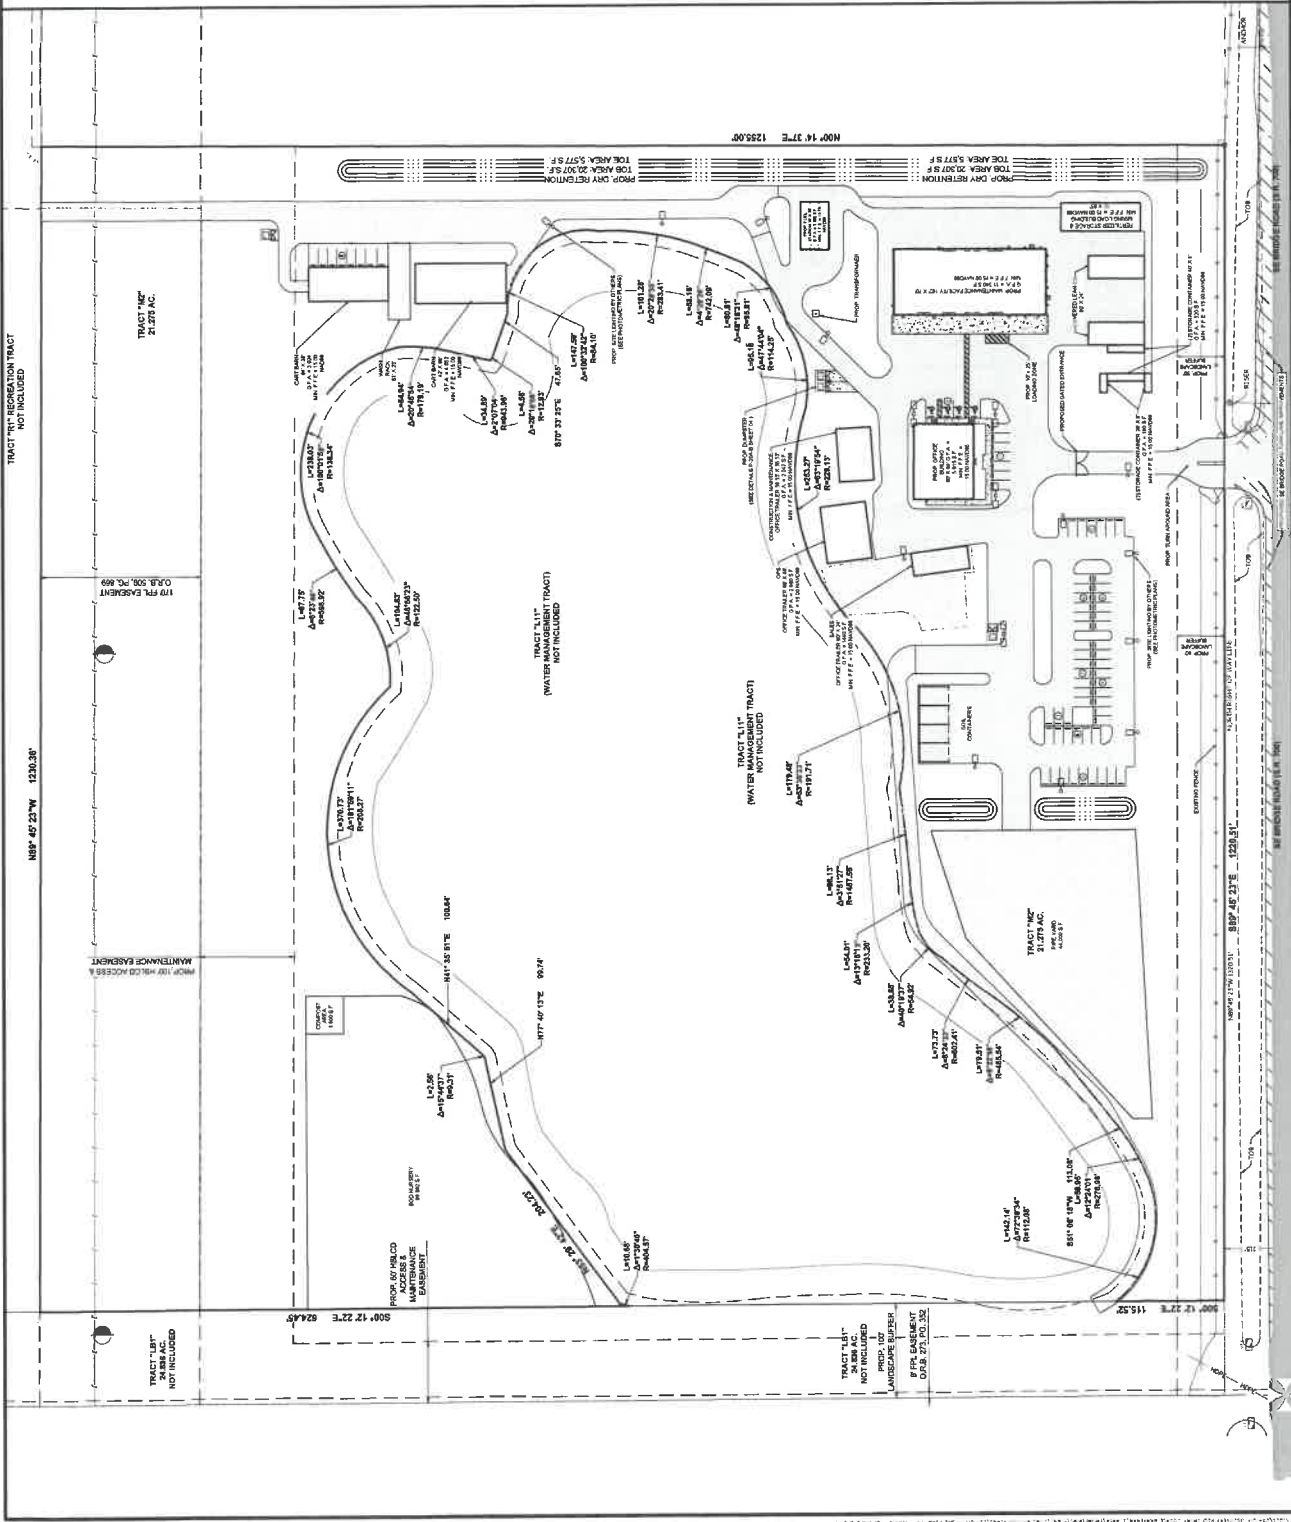










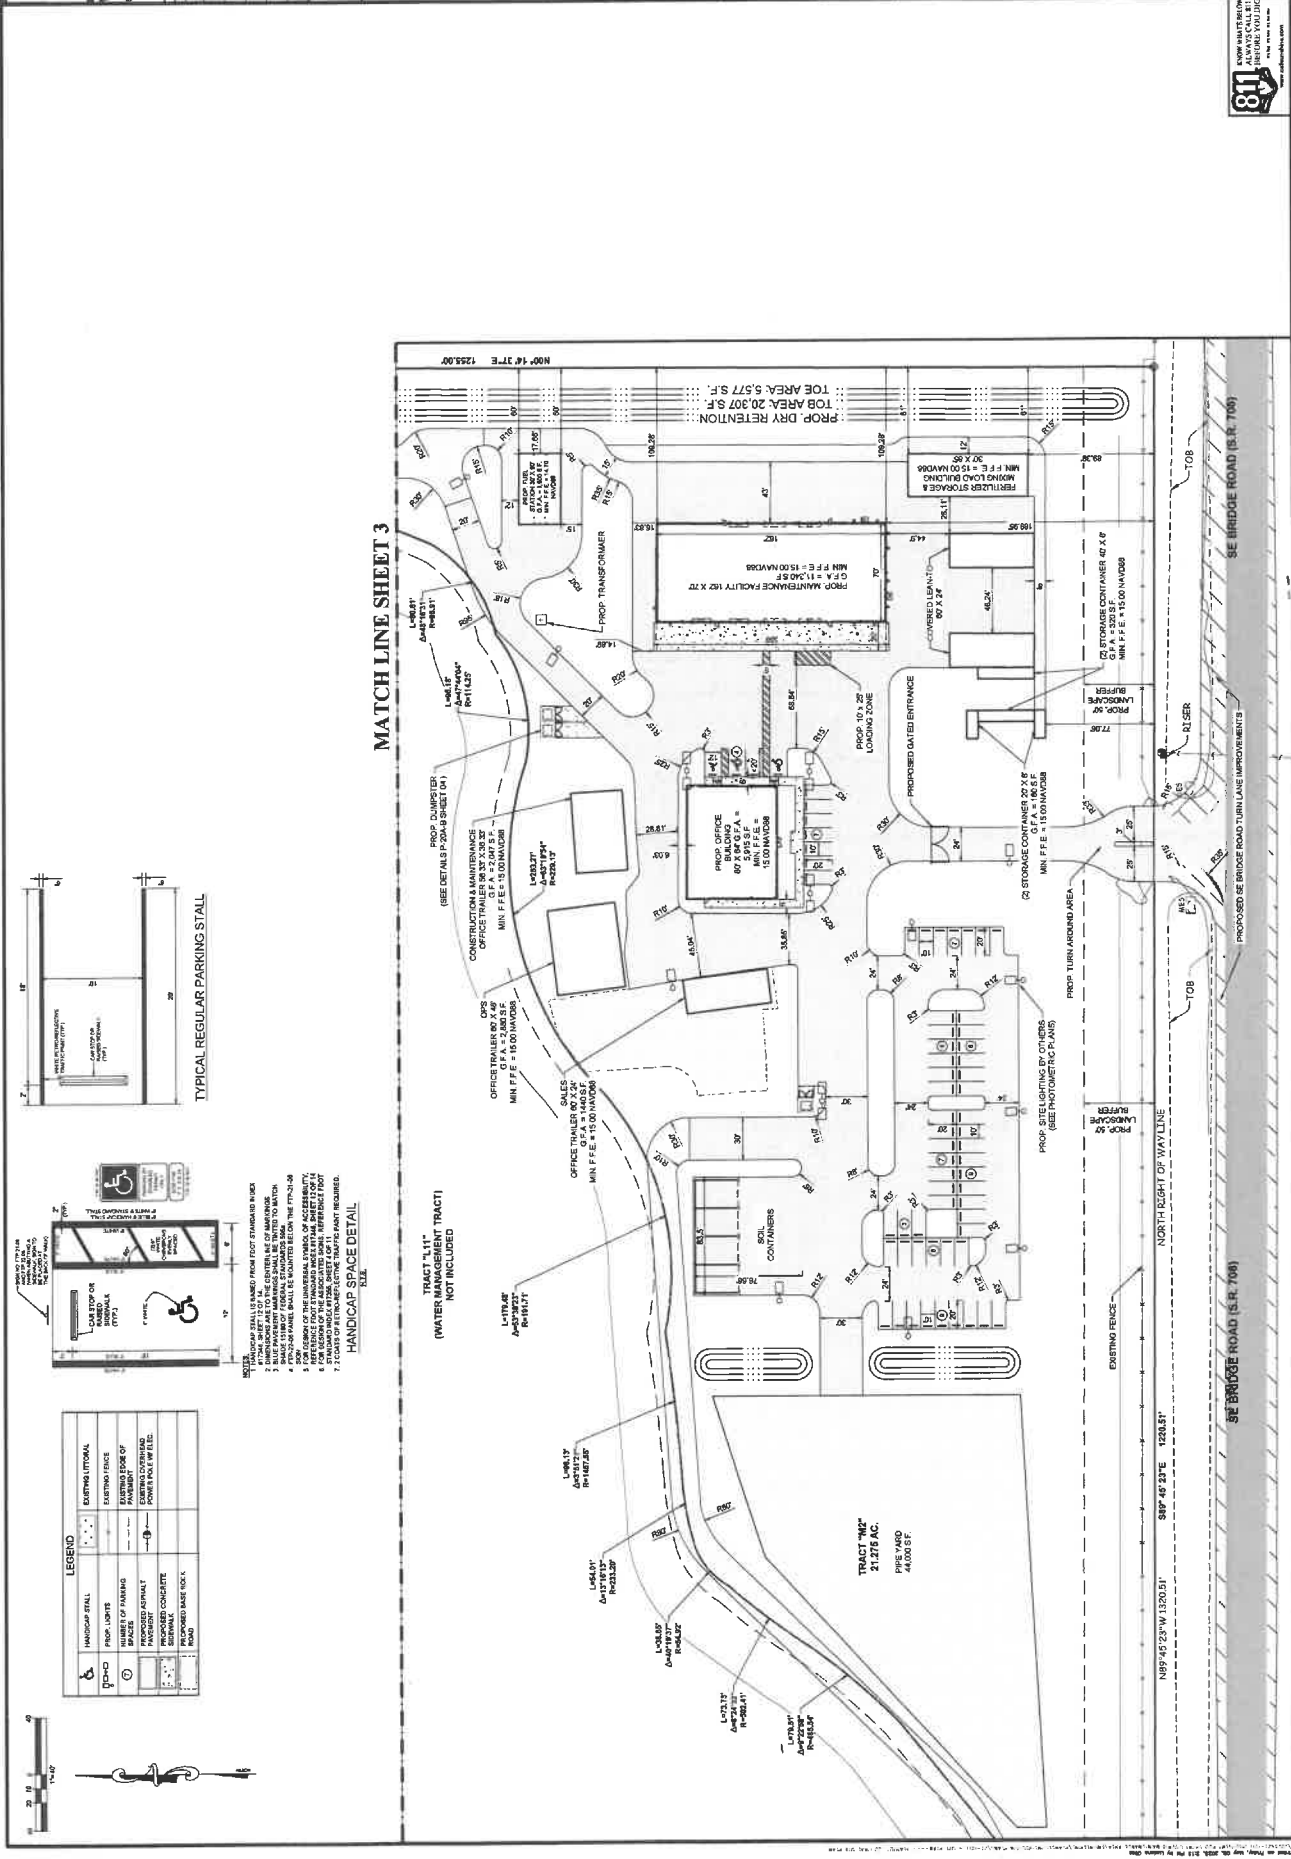

811
CALL BEFORE YOU DIG
1-800-4-A-DIG
www.811.com

FINAL SITE PLAN

SHEET NUMBER
02

