


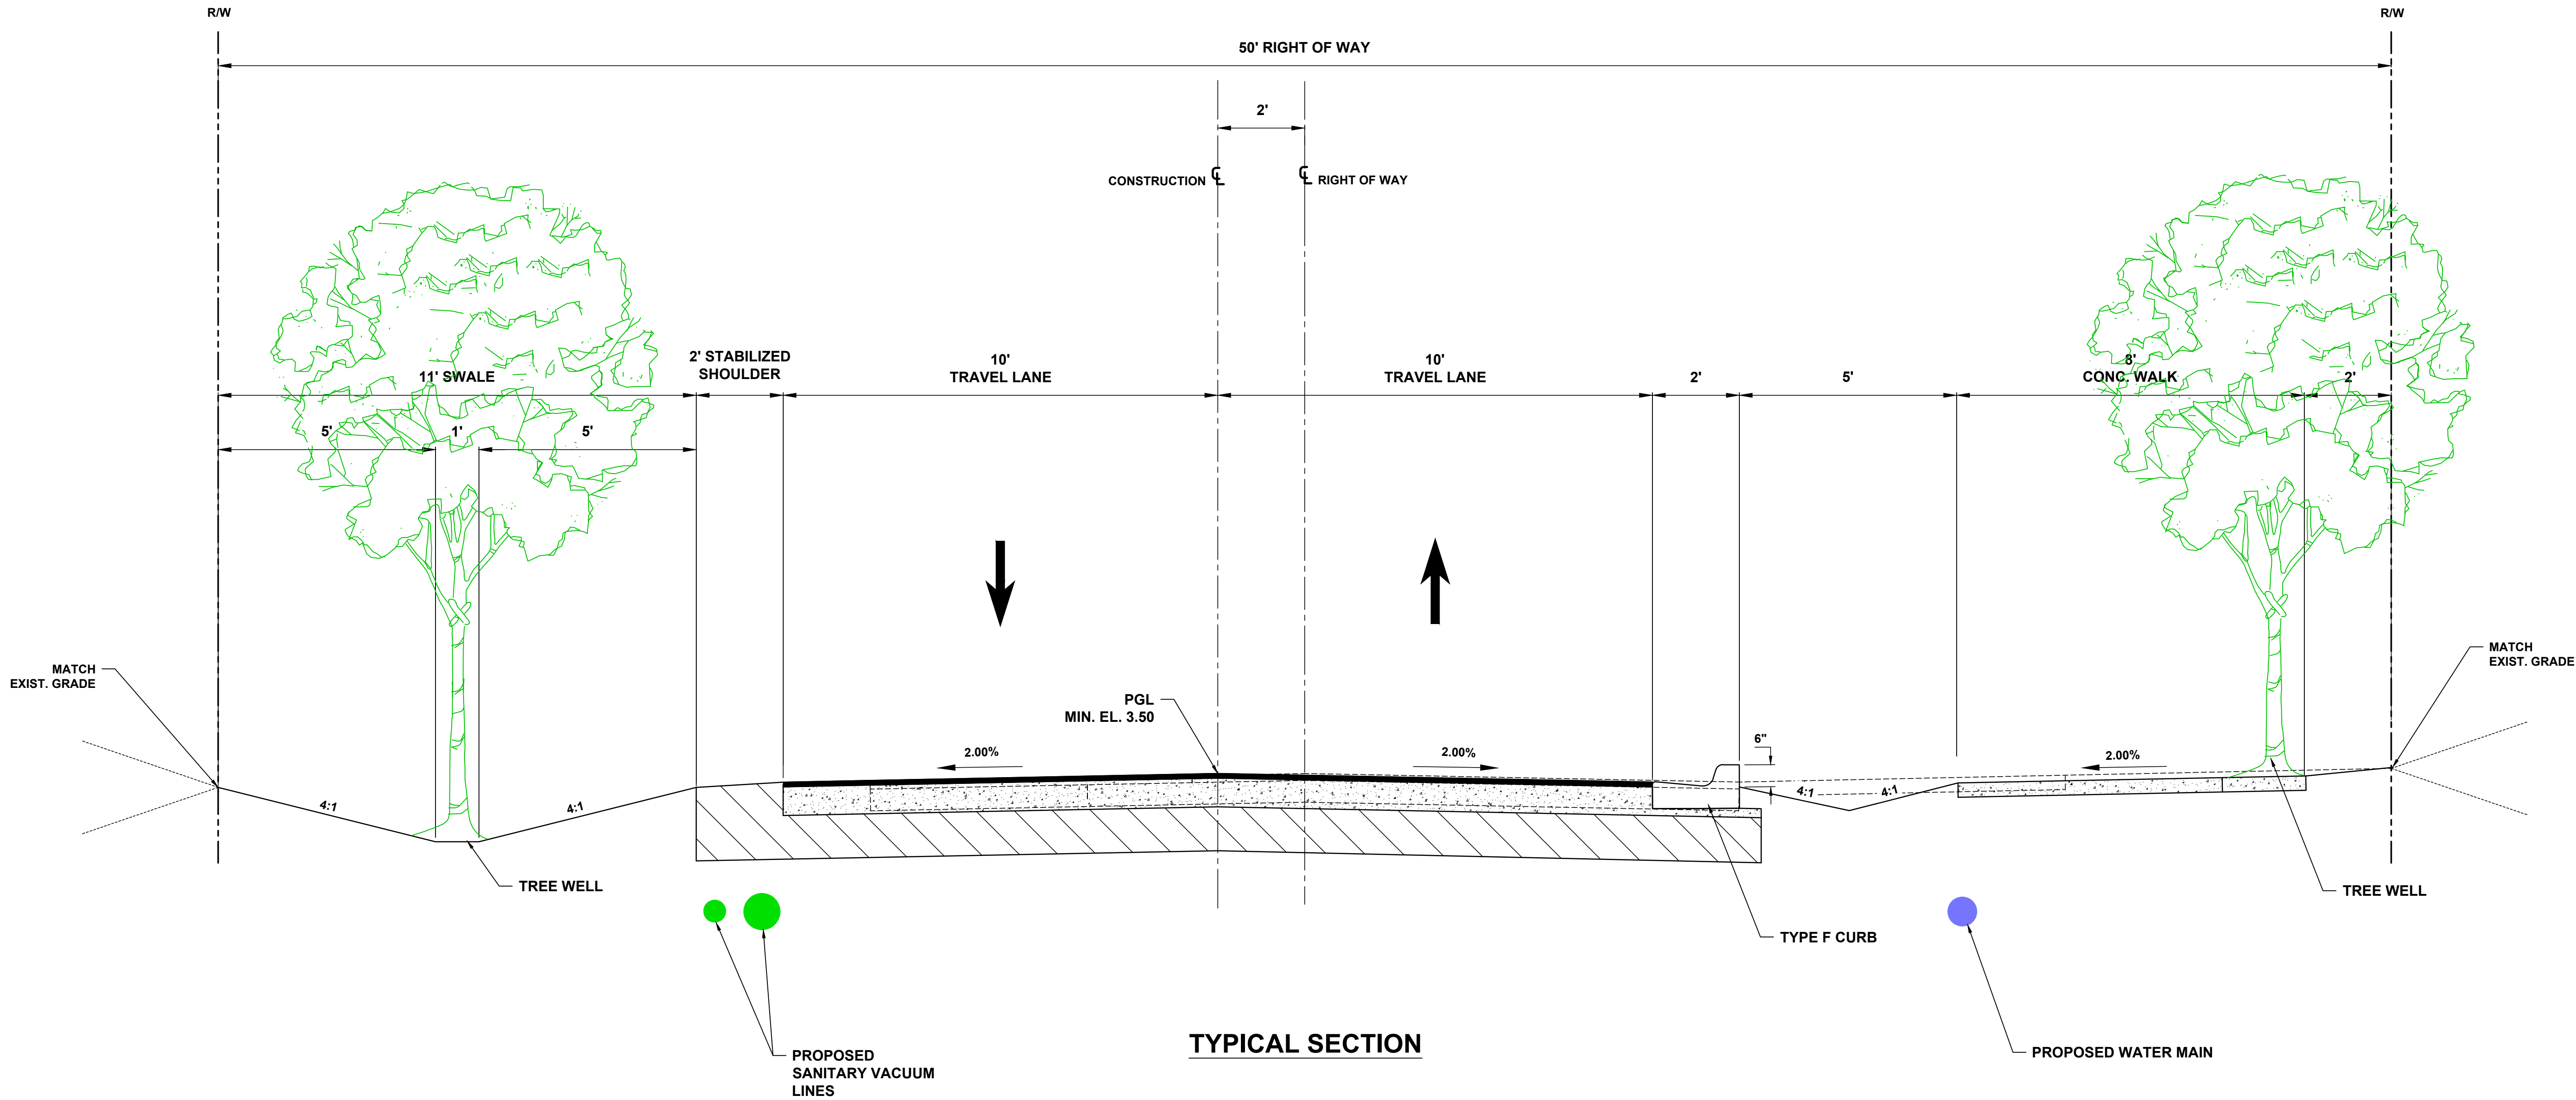

Know what's below.
Call before you dig.

MC CRA CORNELL AVENUE

MARTIN COUNTY, FLORIDA

TYPICAL SECTION

Joseph W. Capra
301 N.W. Flagler Ave.
Stuart, Florida 34994
P.E. No. 37638

Printed Date:

JOB No.: 2083.2
SHEET
5 OF 19

SCALE
VERIFICATION
0 1
SOLID BAR IS EQUAL
TO ORIGINAL
ORIGINAL DRAWING,
RELOCATE ALL
SCALED DIMENSIONS
ACCORDINGLY

NO.	DATE	BY	REVISIONS
1	9-30-25	MDB	30% SUBMITTAL

DATE:	9-9-25
DRAWN BY:	MDB
DESIGNED BY:	TJS
CHECKED BY:	JWC
PROJECT No.:	2083.2
HORIZ. SCALE:	1" = 2'
VERT. SCALE:	1" = 2'
CADD FILE:	



301 N.W. Flagler Ave.
Stuart, Florida 34994
Phone: (772) 692-4344
Fax: (772) 692-4341

Engineering Business
No. EB-0007657

THIS DOCUMENT, TOGETHER WITH THE CONCEPTS AND DESIGNS PRESENTED HEREIN, AS AN INSTRUMENT OF SERVICE, IS INTENDED ONLY FOR THE SPECIFIC PURPOSE AND CLIENT FOR WHICH IT WAS PREPARED. REUSE OF AND IMPROPER RELIANCE ON THIS DOCUMENT WITHOUT WRITTEN AUTHORIZATION AND ADOPTION BY CAPTEC ENGINEERING, INC. SHALL BE WITHOUT LIABILITY TO CAPTEC ENGINEERING, INC.