




Vicinity Map

Parcel A
Right-of-way

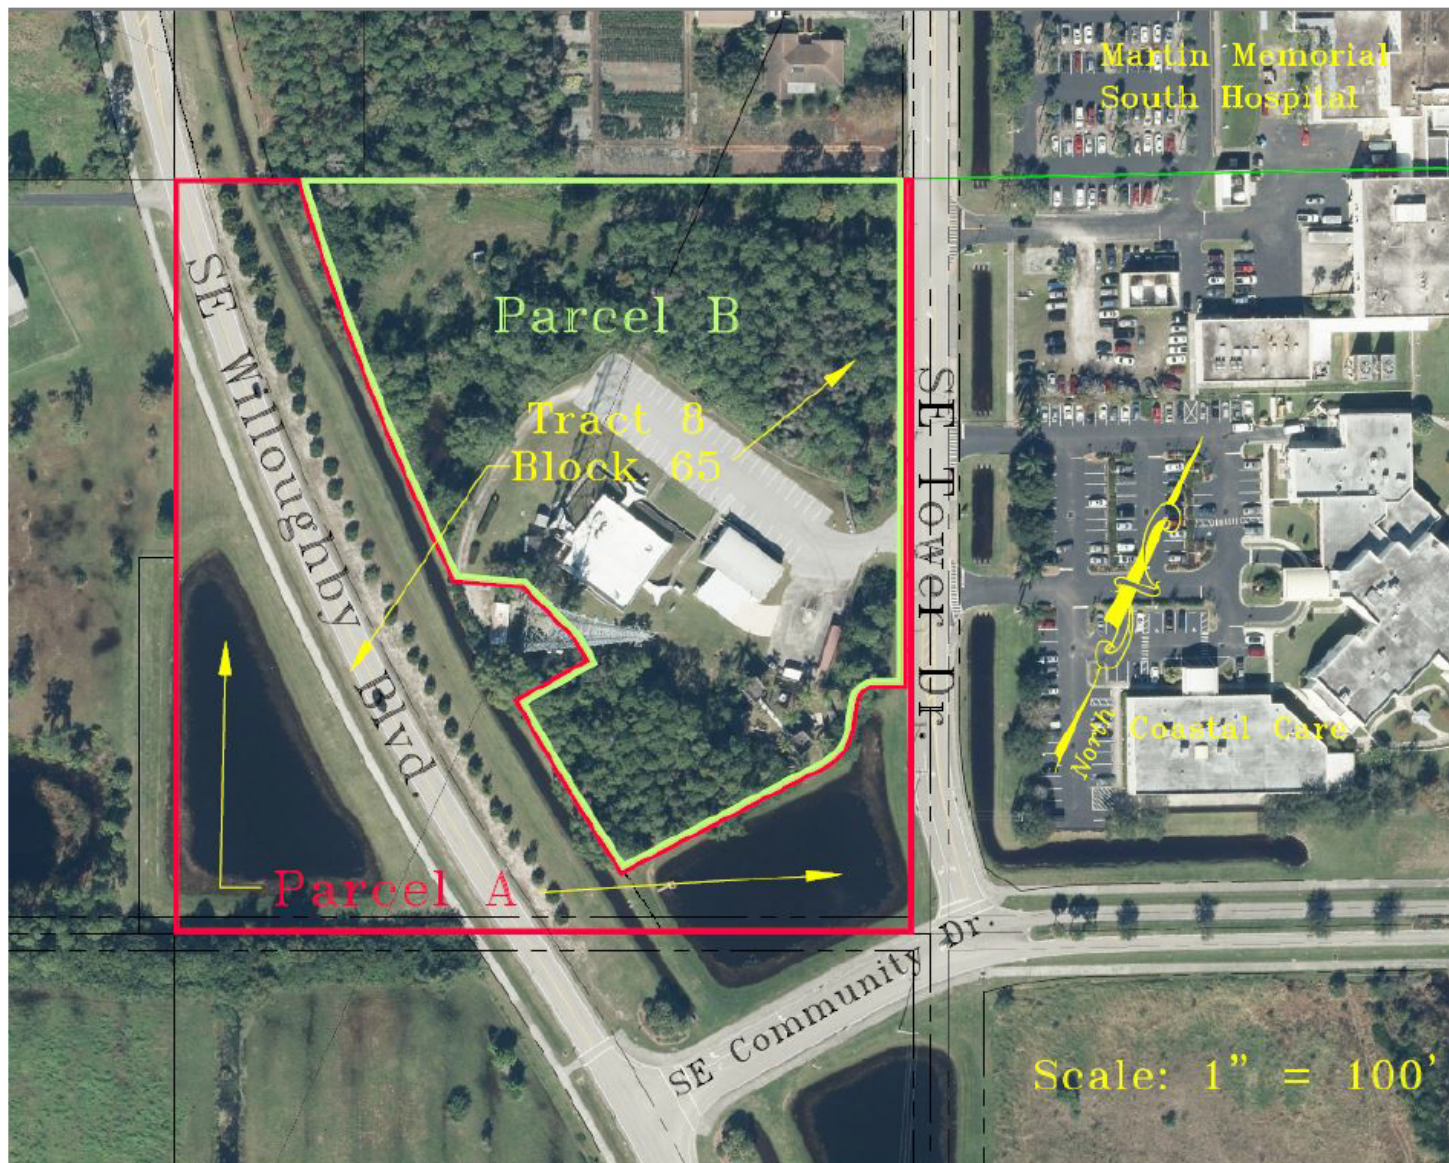

4.74 Acres

Parcel B
Out Parcel



5.01 Acres

DATE	10/1/14
DRAWN BY	BN
CHECKED BY	MOB
DATE	10/1/14

MARTIN COUNTY
2401 S.E. MONTEREY ROAD STUART, FL 34994
PHONE NO. 888-285-5827

Track 8, Block 65, Saint Lucie Inlet Farms, Old E.O.C. Site Exhibit Map for
Parcel A, Right-of-way and Parcel B, Out Parcel

DRAWN BY	BN	DATE	10/1/14	DAO FILE: 002 EOC-ENR	PROJ. NO. 14-135
CHECKED BY	MOB	DATE	10/1/14	FIELD NO. 14-135	DRAWING NO. 14-135
SCALE	NONE	SHEET NO.	1 of 1		

Analysis Parameters