

SHORT COURSE MAINTENANCE AREA

PHASE 1C FINAL SITE PLAN
SECTIONS 26, TOWNSHIP 39 S, RANGE 41 E
MARTIN COUNTY, FLORIDA



LOCATION MAP
N.T.S.



VICINITY 1 AERIAL MAP
N.T.S.

INDEX OF DRAWINGS

SHEET NO.	DESCRIPTION
COV.	COVER SHEET
01 - 03	FINAL SITE PLANS
04	FINAL SITE PLAN DETAILS

PLAN FOR
DISCOVERY HOBE SOUND INVESTORS, LLC.

ENGINEER & SURVEYOR



VELCON
ENGINEERING & SURVEYING, LLC.
1449 NW COMMERCE CENTRE DR
PHONE: (772) 879-0477

ENGINEERS PROJECT NO. 23-1011



811 CALL BEFORE YOU DIG
www.callbeforeyoudig.com

SHEET NUMBER
COV.

COVER SHEET

SHEET TITLE

PROJECT NO. 23-1011

DATE OF ISSUE 08/08/2023

DESIGNED BY 23-1011 COVER 04

CHECKED BY 23-1011 COVER 04







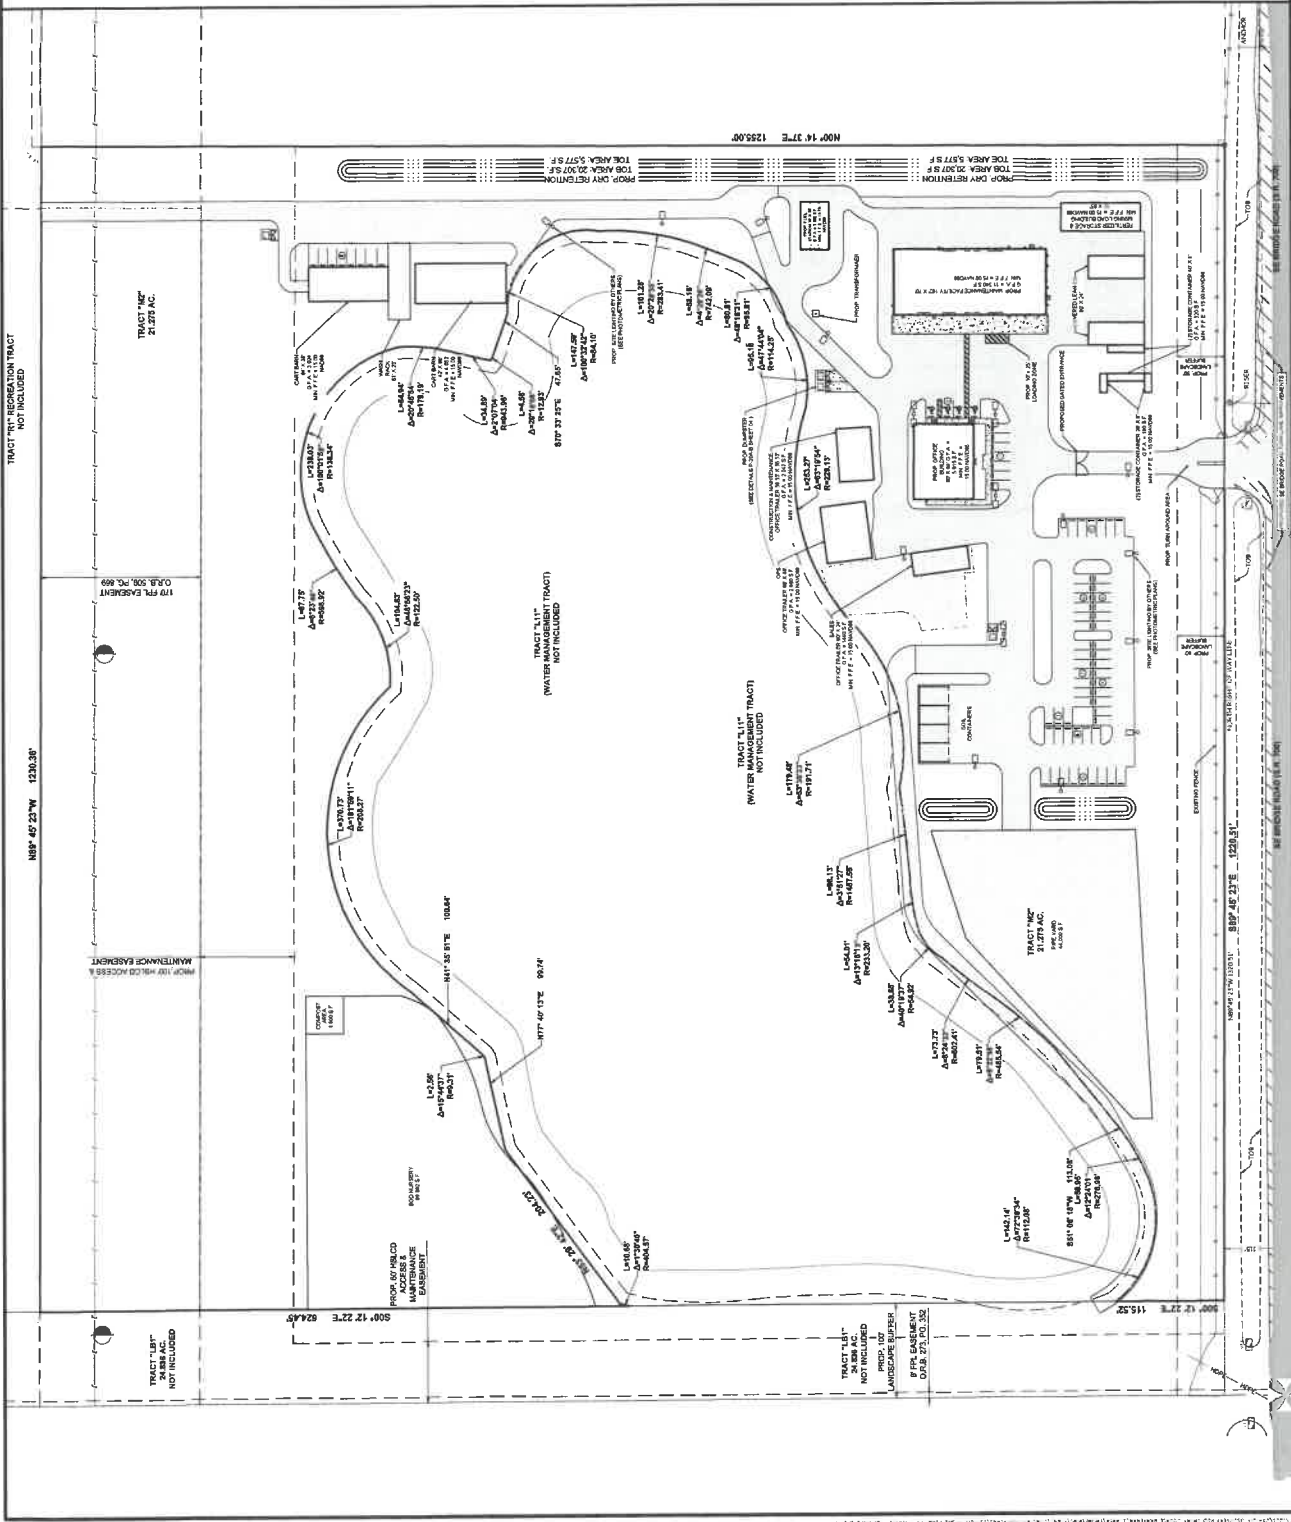

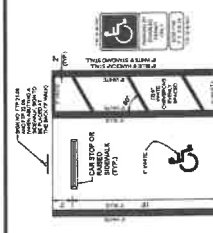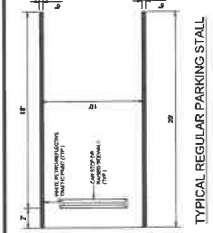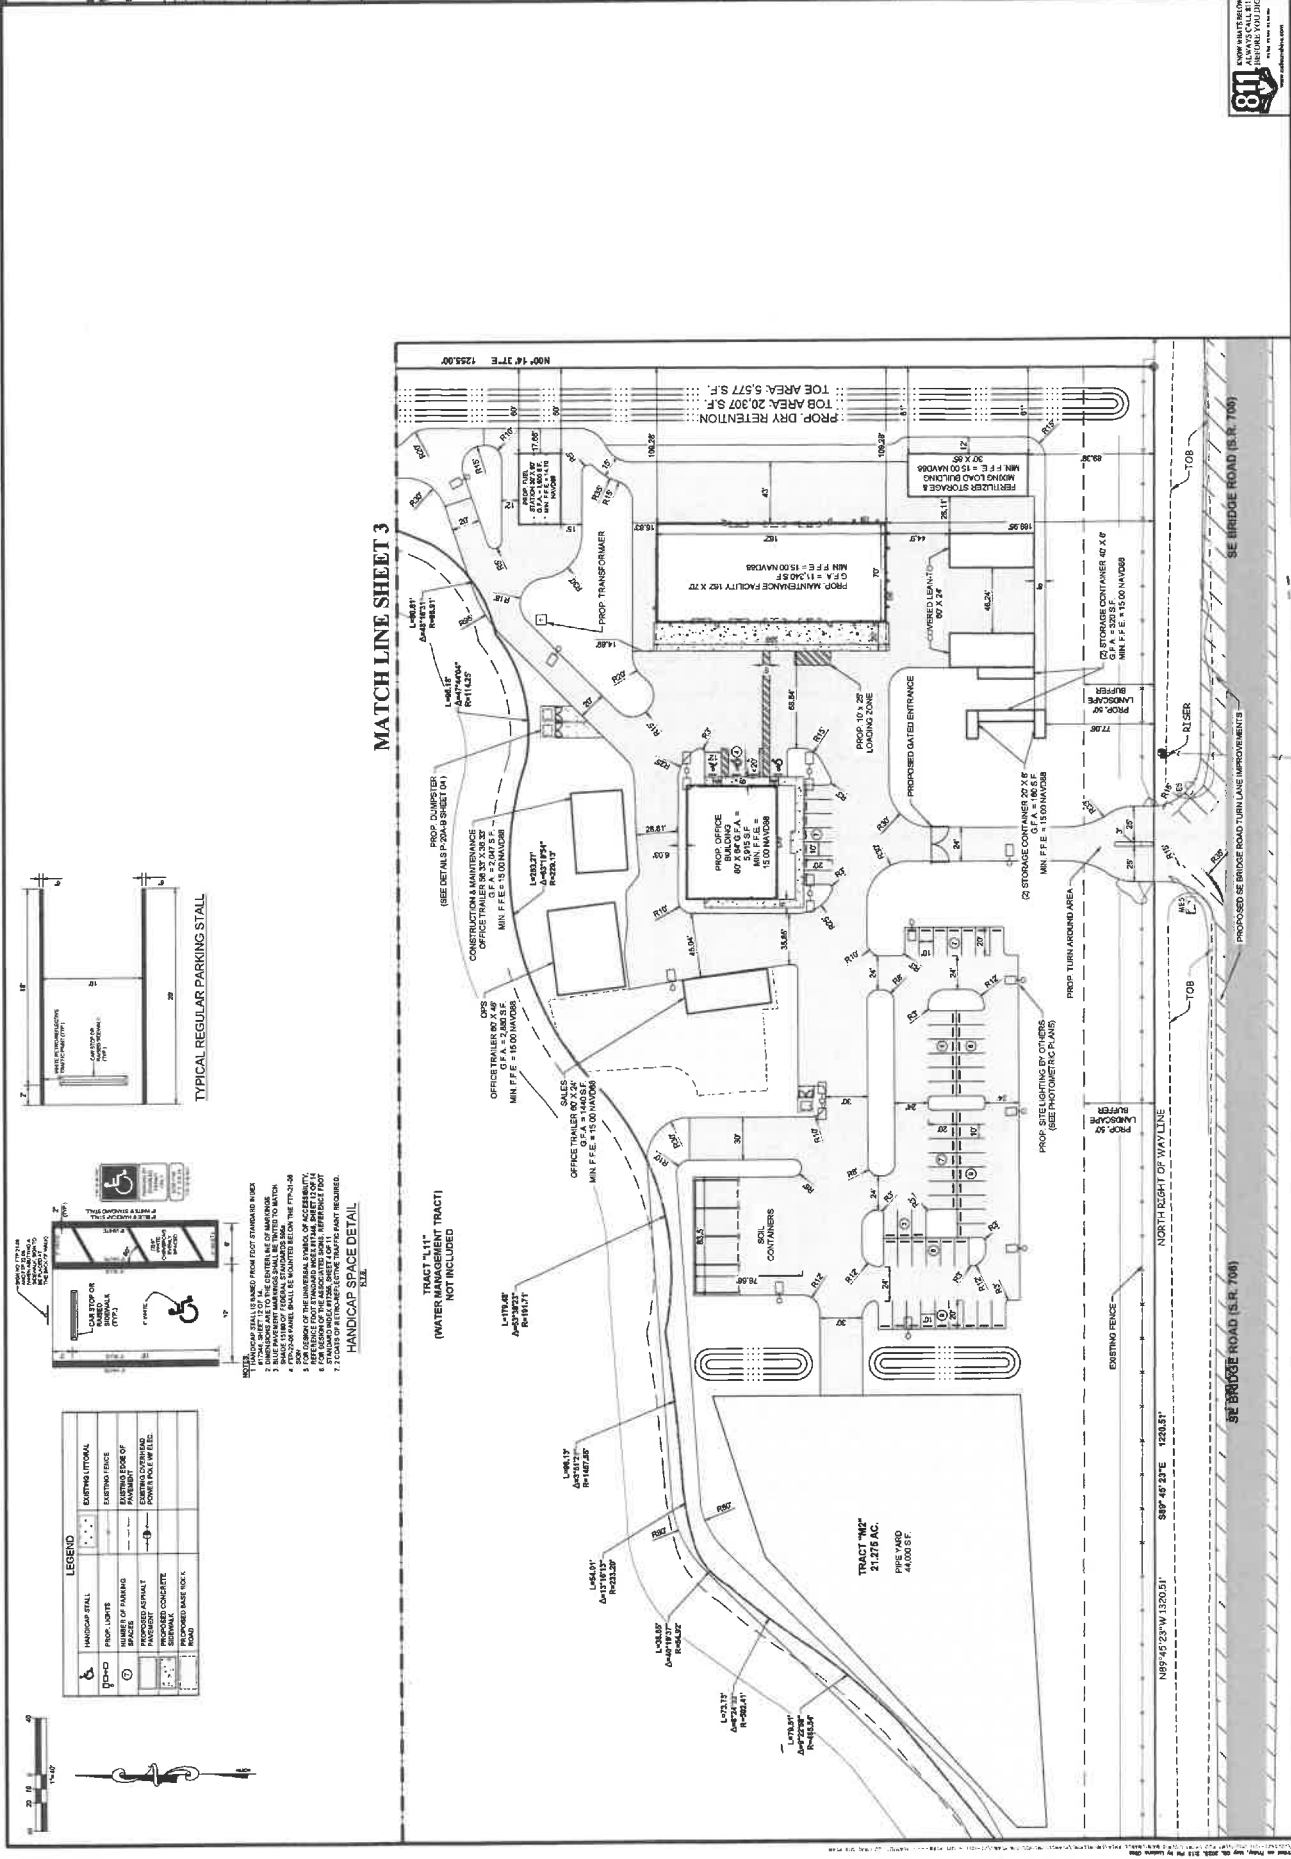

LEGEND

