


~32,947 footprint 1st floor
~32,057 footprint 2nd floor

~32,057 footprint 2nd floor

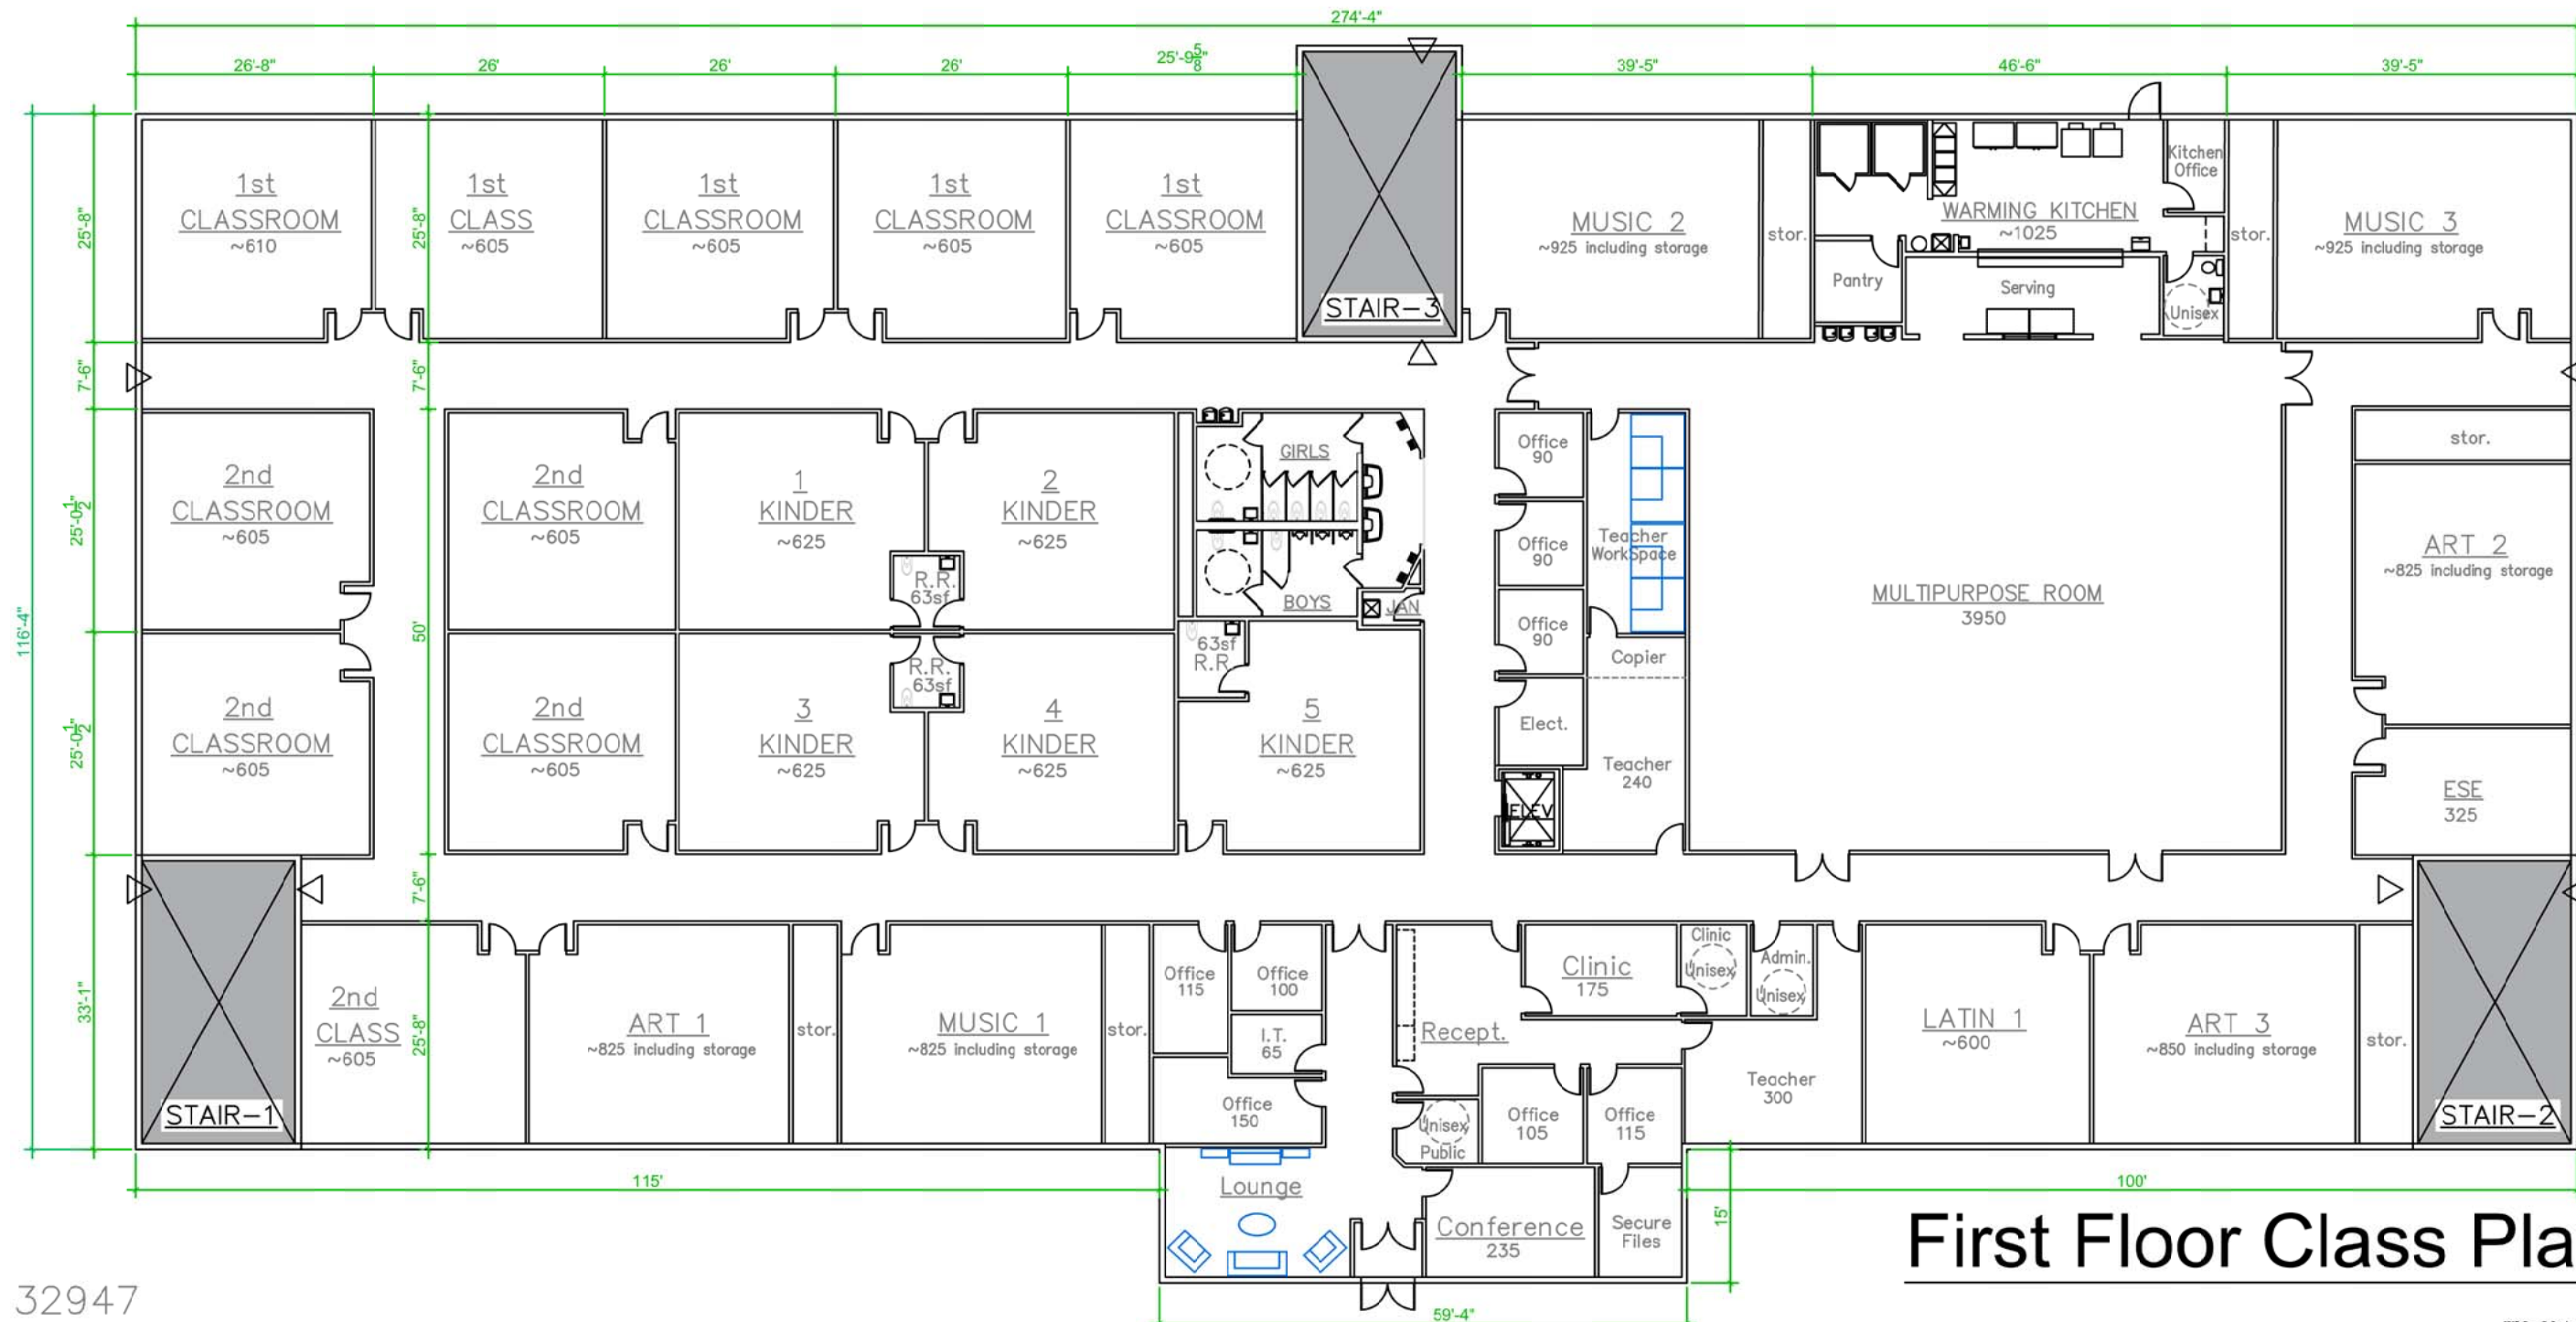

First Floor Class Plan

32947

Drawn For: **Class Plan Concept for Client**

TREASURE COAST CLASSICAL- Cove rd.
STUART, FLORIDA

Project Number
SCH375



Rev #	Date
06	08.07.18

Drawn On 08.02.18
Drawn By Carl W
Checked By -
Sheet: 701
PLAN