



Hobe sound

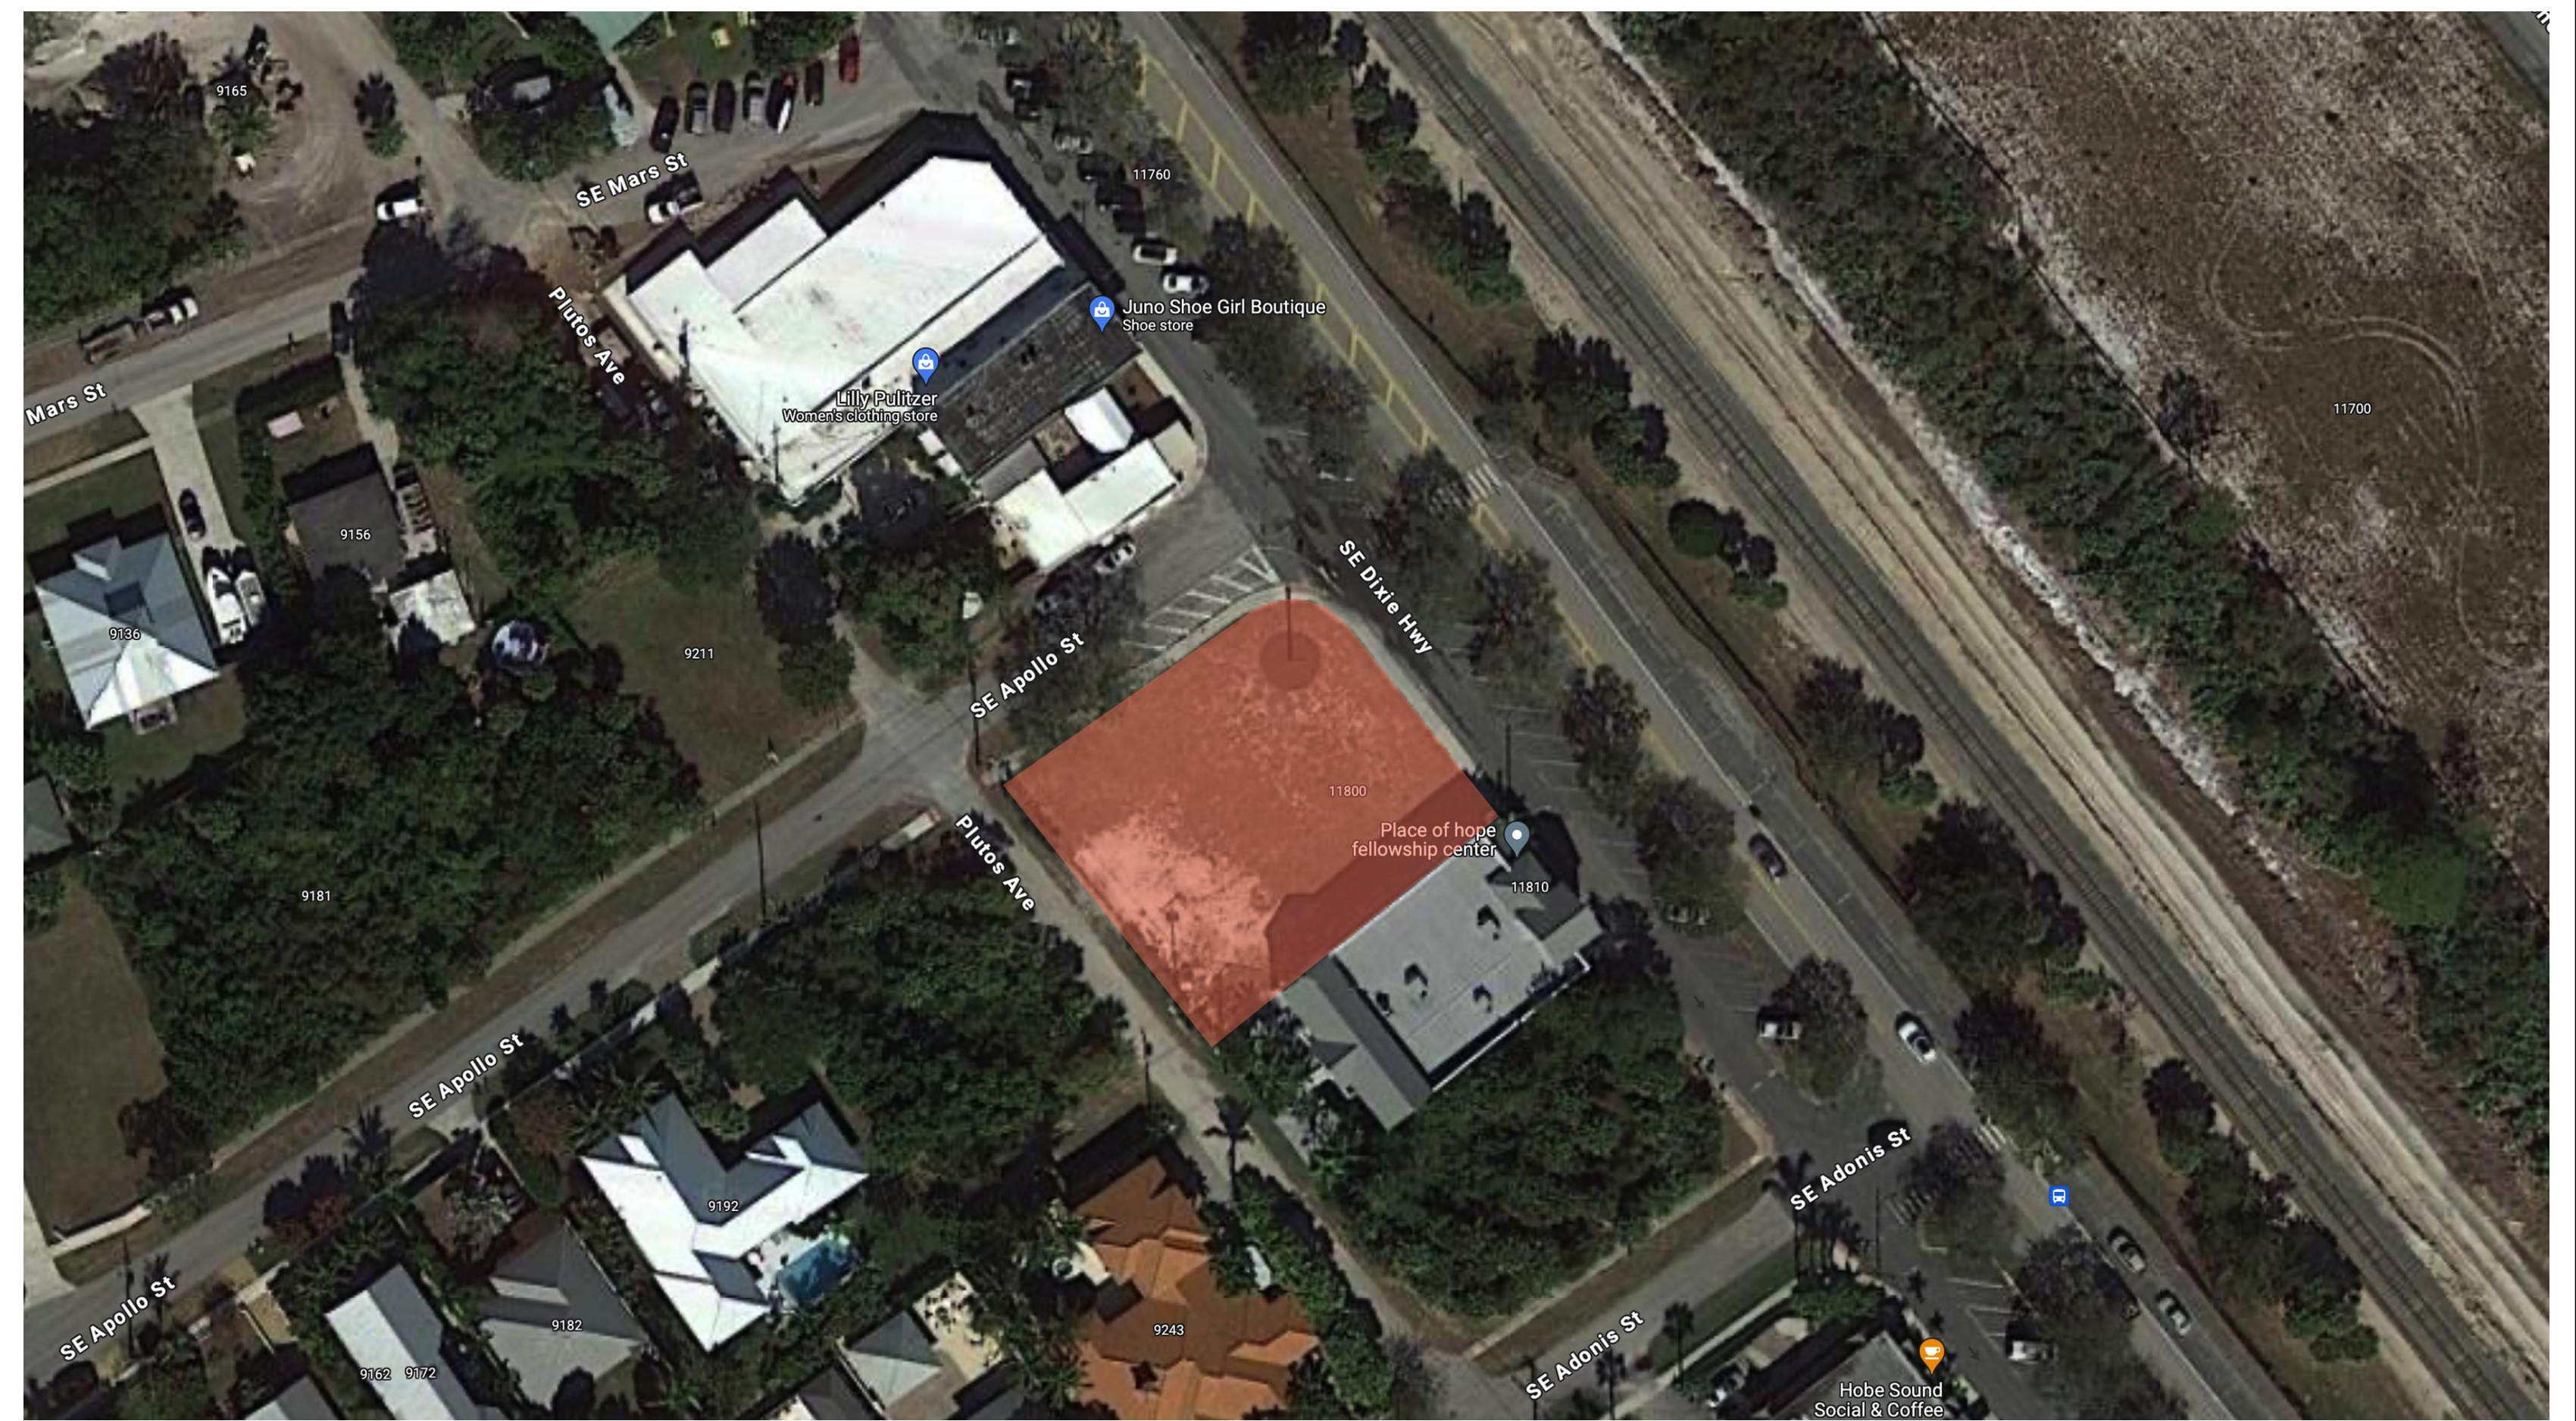

Site plan

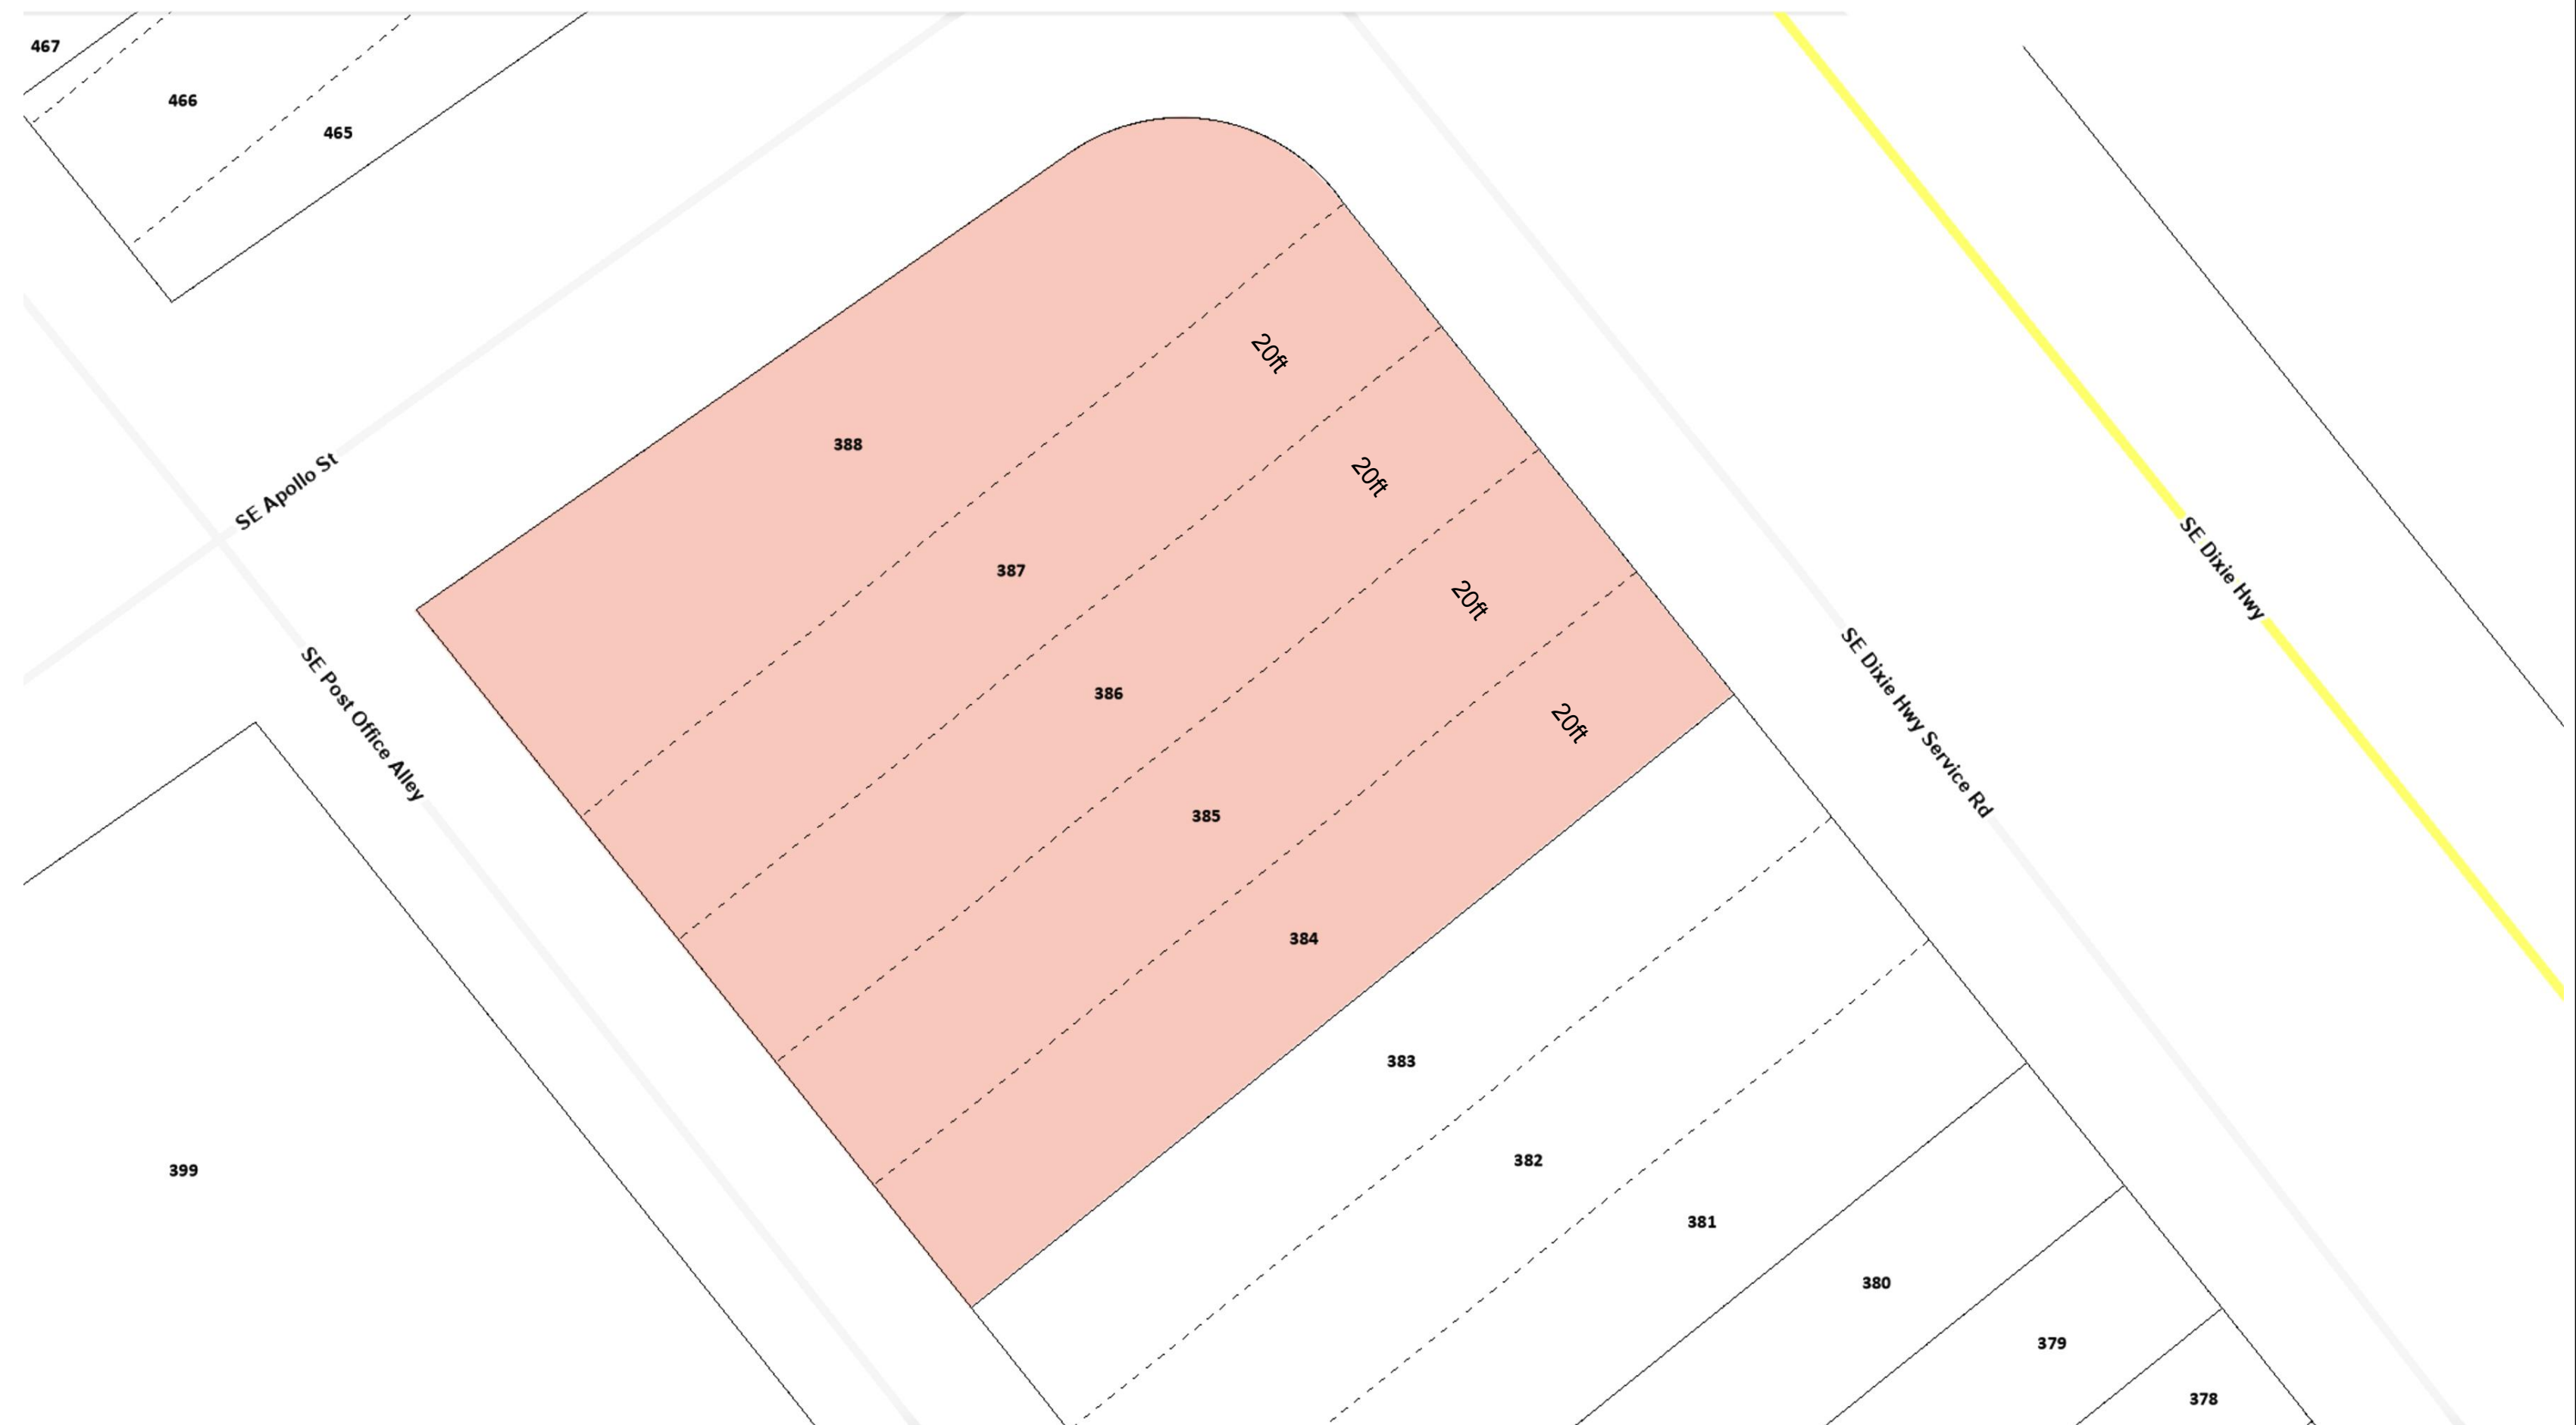

Lot plan

larger site

A-0.04



11/2/23 permit set

11/6/24

Oblivious

11800 SE Dixie Hwy Hobe Sound FL 33455

hnum
hughesumbanhowar

11800 SE Dixie Highway,
Hobe Sound, FL 33455
772-546-7011 | hnum@hnum.com
This document has been created by hnum
architects, who retain all copyrights to the document.
modified or used for any purpose without the
expressed written consent of hnum architects.




previous building site



previous building



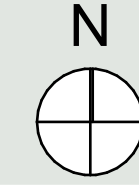




1 first level
scale: 1/8" = 1'-0"

AREAS

FLOOR PLAN A	
Commercial -	1,024 sf
Residential -	2,826 sf
Total -	3,850 sf
FLOOR PLAN B	
Commercial -	942 sf
Residential -	2,411 sf
Total -	3,353 sf
FLOOR PLAN C	
Commercial -	1,197 sf
Residential -	2,361 sf
Total -	3,558 sf

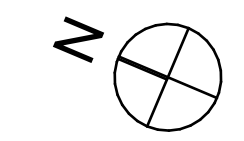

first level plan

A-1.01

11/2/23 permit set

Oblivious

11800 SE Dixie Hwy Hobe Sound FL 33455

11/6/24



11800 S.E. Dixie Highway,
Hobe Sound, FL 33455
772-546-7011 | hujum@hujum.com
This document has been created by HJUM
architects, who retain all copyrights to the document.
It is not to be used, copied, or modified without the
expressed written consent of HJUM architects.

1 second level
scale: 1/8" = 1'-0"



AREAS

FLOOR PLAN A


Commercial -	1,024 sf
Residential -	2,826 sf
Total -	3,850 sf

FLOOR PLAN B


Commercial -	942 sf
Residential -	2,411 sf
Total -	3,353 sf

FLOOR PLAN C

Commercial -	1,197 sf
Residential -	2,361 sf
Total -	3,558 sf

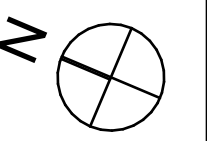

1 third level
scale: 1/8" = 1'-0"

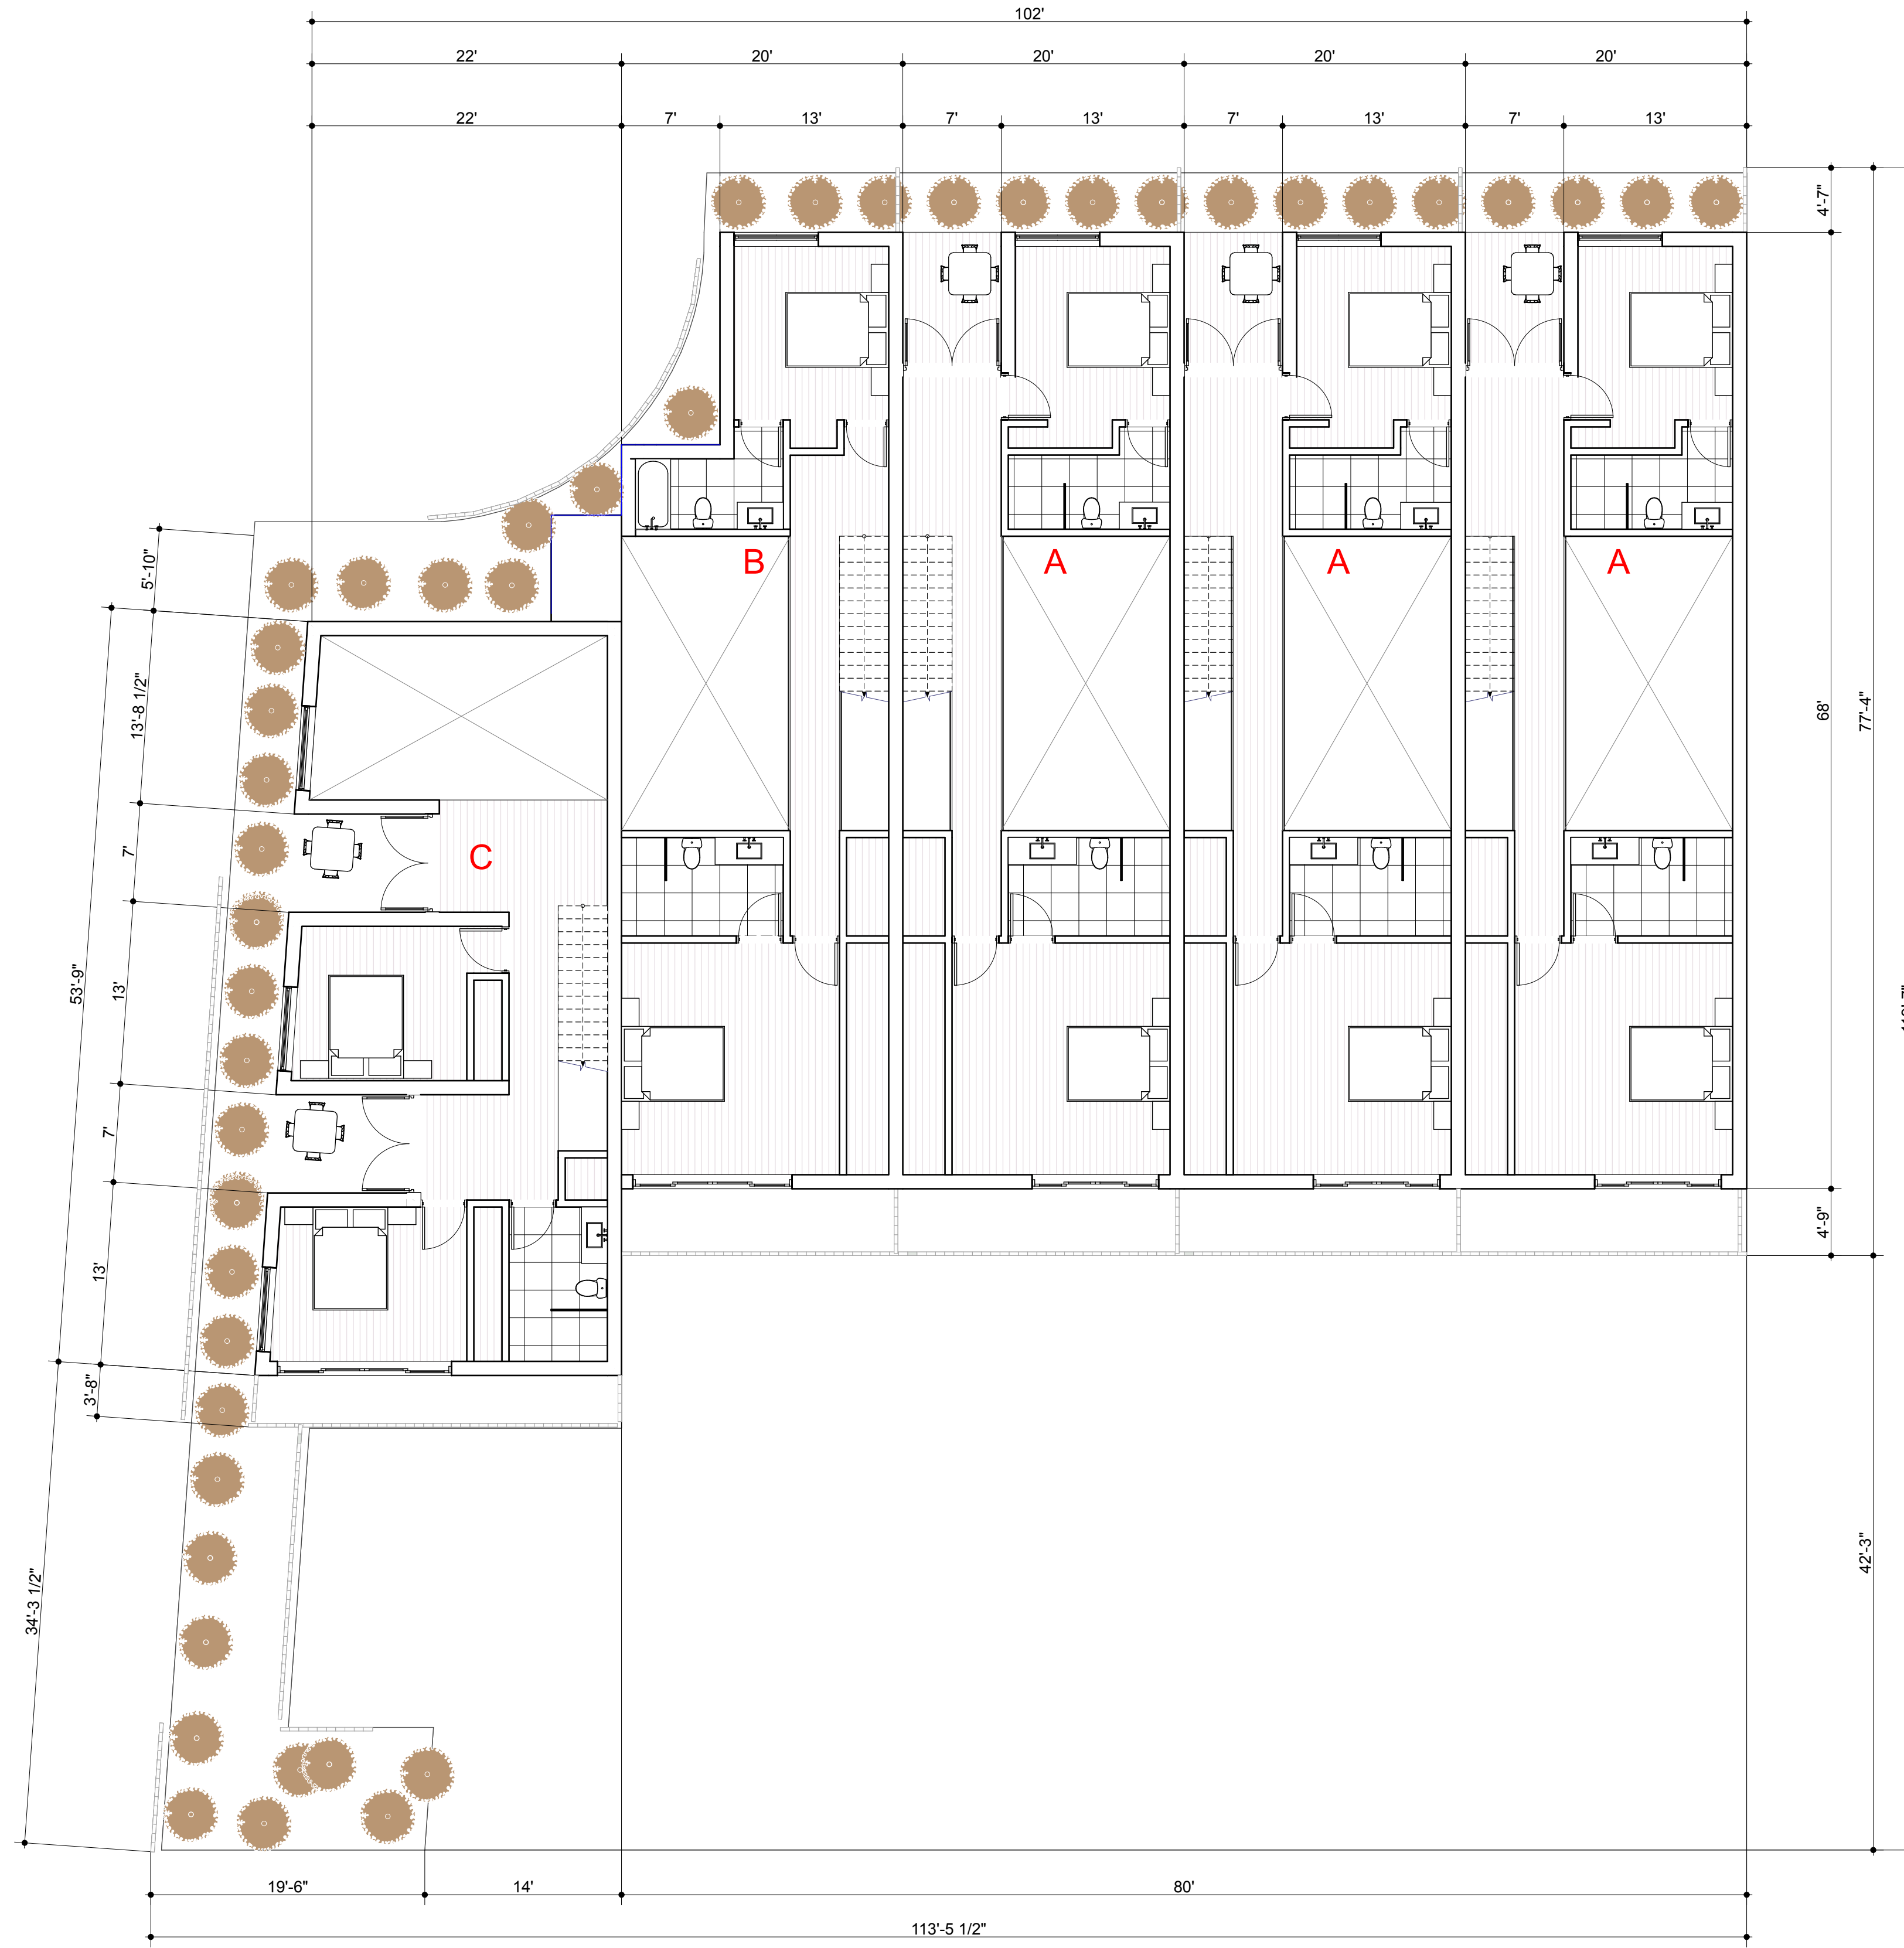

AREAS

FLOOR PLAN A

Commercial -	1,024 sf
Residential -	2,826 sf
Total -	3,850 sf

FLOOR PLAN B

Commercial -	942 sf
Residential -	2,411 sf
Total -	3,353 sf

FLOOR PLAN C

Commercial -	1,197 sf
Residential -	2,361 sf
Total -	3,558 sf

