



Printed on Recycled Paper. This drawing is the property of Kimley-Horn and Associates, Inc. and shall be used only for the project and site shown hereon. No part of this drawing shall be reproduced or transmitted in any form or by any means electronic or mechanical, including photocopying, recording, or by any information storage or retrieval system, without prior written permission from Kimley-Horn and Associates, Inc.


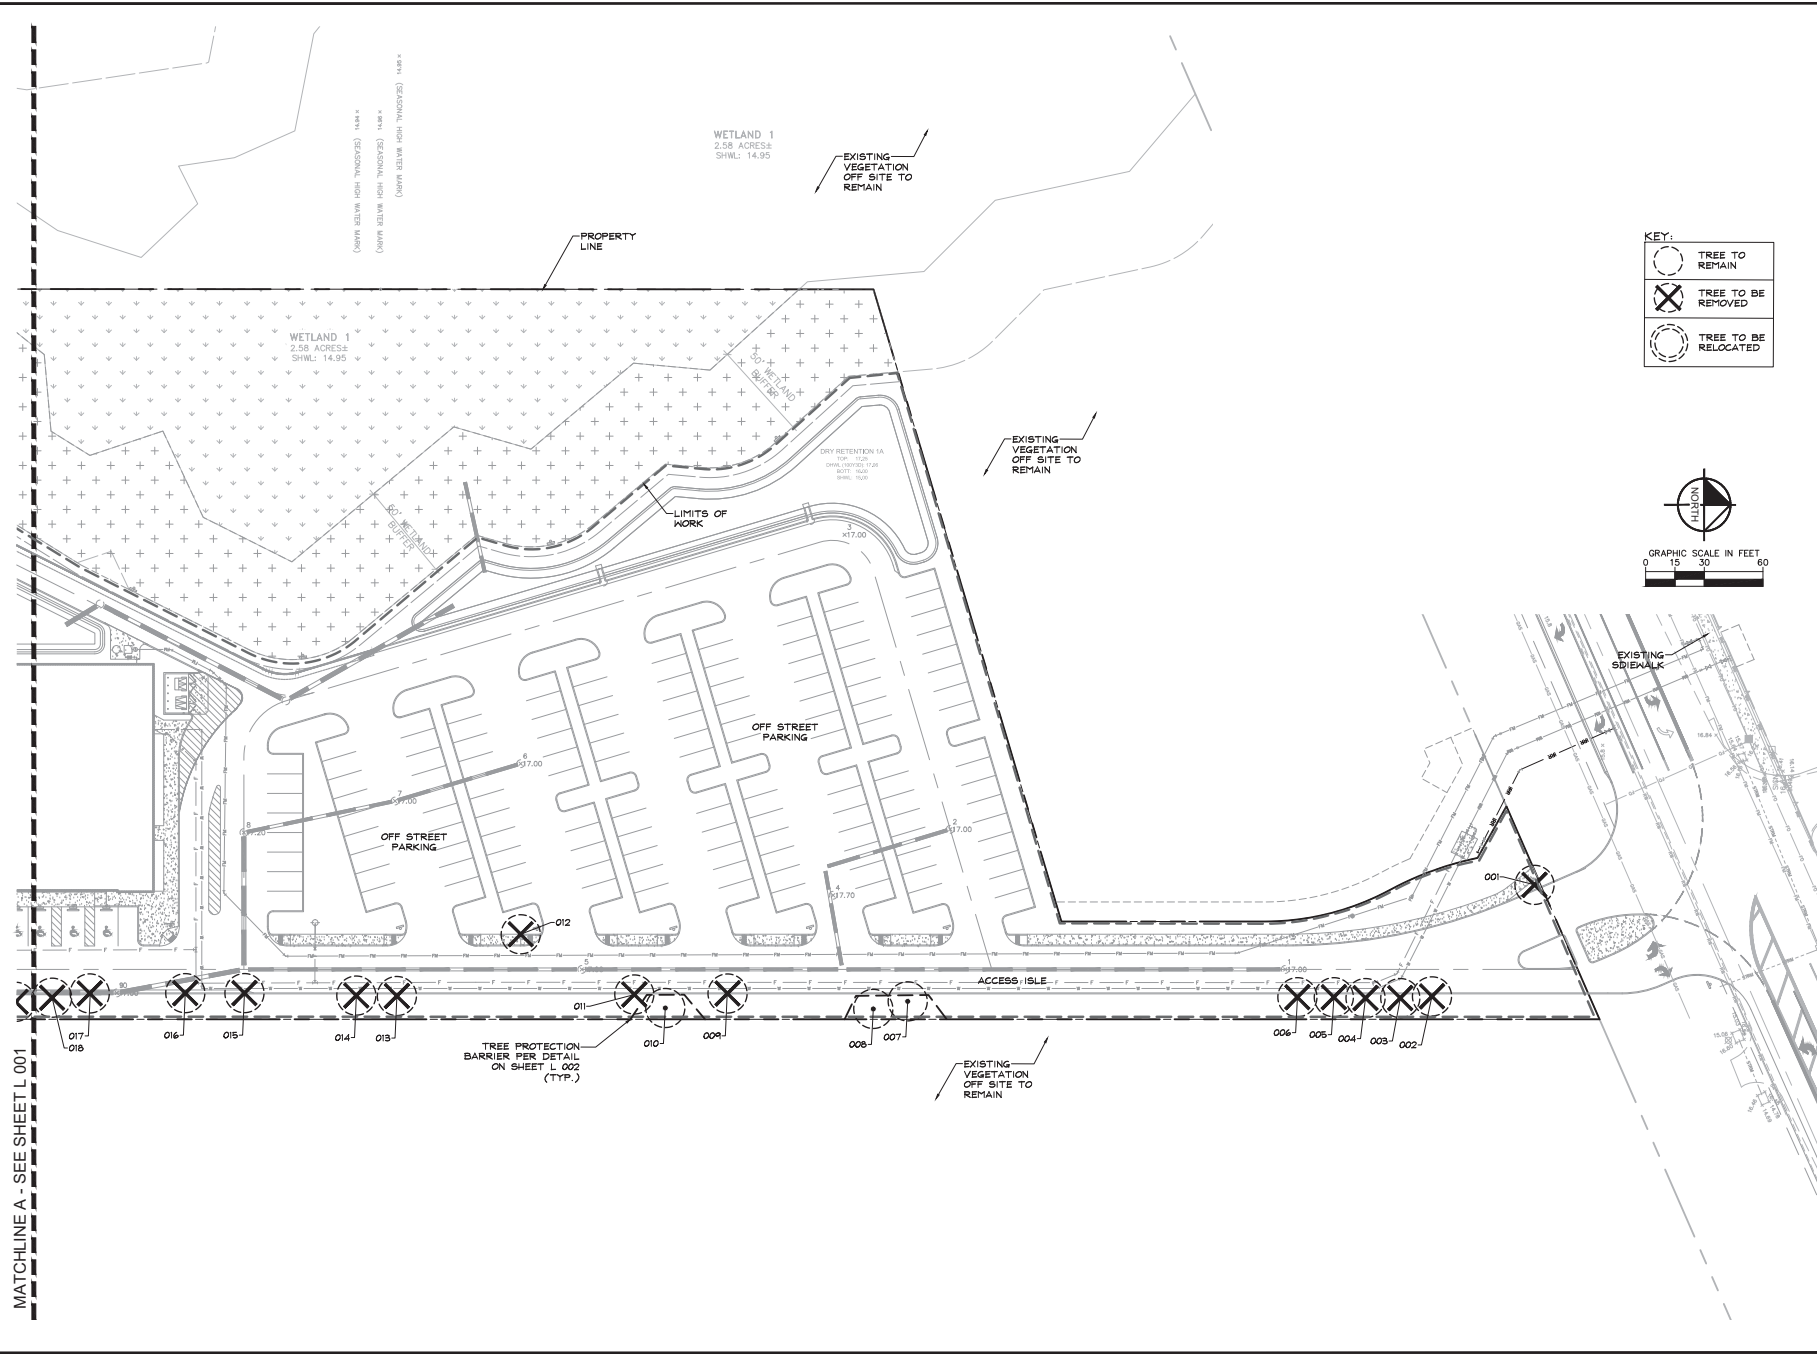


TREASURE COAST CLASSICAL ACADEMY PREPARED FOR SUMMIT CONST. GROUP FL		TREE DISPOSITION PLAN		Kimley»Horn © 2018 KIMLEY-HORN AND ASSOCIATES, INC. 116 SOUTH KENTUCKY AVENUE, LAKELAND, FL 33801 WWW.KIMLEY-HORN.COM CA 00000696		REVISIONS		DATE		BY	

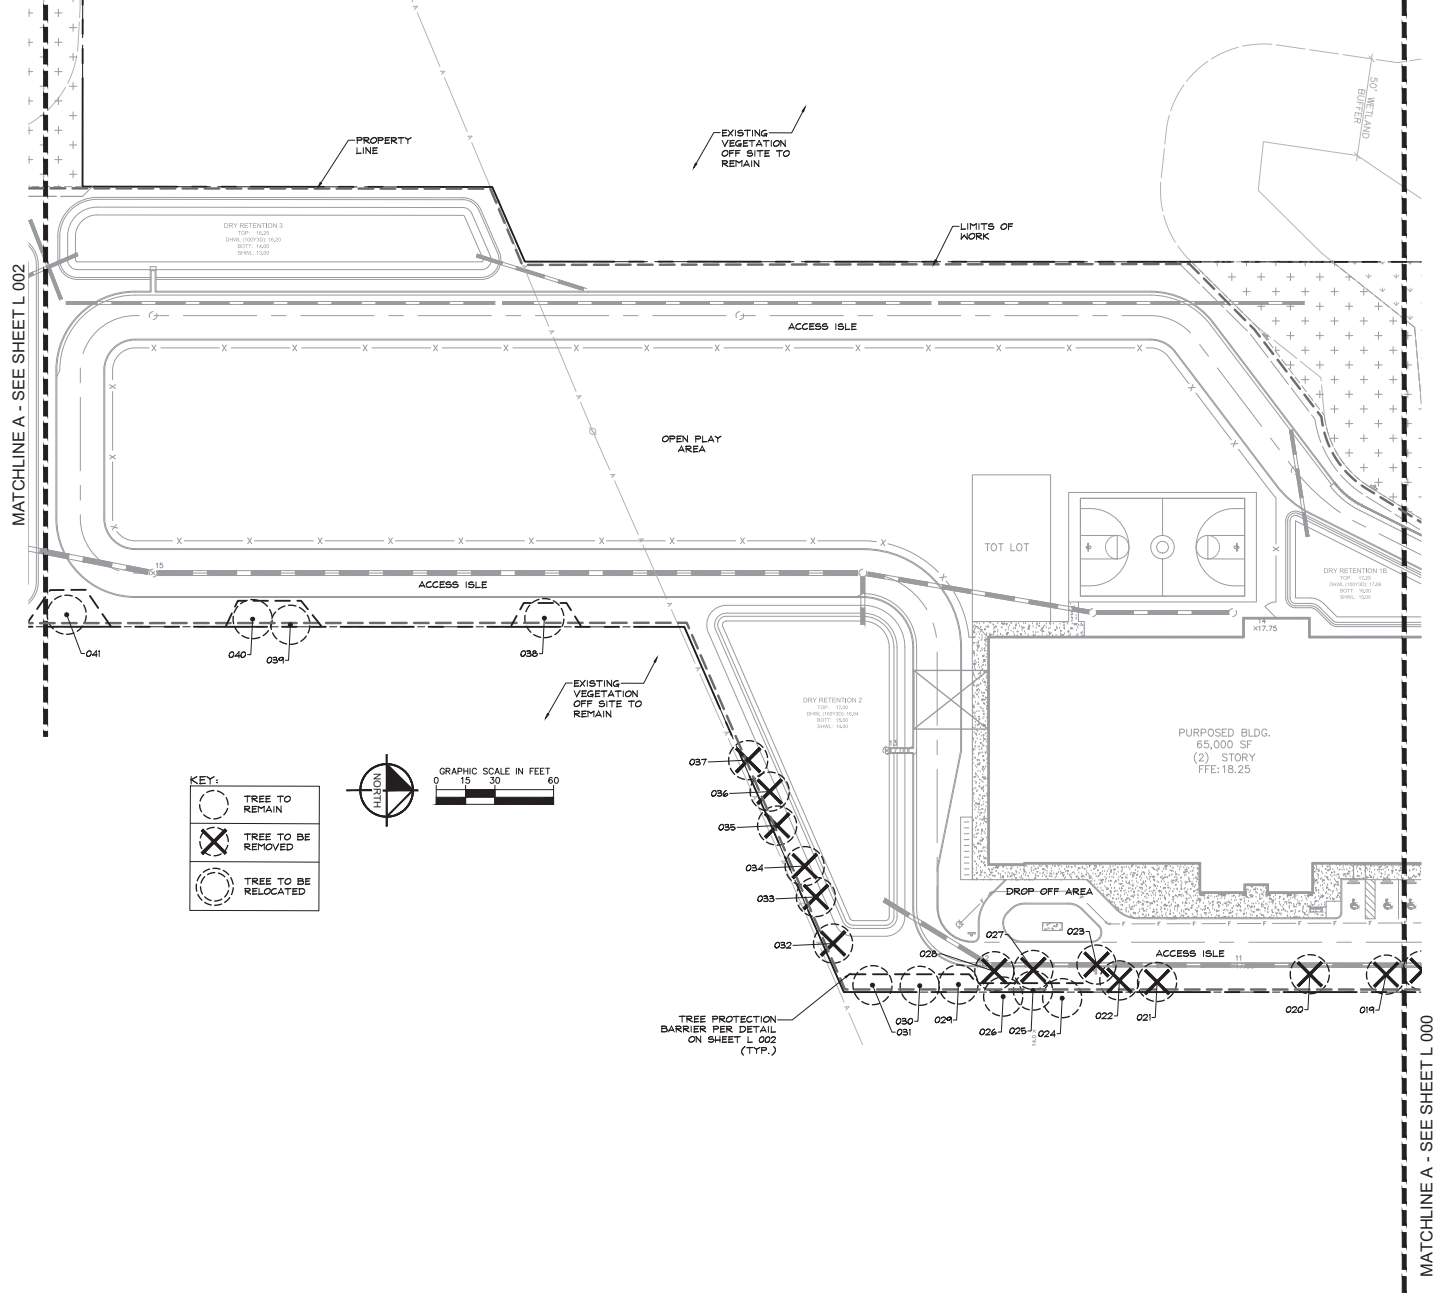

MATCHLINE A - SEE SHEET L 000

SHEET NUMBER	L 001
TREASURE COAST CLASSICAL ACADEMY	FL
PREPARED FOR	
SUMMIT CONST. GROUP	
MARTIN COUNTY	
TREE DISPOSITION PLAN	
KHA PROJECT 0464033000	KHA PROJECT 0464033000
DATE DEC 2018	DATE DEC 2018
SCALE AS SHOWN	SCALE AS SHOWN
DESIGNED BY TRICIA C. RICHTER	DESIGNED BY TRICIA C. RICHTER
DRAWN BY JANET L. HARRIS	DRAWN BY JANET L. HARRIS
CHECKED BY JANET L. HARRIS	CHECKED BY JANET L. HARRIS
DATE 12/11/18	DATE 12/11/18
© 2018 KIMLEY-HORN AND ASSOCIATES, INC. 116 SOUTH KENTUCKY AVENUE, LAMELAND, FL 33601 WWW.KIMLEY-HORN.COM CA 0000996	
No.	Revisions
Date	
By	

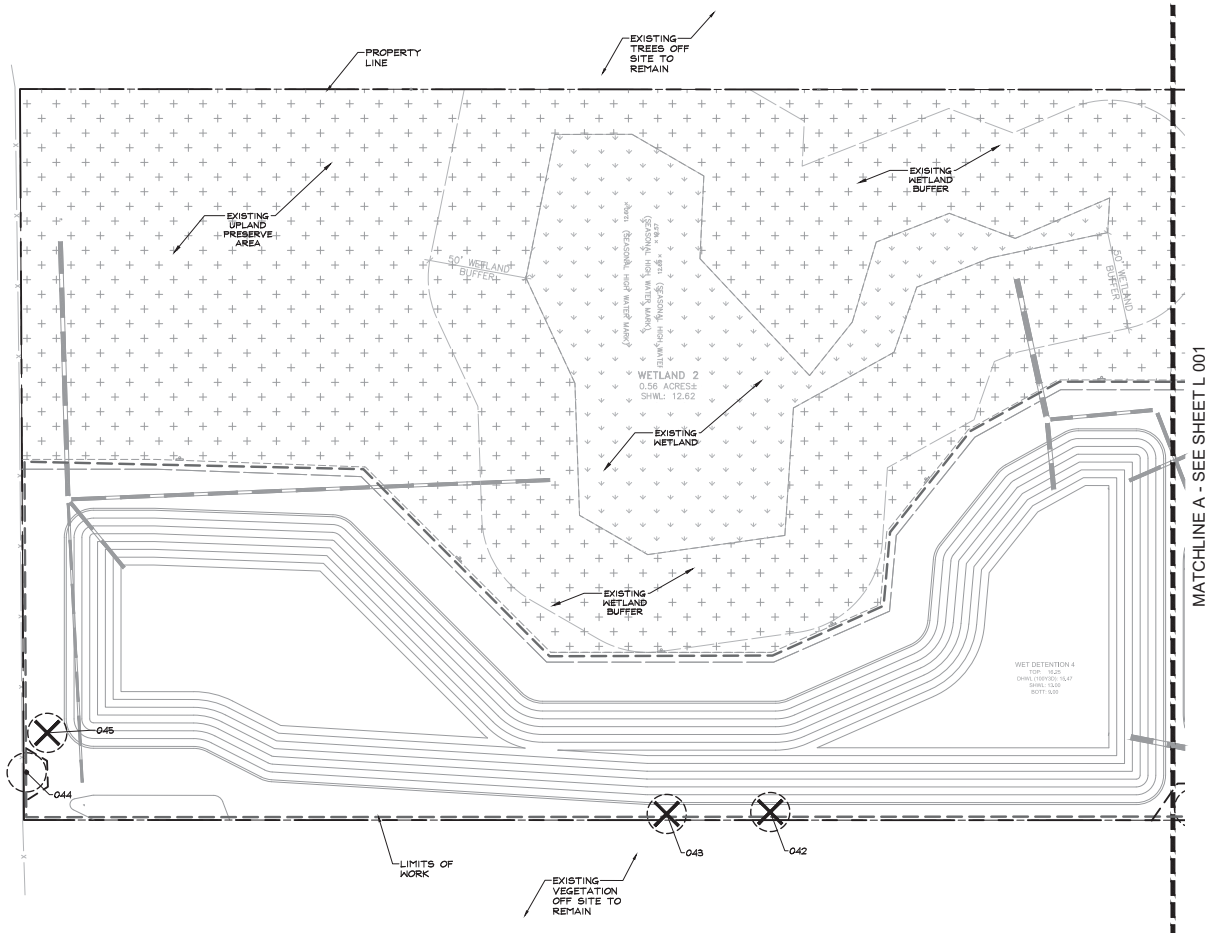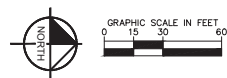


TREE DISPOSITION						
D.B.H.	MIN.	CREDITS REQ.	SOFTWOOD REMOVED	HARDWOOD REMOVED	CREDITS REQ.	CREDITS PROVIDED
4" - 6"	2		0	2	4	4
7" - 12"	3		20	2	66	66
13" - 18"	4		7	0	28	28
SUBTOTAL			27	4	98	98
TOTAL			31		98	720

TREE DISPOSITION				
	COTTON NAME	BOTANICAL NAME	DBH	DISPOSITION
1.	Southern Live Oak	<i>Quercus virginiana</i>	8"	REMOVE
2.	Slash Pine	<i>Pinus elliotii</i>	12"	REMOVE
3.	Slash Pine	<i>Pinus elliotii</i>	10"	REMOVE
4.	Southern Live Oak	<i>Quercus virginiana</i>	6"	REMOVE
5.	Slash Pine	<i>Pinus elliotii</i>	8"	REMOVE
6.	Slash Pine	<i>Pinus elliotii</i>	10"	REMOVE
7.	Slash Pine	<i>Pinus elliotii</i>	10"	REMAIN
8.	Slash Pine	<i>Pinus elliotii</i>	10"	REMAIN
9.	Slash Pine	<i>Pinus elliotii</i>	10"	REMOVE
10.	Slash Pine	<i>Pinus elliotii</i>	REMAIN	REMAIN
11.	Slash Pine	<i>Pinus elliotii</i>	18"	REMOVE
12.	Slash Pine	<i>Pinus elliotii</i>	10"	REMOVE
13.	Southern Live Oak	<i>Quercus virginiana</i>	REMOVED	REMOVED
14.	Slash Pine	<i>Pinus elliotii</i>	10"	REMOVE
15.	Slash Pine	<i>Pinus elliotii</i>	14"	REMOVE
16.	Slash Pine	<i>Pinus elliotii</i>	10"	REMOVE
17.	Slash Pine	<i>Pinus elliotii</i>	12"	REMOVE
18.	Slash Pine	<i>Pinus elliotii</i>	10"	REMOVE
19.	Slash Pine	<i>Pinus elliotii</i>	11"	REMOVE
20.	Slash Pine	<i>Pinus elliotii</i>	13	REMOVE
21.	Slash Pine	<i>Pinus elliotii</i>	16"	REMOVE
22.	Redbay	<i>Persea barbania</i>	8"	REMOVE
23.	Slash Pine	<i>Pinus elliotii</i>	14"	REMOVE
24.	Slash Pine	<i>Pinus elliotii</i>	12"	REMAIN
25.	Slash Pine	<i>Pinus elliotii</i>	8"	REMAIN
26.	Slash Pine	<i>Pinus elliotii</i>	8"	REMAIN
27.	Slash Pine	<i>Pinus elliotii</i>	8"	REMOVE
28.	Slash Pine	<i>Pinus elliotii</i>	12"	REMOVE
29.	Slash Pine	<i>Pinus elliotii</i>	14"	REMAIN
30.	Slash Pine	<i>Pinus elliotii</i>	10"	REMAIN
31.	Slash Pine	<i>Pinus elliotii</i>	8"	REMAIN
32.	Slash Pine	<i>Pinus elliotii</i>	18"	REMOVE
33.	Slash Pine	<i>Pinus elliotii</i>	10"	REMOVE
34.	Slash Pine	<i>Pinus elliotii</i>	10"	REMOVE
35.	Slash Pine	<i>Pinus elliotii</i>	6"	REMOVE
36.	Slash Pine	<i>Pinus elliotii</i>	12"	REMOVE
37.	Slash Pine	<i>Pinus elliotii</i>	12"	REMOVE
38.	Slash Pine	<i>Pinus elliotii</i>	8"	REMAIN
39.	Slash Pine	<i>Pinus elliotii</i>	8"	REMAIN
40.	Slash Pine	<i>Pinus elliotii</i>	12"	REMAIN
41.	Slash Pine	<i>Pinus elliotii</i>	10"	REMAIN
42.	Slash Pine	<i>Pinus elliotii</i>	10"	REMOVE
43.	Slash Pine	<i>Pinus elliotii</i>	12"	REMOVE
44.	Slash Pine	<i>Pinus elliotii</i>	10"	REMAIN
45.	Slash Pine	<i>Pinus elliotii</i>	8"	REMOVE

TREE DISPOSITION SUMMARY:	
TOTAL TREES PROTECTED	14
TOTAL TREES REMOVED	31

KEY:	
	TREE TO REMAIN
	TREE TO BE REMOVED
	TREE TO BE RELOCATED

NOTE: ALL PROHIBITED SPECIES SHALL BE REMOVED FROM THE ENTIRE SITE PRIOR TO THE ISSUANCE OF A CERTIFICATE OF OCCUPANCY.

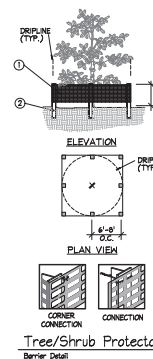

- ① 6" PERIMETER PLUS® CONSTRUCTION FENCE BY GOMED PLASTICS OR OWNER'S REPRESENTATIVE APPROVED EQUAL. SUBMIT PRODUCT INFORMATION FOR APPROVAL PRIOR TO INSTALLATION.
- ② 8' TALL METAL "T" POSTS OR 2" x 2" x 8' PRESSURE TREATED WOOD POSTS WITH 24" BURIAL BELOW GRADE.

INSTALLATION NOTES:

- POST SELECTION SHOULD BE BASED ON EXPECTED STRUTTING NEEDS AND THE LENGTH OF THE FENCE WILL BE IN PLACE. FLEXIBLE FIBERGLASS ROD POSTS ARE RECOMMENDED FOR PARKS, ATHLETIC EVENTS AND CROWD CONTROL. INSTALLATIONS USING NYLON POSTS OR TREATED WOOD POSTS ARE TYPICALLY USED FOR CONSTRUCTION AND OTHER APPLICATIONS.
- POSTS SHOULD BE DRIVEN INTO THE GROUND TO A DEPTH OF 1/4 OF THE HEIGHT OF THE POST. FOR EXAMPLE, A 8' POST SHOULD BE SET AT LEAST 2' INTO THE GROUND.
- SPACE POSTS EVERY 6' (MIN.) TO 8' (MAX.).
- SECURE FENCING TO POST WITH NYLON CABLE TIES (AVAILABLE FROM CONED PLASTICS). WOOD STRIPS MAY ALSO BE USED TO PROVIDE ADDITIONAL SUPPORT AND PROTECTION BETWEEN TIES AND POSTS.

NOTE: IF WIRE TIES ARE USED, AVOID DIRECT CONTACT WITH FENCE. WIRE MAY DAMAGE FENCE OVER TIME.

TREE DISPOSITION
PLAN

TREASURE COAST
CLASSICAL ACADEMY
PREPARED FOR
SUMMIT CONST. GROUP
MARTIN COUNTY FL

Kimley»Horn
© 2018 KIMLEY-HORN AND ASSOCIATES, INC.
116 SOUTH KENTUCKY AVENUE, LAKELAND, FL 33801
PHONE: 863-701-8702
WWW.KIMLEY-HORN.COM CA 00000696

KHA PROJECT
 048403000
 DATE
 DEC 2018
 SALE AS SHOWN
 DESIGNED BY
 DRAWN BY
 CHECKED BY


MARTIN COUNTY

SHEET NUMBER
L 002

MARTIN COUNTY

MARTIN COUNTY


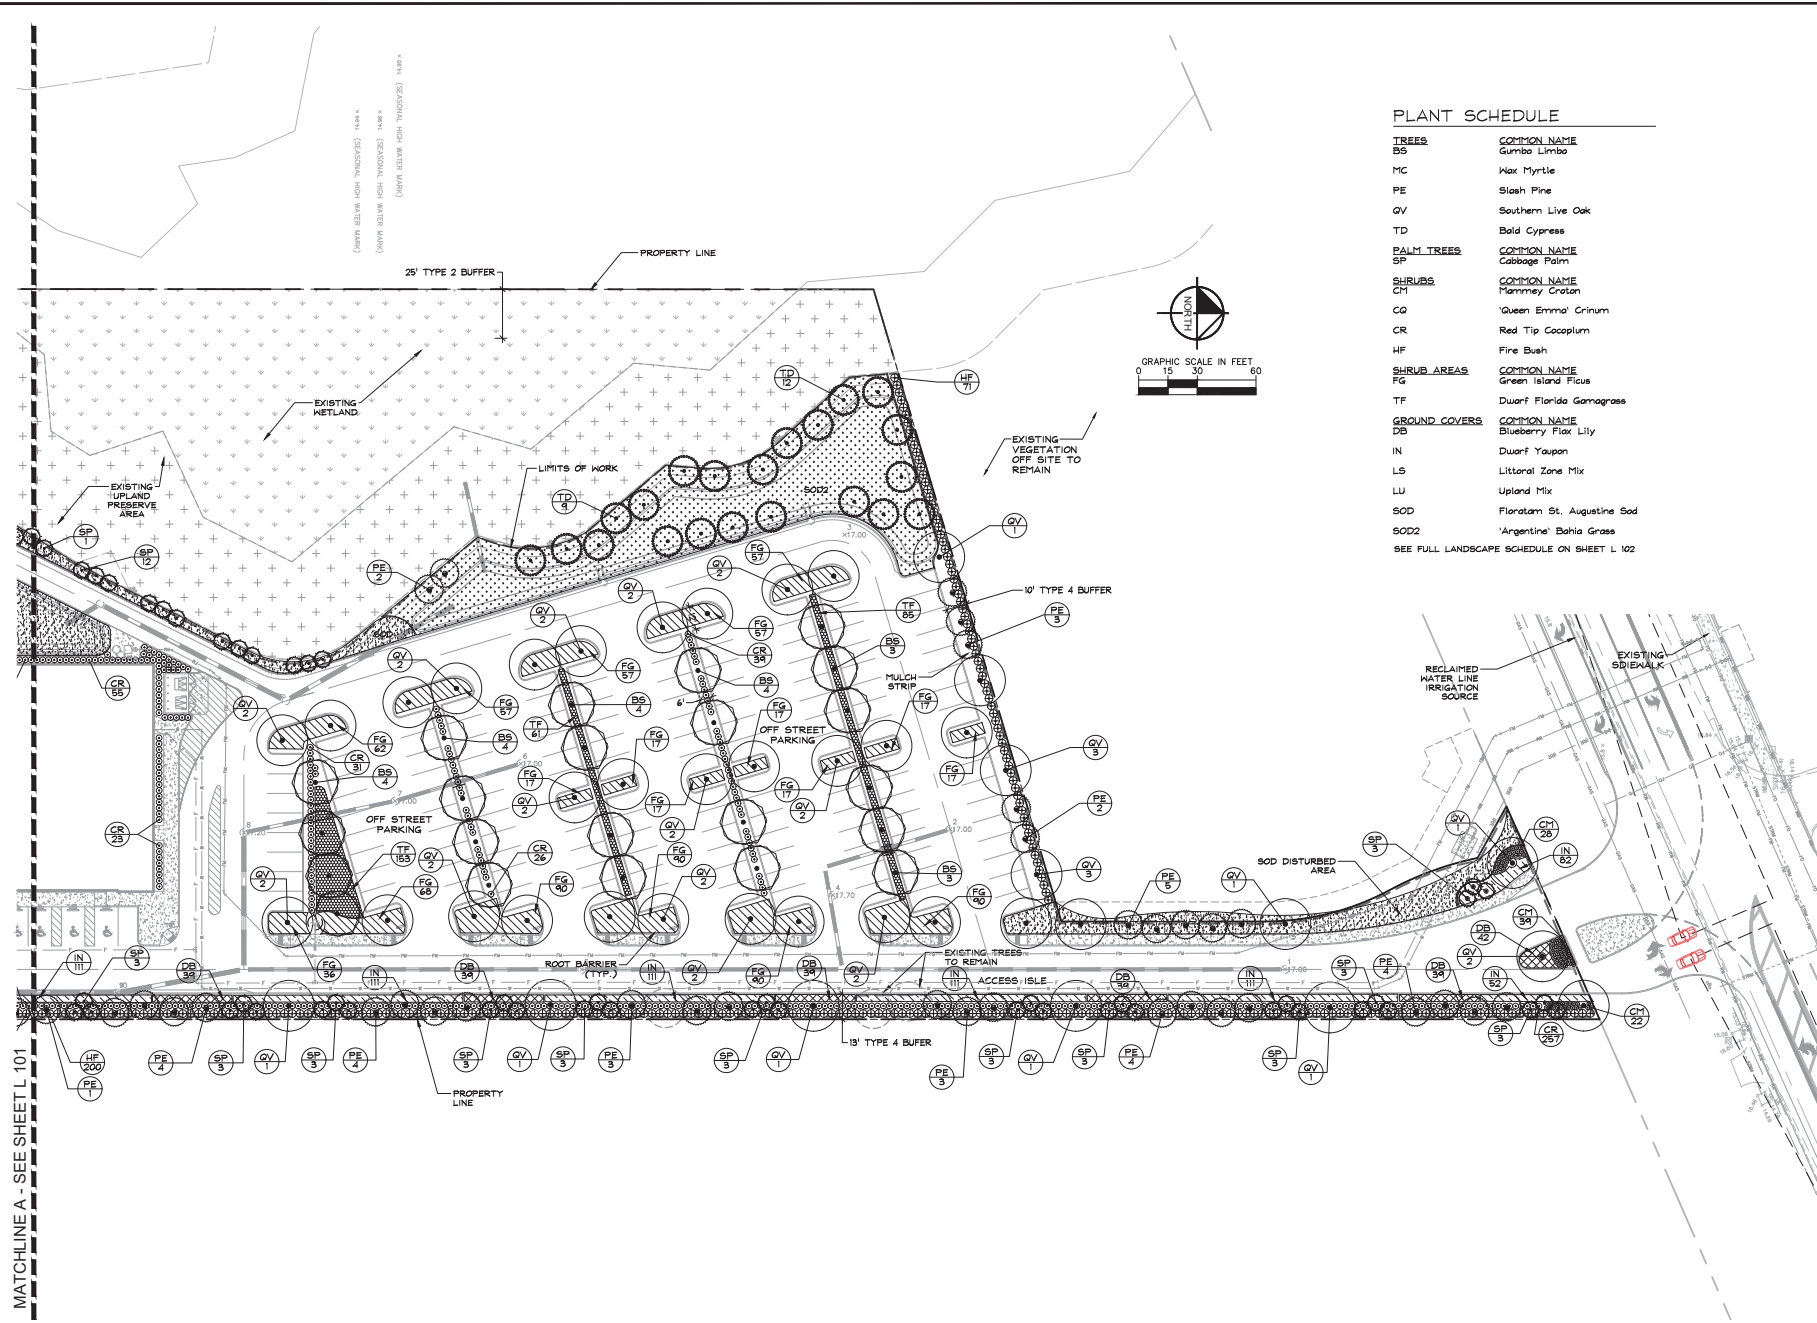

PLANT SCHEDULE	
TREES	COMMON NAME
BS	Gumbo Limbo
MC	Nax Myrtle
PE	Slash Pine
QV	Southern Live Oak
TD	Bald Cypress
PALM TREES	COMMON NAME
SP	Cabbage Palm
SHRUBS	COMMON NAME
CO	'Queen Emma' Crinum
HF	Fire Bush
SHRUB AREAS	COMMON NAME
FG	Green Island Ficus
TF	Dwarf Florida Gamagrass
GROUND COVERS	COMMON NAME
DB	Blueberry Flax Lily
LS	Littoral Zone Mix
LU	Upland Mix
SOD	Floratum St. Augustine Sod
SOD2	'Argentine' Bahia Grass
SEE FULL LANDSCAPE SCHEDULE ON SHEET L 102	

TREASURE COAST
CLASSICAL ACADEMY
PREPARED FOR
SUMMIT CONST. GROUP
MARTIN COUNTY

LANDSCAPE PLAN


FL

DATE: DEC 2018
SCALE: AS SHOWN
DESIGNED BY: [Signature]
DRAWN BY: [Signature]
CHECKED BY: [Signature]

Kimley»Horn
© 2018 KIMLEY-HORN AND ASSOCIATES, INC.
116 SOUTH KENTUCKY AVENUE, LAKELAND, FL 33801

Digitally
signed
by
[Signature]
DN: cn=[Signature],
o=Kimley-Horn and Associates, Inc.,
c=US
Date: 12/11/2018
09:50:00
+05'00'

TREES	COMMON NAME
BS	Gumbo Limbo
MC	Max Myrtle
PE	Slash Pine
QV	Southern Live Oak
TD	Bald Cypress
PALM TREES	COMMON NAME
SP	Cabbage Palm
SHRUBS	COMMON NAME
CR	Red Tip Cocoplum
HF	Fire Bush
SHRUB AREAS	COMMON NAME
FG	Green Island Ficus
TF	Dwarf Florida Gommagrose
GROUND COVERS	COMMON NAME
DB	Blueberry Flax Lily
	Dwarf Yaupon
L5	Littoral Zone Mix
LU	Upland Mix
SOD2	'Argentine' Bahia Grass
SEE FULL LANDSCAPE SCHEDULE ON SHEET L 102	


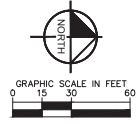


TREASURE COAST
CLASSICAL ACADEMY
PREPARED FOR
SUMMIT CONST. GROUP
MARTIN COUNTY FL

KHA PROJECT	DATE	SCALE AS SHOWN
046403000	DEC 2018	DESIGNED BY
		DRAWN BY
		CHECKED BY

Kimley»Horn
© 2018 KIMLEY-HORN AND ASSOCIATES, INC.
116 SOUTH KENTUCKY AVENUE, LAKELAND, FL 33801
PHONE: 863-701-8702
WWW.KIMLEY-HORN.COM CA 00006096

[illegible]

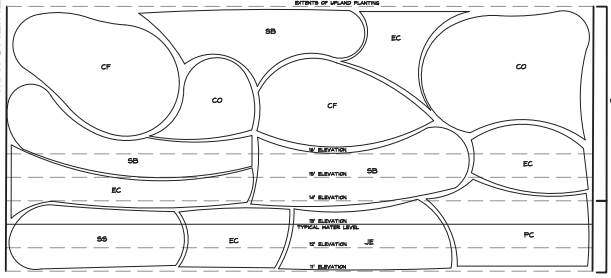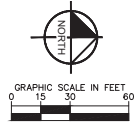


PLANT SCHEDULE

POND PLANTING

LITTORAL PLANTING NOTE:

1. WATER LEVEL ASSUMED TO BE 13 FEET.
2. VEGETATION TO BE PLANTED PER EXHIBIT THIS SHEET.
3. LITTORAL ZONE MUST BE PROVIDED WITH A MINIMUM OF 6 INCHES SAND/TOPSOIL MIX.

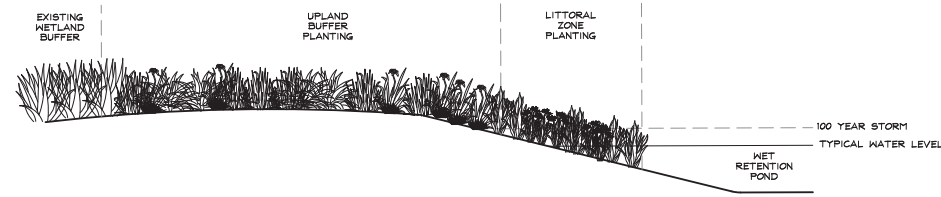

WET RETENTION POND PLANTING SECTION


SITE AREA: 619,476 SF (14.22 ACRES)	REQUIRED	PROVIDED
SEC. 4.663.1 AT LEAST 20% OF THE TOTAL DEVELOPED AREA SHALL BE LANDSCAPED. 416,515 SF X 20% = 83,303 SF	83,303 SF	83,303 SF
SEC. 4.663.3.b ALL NON-RESIDENTIAL DEVELOPMENTS SHALL PROVIDE AT LEAST 1 TREE PER 2,500 SF OF SITE AREA 416,515 SF / 2,500 SF = 1 TREE = 167 TREES	167 TREES	191 TREES
SEC. 4.663.d.2.3 TOTAL TREE REQUIREMENT WITHIN THE PERIMETER LANDSCAPE AREA SHALL BE DETERMINED BY USING A RATIO OF 1 TREE PER 30 LF OR 1 TREE FOR EVERY 300 SF OF PLANTING AREA OR MAJOR PORTION THEREOF, WITH NO LESS THAN 75% OF TREES TO BE SHADE TREES. 826 LF / 30 LF = 1 TREE = 28 TREES 28 TREES * 75% = 21 SHADE TREES	28 TREES 21 TREES	4 TREES 1 TREES
SEC. 4.663.d.3 A MINIMUM OF 25% OF TOTAL PERIMETER LANDSCAPE AREA IS TO BE NATIVE PLANTINGS 201 TREES/SHRUBS/GC * 25% = 51 TREES/SHRUBS/GC	51 NATIVES	51 NATIVES
SEC. 4.663.d.4.b IN VEHICULAR USE AREAS WITHIN THE INTERIOR OF A SITE, 1 500 SF PLANTING AREA SHALL BE REQUIRED FOR EVERY 5,000 SF OF VEHICULAR USE AREA, OR MAJOR PORTION THEREOF, AND AT LEAST 3 2", OR 2 3" CALIBER SHADE TREES TOGETHER WITH OTHER LANDSCAPE MATERIAL. 121,824 SF VUA / 5,000 SF = 25 25 * 500 SF = 12,500 SF INTERIOR PLANTING AREA 25 * 2 TREES (2 3" TREE / 500 SF) = 50 TREES	12,500 SF 50 TREES	12,958 SF 63 TREES (SEE EXHIBIT BELOW)
SEC. 4.663.D.6.2 TYPE 2 BUFFER - AT LEAST 1 TREE AND 10 SHRUBS SHALL BE PROVIDED FOR EVERY 300 SF OF REQUIRED BUFFER. WEST: 4,818 SF / 300 SF = 1 TREE = 17 TREES 4,818 SF / 300 SF = 10 SHRUBS = 170 SHRUBS TYPE 4 BUFFER - AT LEAST 1 TREE AND 34 SHRUBS SHALL BE PROVIDED FOR EVERY 300 SF OF REQUIRED BUFFER. NORTH: 1,915 SF / 300 SF = 1 TREE = 7 TREES 1,915 SF / 300 SF = 34 SHRUBS = 238 SHRUBS EAST: 29,992 SF / 300 SF = 1 TREE = 100 TREES 29,992 SF / 300 SF = 34 SHRUBS = 3,400 SHRUBS SOUTH: 4,624 SF / 300 SF = 1 TREE = 16 TREES 4,624 SF / 300 SF = 34 SHRUBS = 544 SHRUBS	17 TREES 170 SHRUBS 7 TREES 238 SHRUBS 100 TREES 3,400 SHRUBS 16 TREES 544 SHRUBS	17 TREES 170 SHRUBS 7 TREES 238 SHRUBS 100 TREES 2,267 SHRUBS 16 TREES 544 SHRUBS
SEC. 4.664.2 AT LEAST 50% OF ALL REQUIRED LANDSCAPING SHALL BE NATIVE. 4,657 TREES/SHRUBS/GC * 50% = 2,314 NATIVE TREES/SHRUBS/GC	2,314 NATIVES	3,345 NATIVES
SEC. 4.664.B.2.b NOT MORE THAN 50% OF ALL REQUIRED TREES SHALL BE PALMS. (2 PALMS OR 3 SAGUARO PALMS CONSTITUTE 1 TREE) 305 REQUIRED TREES * 50% = 115 PALMS MAX	115 PALMS	114 PALMS
SEC. 4.664.C 75% OF HEDGES AND SHRUBS SHALL BE NATIVE 4,176 SHRUBS * 75% = 3,132 SHRUBS	3,132 SHRUBS	2,871 SHRUBS

EFFICIENCY TABLE		
SEC 4.663.D.		
ALL NEW DEVELOPMENTS SHALL BE REQUIRED TO APPLY CERTAIN FLORIDA-FRIENDLY LANDSCAPE TECHNIQUES FOR LANDSCAPING PRIOR TO RECEIVING A CERTIFICATE OF OCCUPANCY. SUCH A LANDSCAPE PLAN MUST SATISFY A MINIMUM TOTAL OF 50 POINTS.		
DESIGN OPTIONS	AVAILABLE POINTS	PROVIDED POINTS
A. UTILIZATION OF MOISTURE SENSING CONTROLLER OTHER THAN RAINSWITCH, ALTERNATE SOURCE OF WATER SUCH AS A CISTERN, OR HIGHLY EFFICIENT SYSTEM THAT PROMOTES WATER CONSERVATION.	5	5
B. PLAN SUBMITTED WITH LOW, MODERATE, AND HIGH WATER USAGE ZONES INDICATED.	5	5
C. 25-50% OF THE GRASS AREAS ARE MADE UP OF DROUGHT TOLERANT GRASS SPECIES FROM THE LIST*	5	
D. 51% OR MORE OF THE GRASS AREAS ARE MADE UP OF DROUGHT TOLERANT GRASS SPECIES FROM THE LIST*	10	
E. 25-50% OF THE REQUIRED SHRUBS ARE MADE UP OF DROUGHT TOLERANT SPECIES FROM THE LIST*	5	
F. 51% OR MORE OF THE REQUIRED SHRUBS ARE MADE UP OF DROUGHT TOLERANT SPECIES FROM THE LIST*	10	10
G. 25-50% OF THE REQUIRED TREES ARE MADE UP OF DROUGHT TOLERANT SPECIES FROM THE LIST*	5	
H. 51% OR MORE OF THE REQUIRED TREES ARE MADE UP OF DROUGHT TOLERANT SPECIES FROM THE LIST*	10	
I. 25% MORE THAN THE REQUIRED SHADE TREES PLANTED IN VEHICULAR USE AREAS	5	5
J. 50% MORE THAN THE REQUIRED SHADE TREES PLANTED IN VEHICULAR USE AREAS	10	
K. 50% AREA LESS THAN 50% OF PROVIDED LANDSCAPE AREA.	5	
L. UTILIZATION OF COMPACTED MULCHED PLANTING BEDS AT LEAST 3" IN DEPTH IN ALL PLANTED AREAS EXCEPT GROUND COVERS.	10	10
M. UTILIZATION OF MULCH	5	5
N. UTILIZATION OF NATIVE PLANT SPECIES IN STORMWATER RETENTION AREAS, OTHER THAN TURF GRASS OR SOD, AS PERMITTED IN DIVISION 9 OF ARTICLE 4, CHAPTER 122.	10	
* THE LIST OF DROUGHT TOLERANT NATURAL GRASS, SHRUBS, AND TREE SPECIES IS CONTAINED IN WATERWISE: THE SOUTH FLORIDA WATER MANAGEMENT DISTRICT PLANT AND LANDSCAPE PRACTICES GUIDE, AS MAY BE AMENDED. THESE SPECIES SHOULD BE SUBMITTED TO THE DISTRICT FOR REVIEW AND APPROVAL.		
TOTAL		50





1. REGULAR LANDSCAPING SHALL BE MAINTAINED SO AS TO AT ALL TIMES PRESENT A HEALTHY, NEAT, AND ORDERLY APPEARANCE, FREE OF REFUSE AND DEBRIS. IF VEGETATION WHICH IS REQUIRED TO BE PLANTED DIES IT SHALL BE REPLACED WITH EQUIVALENT SPECIES. IF PLANTS OR TREES FOR ANY REASON ARE DAMAGED OR UNEXPECTEDLY DIE, THEY SHALL BE REPLACED BY THE REQUIRED NUMBER OF LIVING TREES ACCORDING TO THE STANDARDS ESTABLISHED BY THE MARTIN COUNTY LANDSCAPE CODES.
2. ALL LANDSCAPING SHALL MAINTAIN FREE FROM DISEASE, PESTS, NEEDS, AND LITTER. MAINTENANCE SHALL INCLUDE WEEDING, TRIMMING, FERTILIZING, MOWING, EDGING, MULCHING OR OTHER MAINTENANCE, AS NEEDED AND IN ACCORDANCE WITH ACCEPTABLE LANDSCAPE PRACTICES. THE MAINTENANCE CONTRACTOR SHALL BE PROHIBITED FROM THE REESTABLISHMENT OF HARMFUL EXOTIC SPECIES WITHIN LANDSCAPING AND PRESERVATION AREAS.
3. REGULAR LANDSCAPE MAINTENANCE SHALL BE PROVIDED FOR REPAIR OR REPLACEMENT OF PLANTINGS, TREES, SHRUBS, OR BUSHES. MAINTENANCE SHALL BE SUCH AS: PLANNING, REGULAR LANDSCAPE MAINTENANCE SHALL BE PROVIDED FOR THE REPAIR OR REPLACEMENT OF REQUIRED WALLS, FENCES OR STRUCTURES TO A STRUCTURALLY SOUND CONDITION AS

1. ENCROACHMENT INTO REQUIRED BUFFERYARDS AND LANDSCAPED AREAS BY VEHICLES, BOATS, MOBILE HOMES, OR TRAILERS SHALL NOT BE PERMITTED, AND REQUIRED LANDSCAPE AREAS SHALL NOT BE USED FOR THE STORAGE OR SALE OF MATERIALS OR PRODUCTS OR THE PARKING OF VEHICLES AND EQUIPMENT.

1. CONTRACTOR SHALL REFER TO THE LANDSCAPE PLANTING DETAILS, PLANT LIST, GENERAL NOTES AND ALL CONTRACT DOCUMENTS FOR FURTHER AND COMPLETE INSTRUCTIONS.
2. PLANT LIST QUANTITIES ARE PROVIDED FOR CONVENIENCE. IN THE EVENT OF QUANTITY DISCREPANCIES THE DRAWING SHALL PREPARE. ANY QUANTITY DISCREPANCIES SHALL BE BROUGHT TO THE ATTENTION OF THE LANDSCAPE ARCHITECT PRIOR TO BIDDING.
3. PLANT TYPES LISTED ARE THE MINIMUM SPEC THAT WILL BE ACCEPTED FOR THAT PLANT.
4. ANY SUBSTITUTION IN SIZE AND/OR PLANT MATERIAL MUST BE APPROVED BY THE LANDSCAPE ARCHITECT IN WRITING. ALL PLANTS WILL BE SUBJECT TO APPROVAL BY LANDSCAPE ARCHITECT AND/OR OWNERS REPRESENTATIVE FOR PLANTING.
5. CONTRACTOR SHALL FIELD ADJUST LOCATION OF PLANT MATERIAL AS NECESSARY TO AVOID DAMAGE TO EXISTING UNDERGROUND UTILITIES AND/OR INTERFERE WITH EXISTING STRUCTURES AND EXISTING UTILITIES. ANY ADJUSTMENTS SHALL BE COMPLETED AT THE CONTRACTOR'S EXPENSE AND SHALL BE COORDINATED WITH THE OWNER'S REPRESENTATIVE AND THE LANDSCAPE ARCHITECT.
6. THE CONTRACTOR SHALL BEAR ALL COSTS OF TESTING OF SOILS AND ADJUSTMENTS ASSOCIATED WITH THE WORK AND INCLUDED IN THE SPECIFICATIONS.
7. CONTRACTOR SHALL FAMILIARIZE HIM/HERSELF WITH THE LIMITS OF WORK AND EXISTING CONDITIONS AND VERIFY ALL INFORMATION. IF ANY DISCREPANCIES ARE FOUND, CONTRACTOR SHALL NOTIFY OWNER'S REPRESENTATIVE IN WRITING WITHIN SEVEN CALENDAR DAYS OF NOTICE TO PROCEED.
8. ALL NEW AND REPLANTED PLANT MATERIAL SHALL BE IRRIGATED BY AN AUTOMATIC UNDERGROUND IRRIGATION SYSTEM.

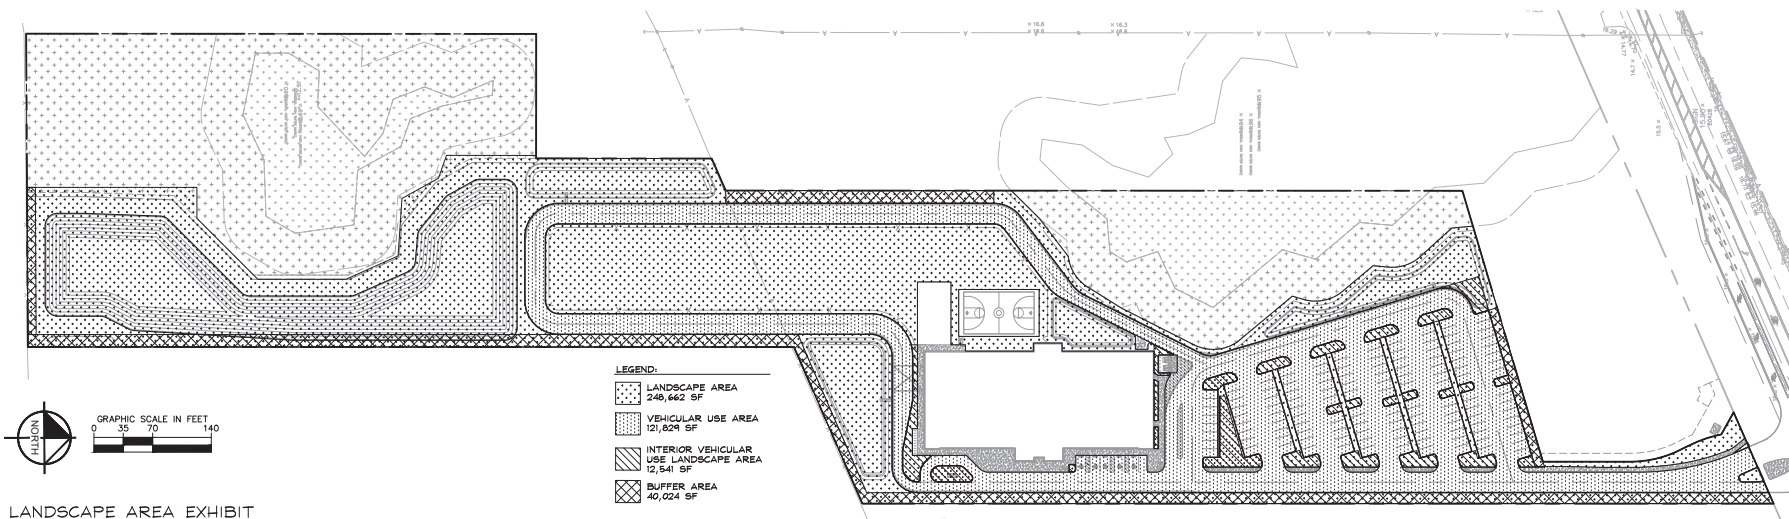

LANDSCAPE AREA EXHIBIT

    

Kimley»Horn
© 2018 KIMLEY-HORN AND ASSOCIATES, INC.
116 SOUTH KENTUCKY AVENUE, LAKELAND, FL 33801
PHONE: 863-701-8702
WWW.KIMLEY-HORN.COM CA 00000696

LANDSCAPE DETAILS

TREASURE COAST
CLASSICAL ACADEMY
PREPARED FOR
SUMMIT CONST. GROUP
FL
MARTIN COUNTY

SHEET NUMBER
L 110

