



DATE		BY	REVISIONS

Date: 11/13/2018
Scale: NTS
Design By: BF/JLS
Drawn By: JLS
Check By: LDG/BF




MARTIN COUNTY
PUBLIC WORKS DEPARTMENT
2401 SE MONTEREY ROAD
STUART, FLORIDA 34996
PHONE: (772) 288-5927
www.martin.fl.us

HOBE SOUND SCRUB PRESERVE
HOBE SOUND, MARTIN COUNTY, FLORIDA
OVERALL CIVIL PLAN

GIANGRANDE ENGINEERING AND PLANNING
2081 SE OCEAN BLVD., SUITE 1A
STUART, FLORIDA 34996
PH. (772) 888-9076
www.gep-llc.com

LEO D. GIANGRANDE, P.E.
License No: 66387

Drawing Name: C:\Users\GEP\Documents\Projects\Hobe Sound Scrub Preserve\Design\Civil\Plan\Hobe Sound Scrub Preserve Pedestrian Entrance Civil Plan.dwg Date: 11/13/2018 11:22 AM - GEP

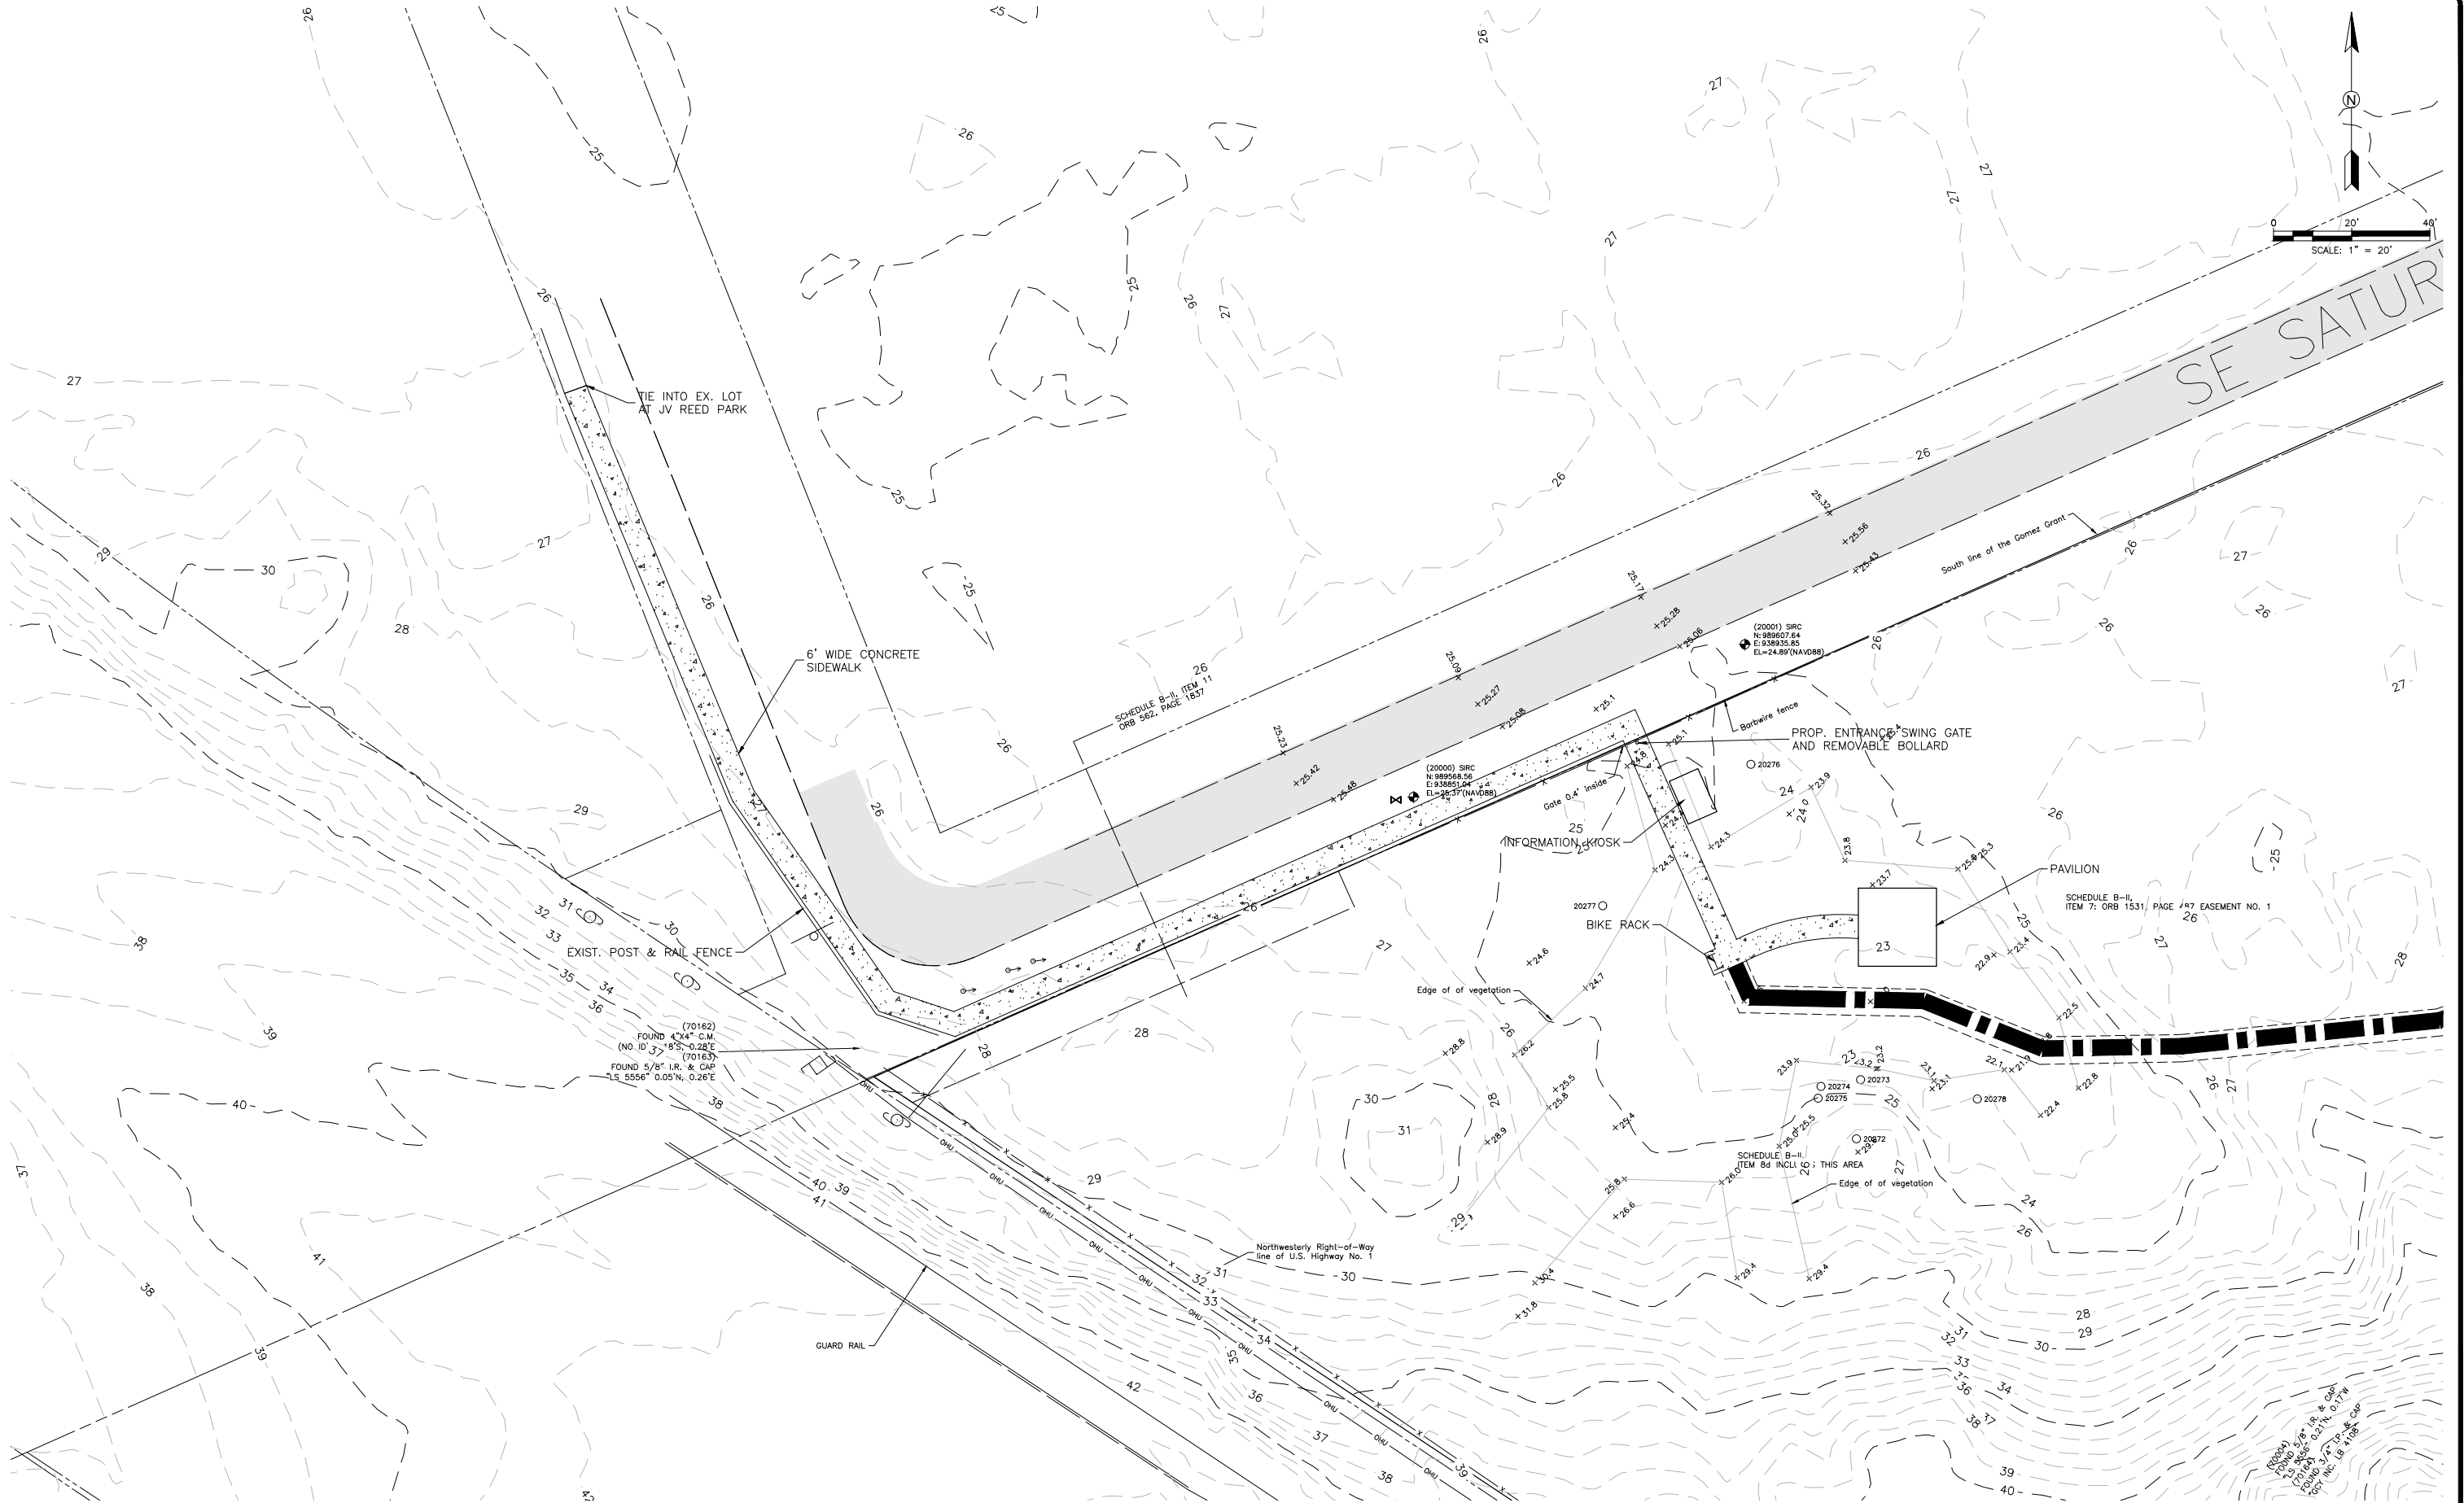

DATE	BY	REVISIONS

Date: 11/13/2018
Scale: NTS
Design By: BF/JLS
Drawn By: JLS
Check By: LDG/BF




MARTIN COUNTY
PUBLIC WORKS DEPARTMENT
2401 SE MONTEREY ROAD
STUART, FLORIDA 34996
PHONE: (772) 288-5927
www.martin.fl.us

HOBE SOUND SCRUB PRESERVE
HOBE SOUND, MARTIN COUNTY, FLORIDA
PEDESTRIAN ENTRANCE CIVIL PLAN

GIANGRANDE ENGINEERING AND PLANNING
2081 SE OCEAN BLVD., SUITE 1A
STUART, FLORIDA 34996
PH. (772) 888-9076
www.gep-llc.com

LEO D. GIANGRANDE, P.E.
License No: 66387

Drawing Name: C:\Users\GEP\Documents\Hobe Sound Scrub Preserve\Design\Civil\Revised Layout Name: C-3 Date: 4/11/2019 12:30 PM - GEP

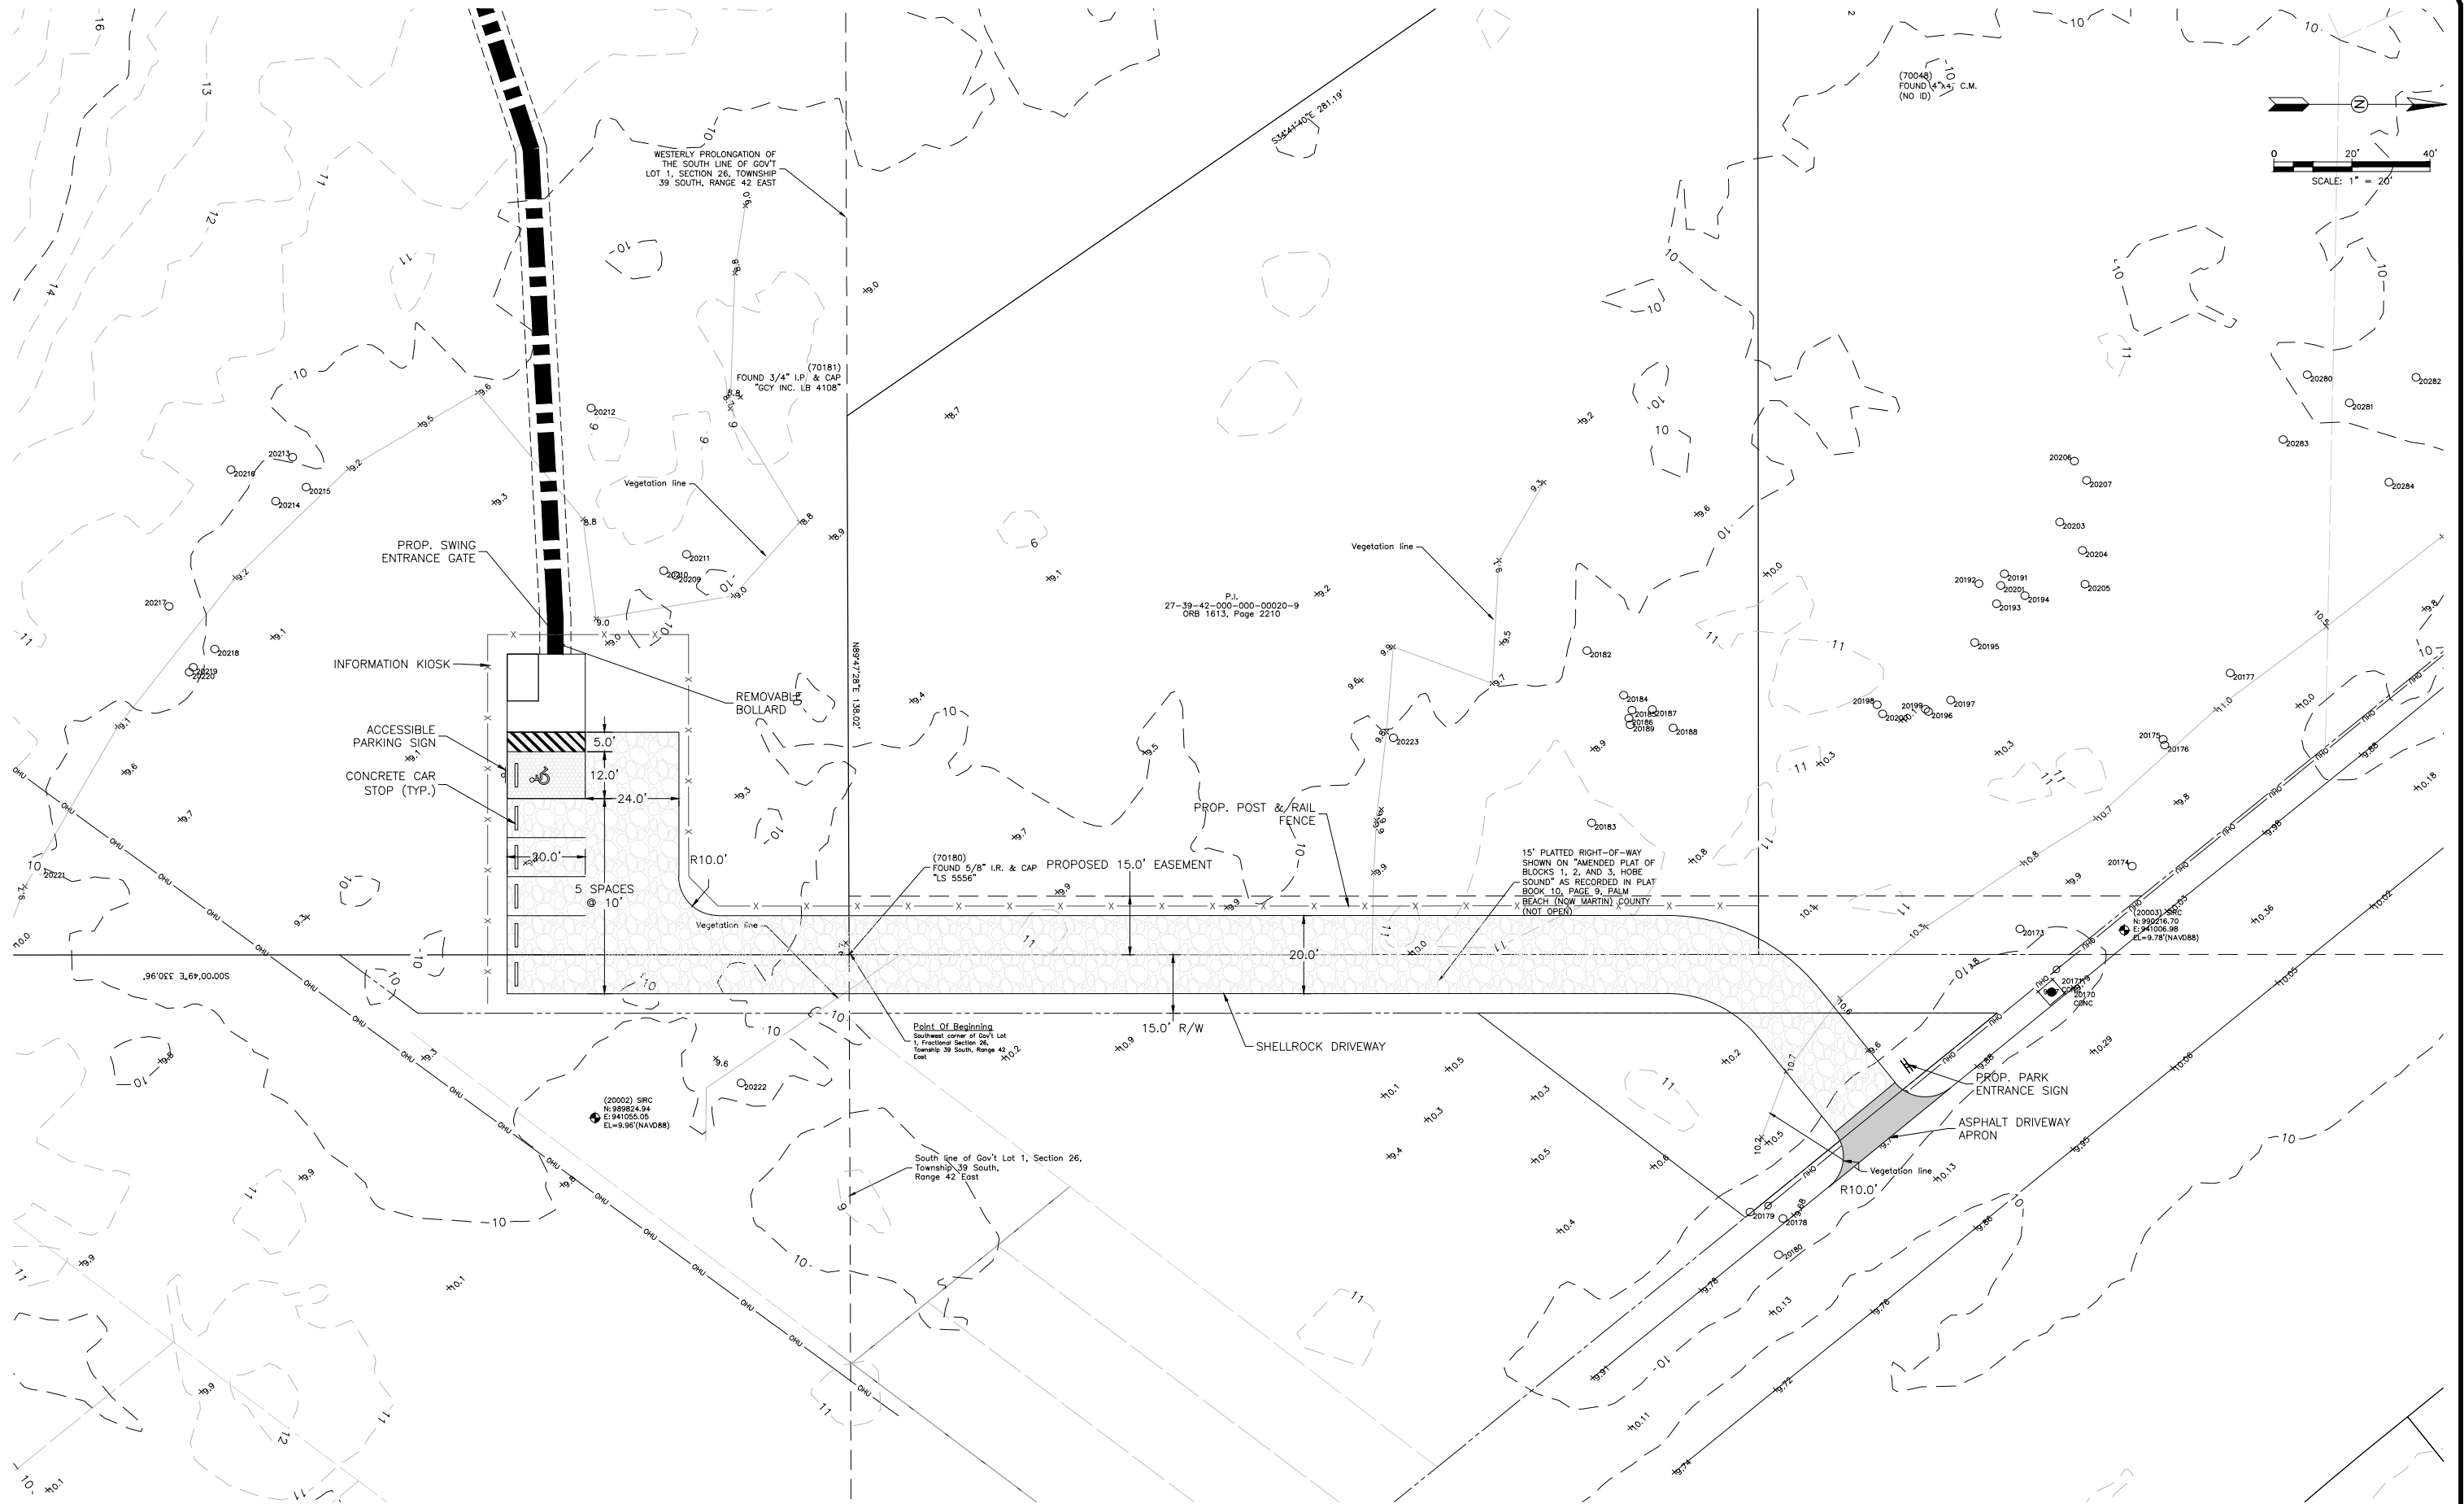

DATE	BY	REVISIONS

Date: 11/13/2018
Scale: NTS
Design By: BF/JLS
Drawn By: JLS
Check By: LDG/BF



MARTIN COUNTY
PUBLIC WORKS DEPARTMENT
2401 SE MONTEREY ROAD
STUART, FLORIDA 34996
PHONE: (772) 288-5927
www.martin.fl.us

**HOBESOUND SCRUB PRESERVE
HOBESOUND, MARTIN COUNTY, FLORIDA
DRIVEWAY ENTRANCE CIVIL PLAN**

GIANGRANDE ENGINEERING AND PLANNING
2081 SE OCEAN BLVD., SUITE 1A
STUART, FLORIDA 34996
PH. (772) 888-9076
www.gep-llc.com
Cert. No. 30901

LEO D. GIANGRANDE, P.E.
License No: 66387

C-3