
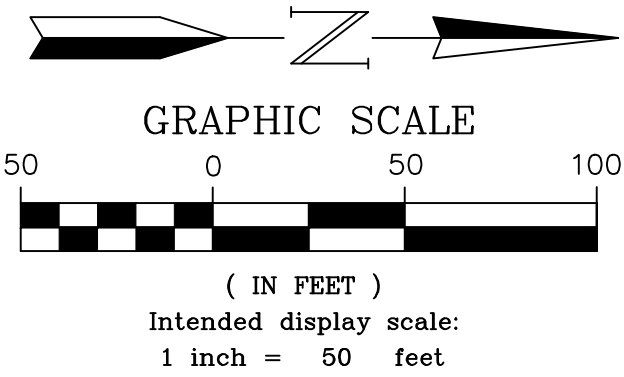
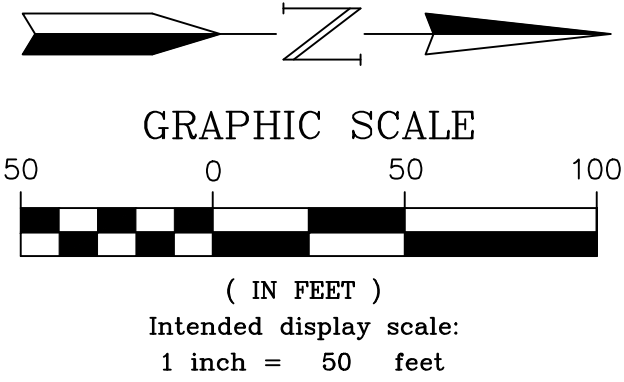


[illegible]

DATE: 11/8/2019
SCALE: 1"=50'
FIELD BK.:
DRAWN BY: JHY
CHECKED BY: GSF

SPECIFIC PURPOSE SURVEY - NE SAVANNAH ROAD
FOR MARTIN COUNTY

NE SAVANNAH ROAD; SECTIONS 15, 16, 22, & 23. TOWNSHIP 37 SOUTH, RANGE 41 EAST
MARTIN COUNTY, FLORIDA

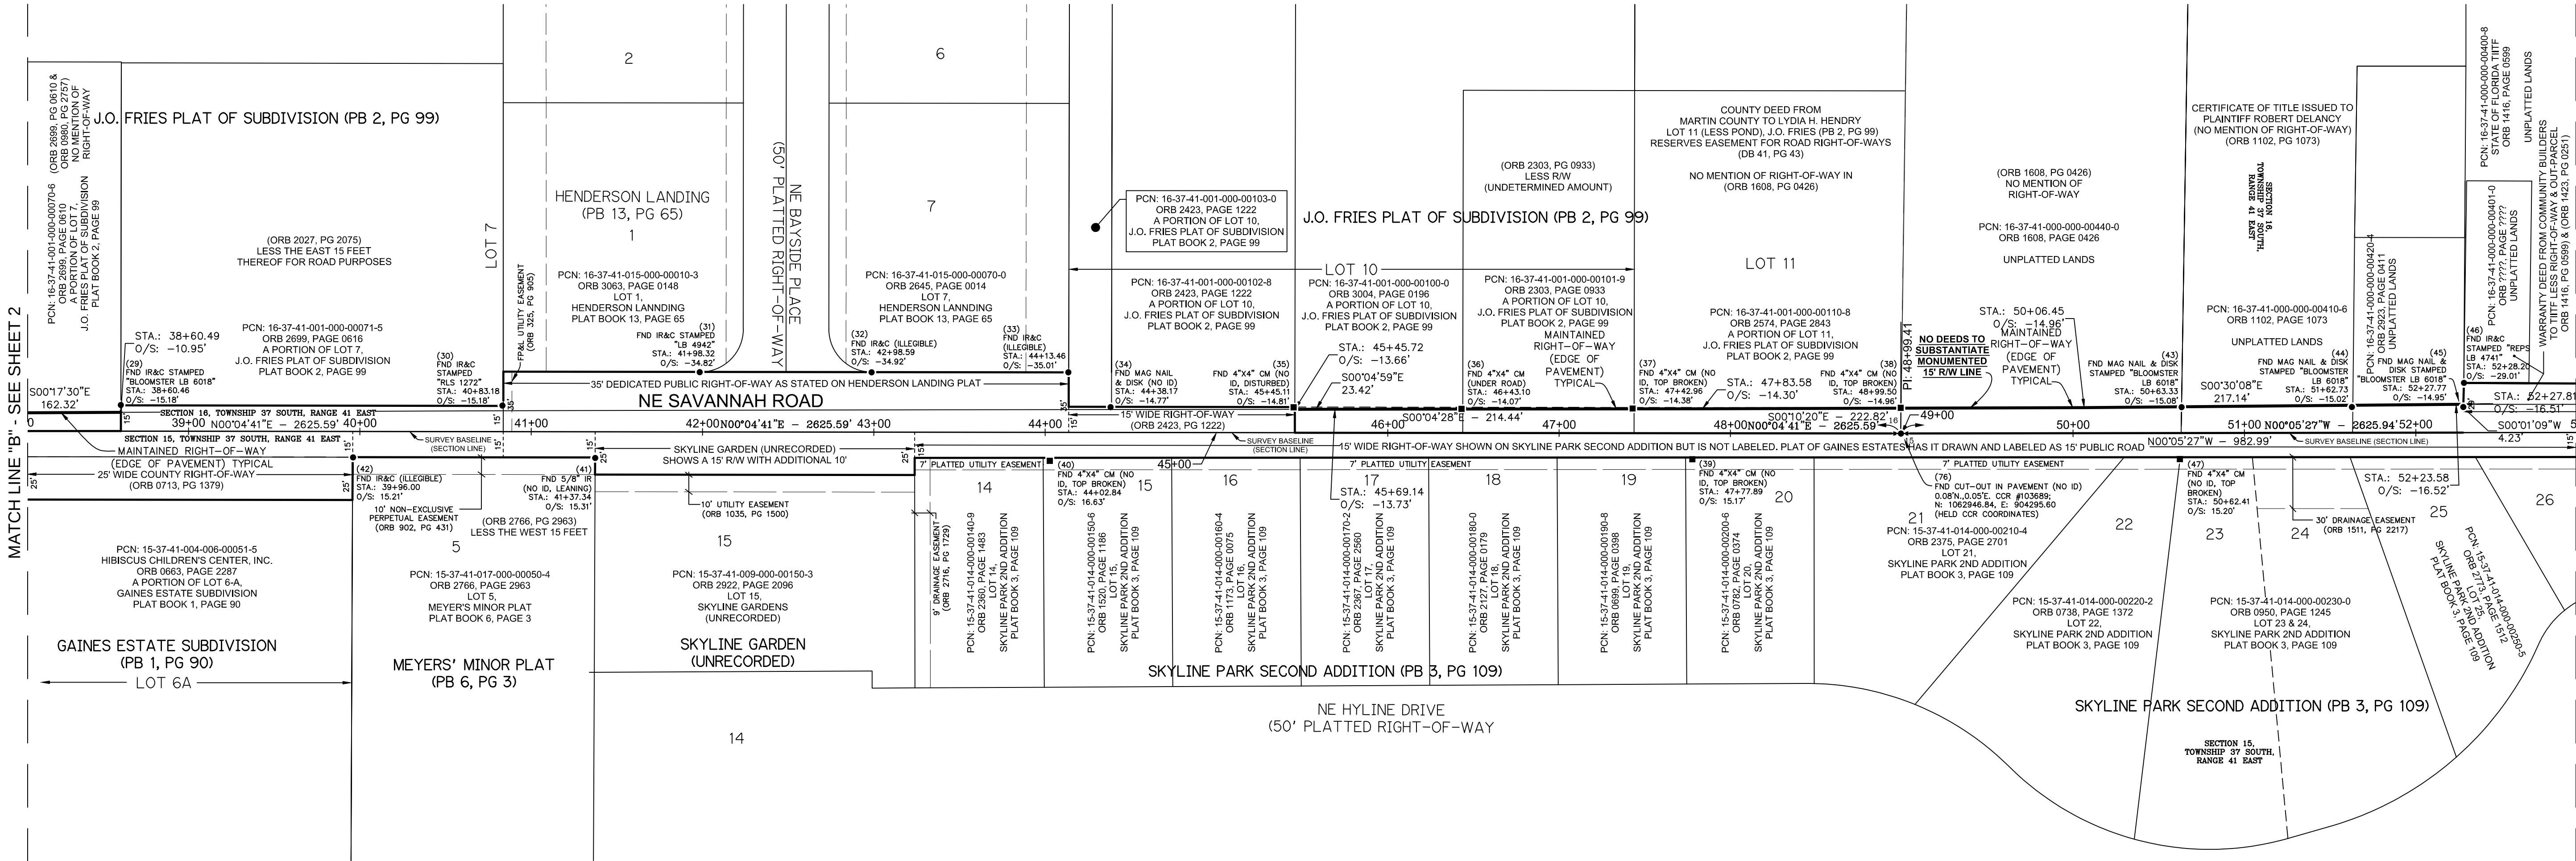

MATCH LINE "B" - SEE SHEET 2

MATCH LINE "C" - SEE SHEET 4

**NORTHSTAR
GEOMATICS**



617 NW BAKER ROAD, STUART, FLORIDA 34994
PO BOX 2371, STUART, FLORIDA 34995
(772)781-6400 (772)781-6462 FAX
LICENSED BUSINESS NO. 7217


REVISIONS	
NO.	DATE

DATE: 11/8/2019
SCALE: 1"=50'
FIELD BY: JHY
DRAWN BY: JHY
CHECKED BY: GSE


SPECIFIC PURPOSE SURVEY - NE SAVANNAH ROAD
FOR MARTIN COUNTY

NE SAVANNAH ROAD; SECTIONS 15, 16, 22, & 23, TOWNSHIP 37 SOUTH, RANGE 41 EAST
MARTIN COUNTY, FLORIDA

SHEET NO. 3
OF 7 SHEETS
PROJECT NO.
19-016.1

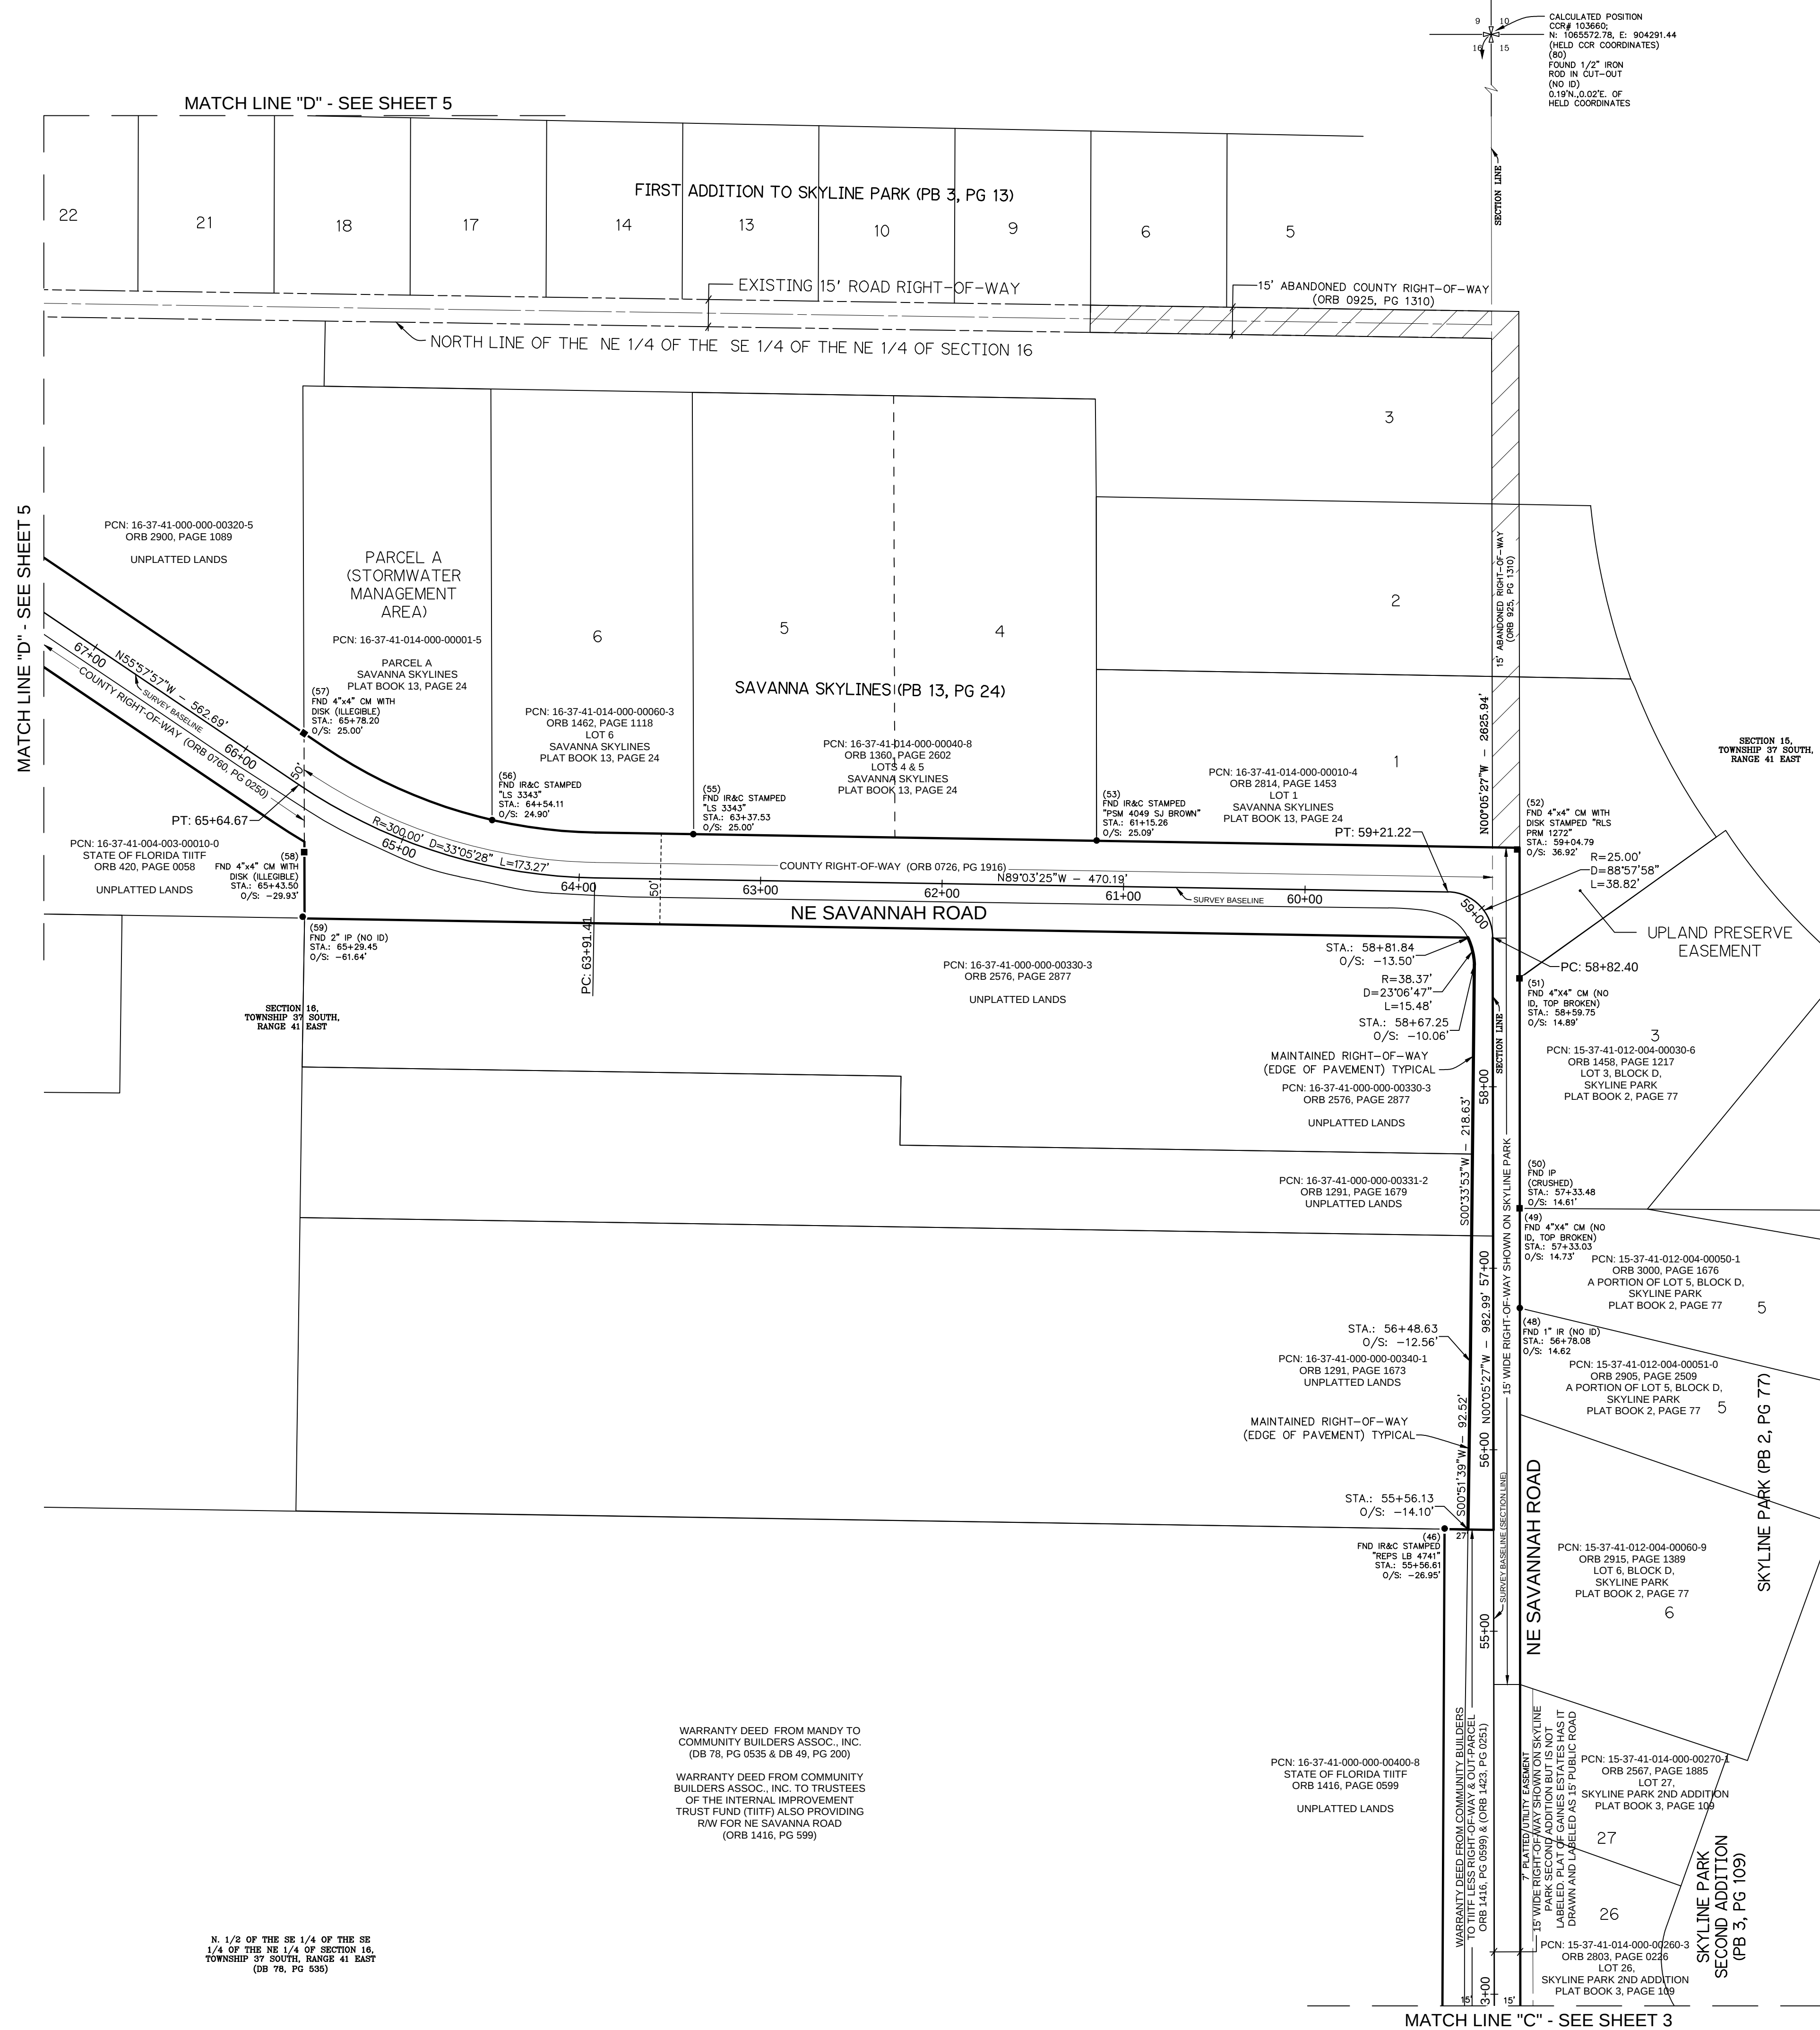

PROJECT NO.
19-016.1

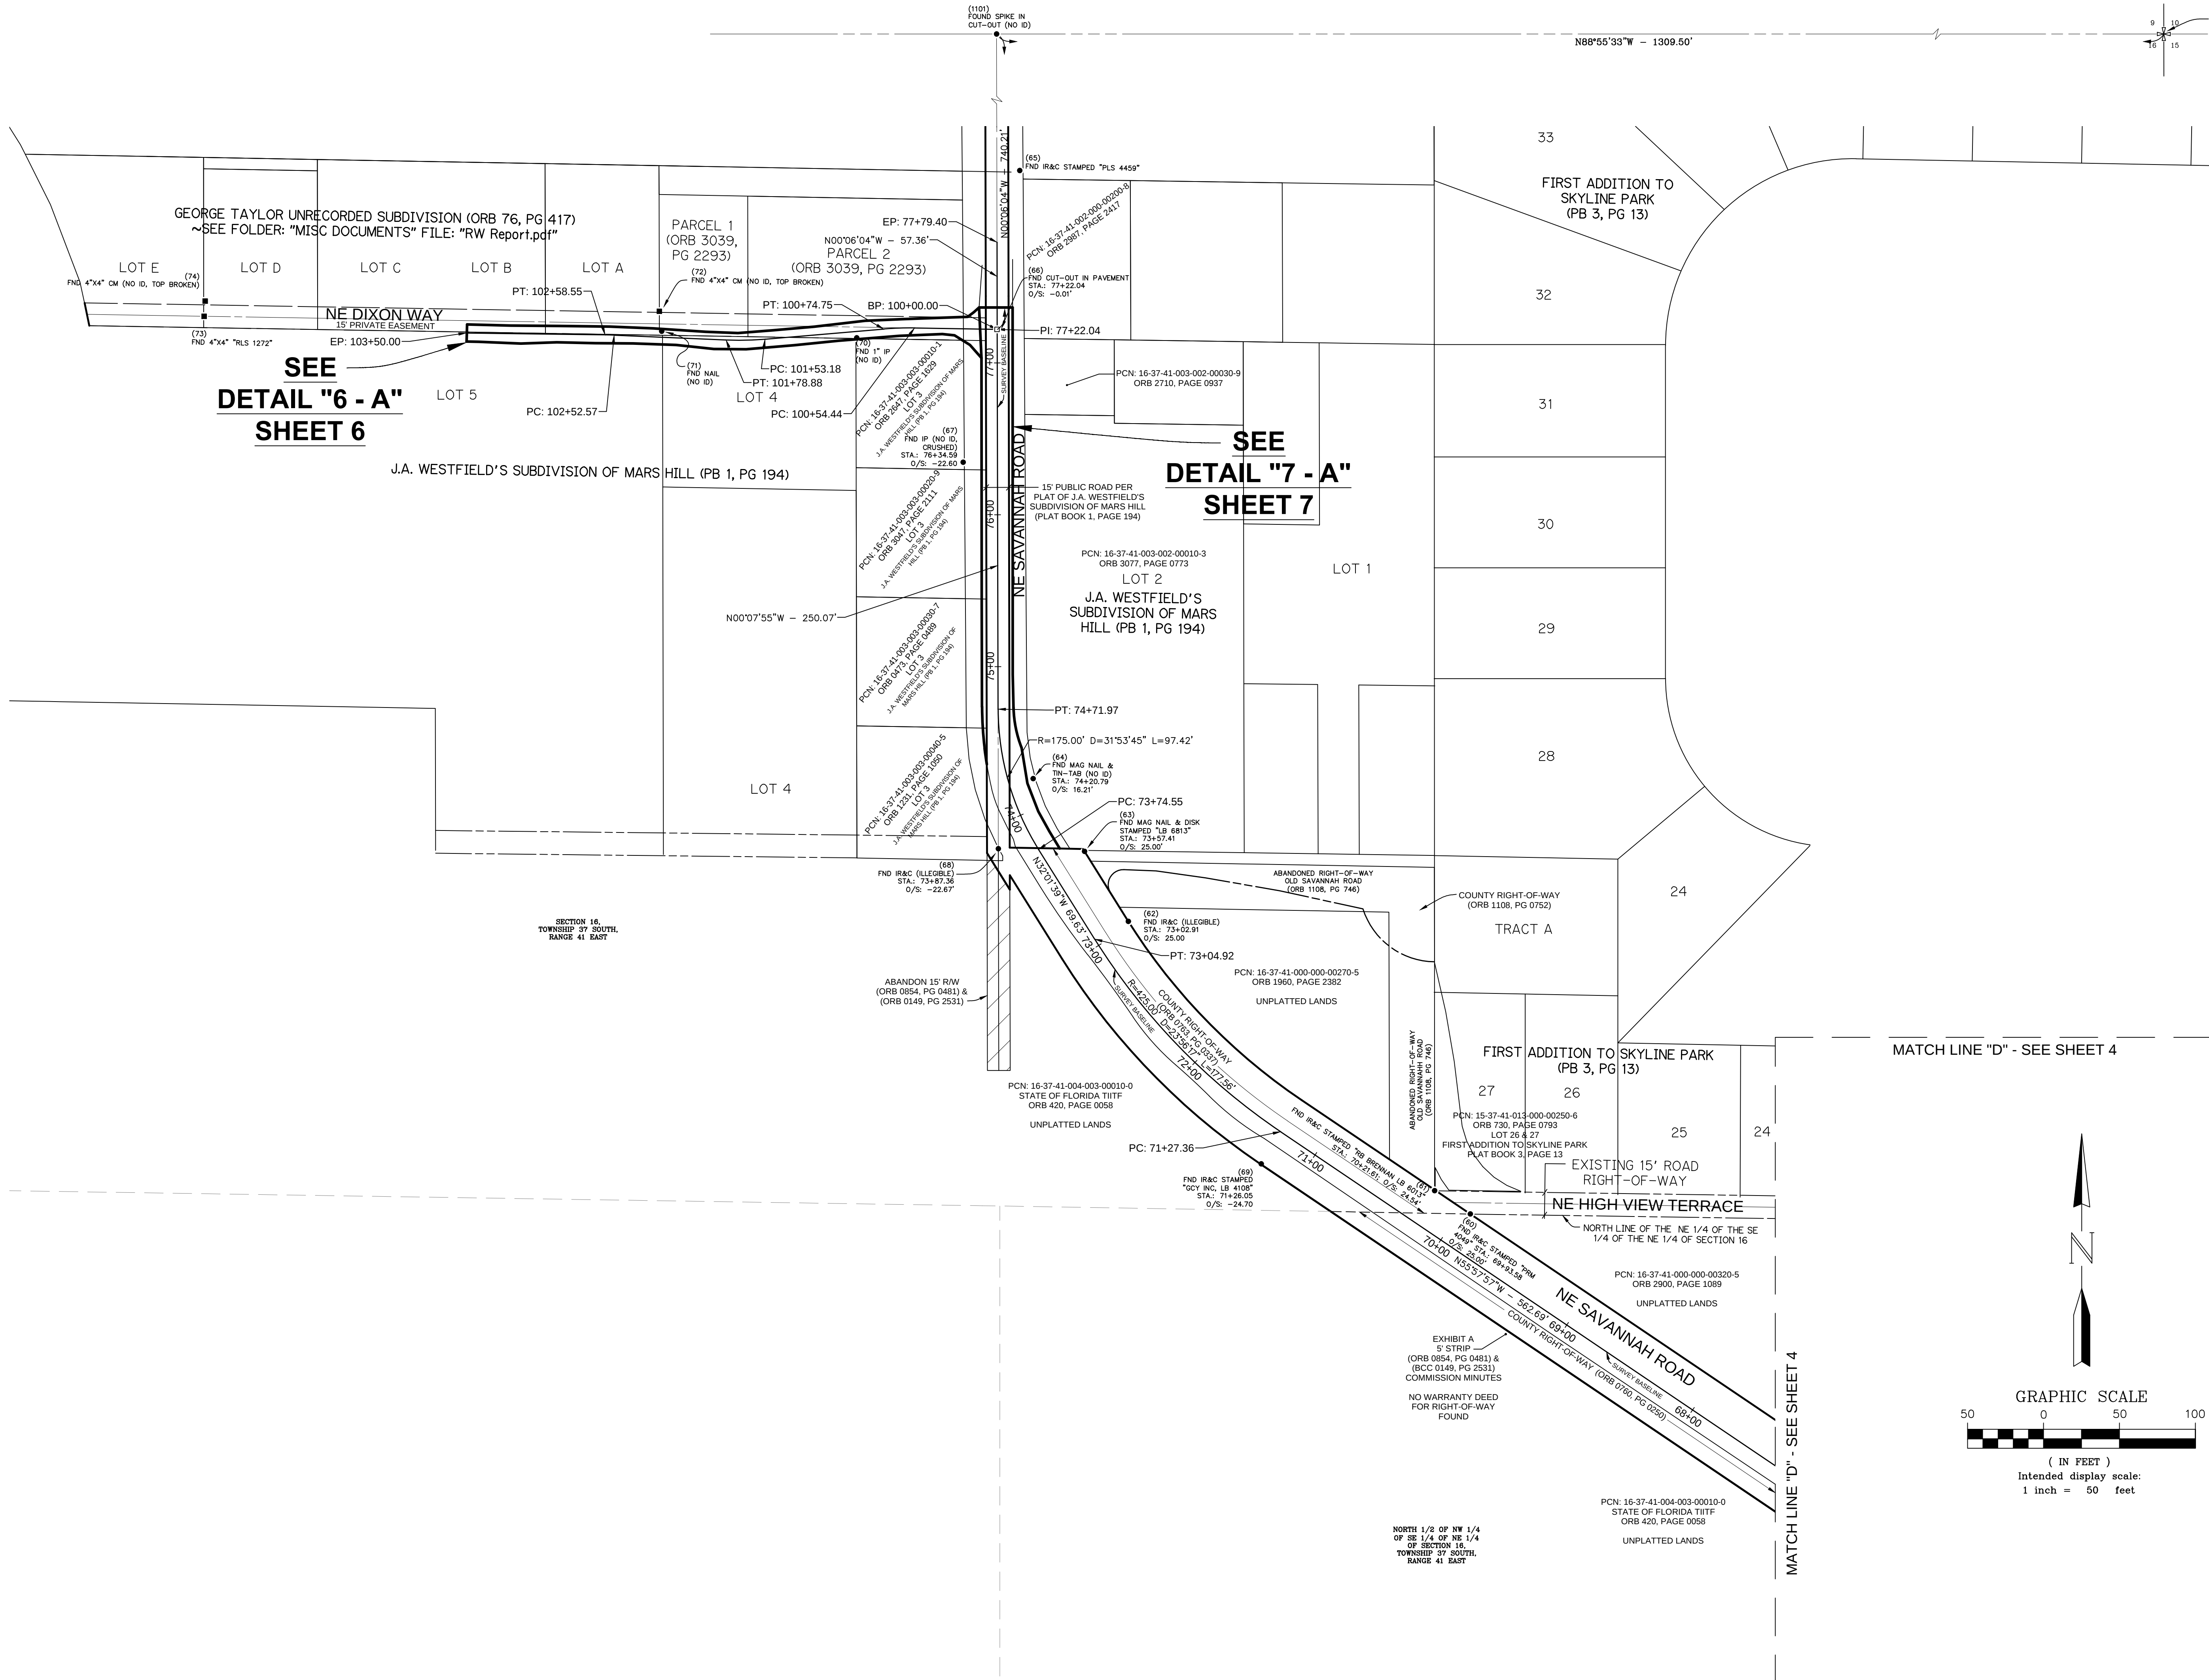

CALCULATED POSITION
COR# 103880;
N: 1083572.78; E: 904291.44
(HELD COR COORDINATES)
(80)
FOUND 1/2" IRON
ROD IN CUT-OUT
(NO ID)
0.19'N, 0.02'E. OF
HELD COORDINATES

**NORTHSTAR
GEOMATICS**



617 NW BAKER ROAD, STUART, FLORIDA 34994
PO BOX 2371, STUART, FLORIDA 34995
(772)781-6400 (772)781-6462 FAX
LICENSED BUSINESS NO. 7217

REVISIONS	
NO.	DATE

DATE: 11/8/2019
SCALE: 1"=50'
FIELD BK.:
DRAWN BY: JHY
CHECKED BY: GSE

SPECIFIC PURPOSE SURVEY - NE SAVANNAH ROAD
FOR MARTIN COUNTY

NE SAVANNAH ROAD; SECTIONS 15, 16, 22, & 23, TOWNSHIP 37 SOUTH, RANGE 41 EAST
MARTIN COUNTY, FLORIDA


SHEET NO. 5



OF 7 SHEETS

PROJECT NO.
19-016.1

MATCH LINE "D" - SEE SHEET 4

MATCH LINE "D" - SEE SHEET 4

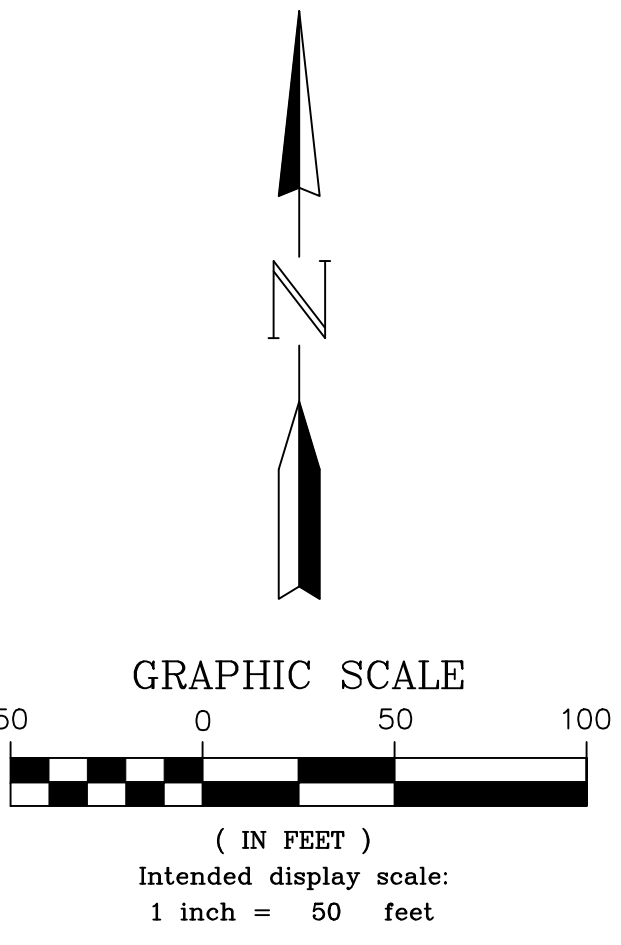

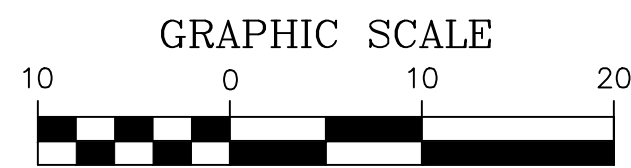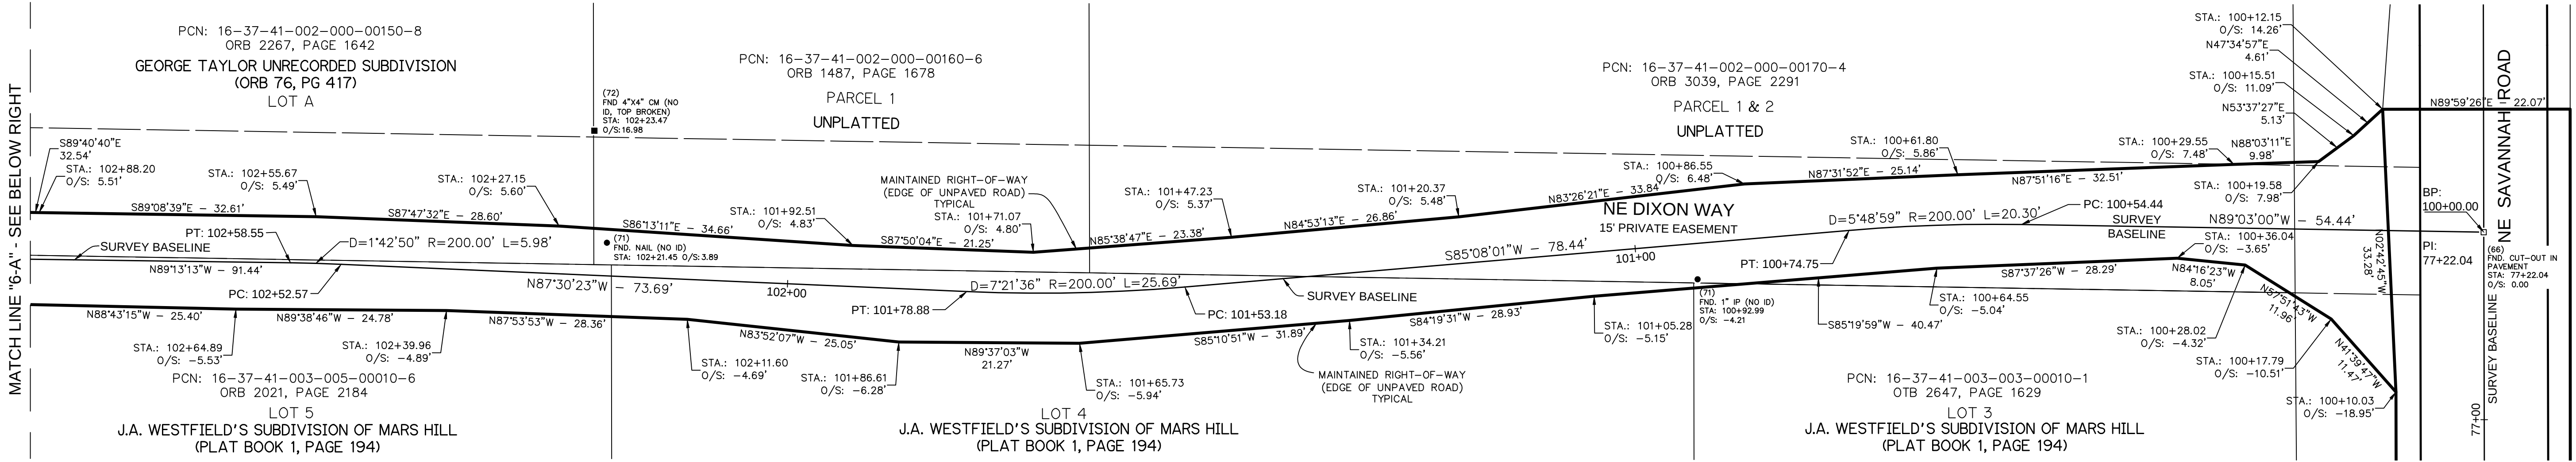

DETAIL "6 - A"
(INTENDED DISPLAY SCALE: 1"=10')

**NORTHSTAR
GEOMATICS**



617 NW BAKER ROAD, STUART, FLORIDA 34994
PO BOX 2371, STUART, FLORIDA 34995
(772)781-6400 (772)781-6462 FAX
LICENSED BUSINESS NO.: 7217

NO.	DATE	REVISIONS	
		DESCRIPTION	BY

DATE: 11/8/2019	SCALE: AS NOTED
FIELD BY: JHY	DRAWN BY: JHY
CHECKED BY: GSE	



SPECIFIC PURPOSE SURVEY - NE SAVANNAH ROAD
FOR MARTIN COUNTY

NE SAVANNAH ROAD; SECTIONS 15, 16, 22, & 23, TOWNSHIP 37 SOUTH, RANGE 41 EAST
MARTIN COUNTY, FLORIDA

SHEET NO. 6

OF 7 SHEETS

PROJECT NO.
19-016.1

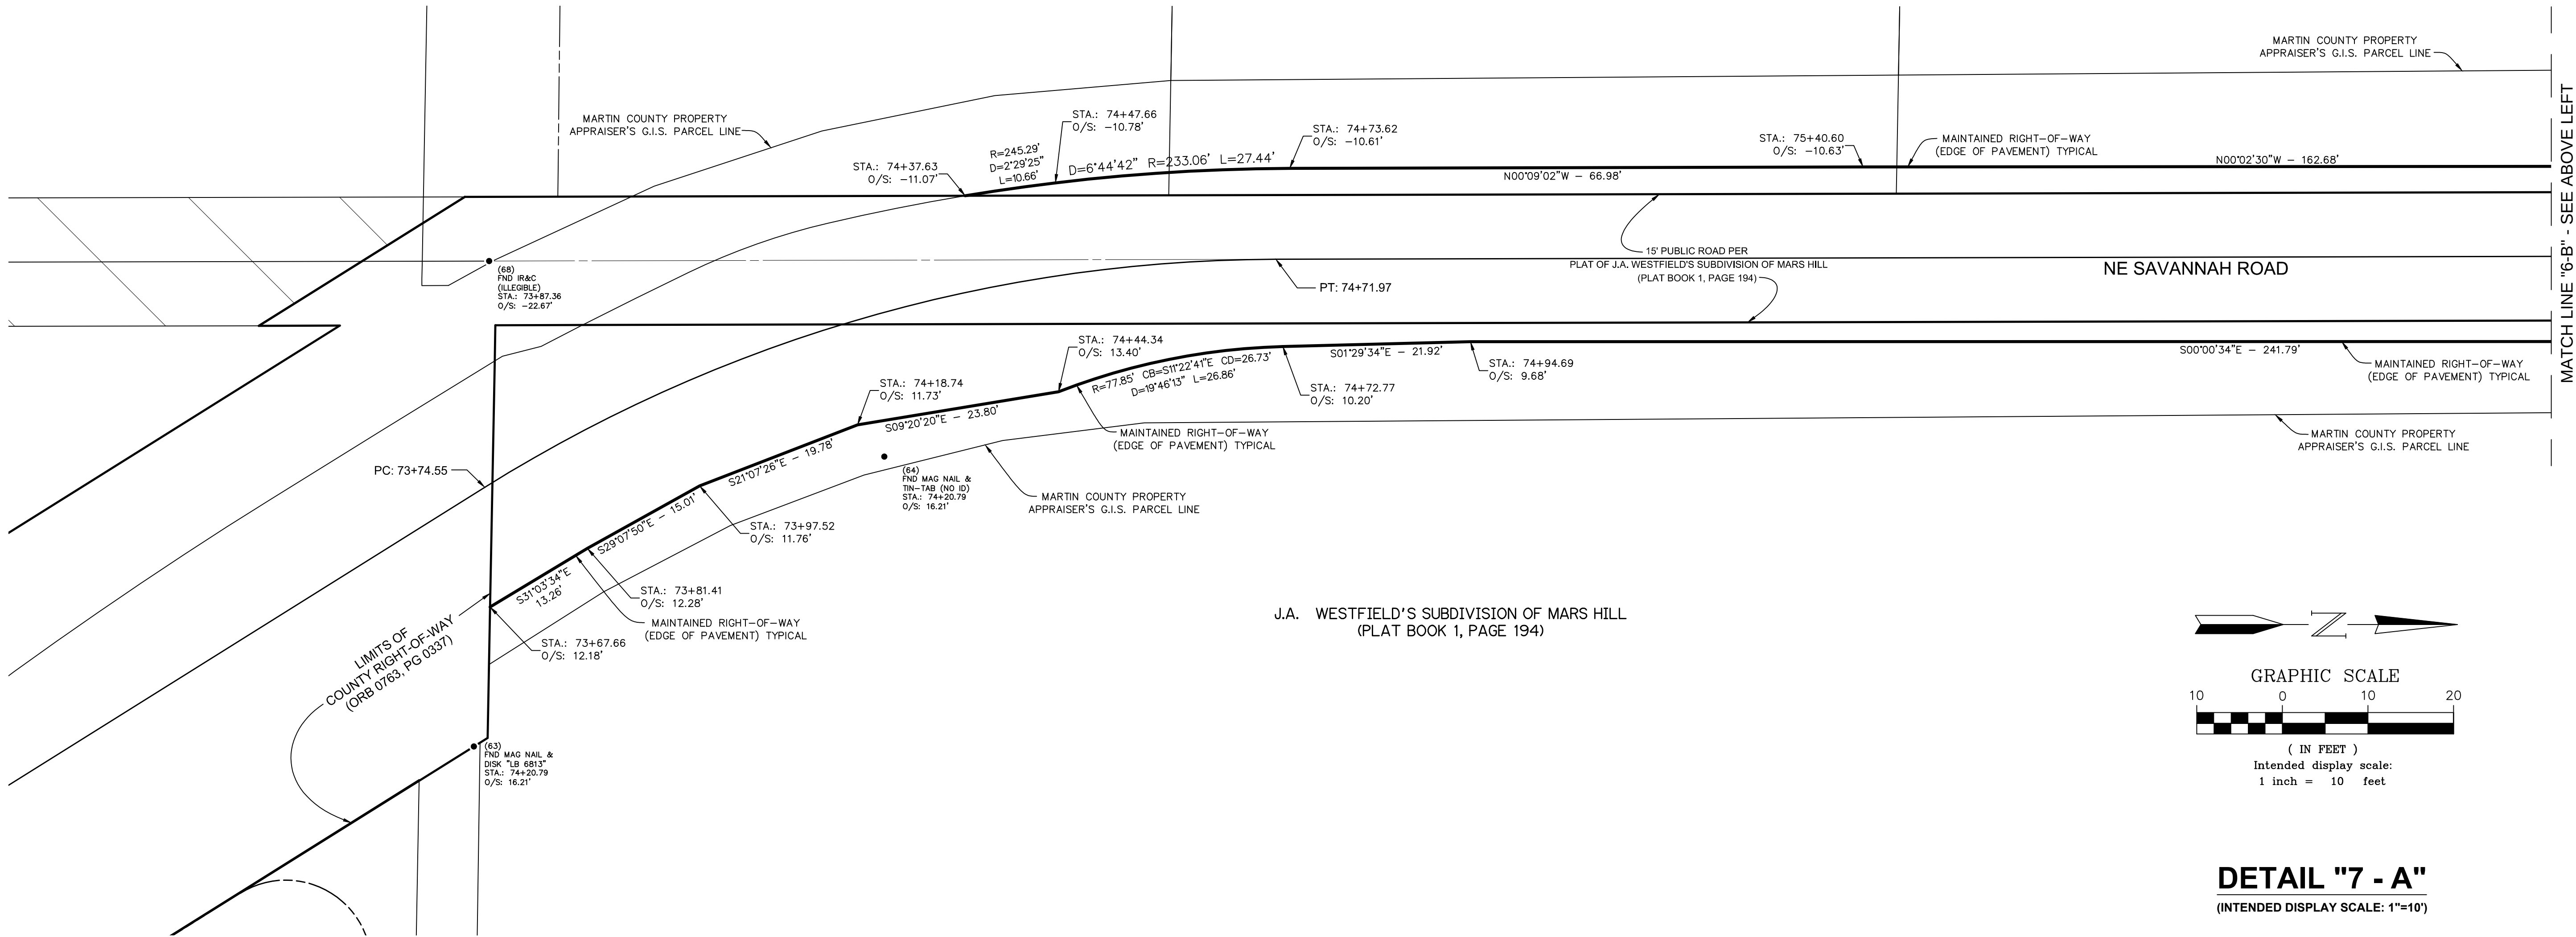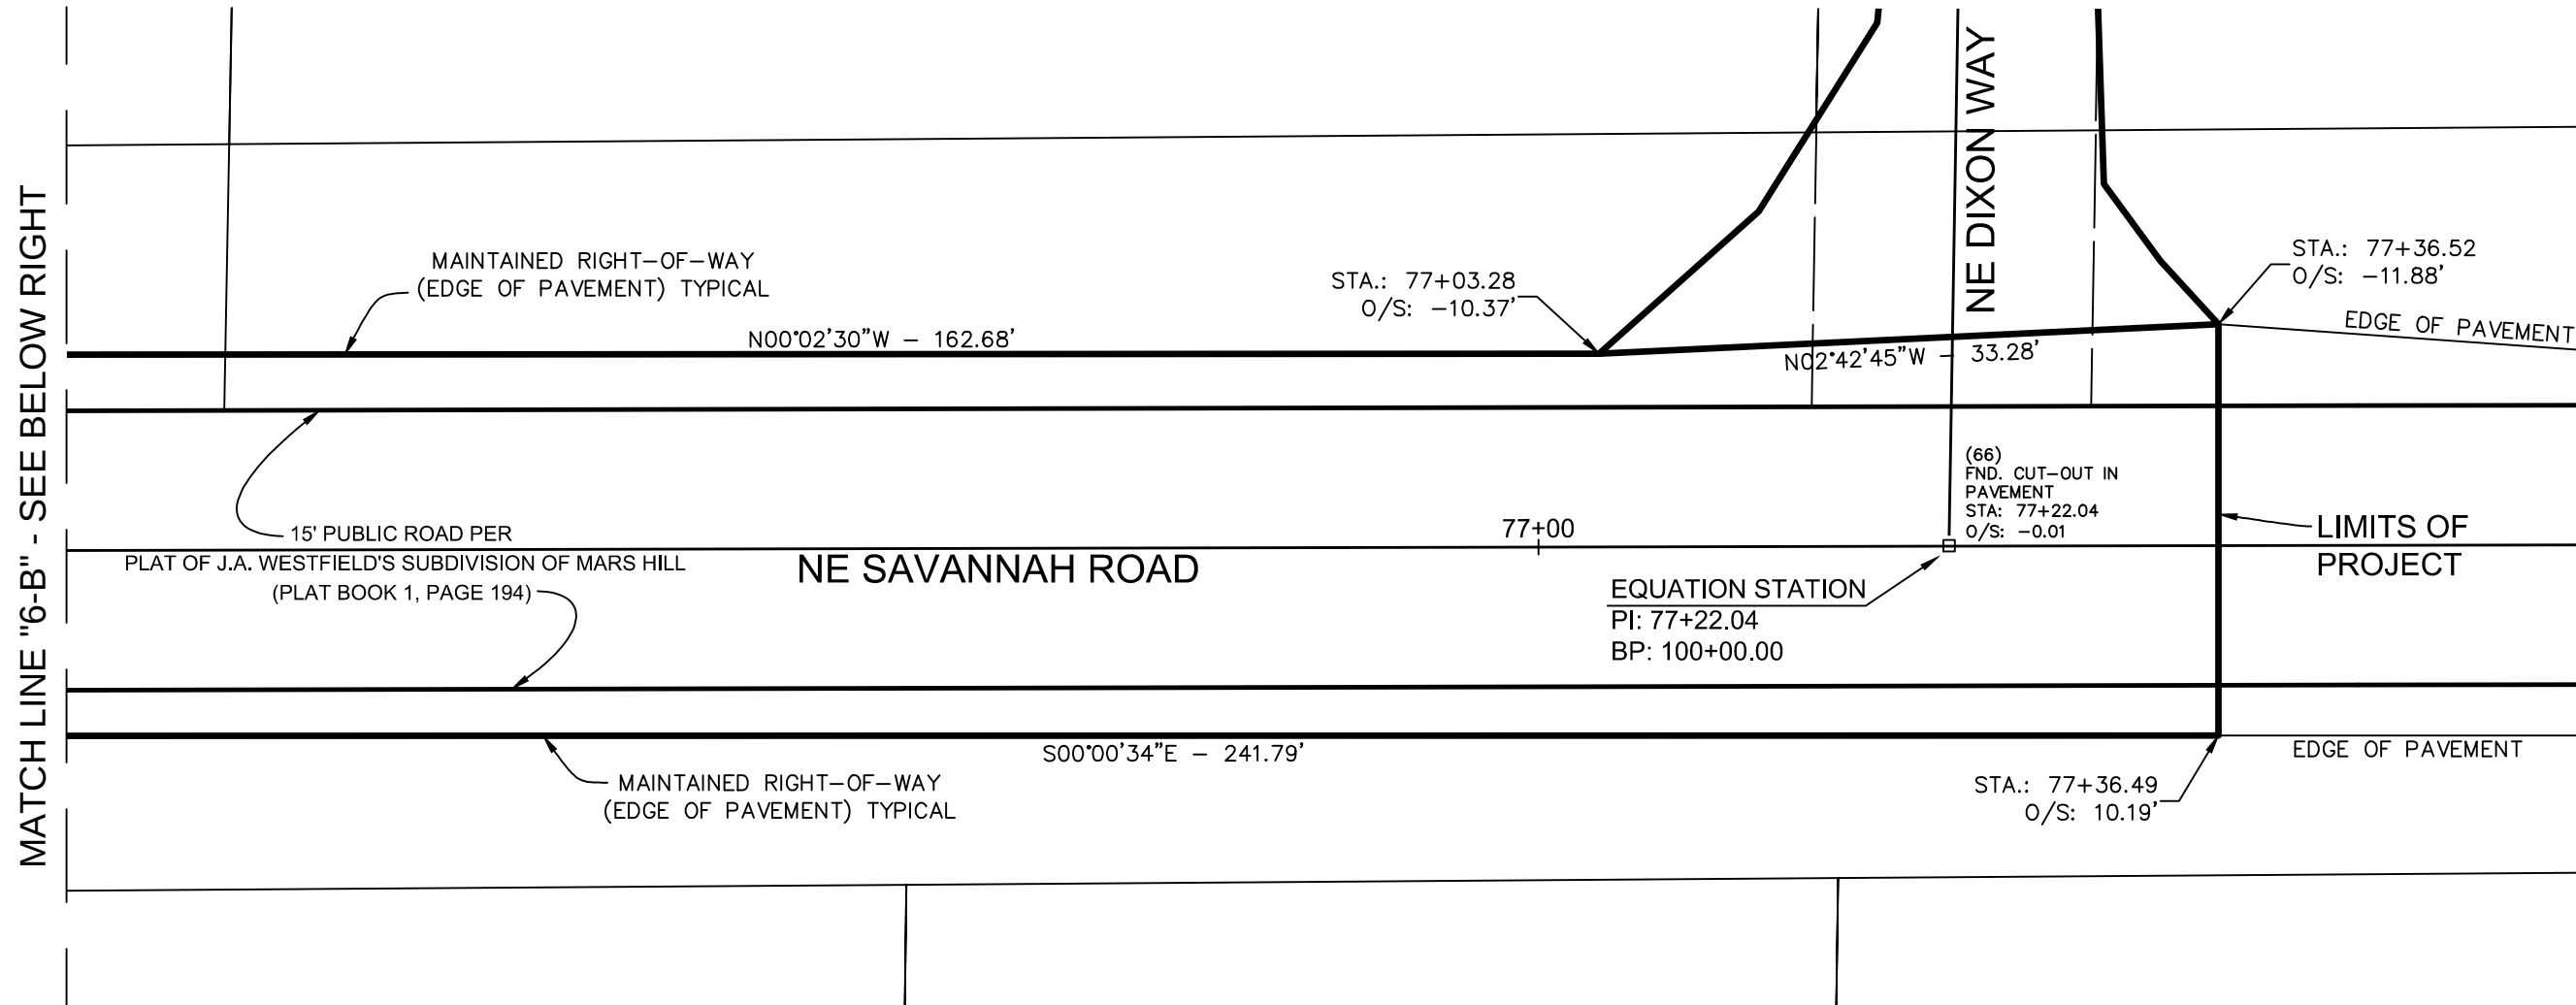

**NORTHSTAR
GEOMATICS**



617 NW BAKER ROAD, STUART, FLORIDA 34994
PO BOX 2371, STUART, FLORIDA 34995
(772)781-6400 (772)781-6462 FAX
LICENSED BUSINESS NO.: 7217

NO.	DATE	REVISIONS

DATE: 11/8/2019
SCALE: AS NOTED
FIELD BK.:
DRAWN BY: JHY
CHECKED BY: GSF

SPECIFIC PURPOSE SURVEY - NE SAVANNAH ROAD
FOR MARTIN COUNTY

NE SAVANNAH ROAD; SECTIONS 15, 16, 22, & 23, TOWNSHIP 37 SOUTH, RANGE 41 EAST
MARTIN COUNTY, FLORIDA

SHEET NO. 7

OF 7 SHEETS

PROJECT NO.
19-016.1