


SECTION ONE OF LEGION HEIGHTS

BEING THE NORTH 1/4 OF THE S.W. 1/4 OF THE S.W. 1/4, THE SOUTH 1/2 OF THE S.E. 1/4 OF THE N.W. 1/4 OF THE S.W. 1/4 AND THE SOUTH 3/4 OF THE WEST 1/2 OF THE N.W. 1/4 OF THE S.W. 1/4, ALL IN SECTION 22, T 37S, R 41E, MARTIN COUNTY, FLORIDA.
FEB. 12, 1962.

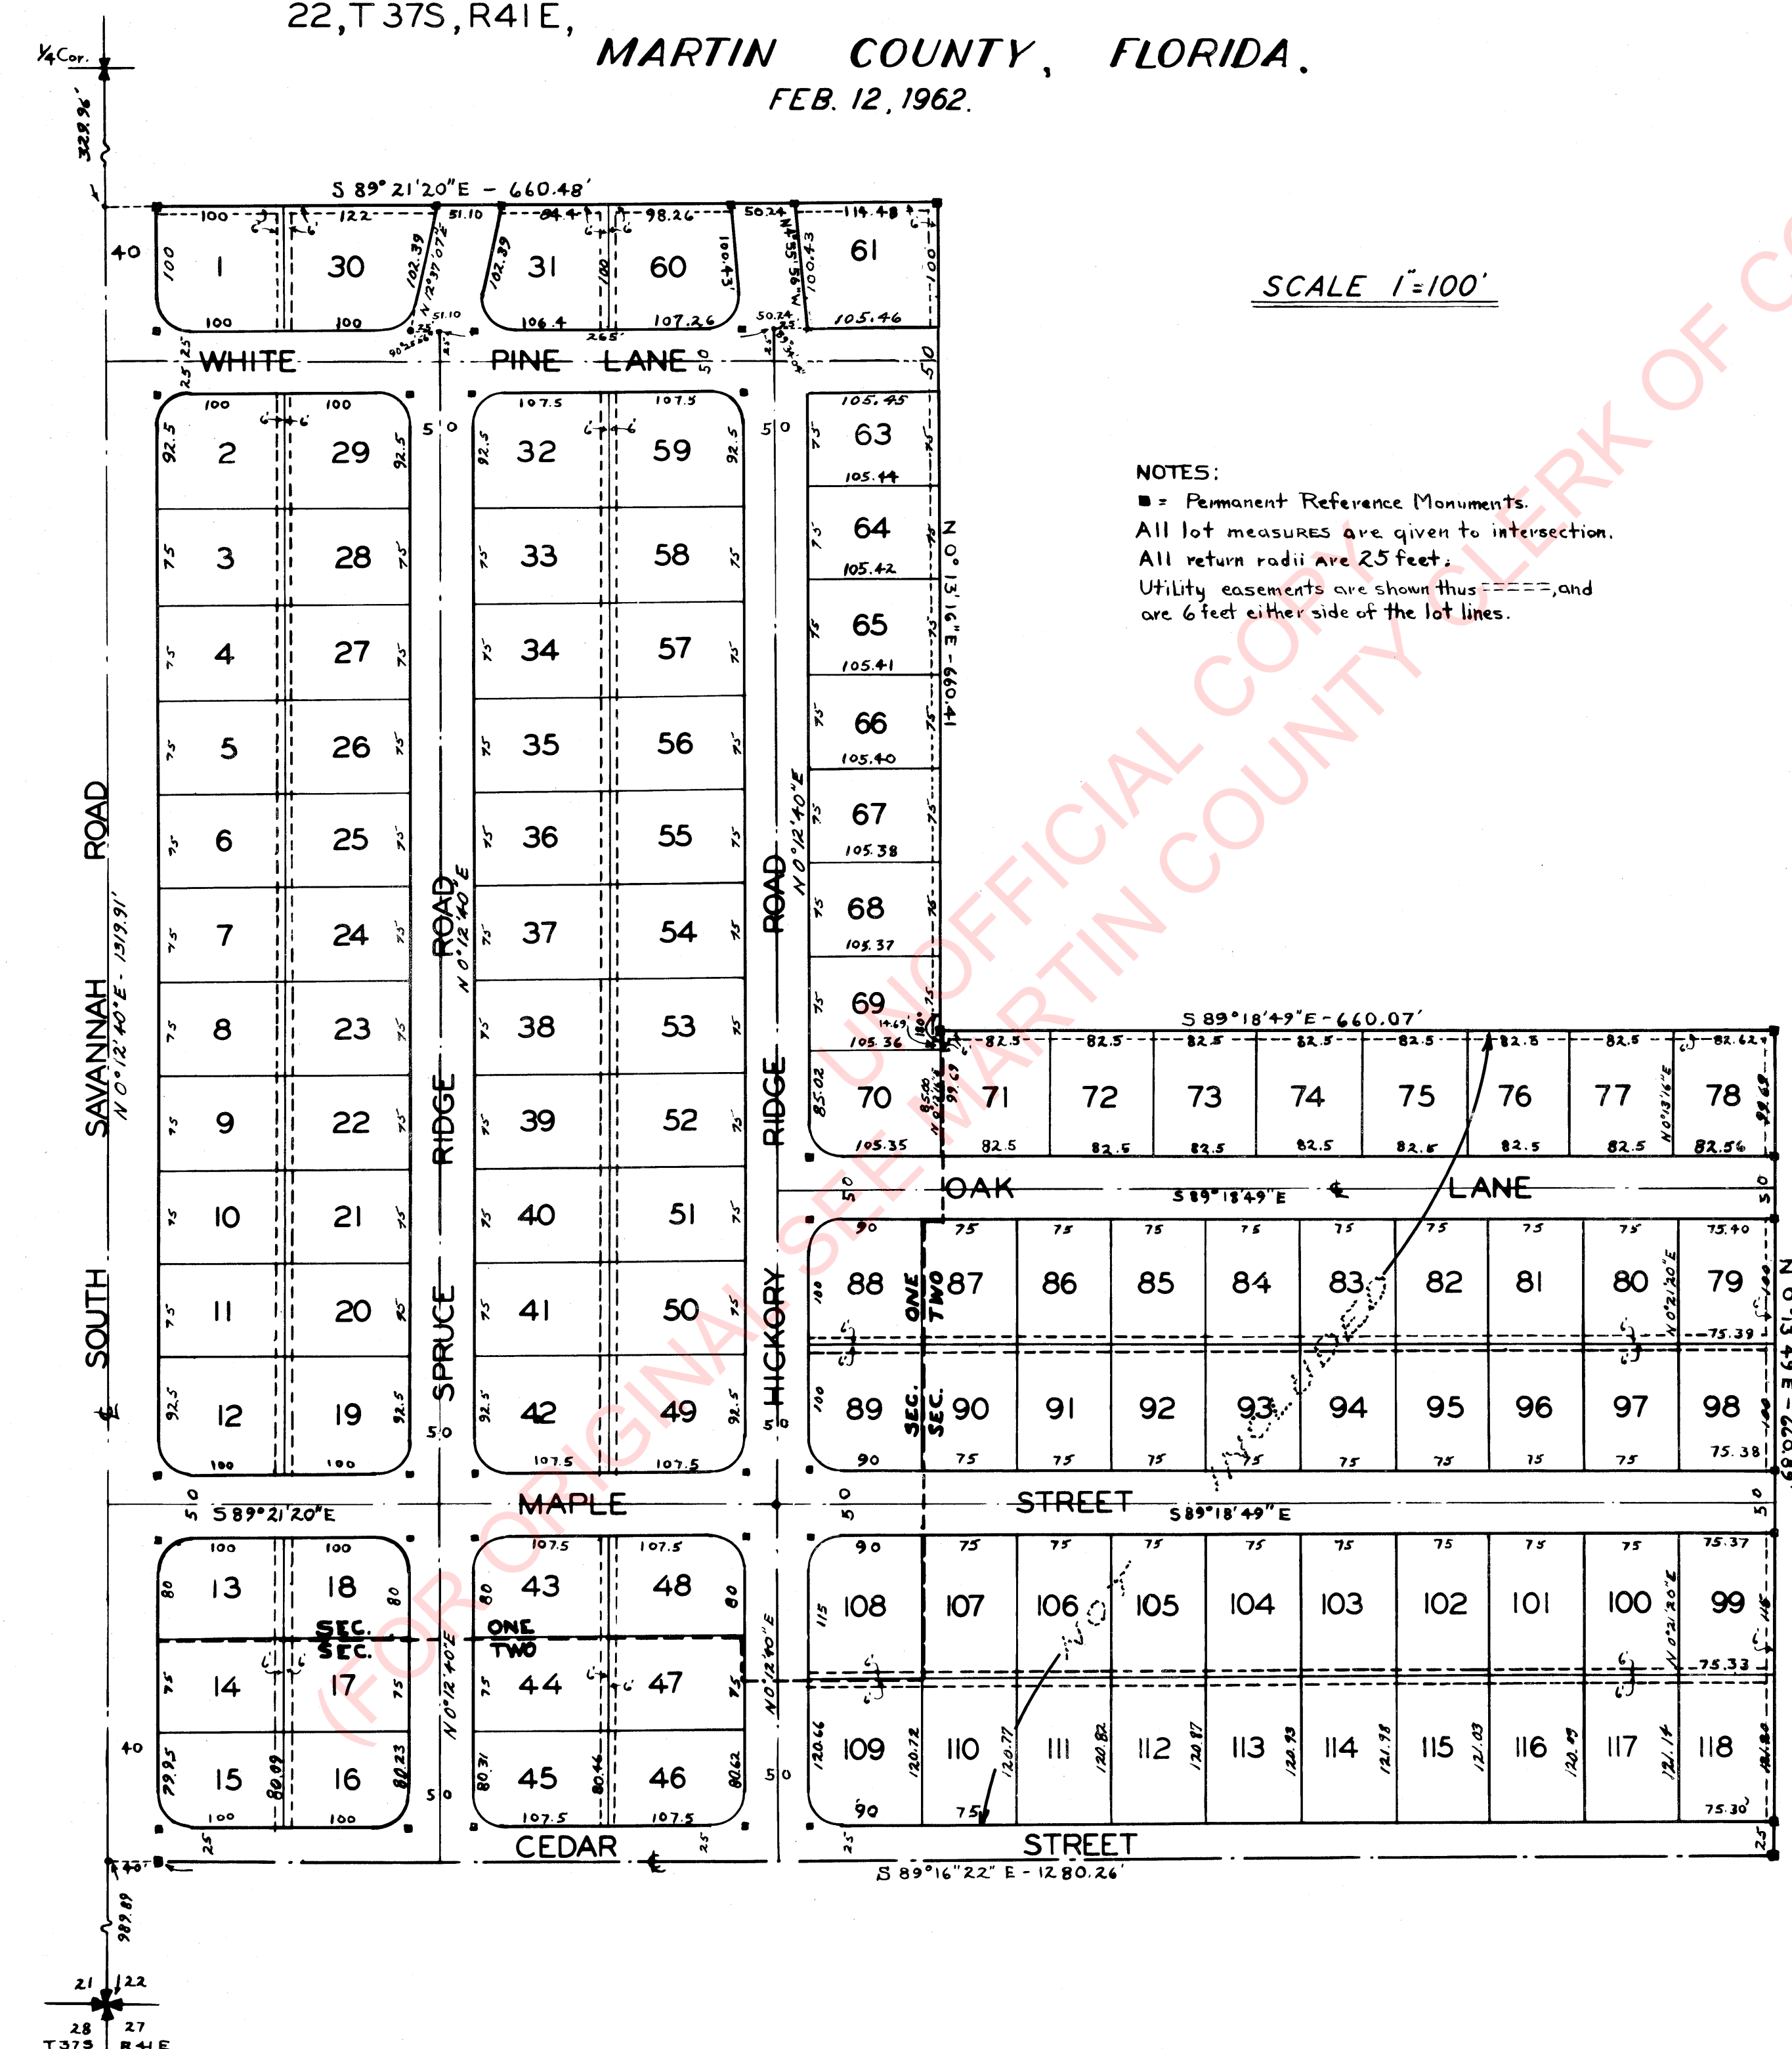

SCALE 1"=100'

NOTES:
■ = Permanent Reference Monuments.
All lot measures are given to intersection.
All return radii are 25 feet.
Utility easements are shown thus ===, and are 6 feet either side of the lot lines.

DEDICATION

STATE OF FLORIDA
COUNTY OF MARTIN

KNOW ALL MEN by these presents that Samuel N. Rhodes Jr. and Elaine M. Rhodes, his wife, owners of the land shown hereon, have caused said land to be surveyed and subdivided as shown hereon, and do hereby dedicate, to the perpetual use of the public, the roads shown hereon. In witness thereof we have set our hand and seal this day of AD, 1962.

Samuel N. Rhodes Jr.
WITNESS
Jack D. Stapp
WITNESS

Elaine M. Rhodes
SEAL
Elaine M. Rhodes
SEAL

We the undersigned, as mortgagee, do hereby join in the foregoing dedication of plat.

Philip M. Baker
WITNESS
Ransom R. Jilton

Harry H. Hoke
SEAL
Queen E. Hoke

ACKNOWLEDGEMENT

STATE OF FLORIDA
COUNTY OF MARTIN

Before me this day personally appeared Samuel N. Rhodes Jr. and Elaine M. Rhodes, his wife, who acknowledged to and before me that they executed the foregoing dedication of plat, shown hereon, for the uses and purposes stated therein.

Witness my hand and official seal this 15th day of Feb. AD 1962 at Stuart, Florida.

My commission expires Oct. 4, 1963

James E. Brock
NOTARY PUBLIC

ACKNOWLEDGEMENT

STATE OF FLORIDA
COUNTY OF MARTIN

Before me this day personally appeared Harry H. Hoke, as mortgagee, who acknowledged to and before me that he joined in the foregoing dedication of plat for the uses and purposes stated therein.

Witness my hand and official seal this 30th day of April AD, 1962, at Jensen Beach, Florida.

My commission expires: JUNE 20, 1962

Ransom R. Jilton
NOTARY PUBLIC

CERTIFICATE

STATE OF FLORIDA
COUNTY OF MARTIN

I HEREBY Certify that the plat shown hereon is a true correct representation of a survey, made under my direction, and that said survey was accurate to the best of my knowledge and belief. And that permanent reference monuments were placed as prescribed by law.

James E. Brock
REGISTERED LAND SURVEYOR
FLORIDA CERTIFICATE NO. 688

Subscribed and sworn to before me this 30th day of April AD, 1962, at Jensen Beach, Florida.

My commission expires: JUNE 20, 1962

Ransom R. Jilton
NOTARY PUBLIC

APPROVED

BOARD OF COUNTY COMMISSIONERS

Frank A. ...
CHAIRMAN

DATE 4/30/62

STAFFORD BROCK			
ENGINEERS & SURVEYORS			
STUART FLORIDA			
Dwg by	REB.	Date	2/12/62
CK'd by	J.E.B.	Date	2/12/62