


S:\05projects\05-80C-RIVERS EDGE\DWG\05-80C-1.DWG, 8/23/2018 9:41:08 AM, BL-31, Mike PDF

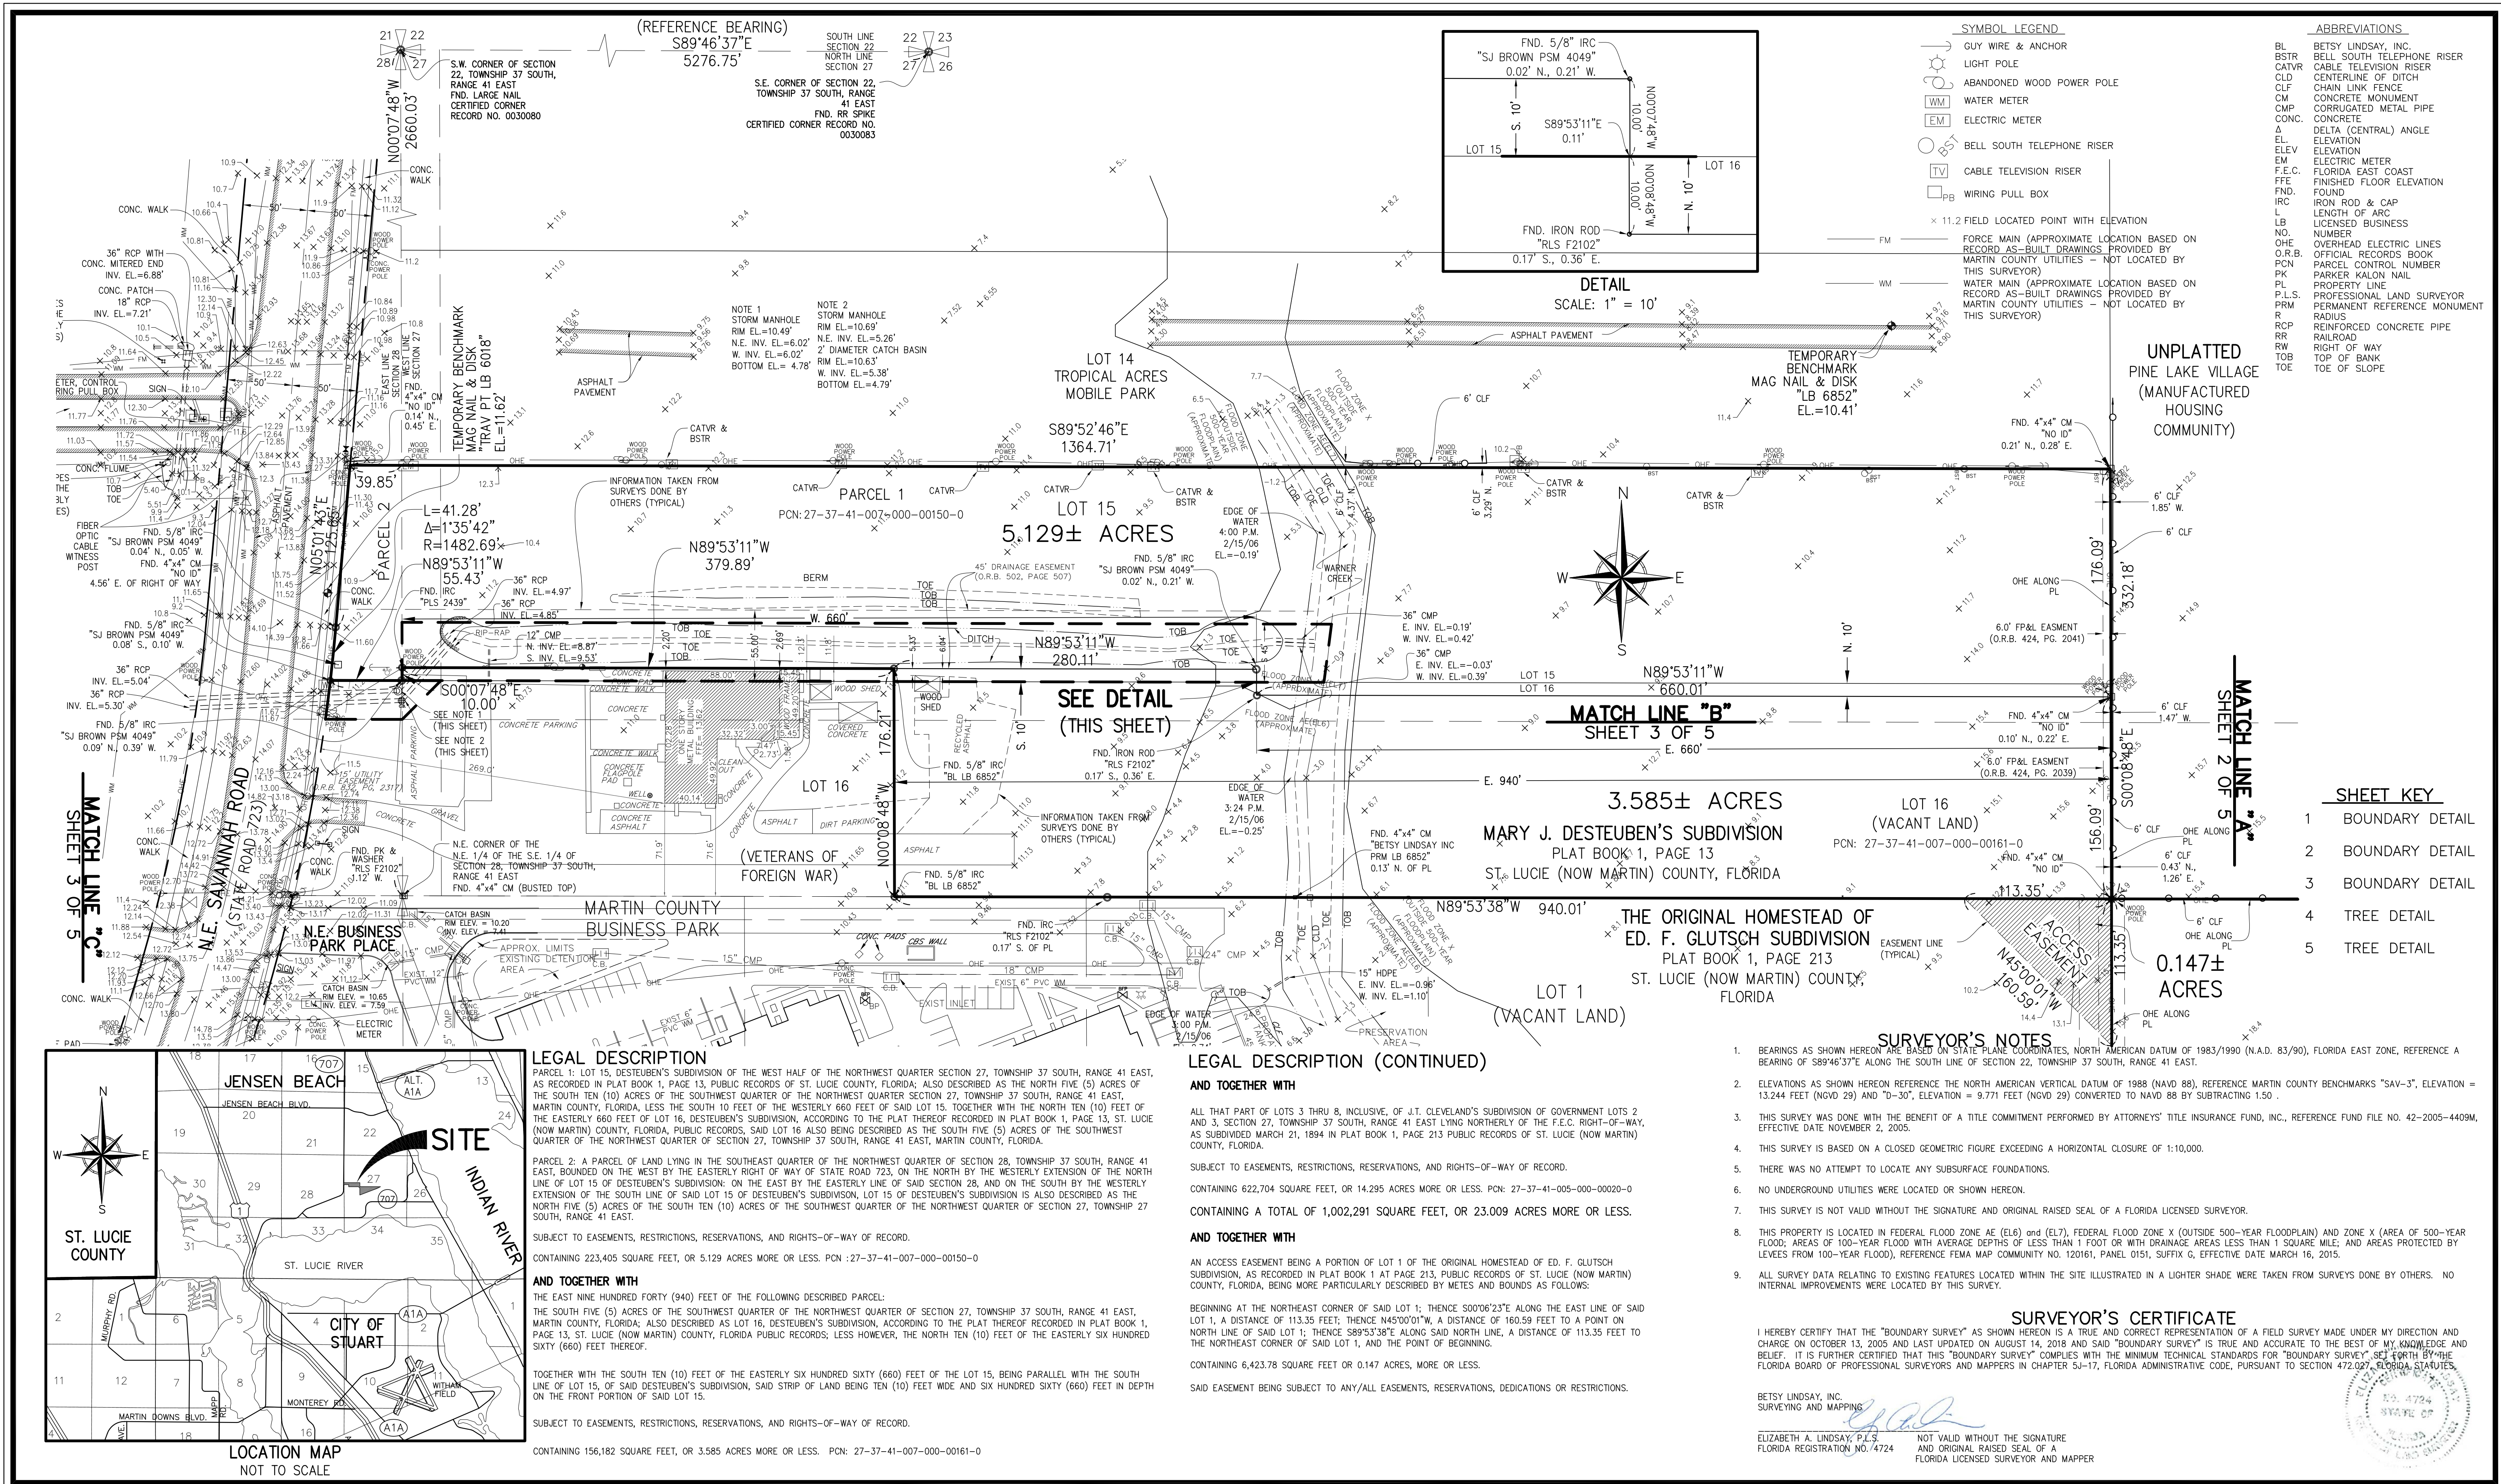

SHEET NO. 1
OF 5 SHEETS
PROJECT NO.
05-80 C


DATE	REVISIONS
11/08/2005	ADD PRESERVE DATA
12/13/2005	ADD EASEMENTS & TITLE DATA
01/17/2006	REVISE ORB/PG OF 45' DRAINAGE EASE.
02/03/2006	ADD TOPOGRAPHICAL DATA
02/18/2006	ADD TOPOGRAPHICAL DATA/EDIT BOUNDARY
06/23/2011	
06/08/2017	ADD TREE DATA/UPDATE BOUNDARY
11/14/2017	ADD TOPO/UPDATE BOUNDARY
12/18/2017	ADD WETLAND DATA
08/14/2018	ADD TOPO/UPDATE BOUNDARY

LOT 15 & A PORTION OF LOT 16, MARY J. DESTEBEN'S SUBDIVISION & LOTS 3-8,
CLEVELAND'S SUBDIVISION - MARTIN COUNTY, FLORIDA

BOUNDARY SURVEY
RICH PROPERTIES, FL

DATE 10/13/2005
SCALE 1"=60'
FIELD BK. JB 2
DRAWN BY D.B.
CHECKED BY E.A.L.

BETSY LINDSAY, INC.
SURVEYING AND MAPPING
7997 S.W. JACK JAMES DRIVE STUART, FLORIDA 34997
(772)286-5753 (772)286-5933 FAX
LICENSED BUSINESS NO. 6852

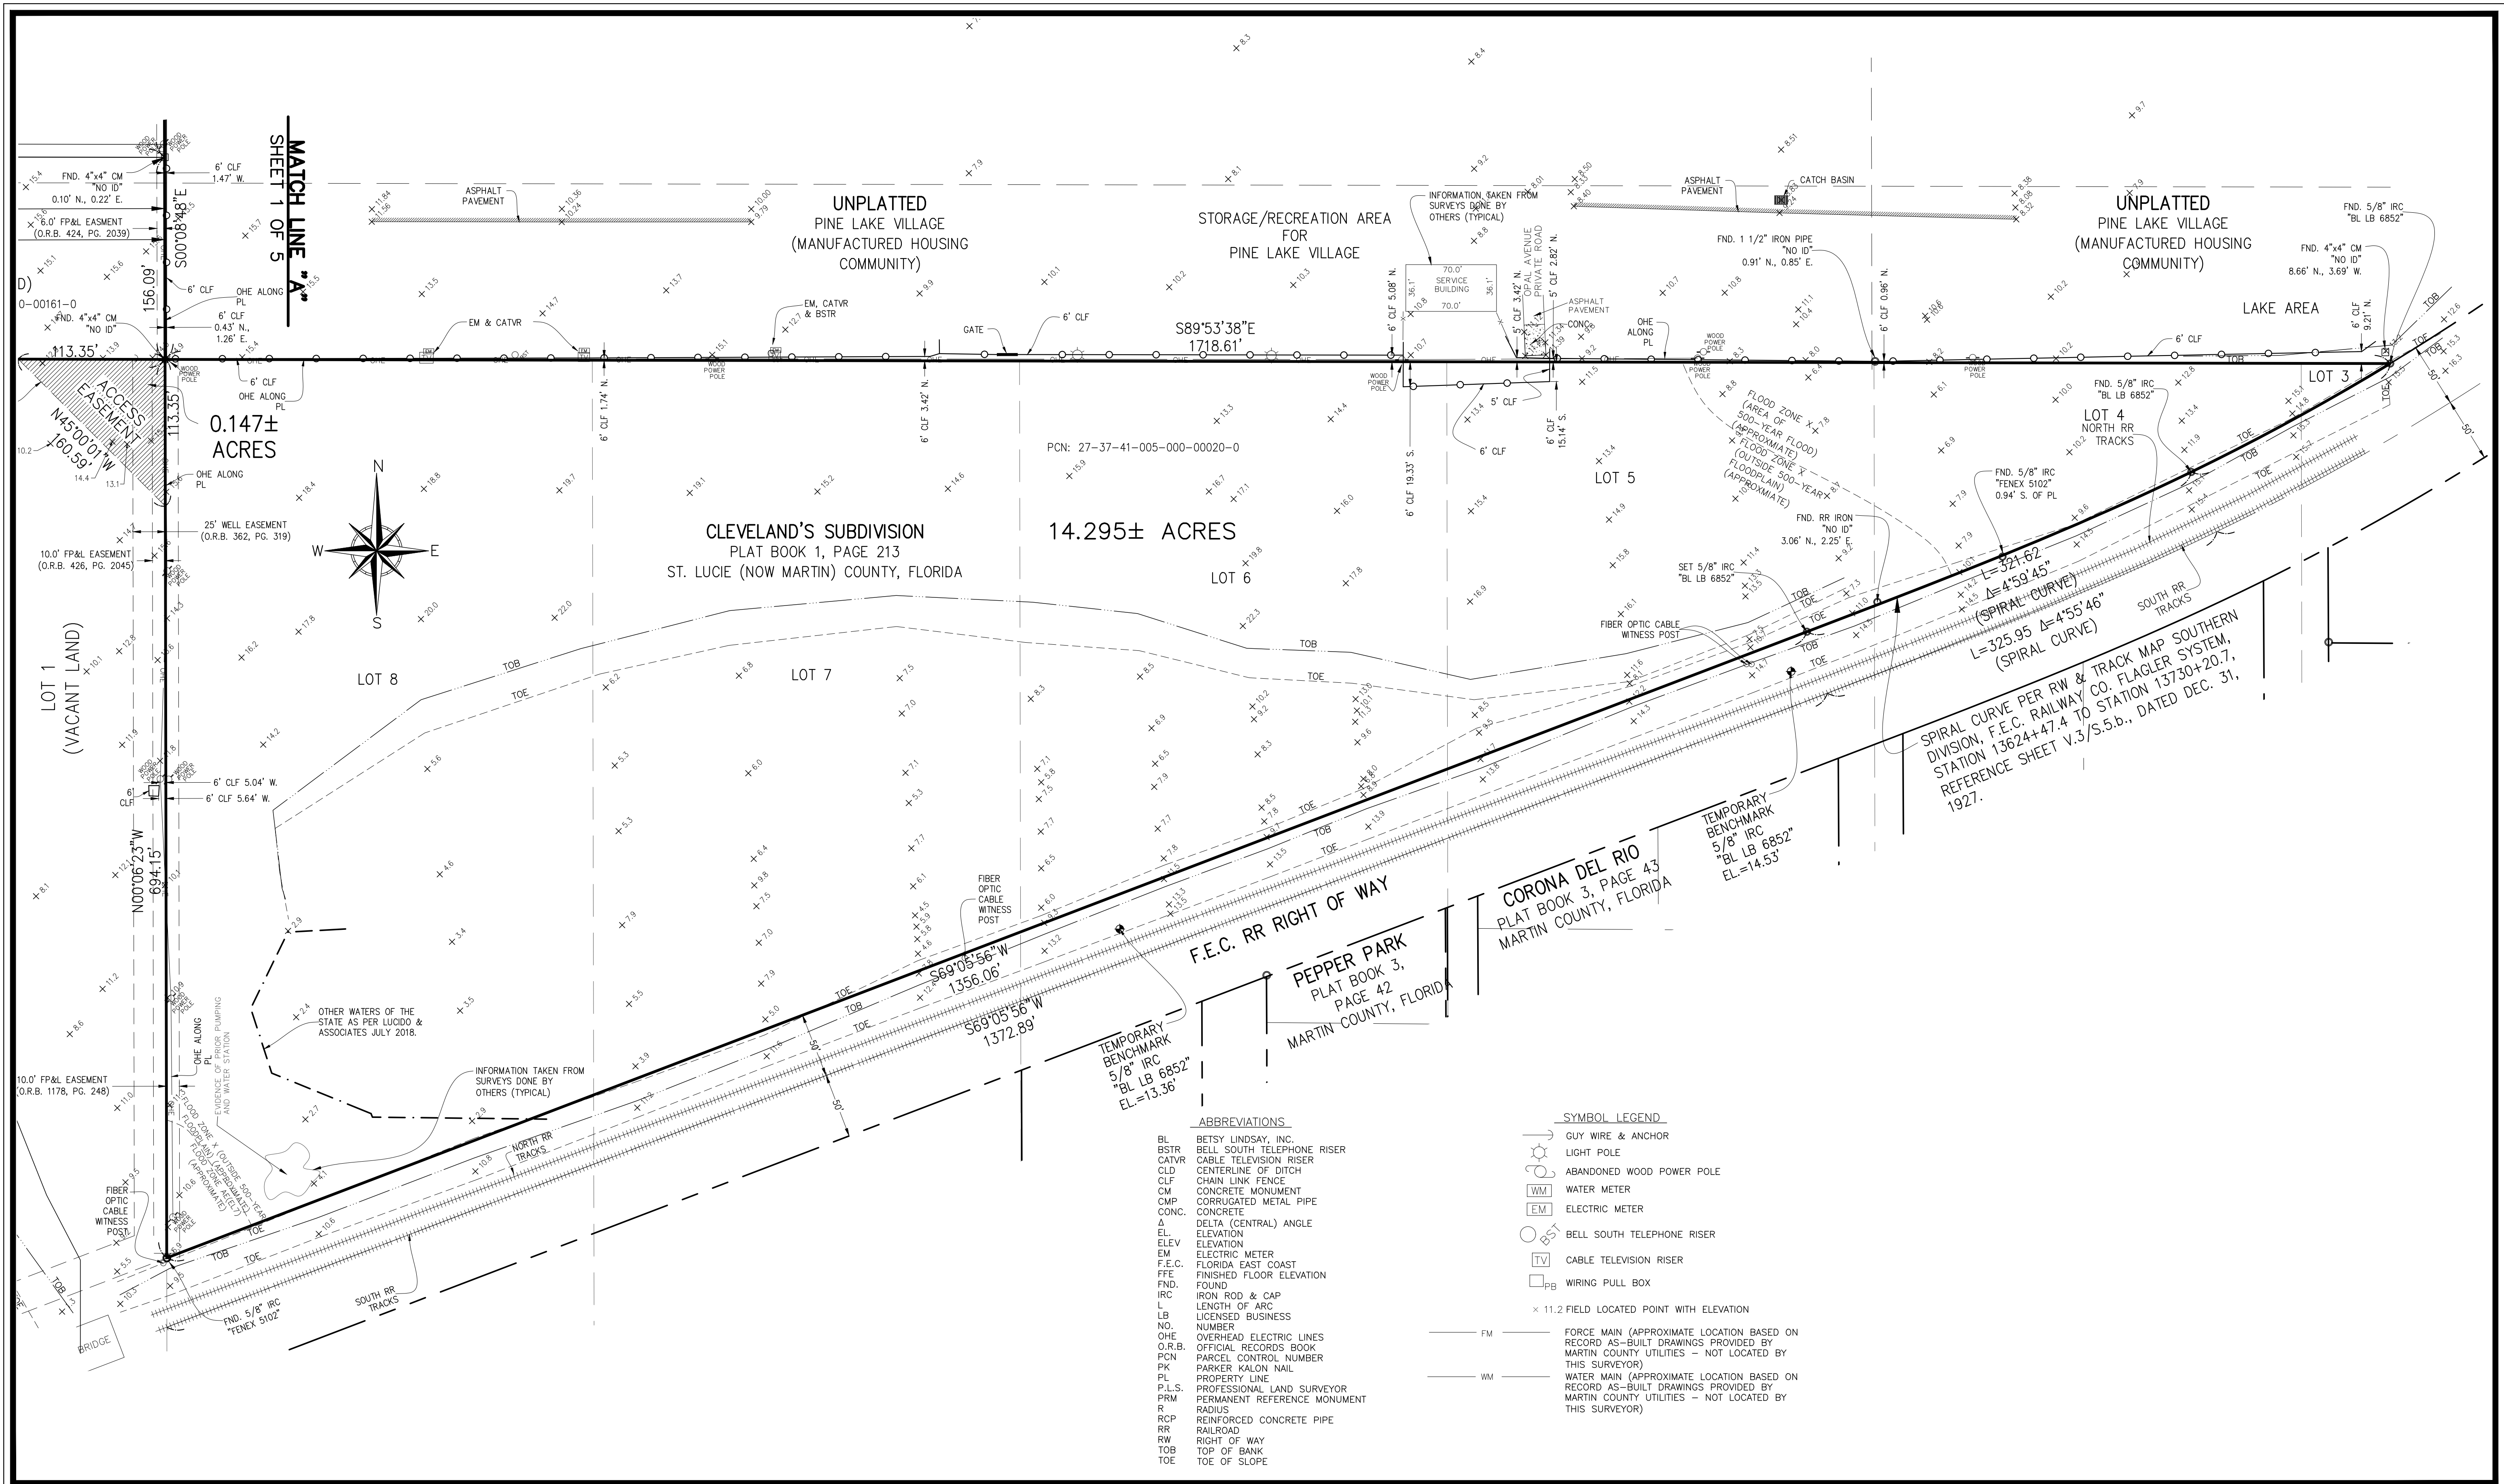

SHEET NO. 2
OF 5 SHEETS
PROJECT NO.
05-80 C


DATE	REVISIONS
11/08/2005	ADD PRESERVE DATA
12/13/2005	ADD EASEMENTS & TITLE DATA
01/17/2006	REVISE ORB/PG OF 45' DRAINAGE EASE.
02/03/2006	ADD TOPOGRAPHICAL DATA
02/18/2006	ADD TOPOGRAPHICAL DATA/EDIT BOUNDARY
06/23/2011	
06/08/2017	ADD TREE DATA/UPDATE BOUNDARY
11/14/2017	ADD TOPO/UPDATE BOUNDARY
12/18/2017	ADD WETLAND DATA
08/14/2018	ADD TOPO/UPDATE BOUNDARY

LOT 15 & A PORTION OF LOT 16, MARY J. DESTEBEN'S SUBDIVISION & LOTS 3-8,
CLEVELAND'S SUBDIVISION - MARTIN COUNTY, FLORIDA

BOUNDARY SURVEY
RICH PROPERTIES, FL

DATE 02/03/2006
SCALE 1"=60'
FIELD BK. JB 2
DRAWN BY R.S.
CHECKED BY E.A.L.

B BETSY LINDSAY, INC.
SURVEYING AND MAPPING
7997 S.W. JACK JAMES DRIVE STUART, FLORIDA 34997
(772)286-5753 (772)286-5933 FAX
LICENSED BUSINESS NO. 6852

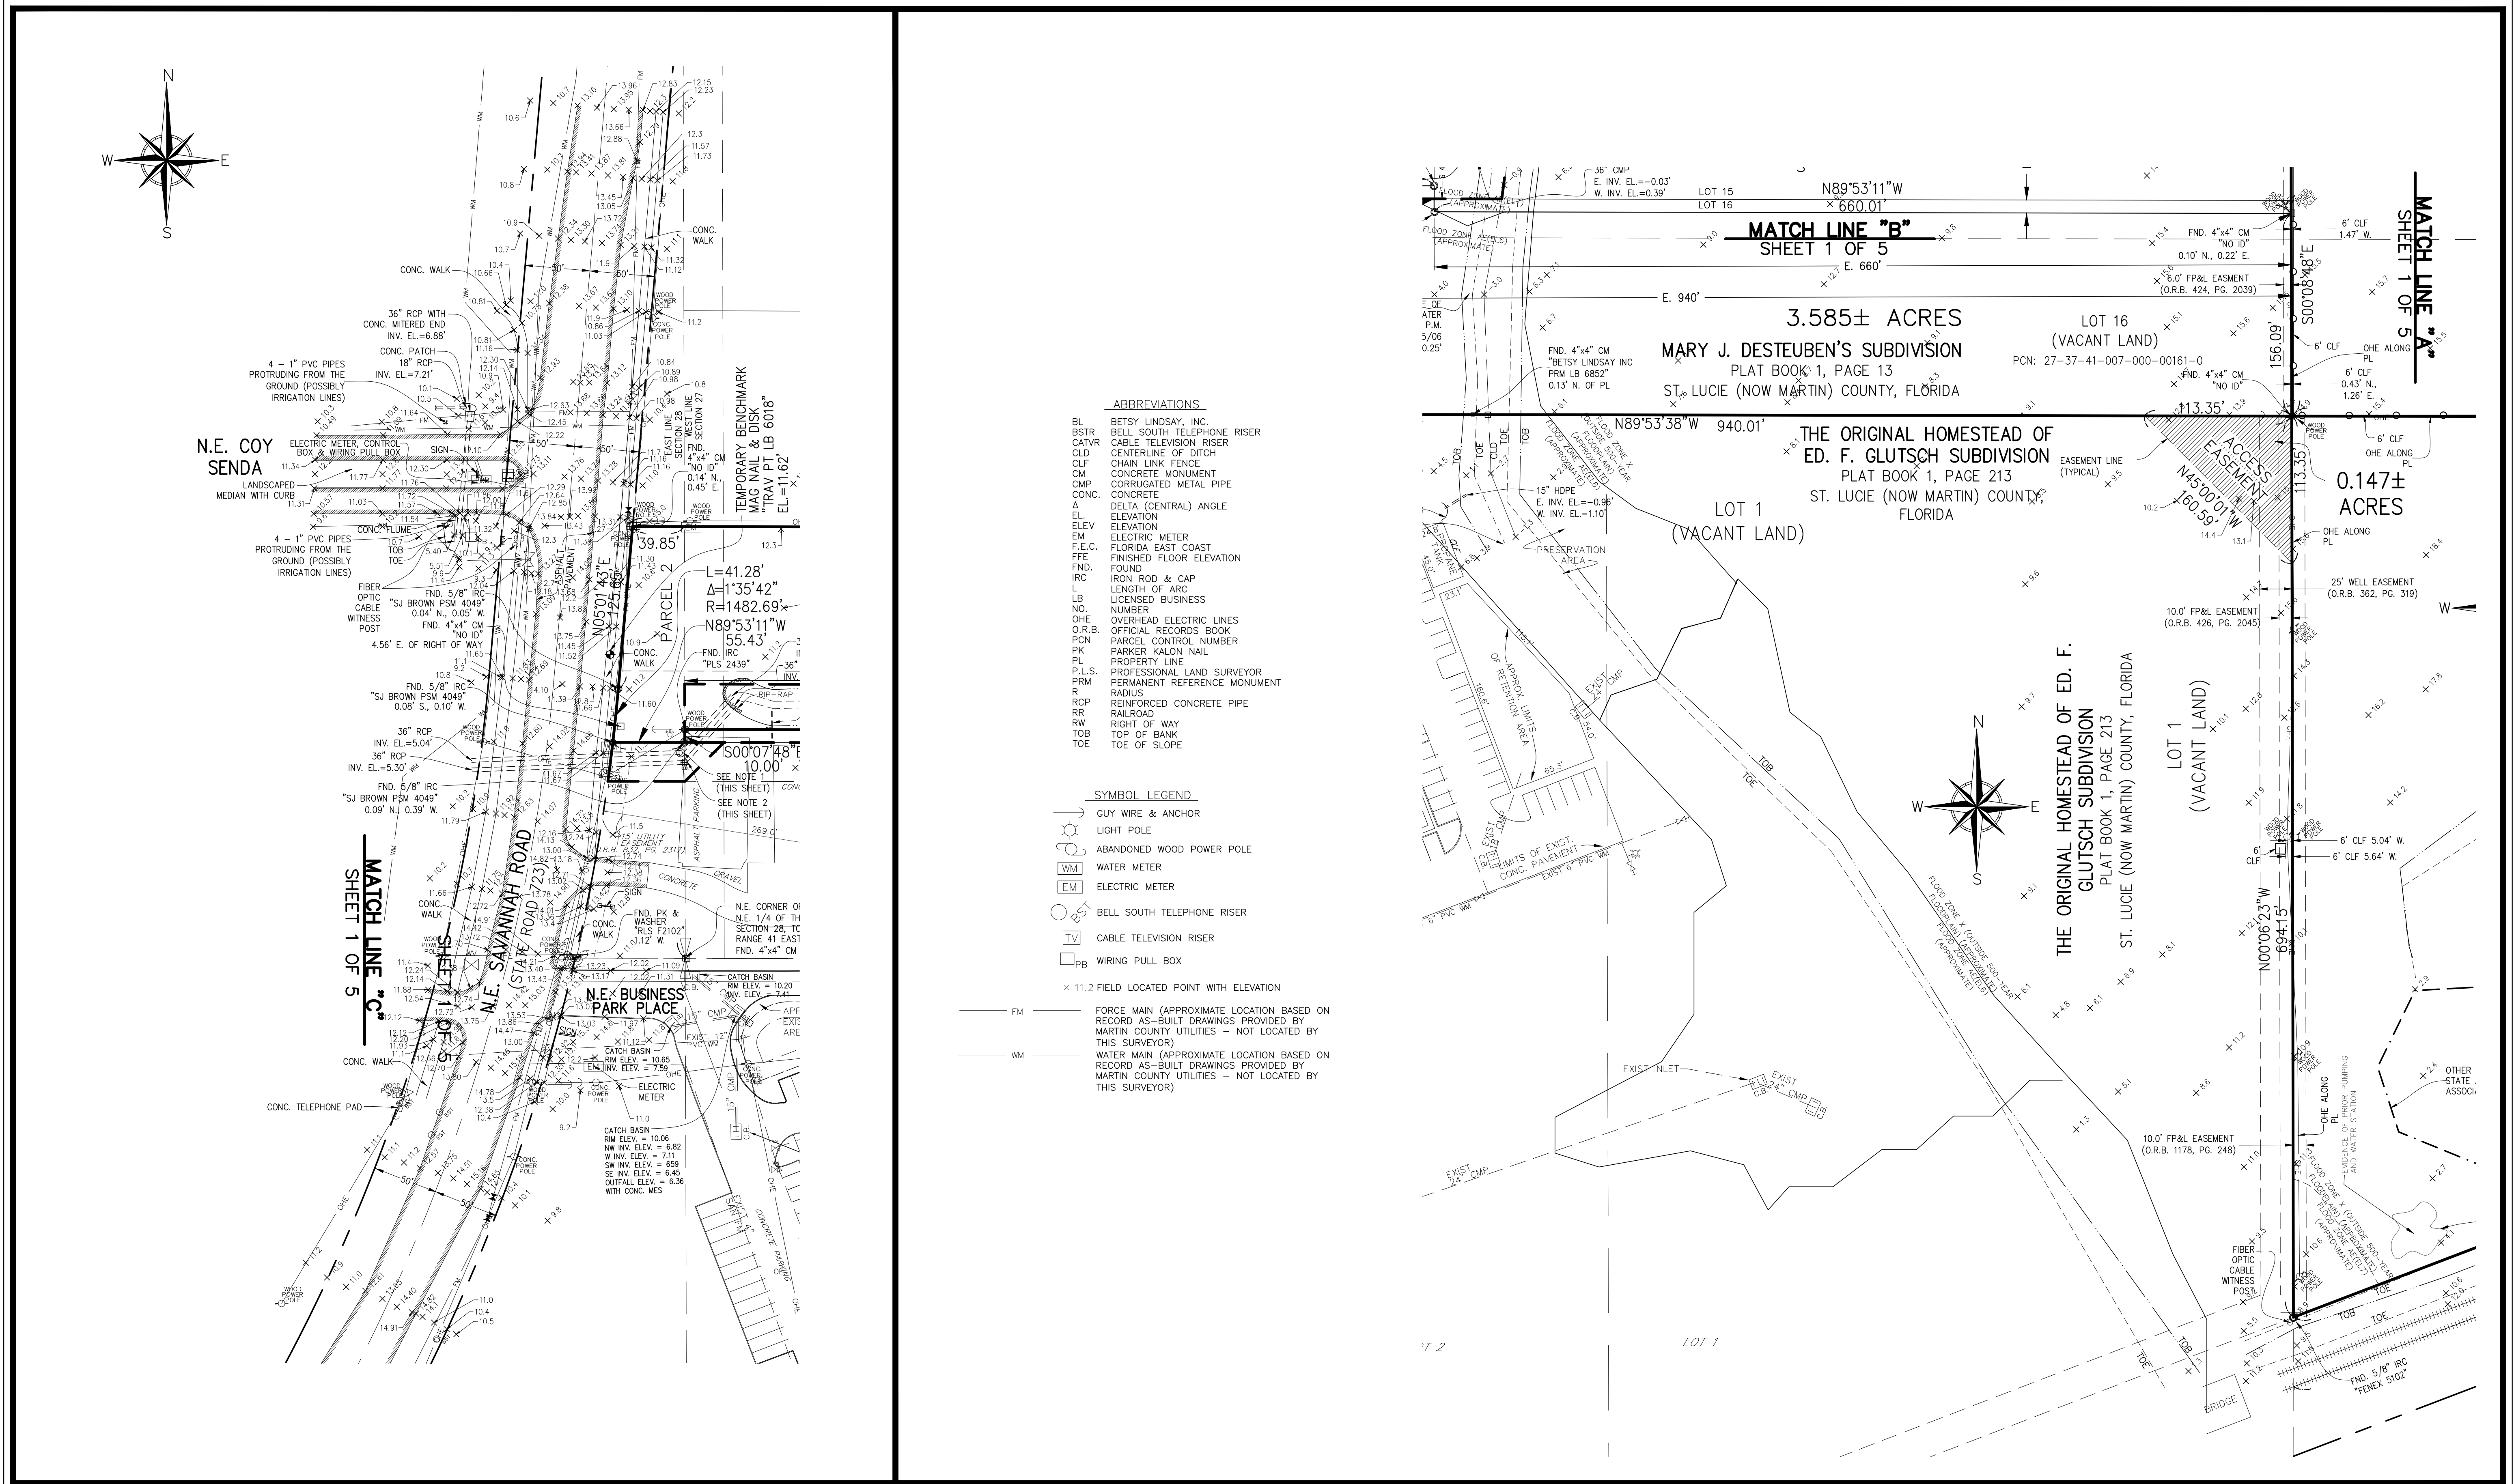

SHEET NO. 3
OF 5 SHEETS
PROJECT NO.
05-80 C


DATE	REVISIONS
11/08/2005	ADD PRESERVE DATA
12/13/2005	ADD EASEMENTS & TITLE DATA
01/17/2006	REVISE ORB/PG OF 45' DRAINAGE EASE.
02/03/2006	ADD TOPOGRAPHICAL DATA
02/18/2006	ADD TOPOGRAPHICAL DATA/EDIT BOUNDARY
06/23/2011	
06/08/2017	ADD TREE DATA/UPDATE BOUNDARY
11/14/2017	ADD TOPO/UPDATE BOUNDARY
12/18/2017	ADD WETLAND DATA
08/14/2018	ADD TOPO/UPDATE BOUNDARY

LOT 15 & A PORTION OF LOT 16, MARY J. DESTEBEN'S SUBDIVISION & LOTS 3-8,
CLEVELAND'S SUBDIVISION - MARTIN COUNTY, FLORIDA


BOUNDARY SURVEY
RICH PROPERTIES, FL

DATE 02/03/2006
SCALE 1"=60'
FIELD BK. JB 2
DRAWN BY R.S.
CHECKED BY E.A.L.

B BETSY LINDSAY, INC.
SURVEYING AND MAPPING
7997 S.W. JACK JAMES DRIVE STUART, FLORIDA 34997
(772)286-5753 (772)286-5933 FAX
LICENSED BUSINESS NO. 6852

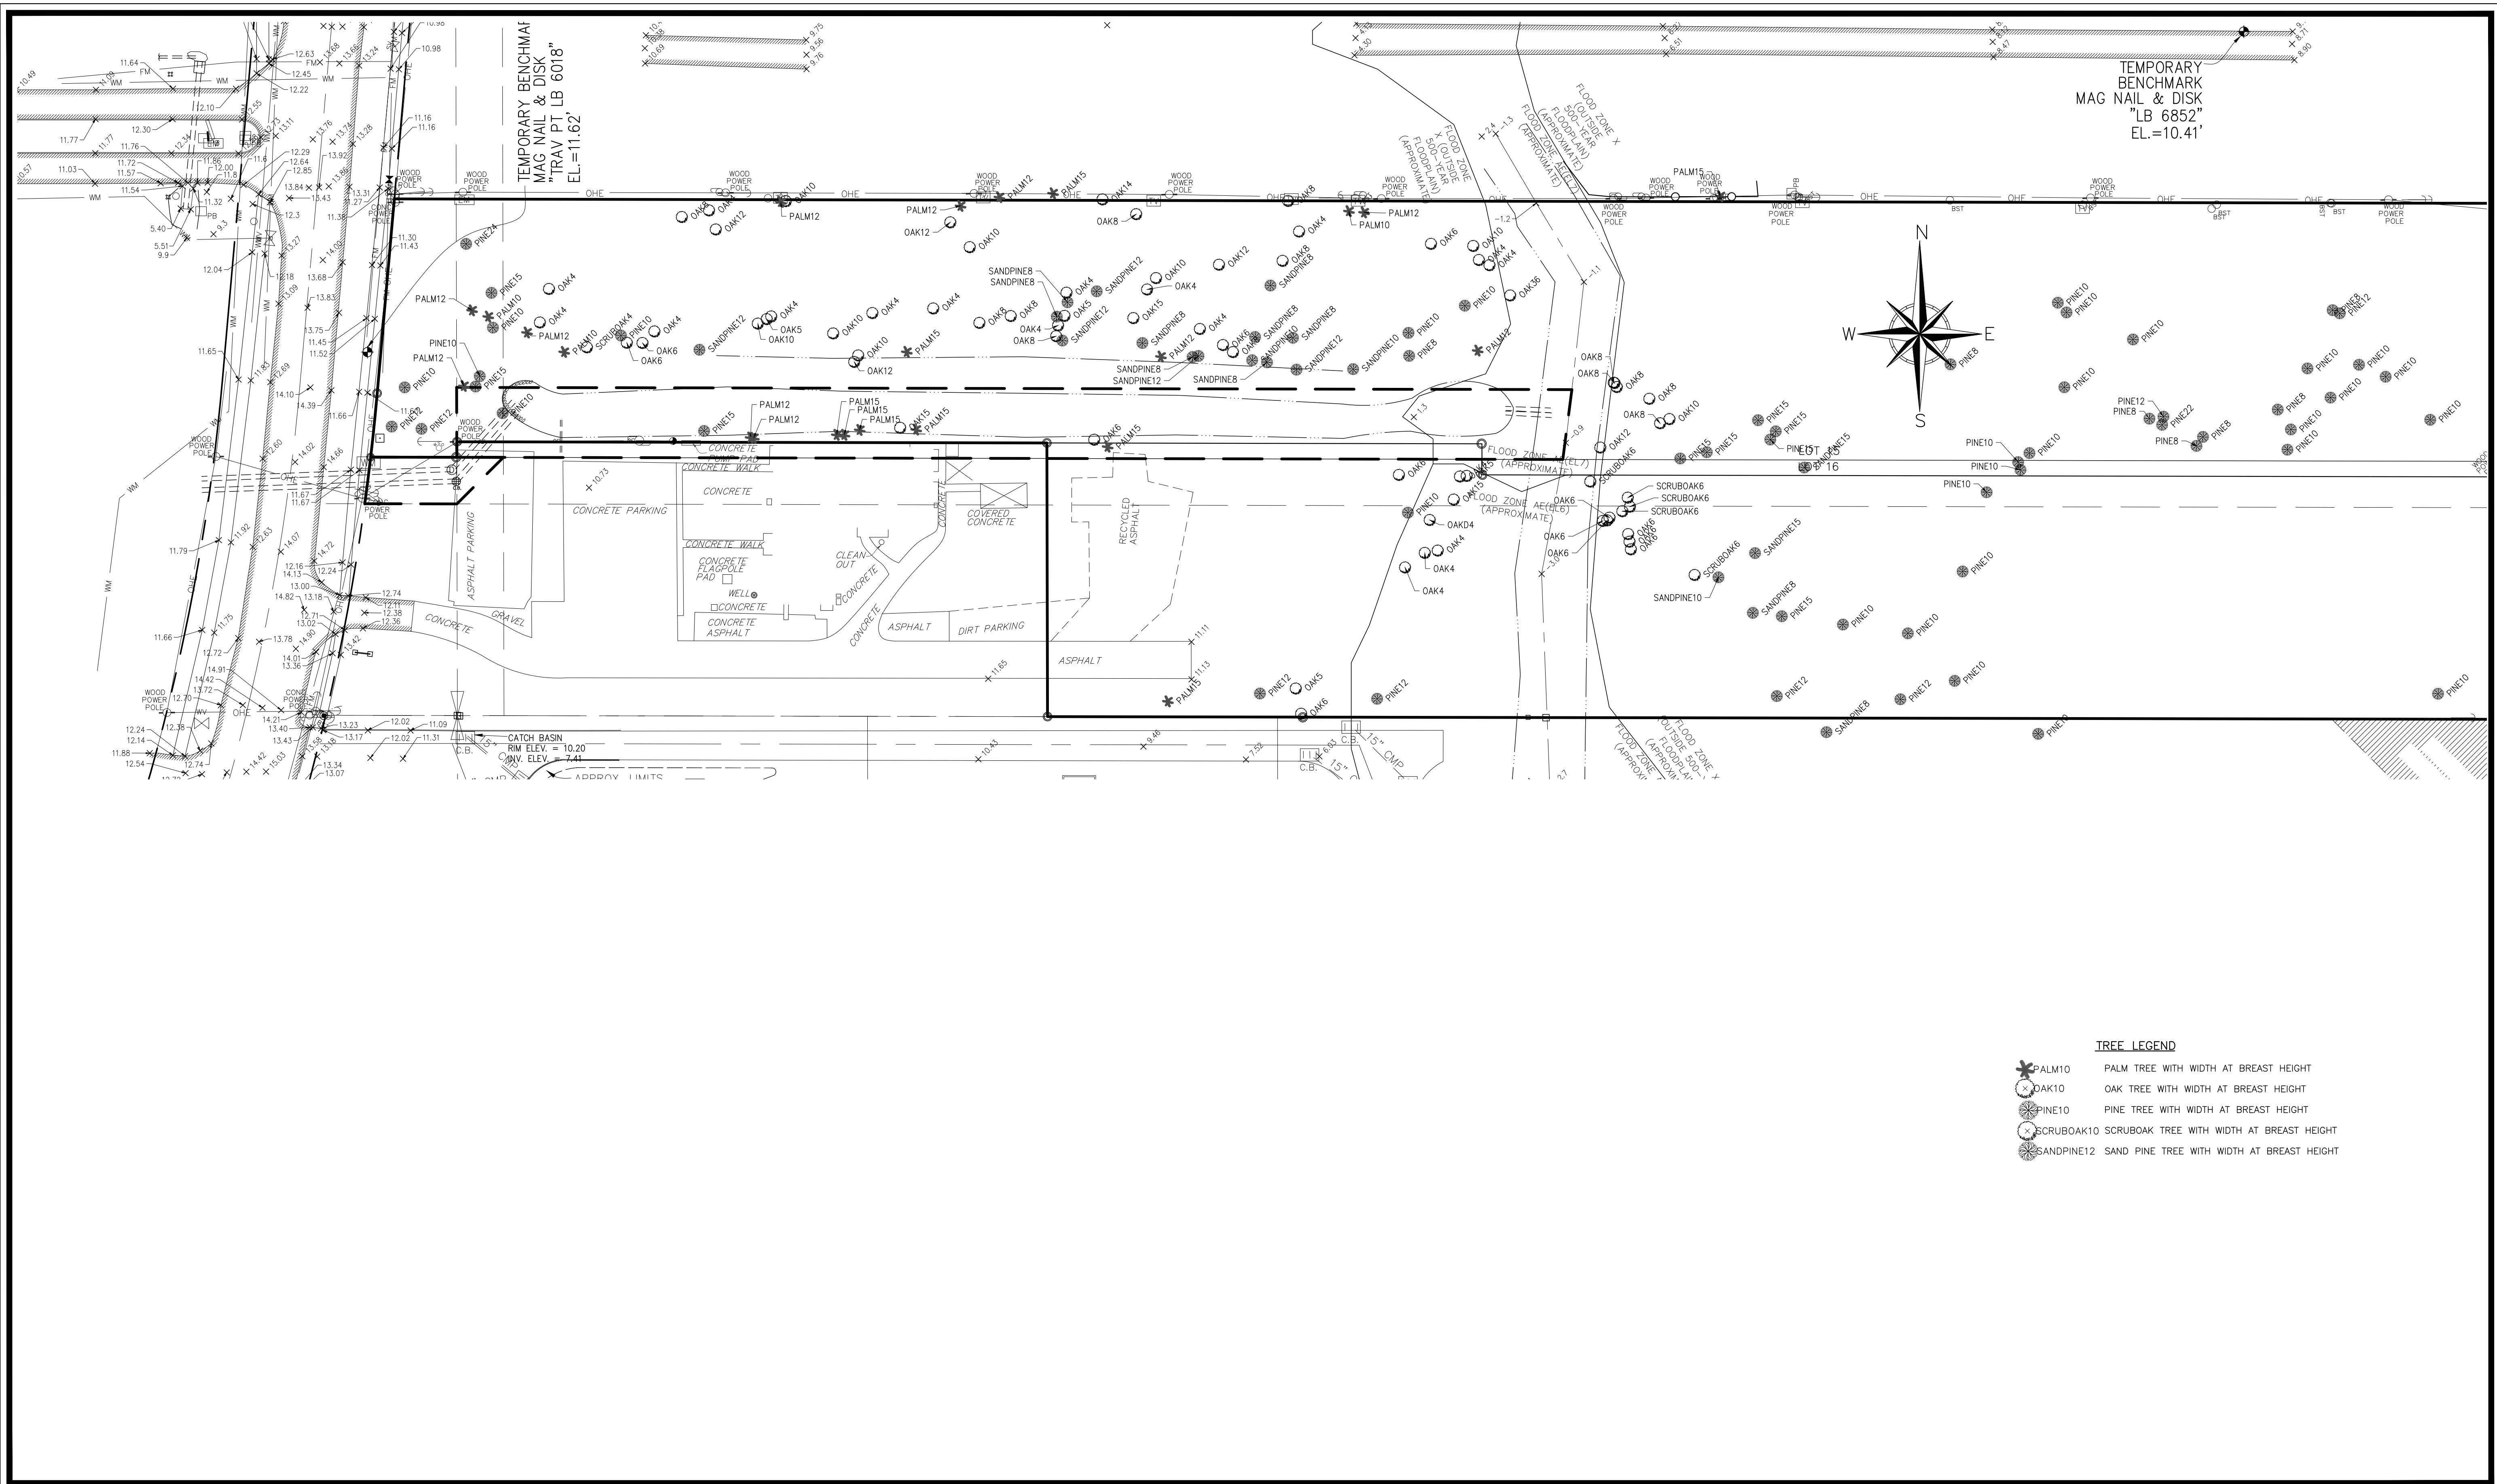

SHEET NO. 4 OF 5 SHEETS PROJECT NO. 05-80 C	DATE	11/08/2005	LOT 15 & A PORTION OF LOT 16, MARY J. DESTEBEN'S SUBDIVISION & LOTS 3-8, CLEVELAND'S SUBDIVISION - MARTIN COUNTY, FLORIDA BOUNDARY SURVEY-TREE DETAIL RICH PROPERTIES, FL	DATE	10/13/2005	B BETSY LINDSAY, INC. SURVEYING AND MAPPING 7997 S.W. JACK JAMES DRIVE STUART, FLORIDA 34997 (772)286-5753 (772)286-5933 FAX LICENSED BUSINESS NO. 6852
	REVISIONS	ADD PRESERVE DATA		SCALE	1"=50'	
	ADD EASEMENTS & TITLE DATA	FIELD BK.		JB 8		
	REVISE ORB/PG OF 45' DRAINAGE EASE.	DRAWN BY		C.R.		
ADD TOPOGRAPHICAL DATA	ADD TOPO/UPDATE BOUNDARY	CHECKED BY	E.A.L.			
ADD TOPOGRAPHICAL DATA/EDIT BOUNDARY	ADD TREE DATA/UPDATE BOUNDARY					
ADD TOPO/UPDATE BOUNDARY	ADD WETLAND DATA					
ADD TOPO/UPDATE BOUNDARY	ADD TOPO/UPDATE BOUNDARY					

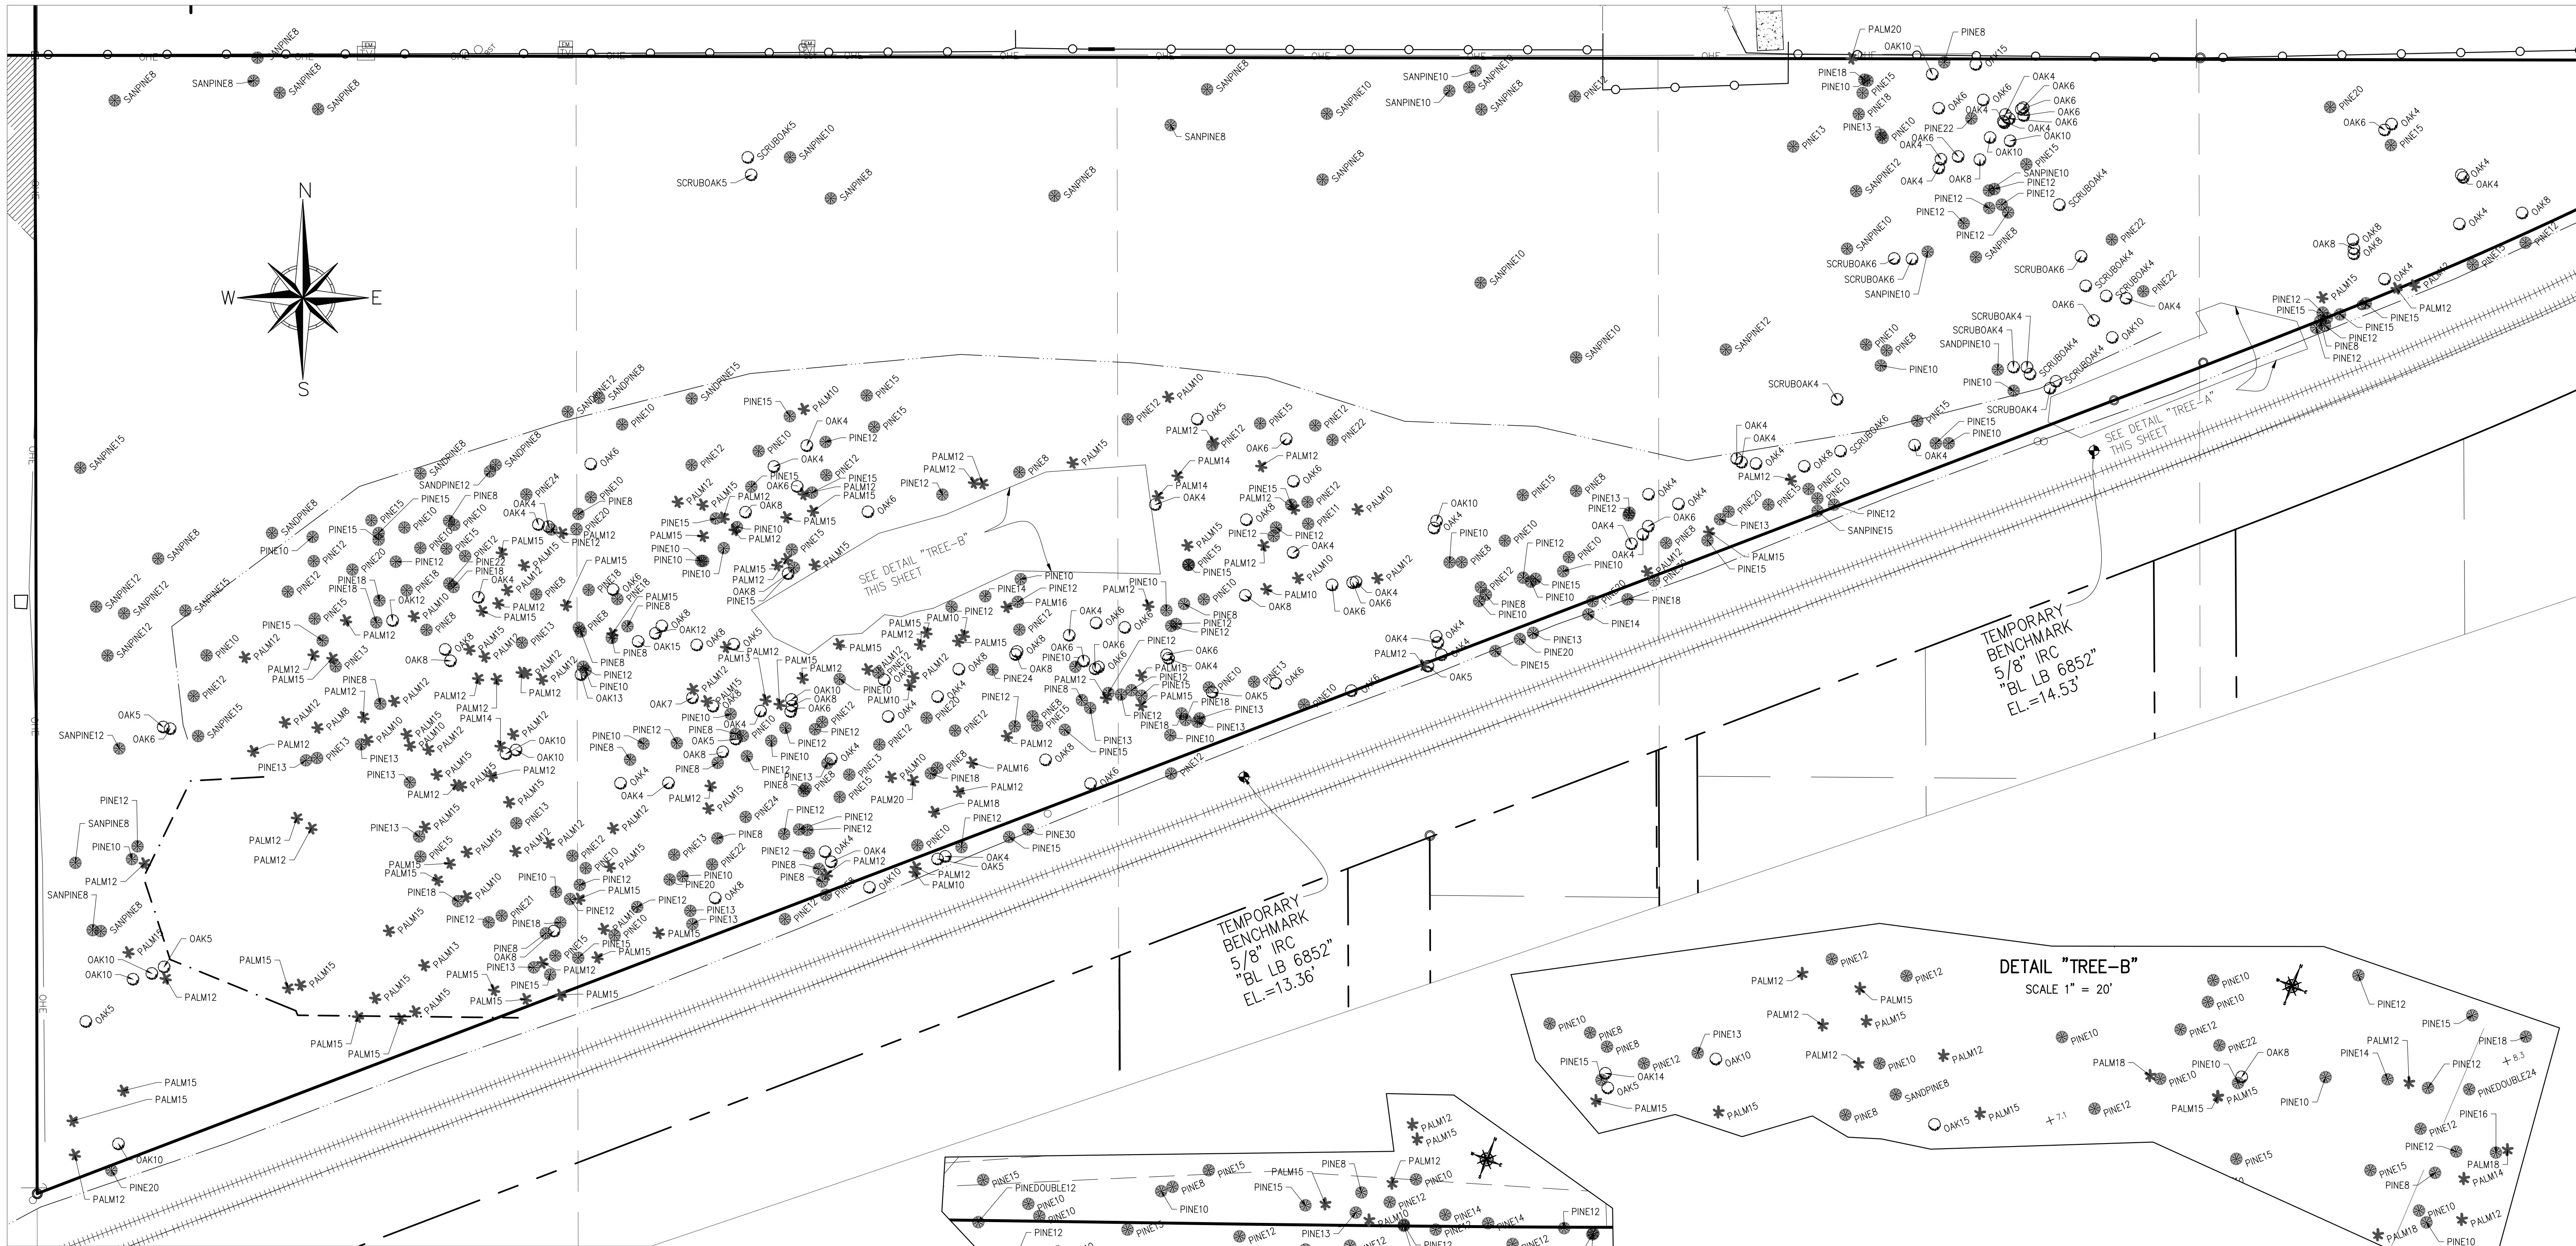

TREE LEGEND

- * PALM10 PALM TREE WITH WIDTH AT BREAST HEIGHT
- OAK10 OAK TREE WITH WIDTH AT BREAST HEIGHT
- PINE10 PINE TREE WITH WIDTH AT BREAST HEIGHT
- ⊗ SCRUBOAK10 SCRUBOAK TREE WITH WIDTH AT BREAST HEIGHT
- ⊙ SANDPINE12 SAND PINE TREE WITH WIDTH AT BREAST HEIGHT

SHEET NO. 5

OF 5 SHEETS

PROJECT NO.

05-80 C

DATE REVISIONS

11/08/2005	ADD PRESERVE DATA
12/13/2005	ADD EASEMENTS & TITLE DATA
01/17/2006	REVISE ORB/PG OF 45' DRAINAGE EASE.
02/03/2006	ADD TOPOGRAPHICAL DATA
02/18/2006	ADD TOPOGRAPHICAL DATA/EDIT BOUNDARY
06/23/2011	
06/08/2017	ADD TREE DATA/UPDATE BOUNDARY
11/14/2017	ADD TOPO/UPDATE BOUNDARY
12/18/2017	ADD WETLAND DATA
08/14/2018	ADD TOPO/UPDATE BOUNDARY

LOT 15 & A PORTION OF LOT 16, MARY J. DESTEBEN'S SUBDIVISION & LOTS 3-8,
CLEVELAND'S SUBDIVISION - MARTIN COUNTY, FLORIDA

BOUNDARY SURVEY-TREE DETAIL
RICH PROPERTIES, FL

DATE 10/13/2005

SCALE 1"=50'

FIELD BK. JB 8

DRAWN BY C.R.

CHECKED BY E.A.L.

B BETSY LINDSAY, INC.
SURVEYING AND MAPPING

7997 S.W. JACK JAMES DRIVE STUART, FLORIDA 34997
(772)286-5753 (772)286-5933 FAX
LICENSED BUSINESS NO. 6852