


8551 SE DRIFTWOOD STREET, HOBE SOUND, FL 33455

SCALE: 1"=30'

AERIAL PHOTOGRAPH (NOT-TO-SCALE)

SKETCH OF SURVEY - SEE SHEET 2 OF 2 FOR LEGAL DESCRIPTION AND OTHER SURVEY RELATED DATA, SURVEY IS NOT COMPLETED

SCALE: 1"=10'

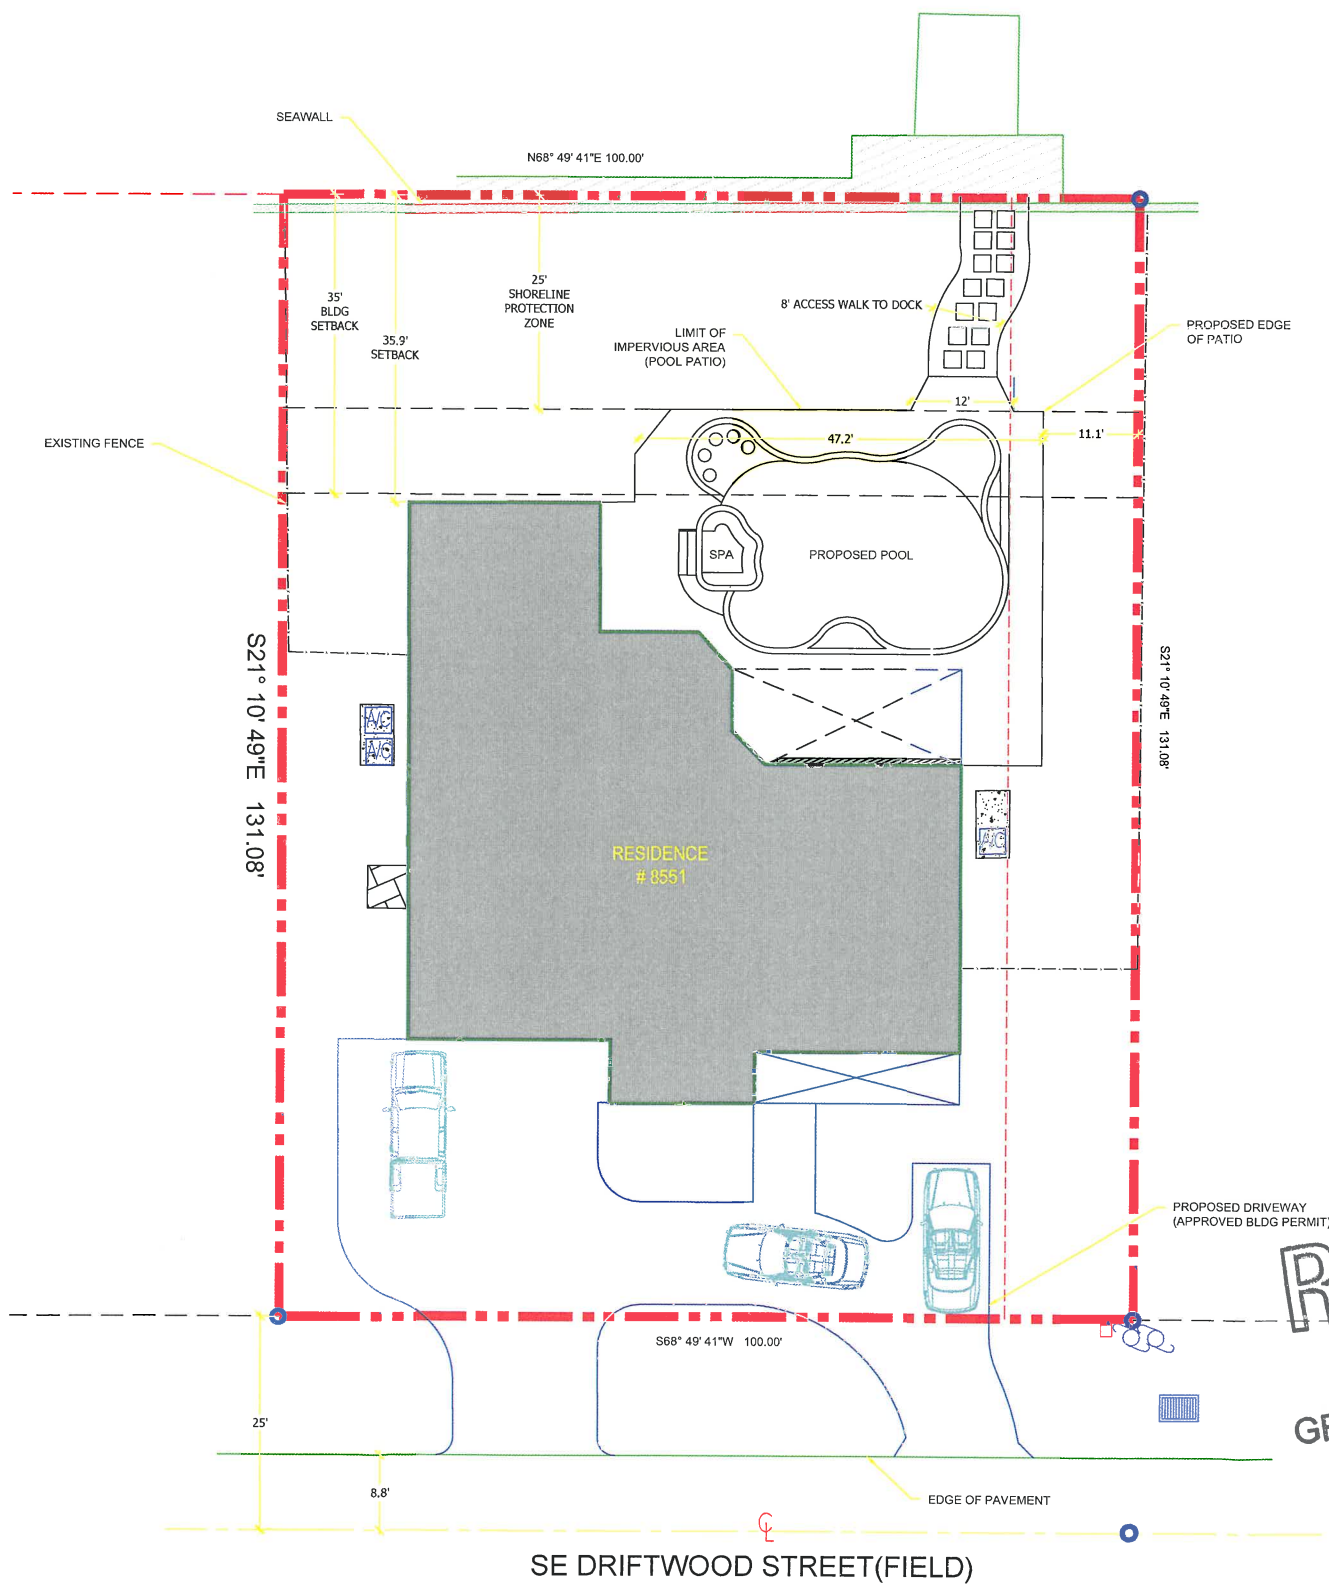

4509 S.E. COMMERCE AVENUE
STUART, FL 34997
772-419-8141
WWW.LIVEORGANICSOLUTIONS.COM

PEARSON RESIDENCE
DRIVEWAY IMPROVEMENT PLAN
8551 SE DRIFTWOOD ST. HOBE SOUND FL

IVEWAY
DG PERMIT)

RECEIVED

DEC 23 2020

**GROWTH MANAGEMENT
DEPARTMENT**

DATE	
07/	

REVISIONS	
DATE:	INIT.
07/16/20	AGB
	
DRAWN BY:	AGB
CHECKED BY:	AGB
SCALE:	AS NOTED
DRAWING DATE:	12/18/20
1 OF 1	