


SITE DATA

| AREA | LOT NUMBERS |
|--------------|----------------------|
| 4,565 S.F. | 1,3,6,10,11,16,17,20 |
| 4,912.6 S.F. | 2,3,18,19 |
| 3,275 S.F. | 4,7,8,9,12,13,14,15 |
| 82,500 S.F. | TOTAL AREA OF LOTS |
| 60,767 S.F. | TRACT A |
| 41,068 S.F. | TRACT B |
| 21,095 S.F. | TRACT C |
| 71,166 S.F. | TRACT D |
| 276,628 S.F. | TOTAL PLAT BOUNDARY |

CAROLYNN TISDAWN
CLERK OF CIRCUIT COURT
OF MARTIN COUNTY, FLORIDA

BY: _____
DEPUTY CLERK
CIRCUIT COURT SEAL

FILE NO. _____

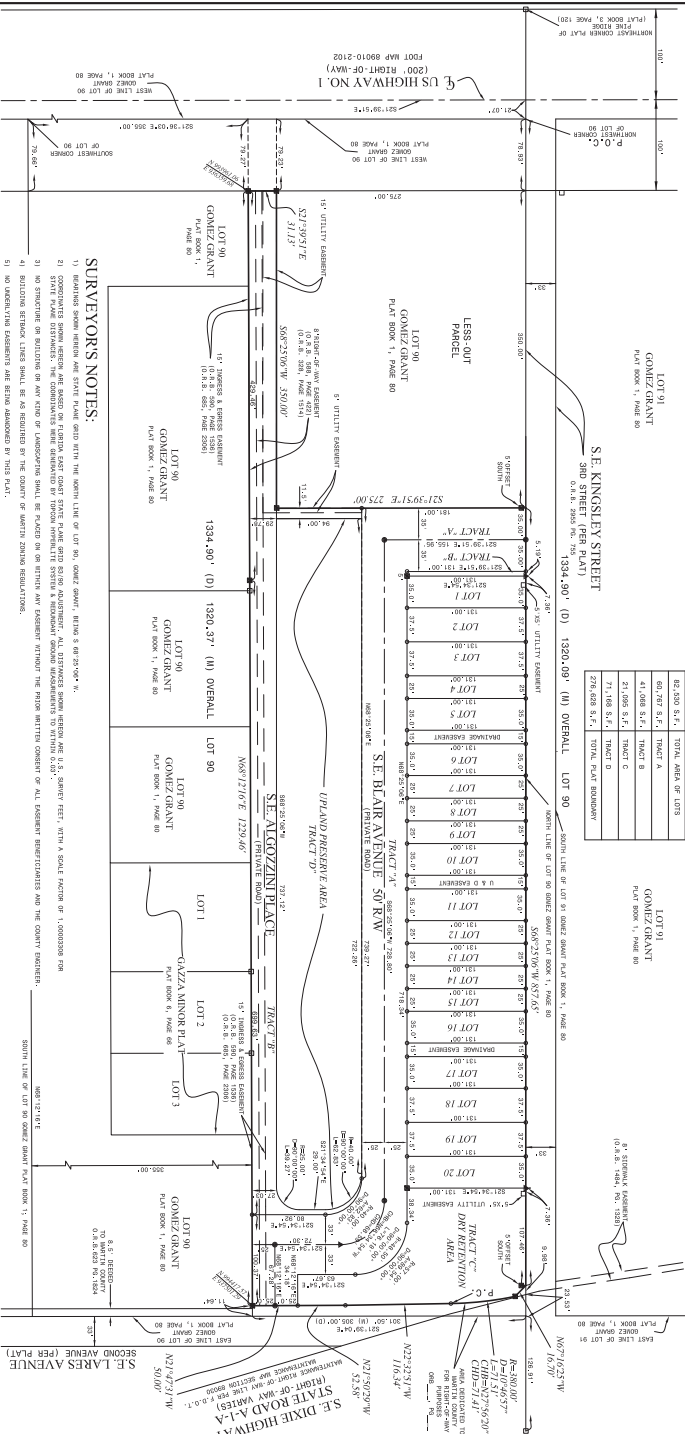

SHEET 2 OF 2

LAND PROJECTS R2\17-033 HOBE SOUND COURTYARDS\DWG\17-033 PLAY.DWG

Legacy

Surveying and Mapping, Inc.
112 N. U.S. Highway No. 1
Tampa, FL 33609
Phone: (813) 746-8424
BUSINESS LICENSE: LB# 8130